



**GLENMARE**  
**SANITARY SEWER PROFILES**

Job No. 95-059 June, 1995

Rev. 8-21-95 TK  
Rev. 9-25-97 m mark increase G.S.

DATE  
BY  
SURVEYED  
FINAL SURVEY  
NOTE BOOK  
NO.  
AREAS CHECKED

DATE  
BY  
SURVEYED  
ORIGINAL SURVEY  
NOTE BOOK  
NO.  
AREAS CHECKED

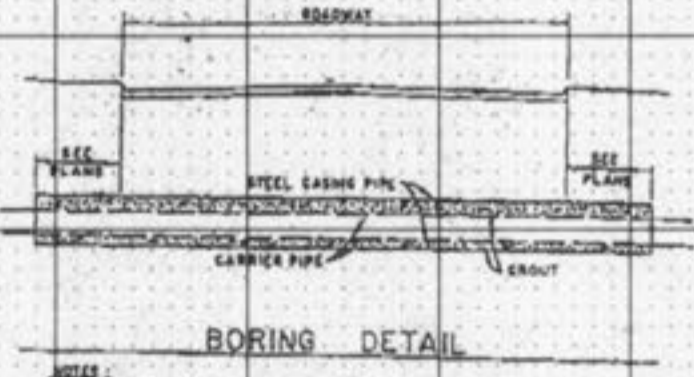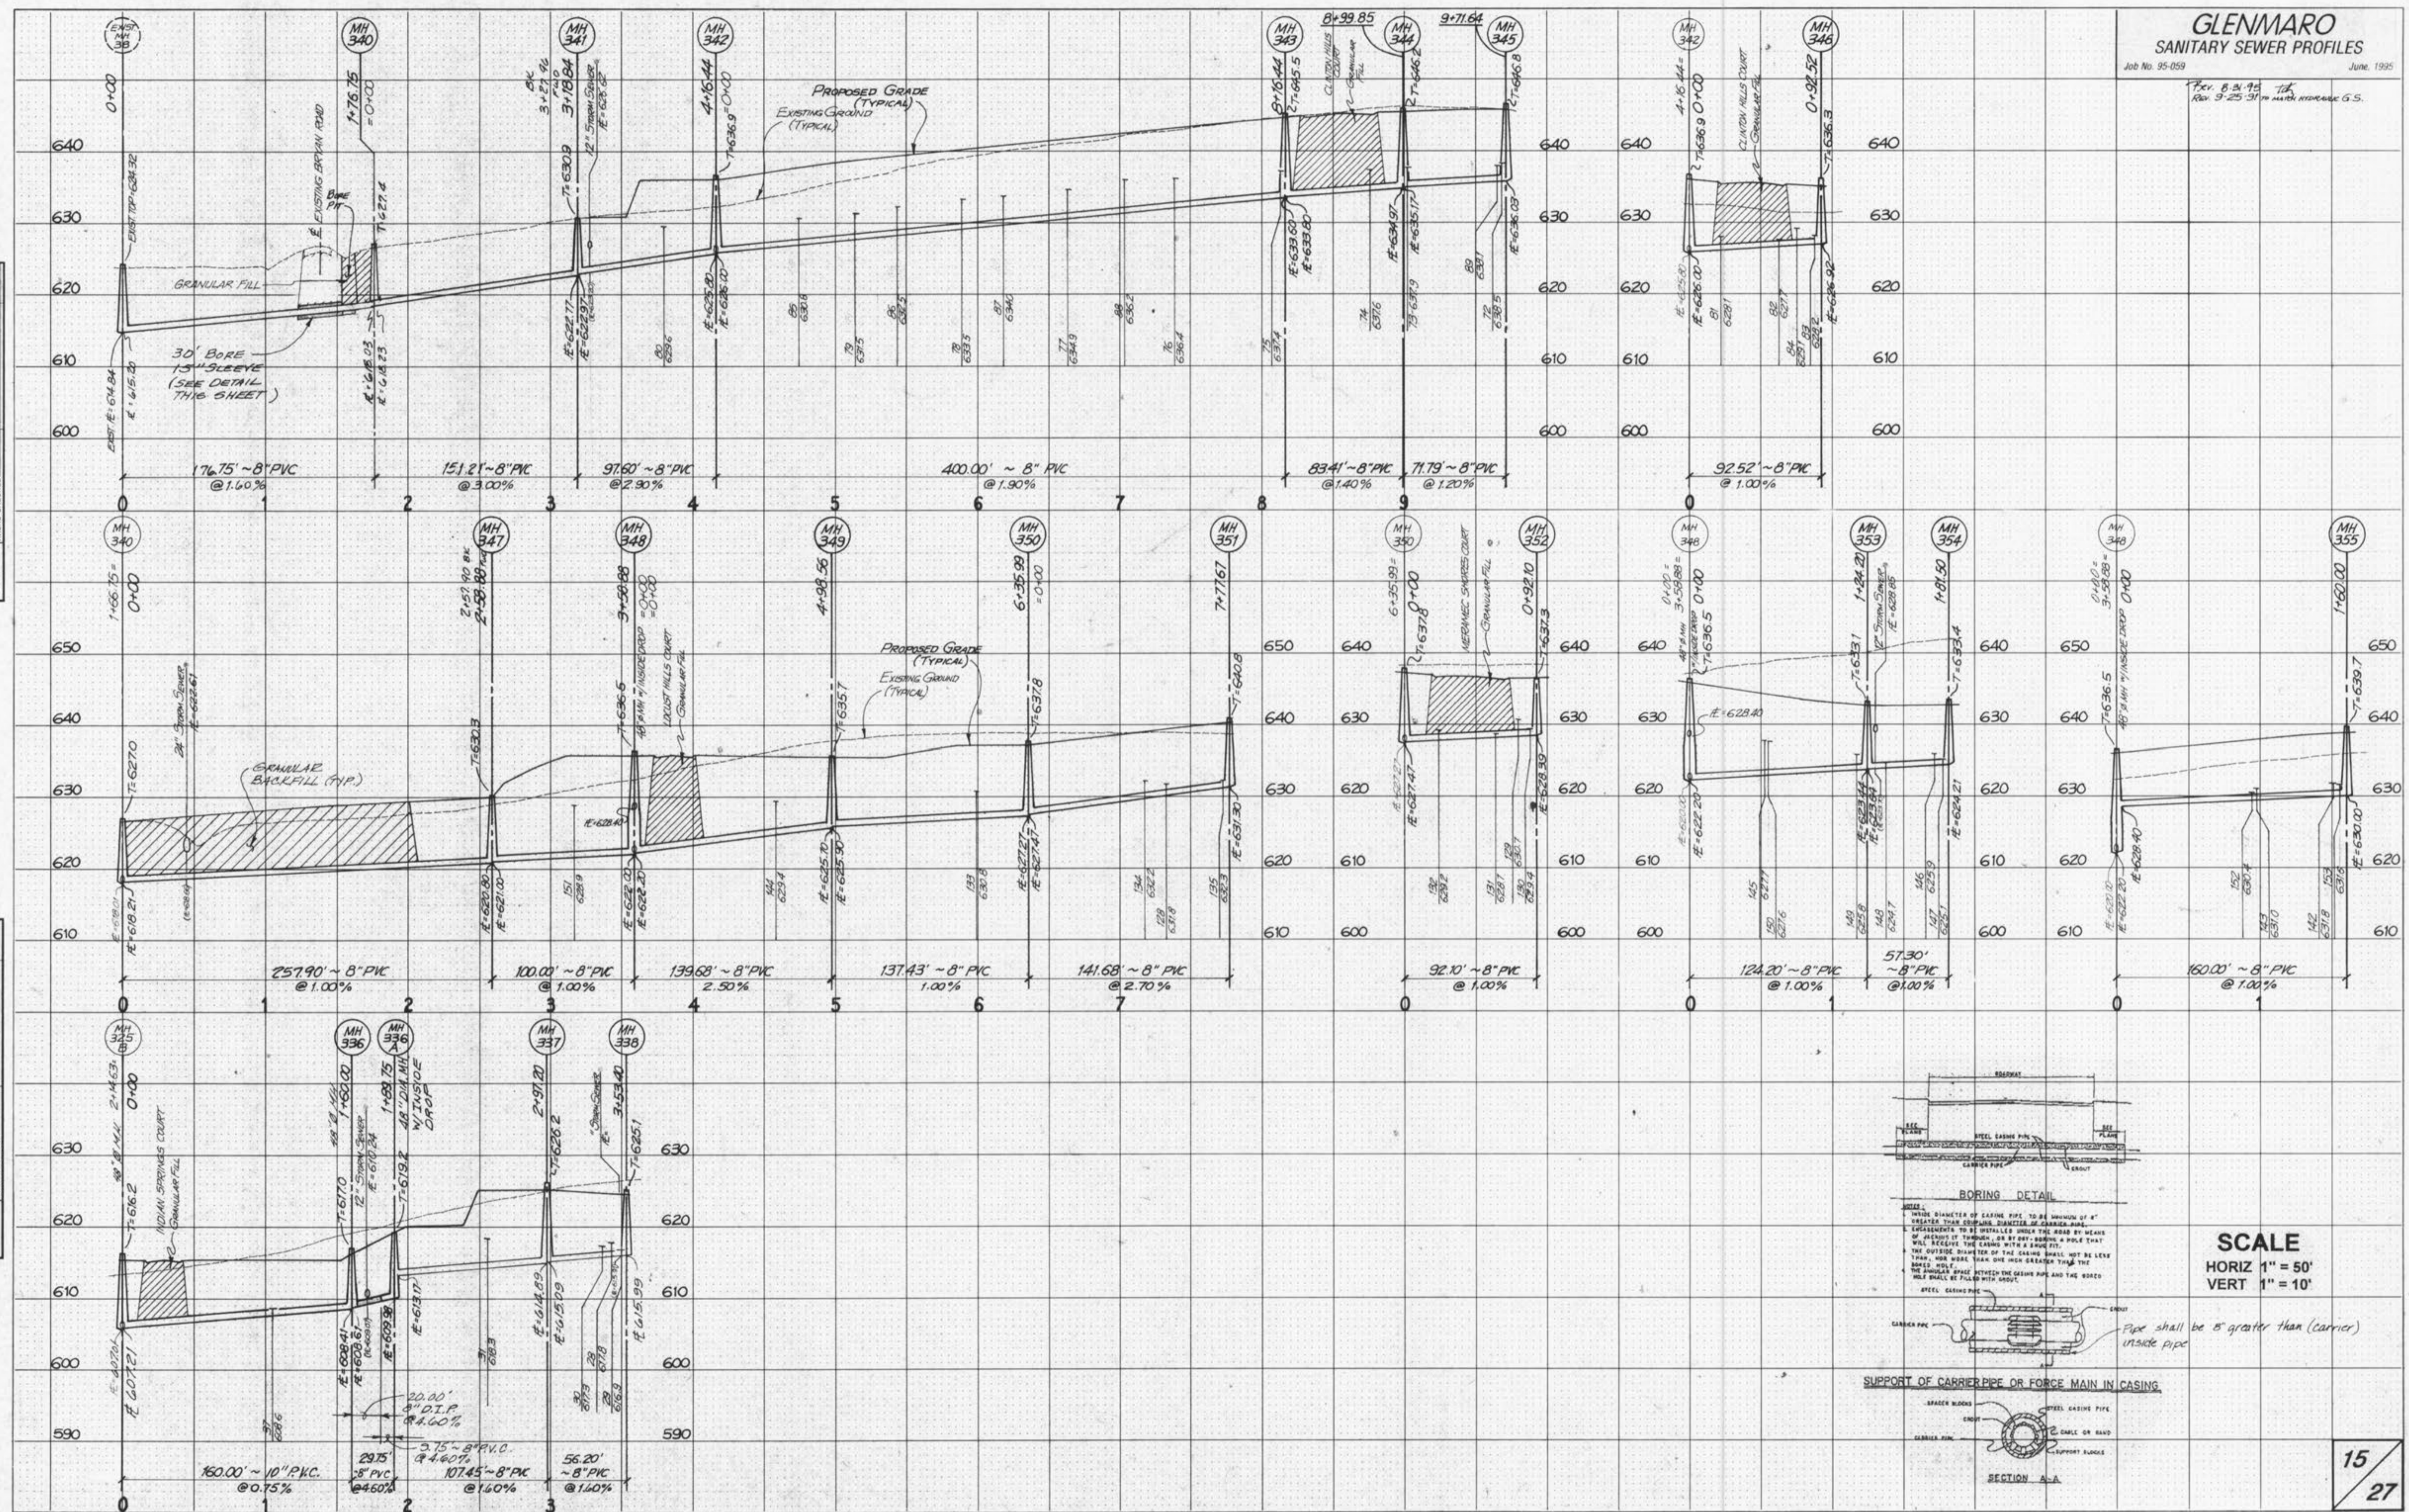

SCALE  
HORIZ 1" = 50'  
VERT 1" = 10'

