


GLENMARO STORM SEWER PROFILES

Job No. 95-059 June, 1995
 Rev. 8.31.95 15' to MATCH HYDRAULICS GS
 Rev. 9.25.95 15' to MATCH HYDRAULICS GS
 Rev. 10.14.95 15' Pipe size

DATE	BY
FINAL SURVEY	BUCKETED
NOTE BOOK	PLOTTED
NO.	AREAS CHECKED

DATE	BY
ORIGINAL SURVEY	BUCKETED
NOTE BOOK	PLOTTED
NO.	AREAS CHECKED

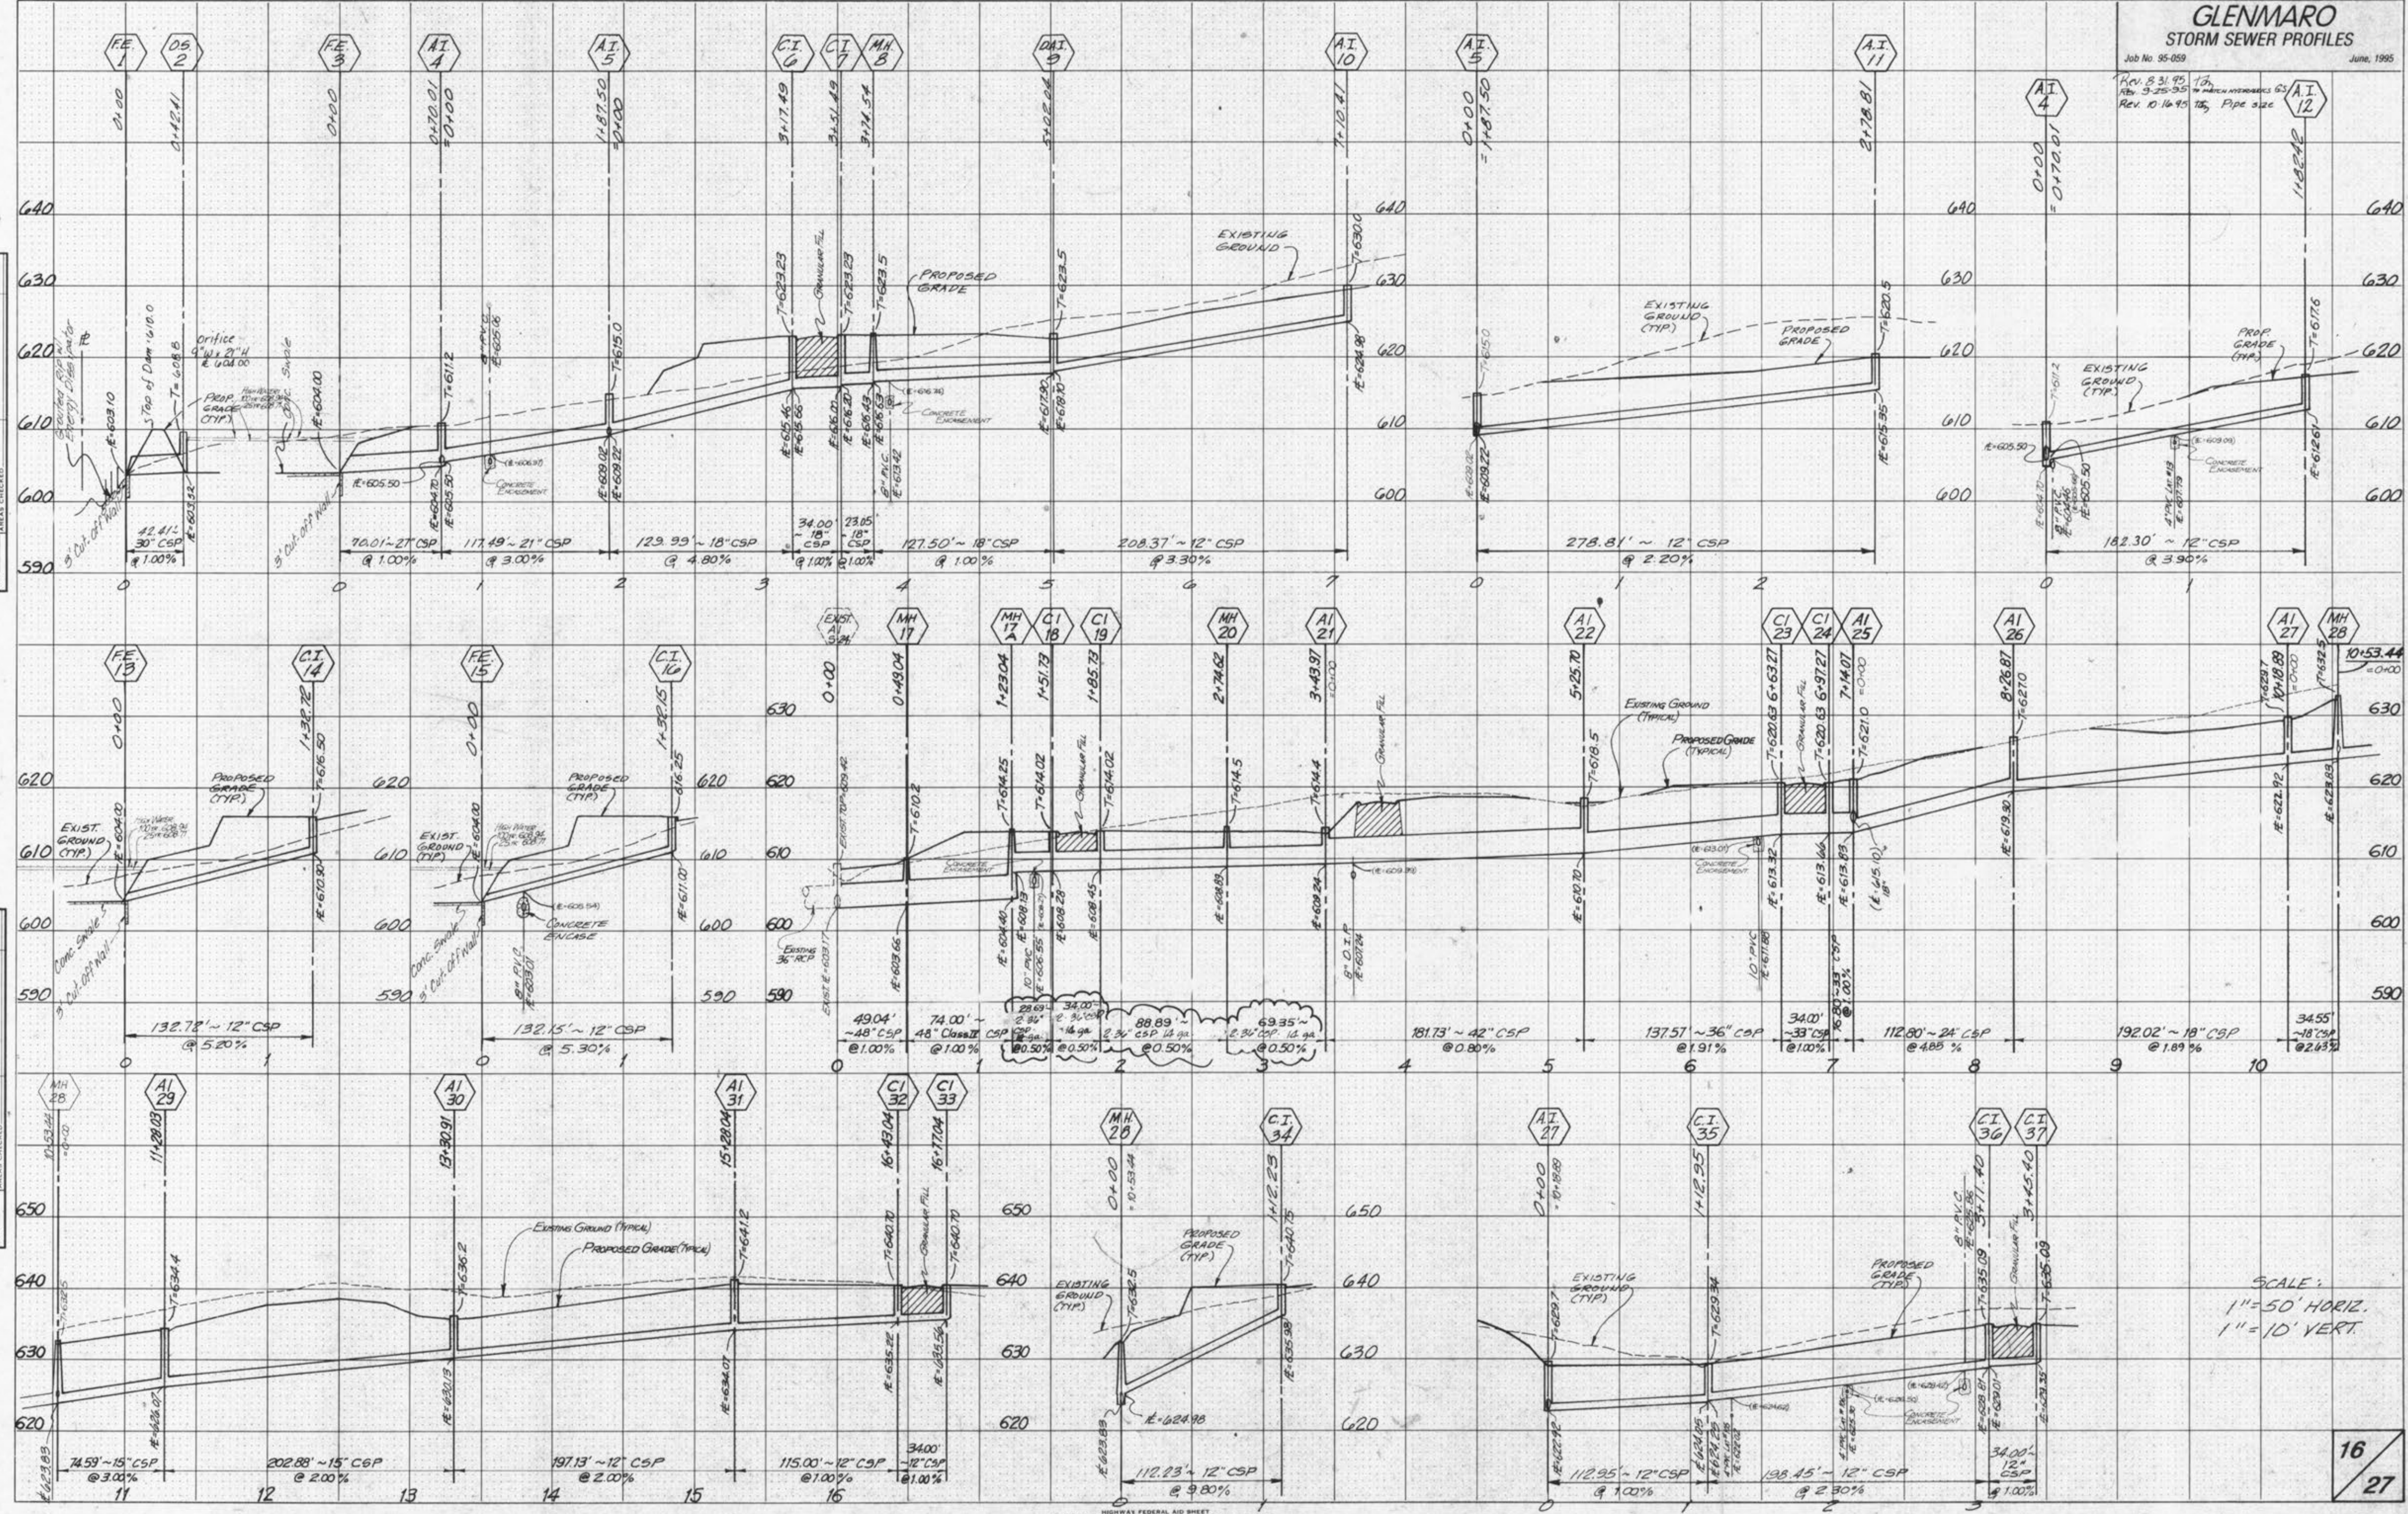

SCALE:
 1" = 50' HORIZ.
 1" = 10' VERT.