
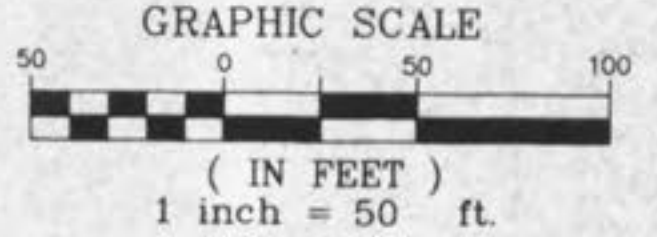


"THIS SHEET FOR DRAINAGE PURPOSES ONLY - NOT FOR CONSTRUCTION"

GLENMARO DRAINAGE AREA MAP

Job No. 95-059 June, 1995
 Rev. 9-25-95 TO MATCH HYDRAULICS G.S.
 Rev. 10-19-15 TO

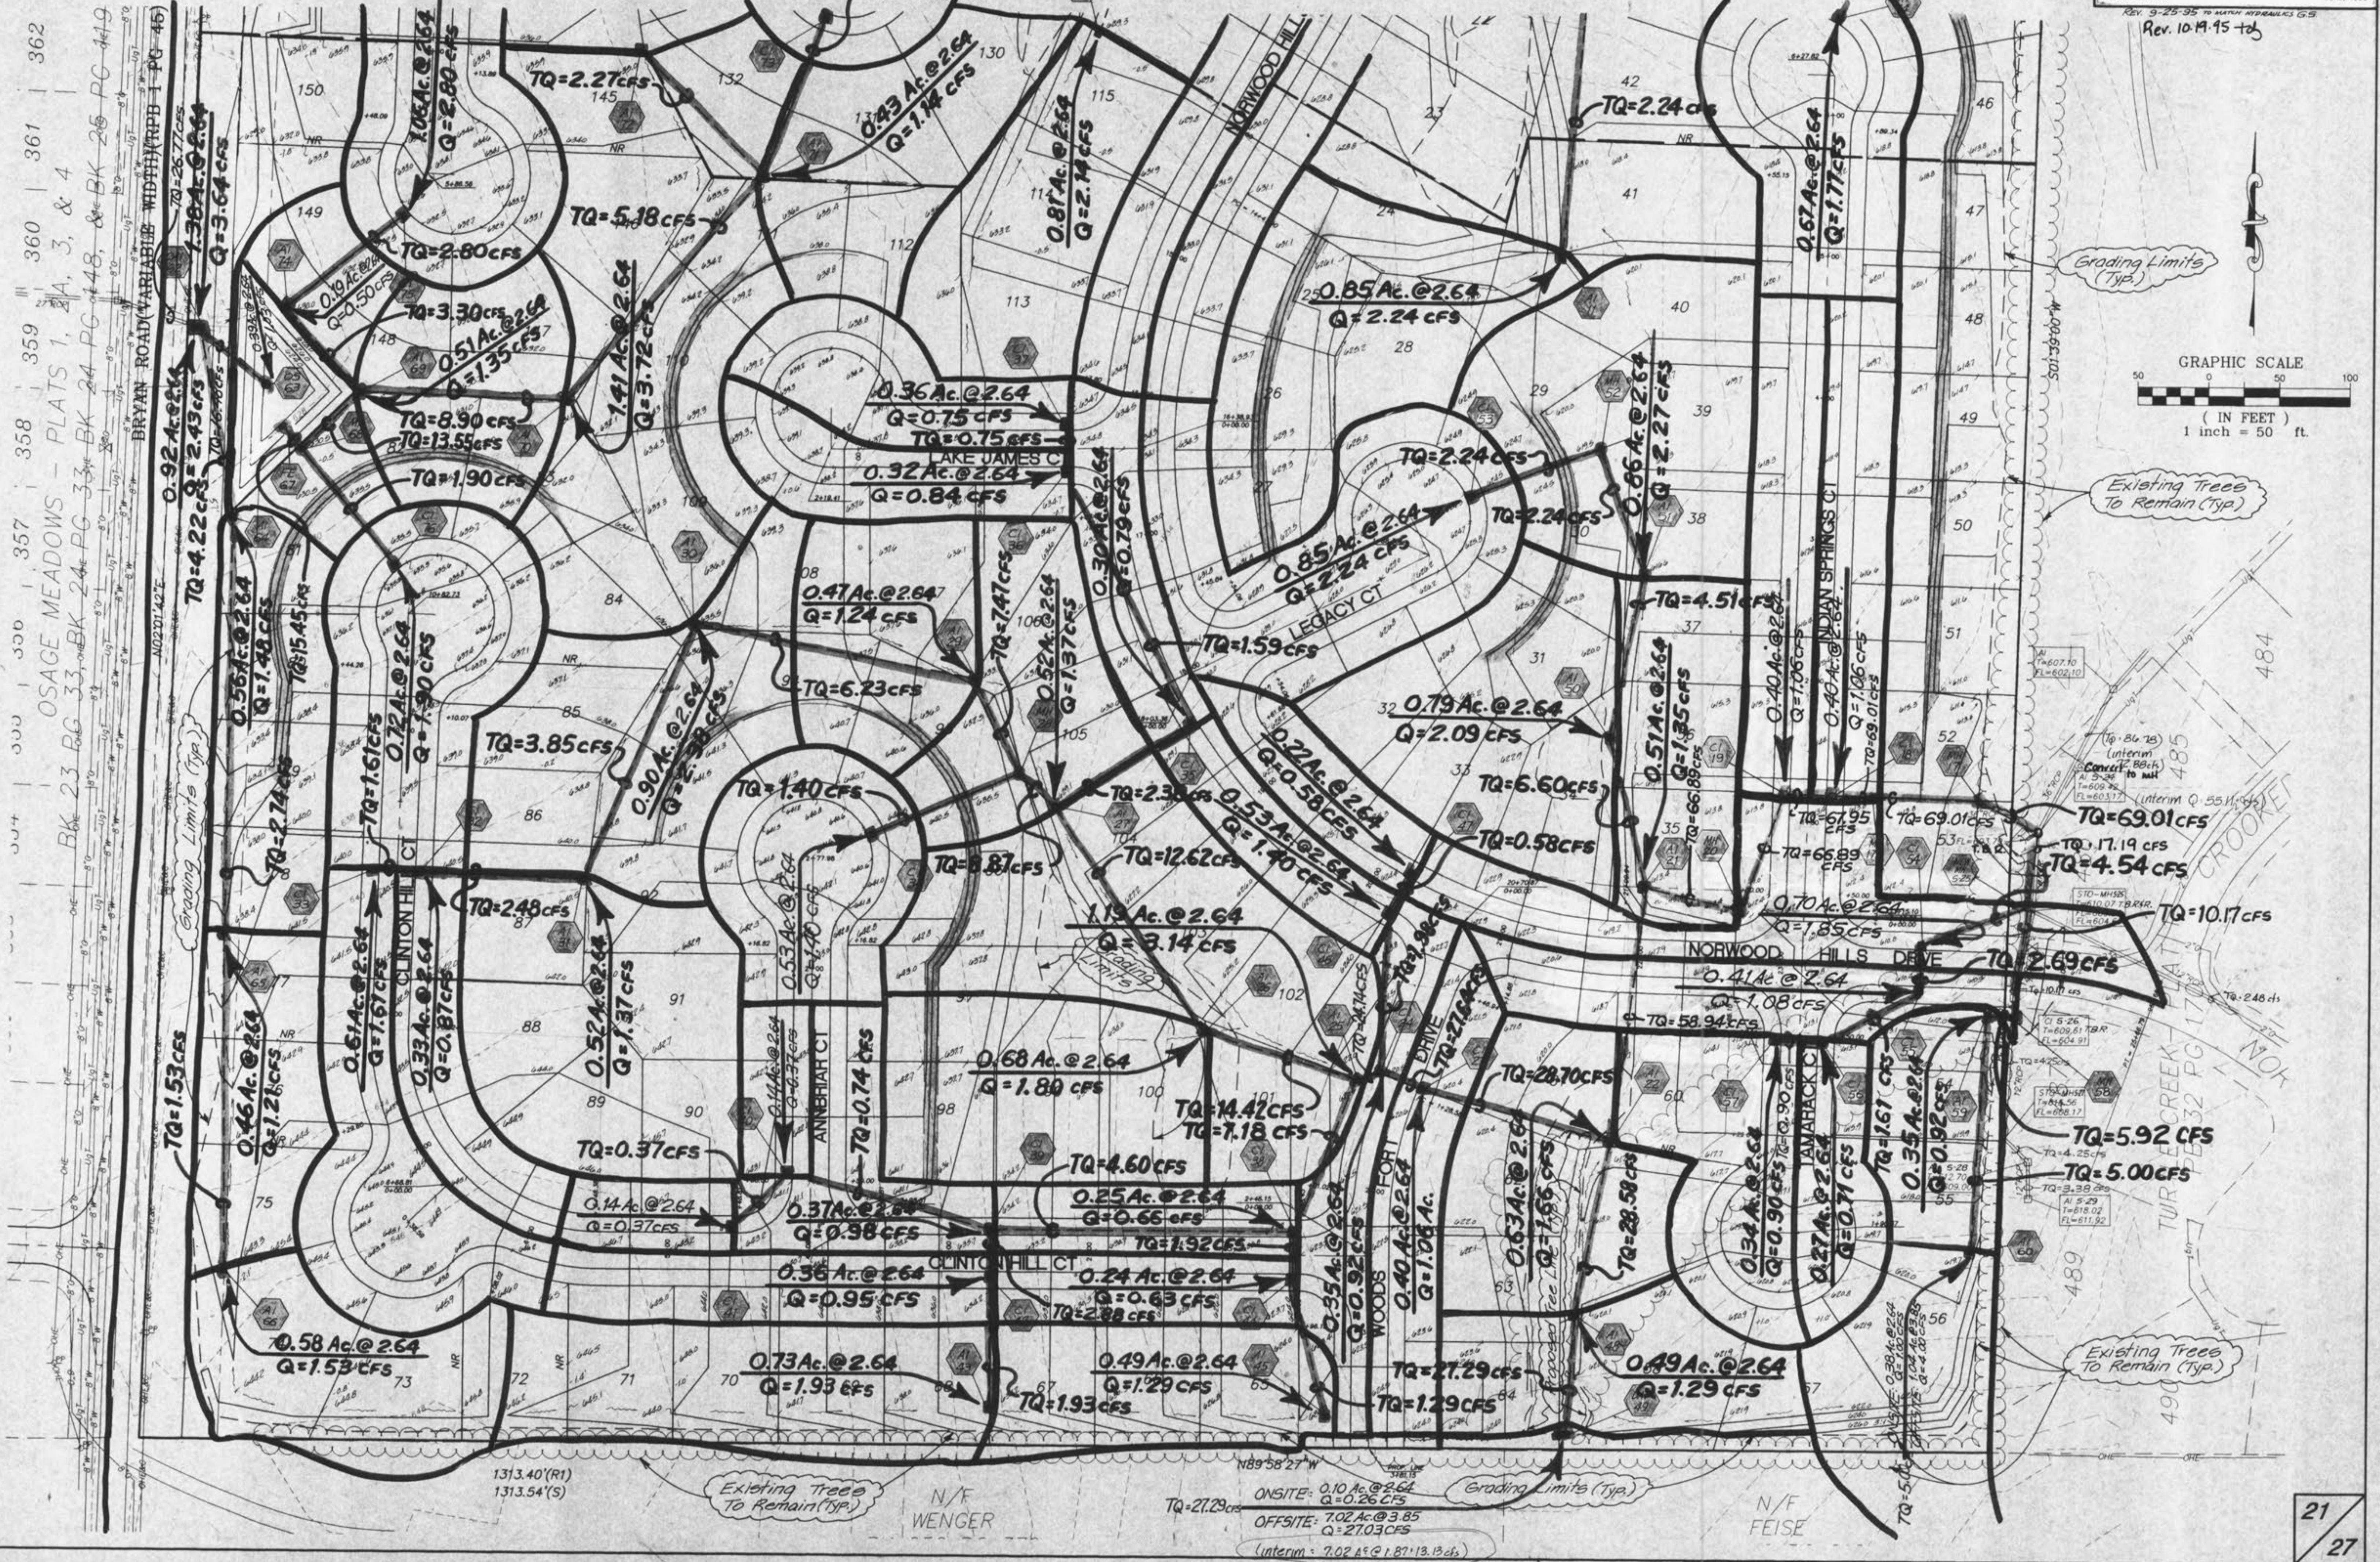

950590CS