


1/26/10 REVISIONS PER CITY COMMENTS
2/17/10 REVISIONS PER CITY COMMENTS

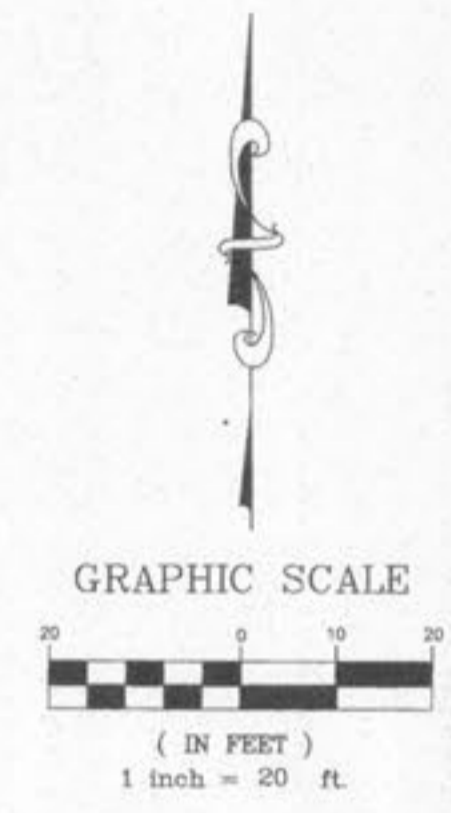



PROPERTY N/F
JEROME H. AND
JANET V. HEPPERMAN
8324/945
ZONED C-2

PROPERTY N/F
TERRI McGRANE
AND BRENTON CROSS
3793/1649
ZONED R-1B

PROPERTY N/F
DJA, L.L.C.
5034/1325
EX. FF=598.83
MEDICAL OFFICE
3021 MEXICO RD

PROPERTY N/F
THE COLLIER
ORGANIZATION, INC.
2318/1422
ZONED C-2

MEXICO ROAD
PUBLIC RIGHT-OF-WAY
(VARIABLE WIDTH)

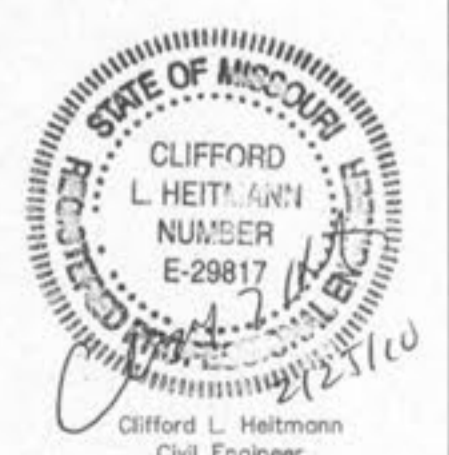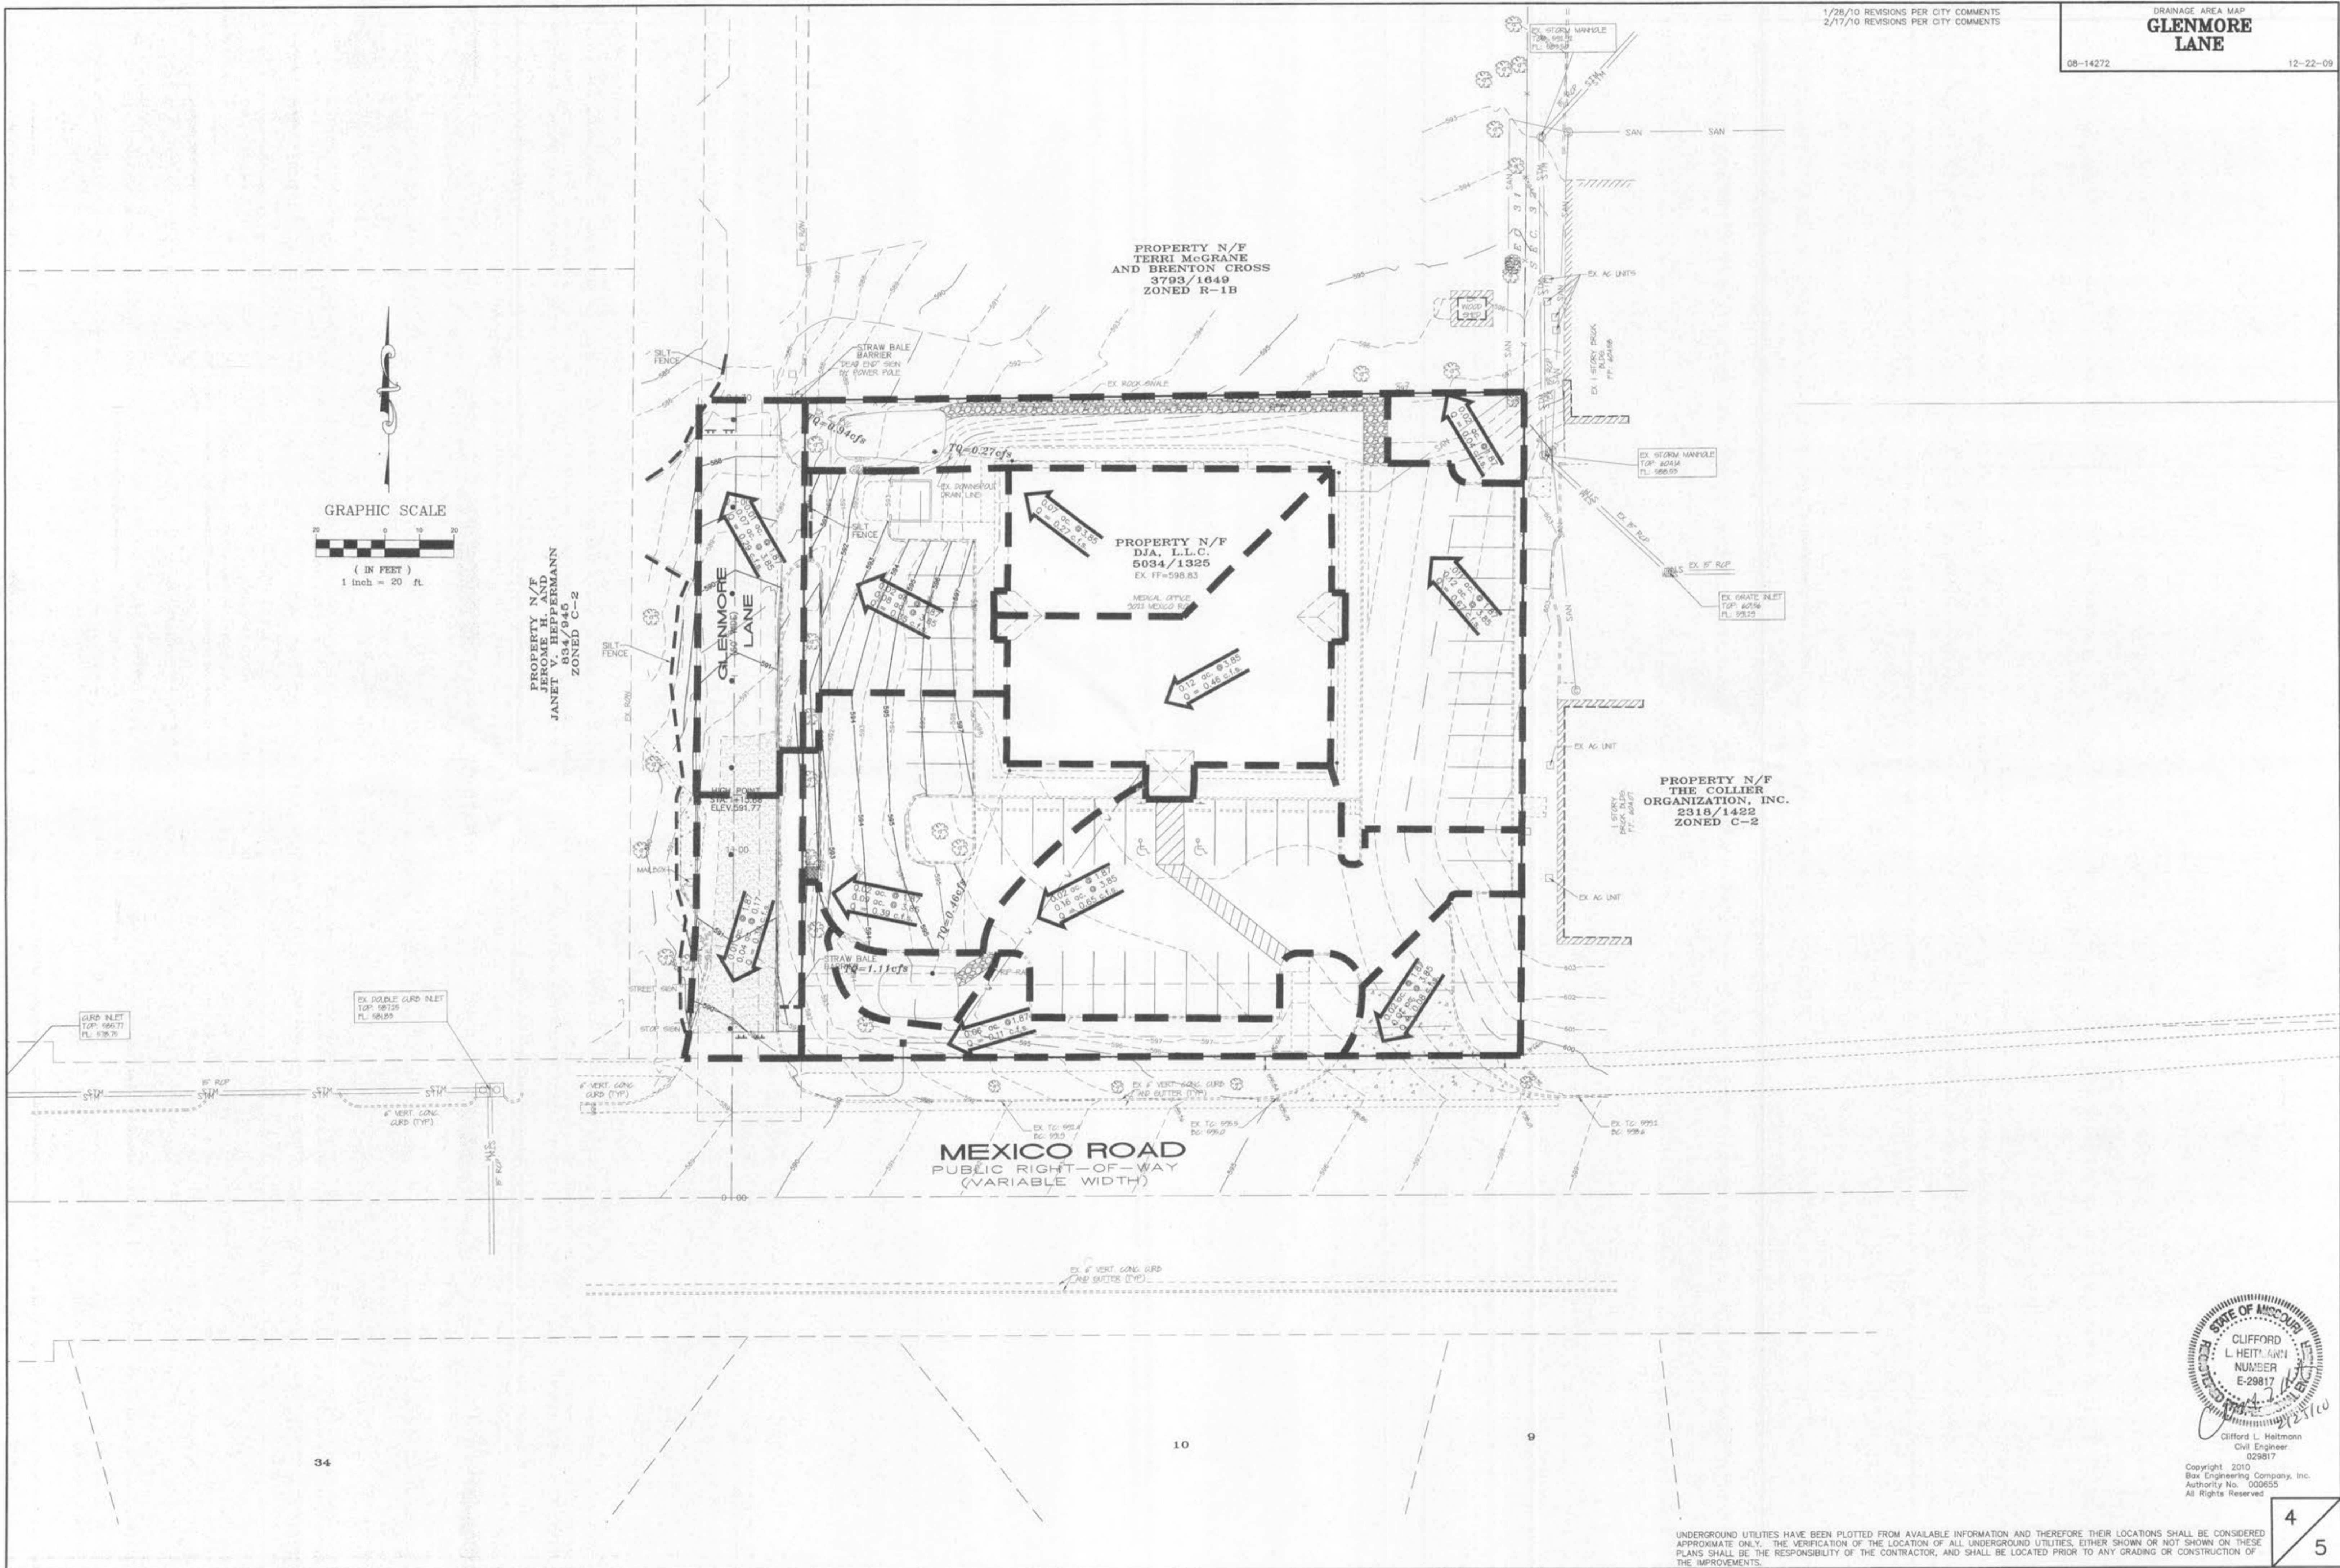

Copyright 2010
Box Engineering Company, Inc.
Authority No. 000655
All Rights Reserved

UNDERGROUND UTILITIES HAVE BEEN PLOTTED FROM AVAILABLE INFORMATION AND THEREFORE THEIR LOCATIONS SHALL BE CONSIDERED APPROXIMATE ONLY. THE VERIFICATION OF THE LOCATION OF ALL UNDERGROUND UTILITIES, EITHER SHOWN OR NOT SHOWN ON THESE PLANS SHALL BE THE RESPONSIBILITY OF THE CONTRACTOR, AND SHALL BE LOCATED PRIOR TO ANY GRADING OR CONSTRUCTION OF THE IMPROVEMENTS.