


ZONE:
R4

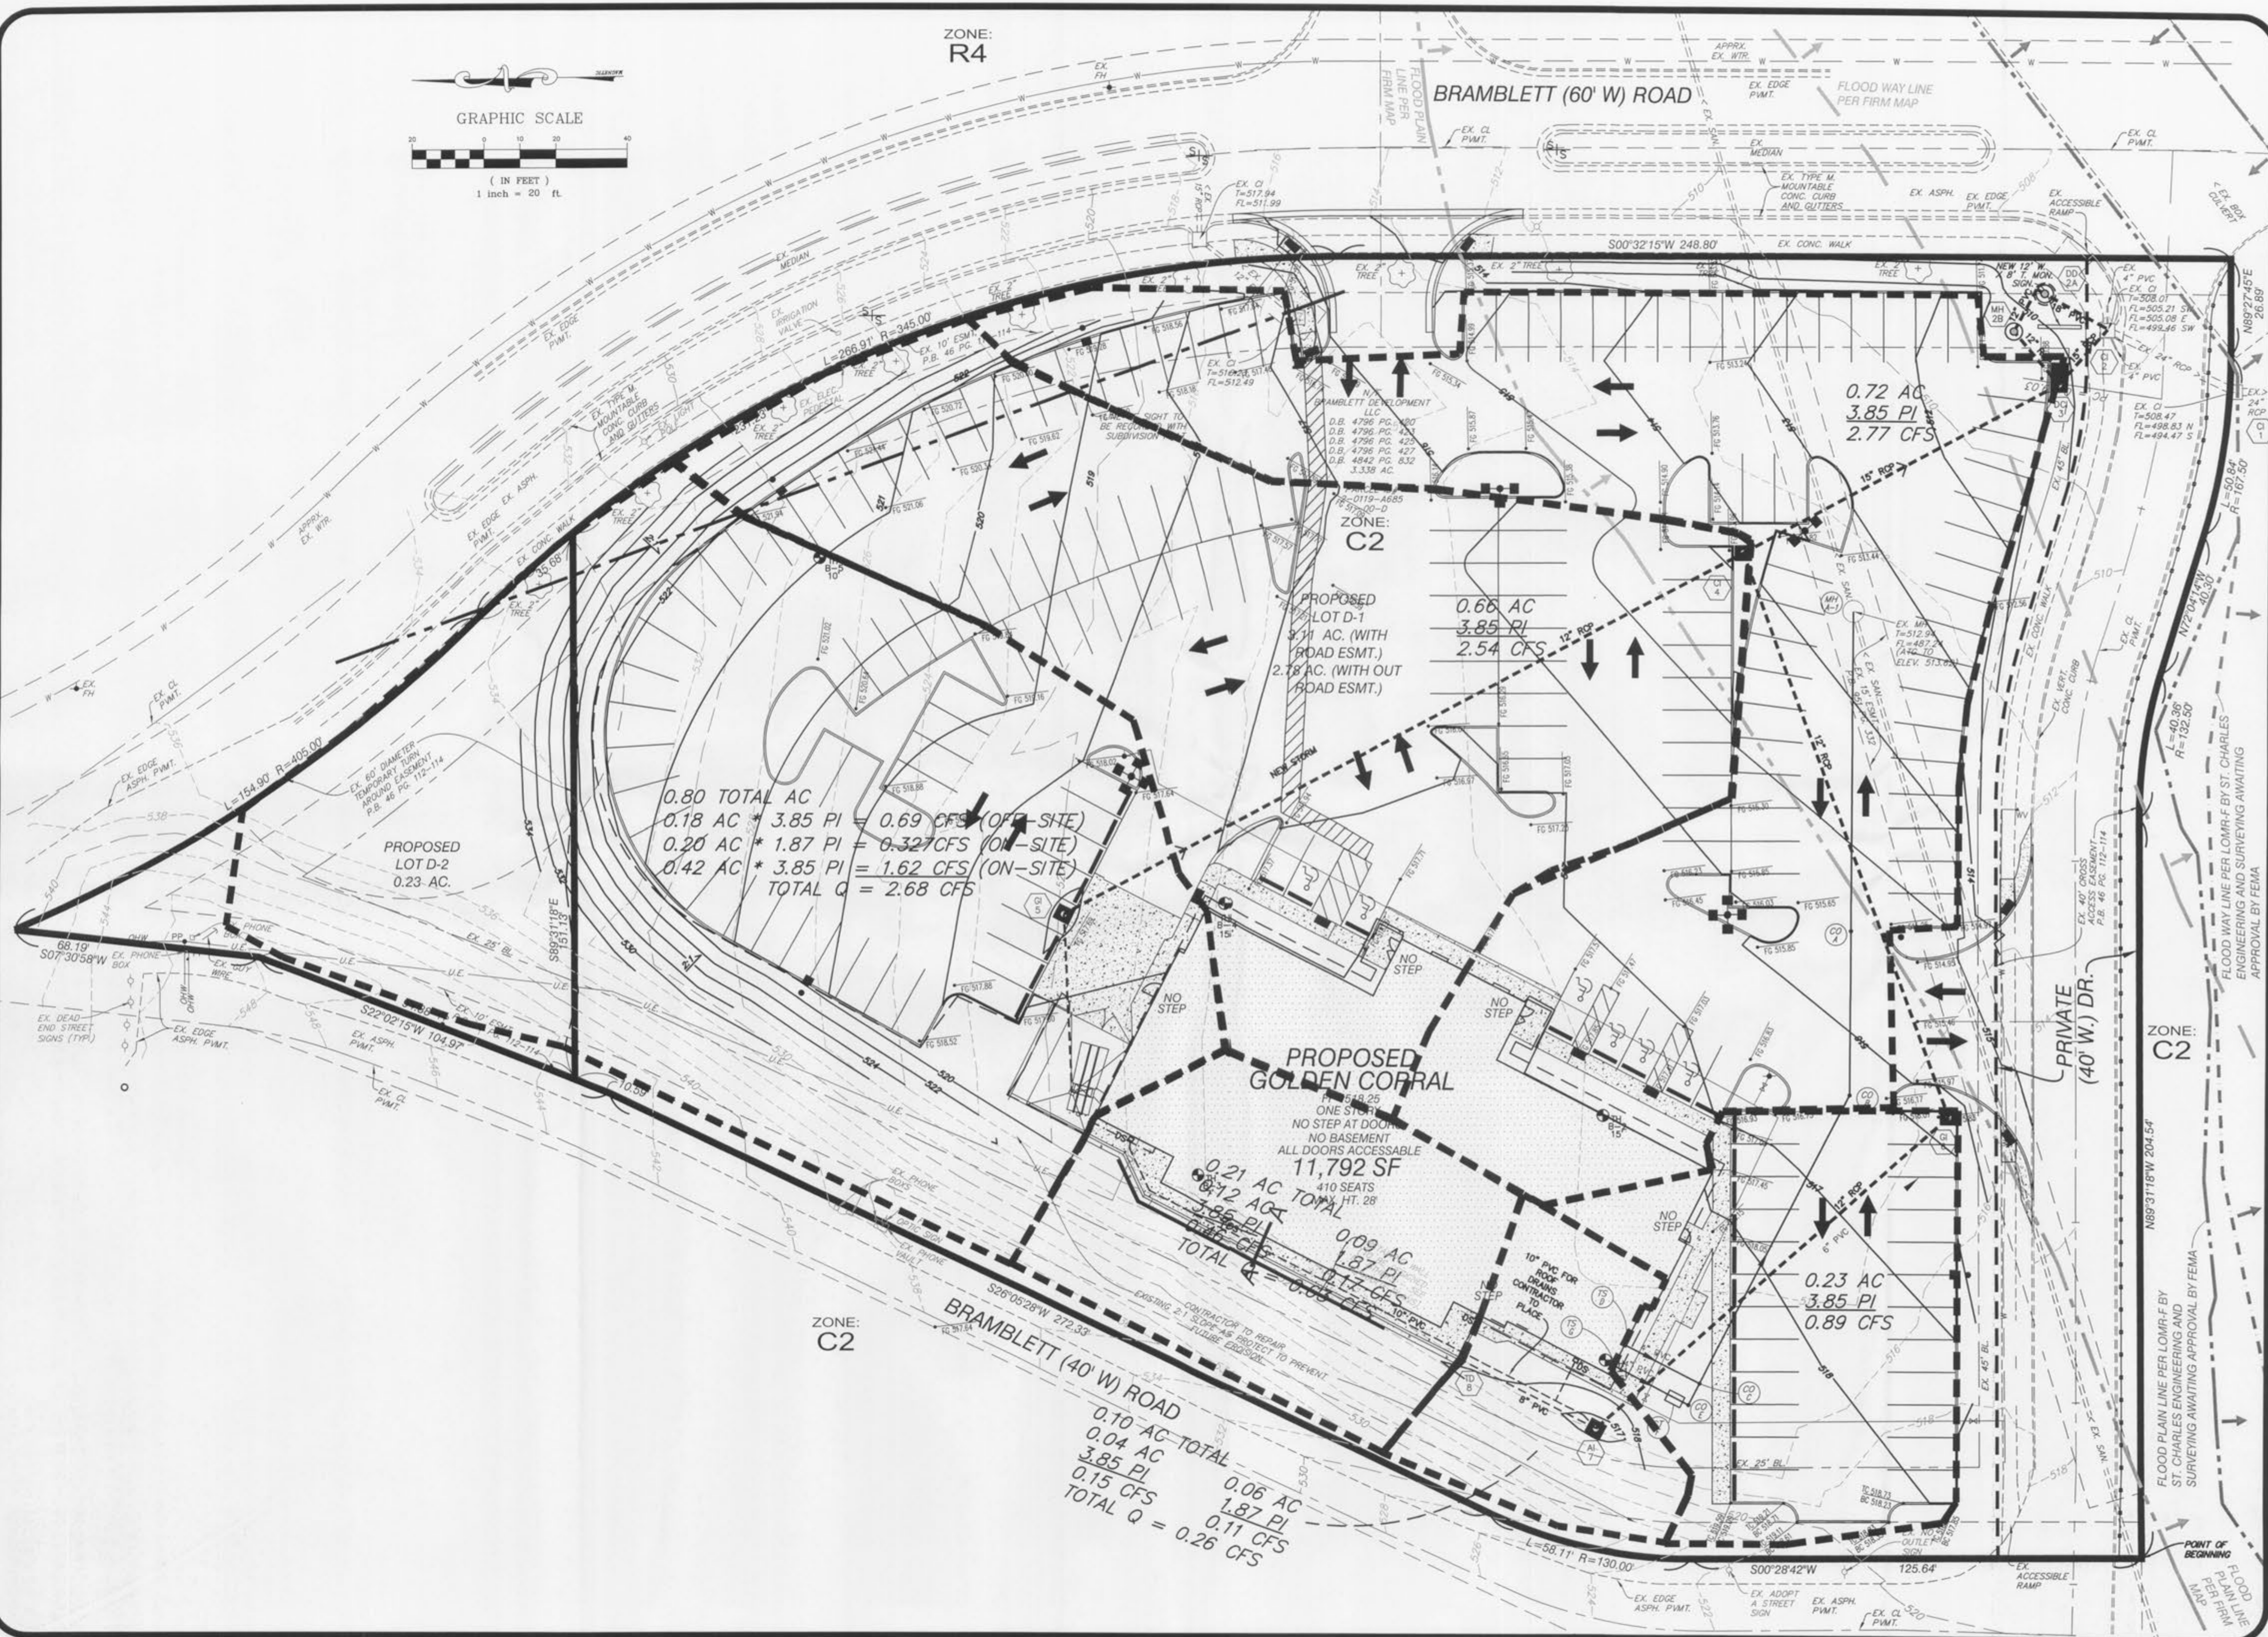

Revised	Comment
01/19/12	CITY COMMENTS
02/22/12	CITY AND CLIENT COMMENTS

Engineered By:

DOERING
ENGINEERING Inc.
CIVIL ENGINEERING • PLANNING • SURVEYING

Measure Office
6000 Collins Rd.
St. Louis, MO 63112
Telephone: (314) 487-8973
Fax: (314) 843-1718

Seal

STATE OF MISSOURI
MARK DOERING
CIVIL ENGINEER E-23099
3/26/12
MO. CORPORATE
LICENSE NO. 001347
ILL. CORPORATE
LICENSE NO. 184.003035

GOLDEN CORRAL
BRAMBLETT ROAD
O'FALLON, MO 63366
PROPOSED DAM

Date: 12/15/11

Project Number: 11063

File Name: 11063 CD

Drawn By: JAB Sheet

Check By: MAD

C10