


Scale
Vert 1"=10'
Horiz 1"=50'

FINAL SURVEY
DATE
BY
NO. AREAS CHECKED

ORIGINAL SURVEY
DATE
BY
NO. AREAS CHECKED

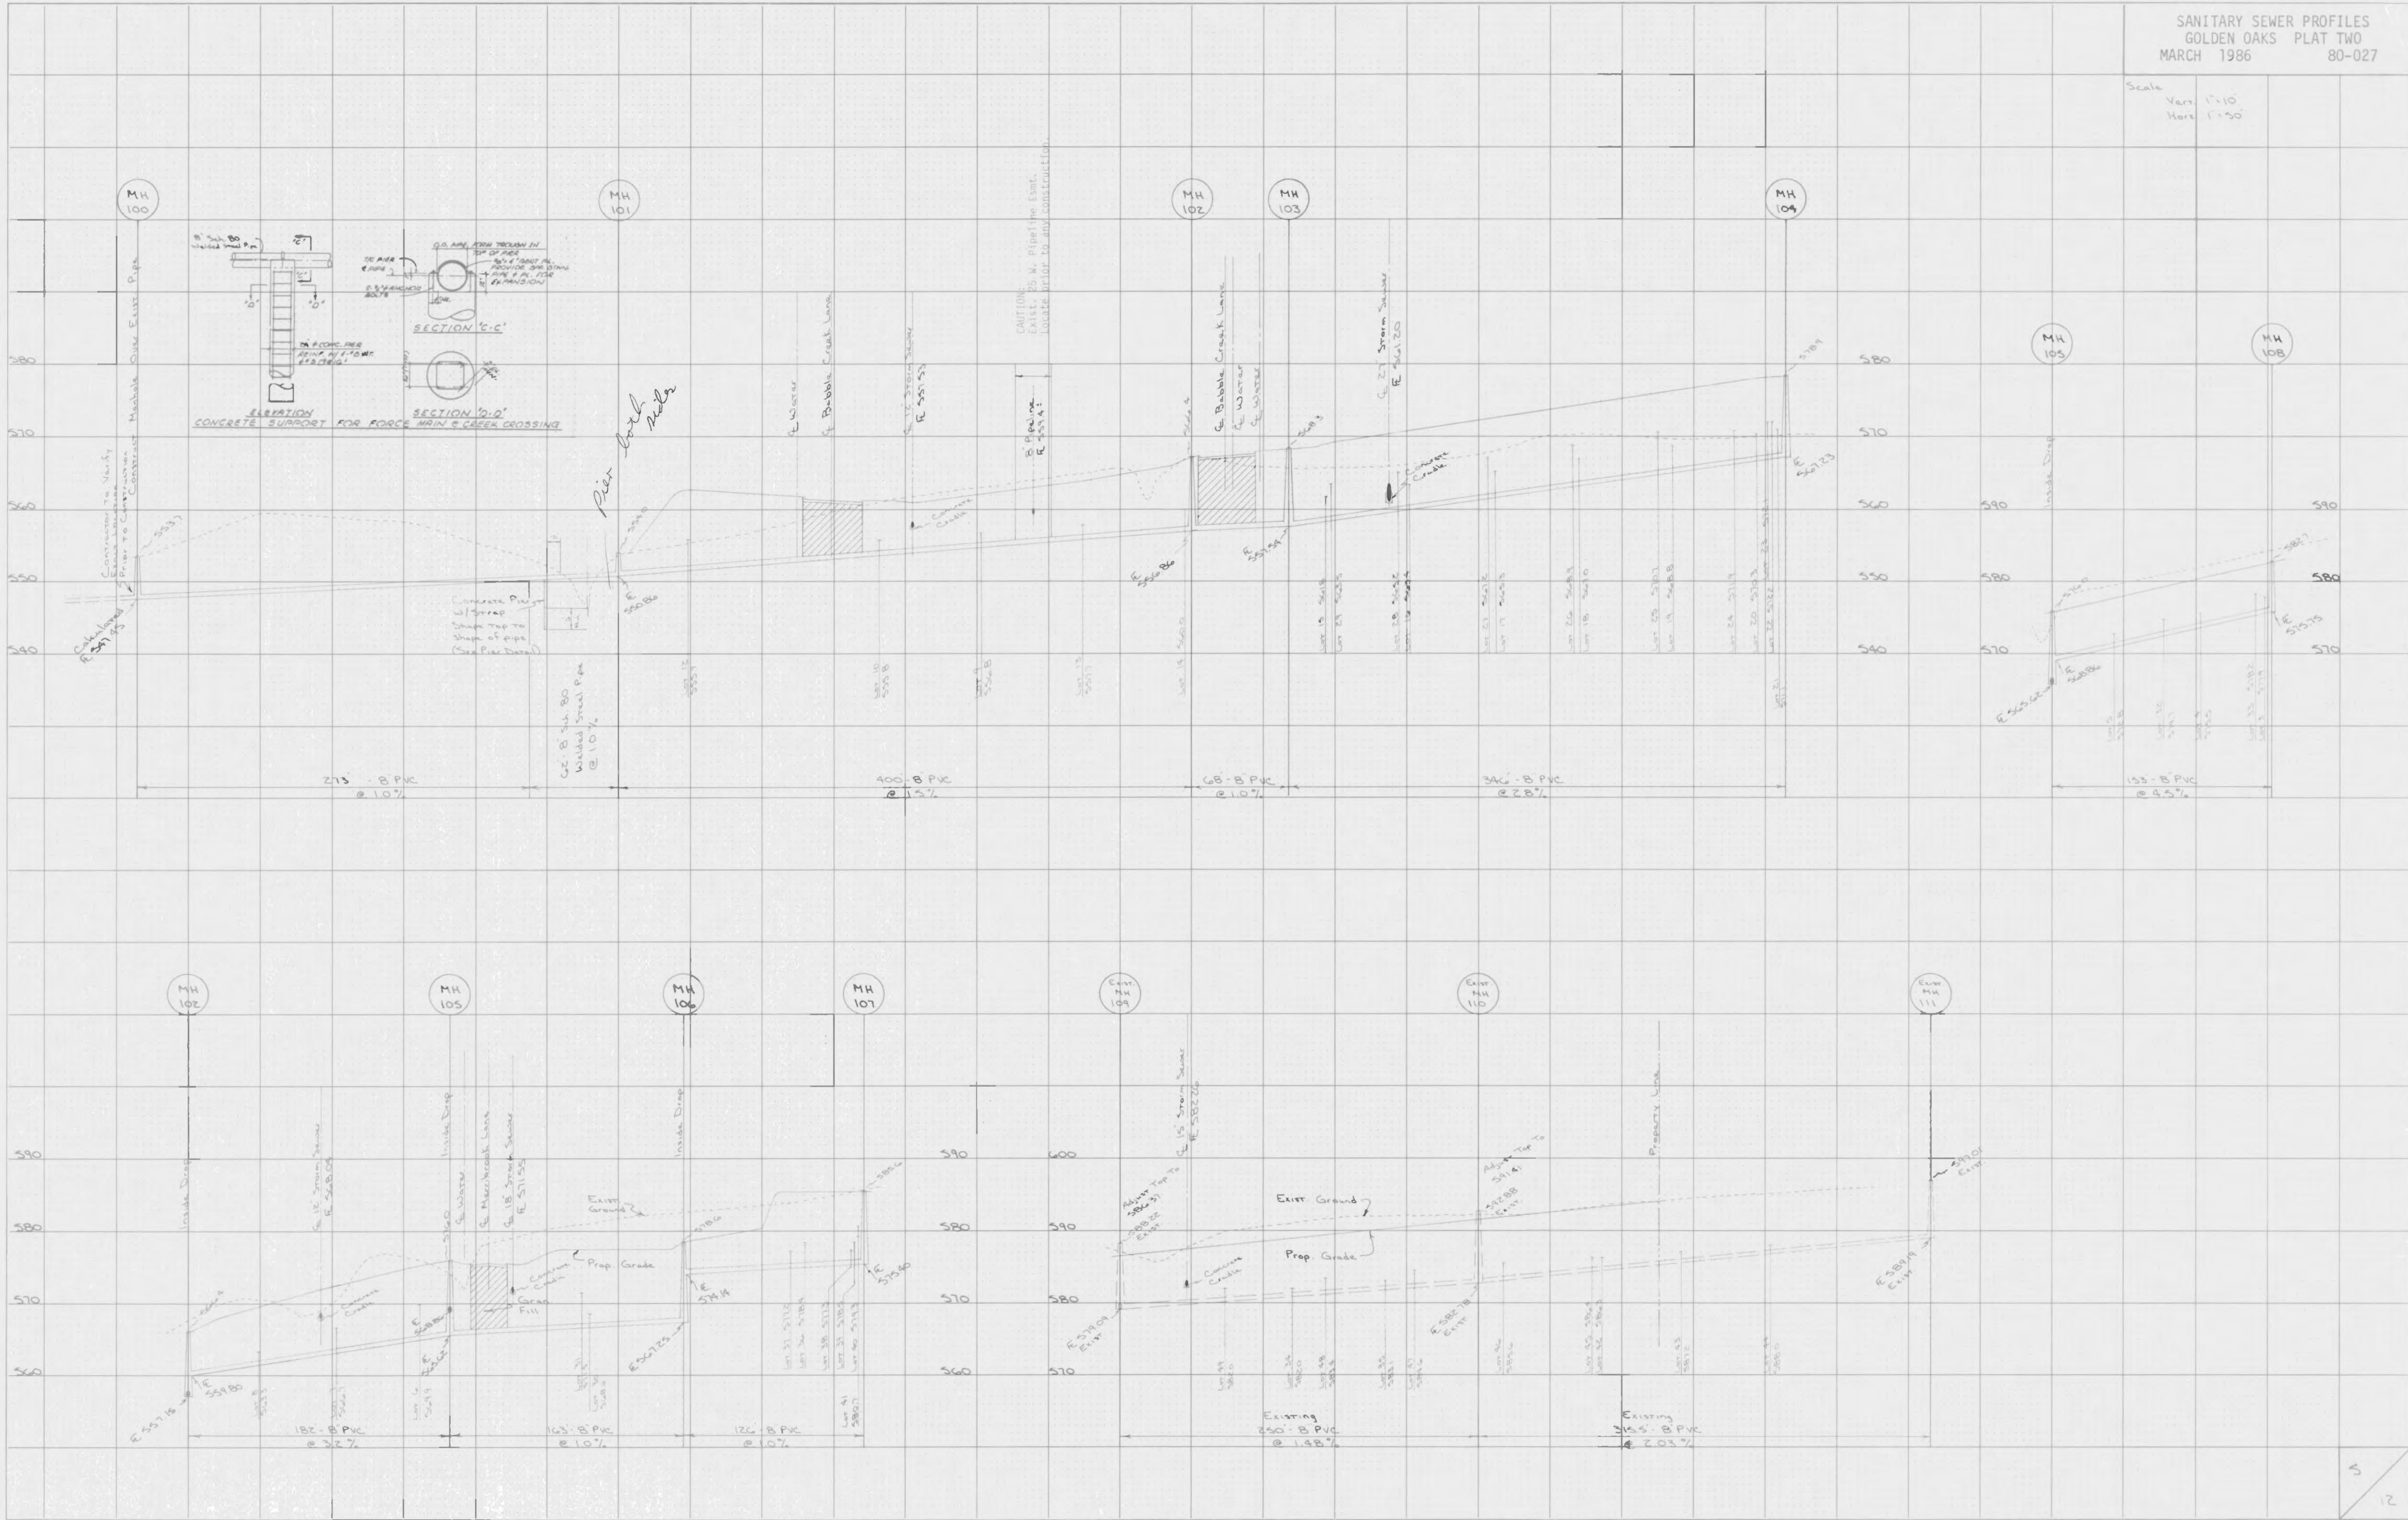

5
12