

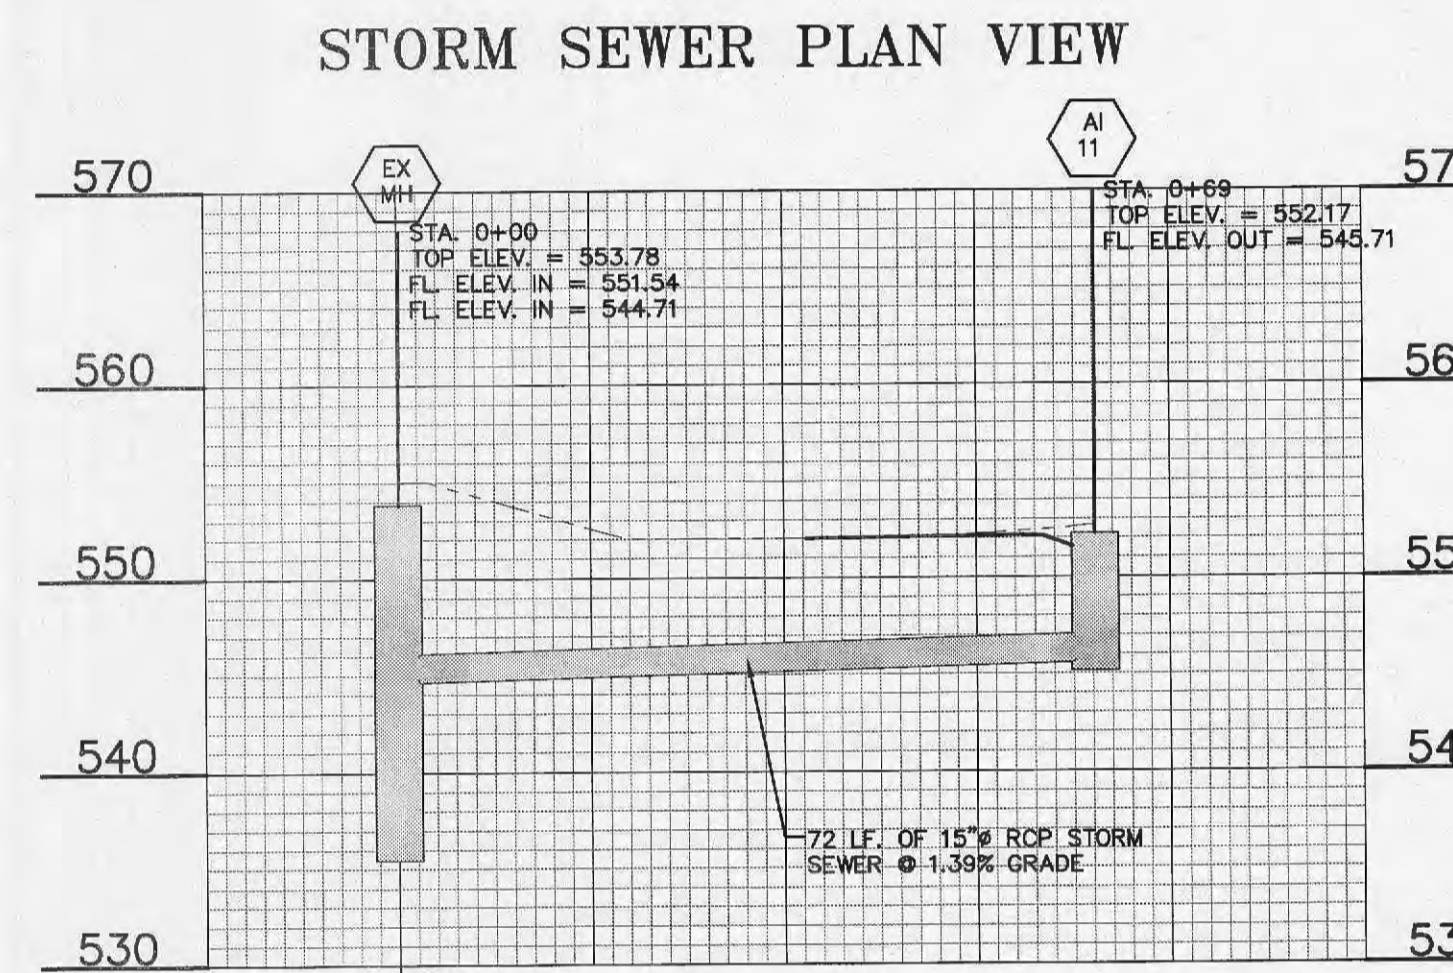
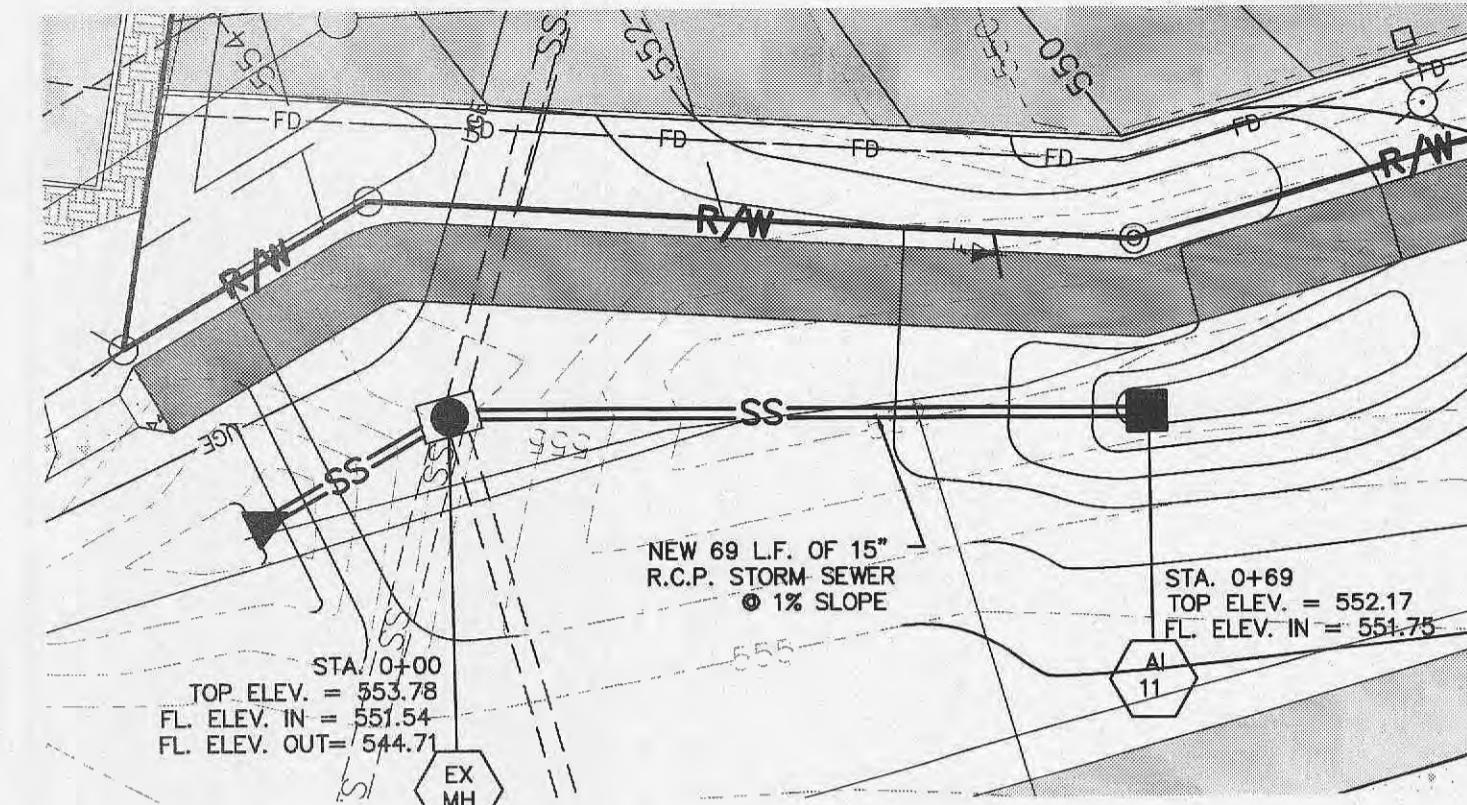
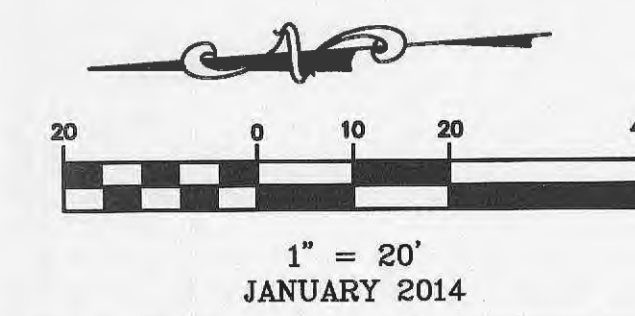
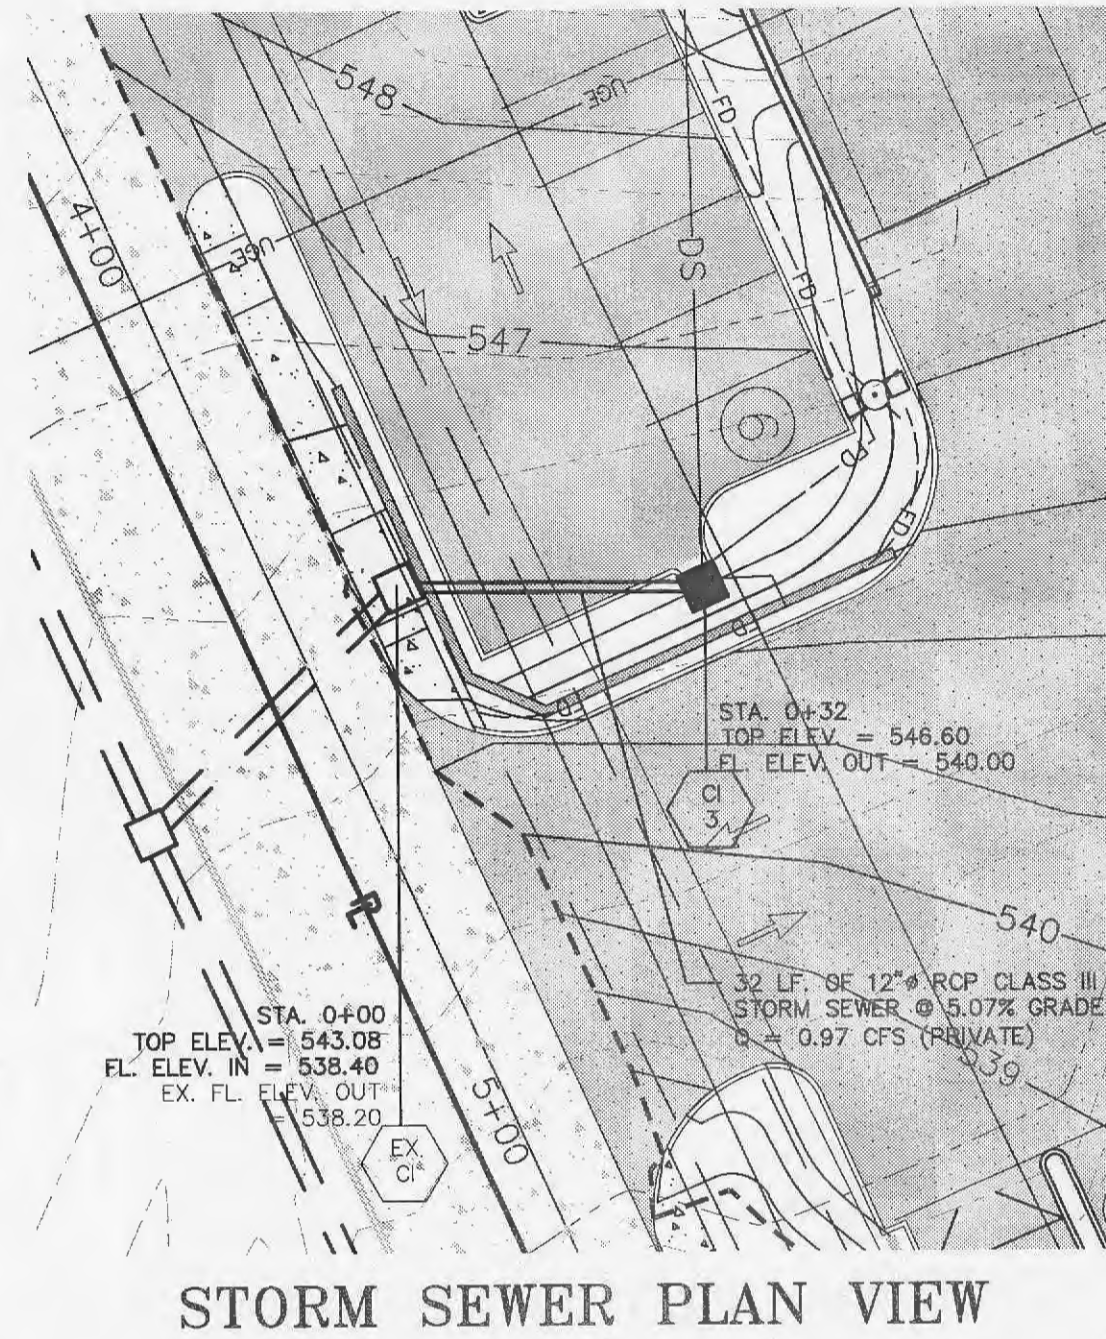
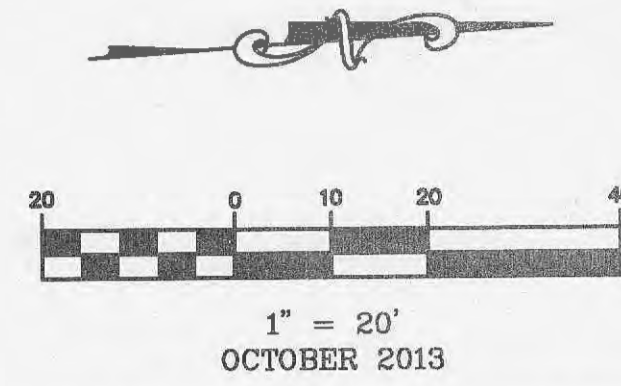
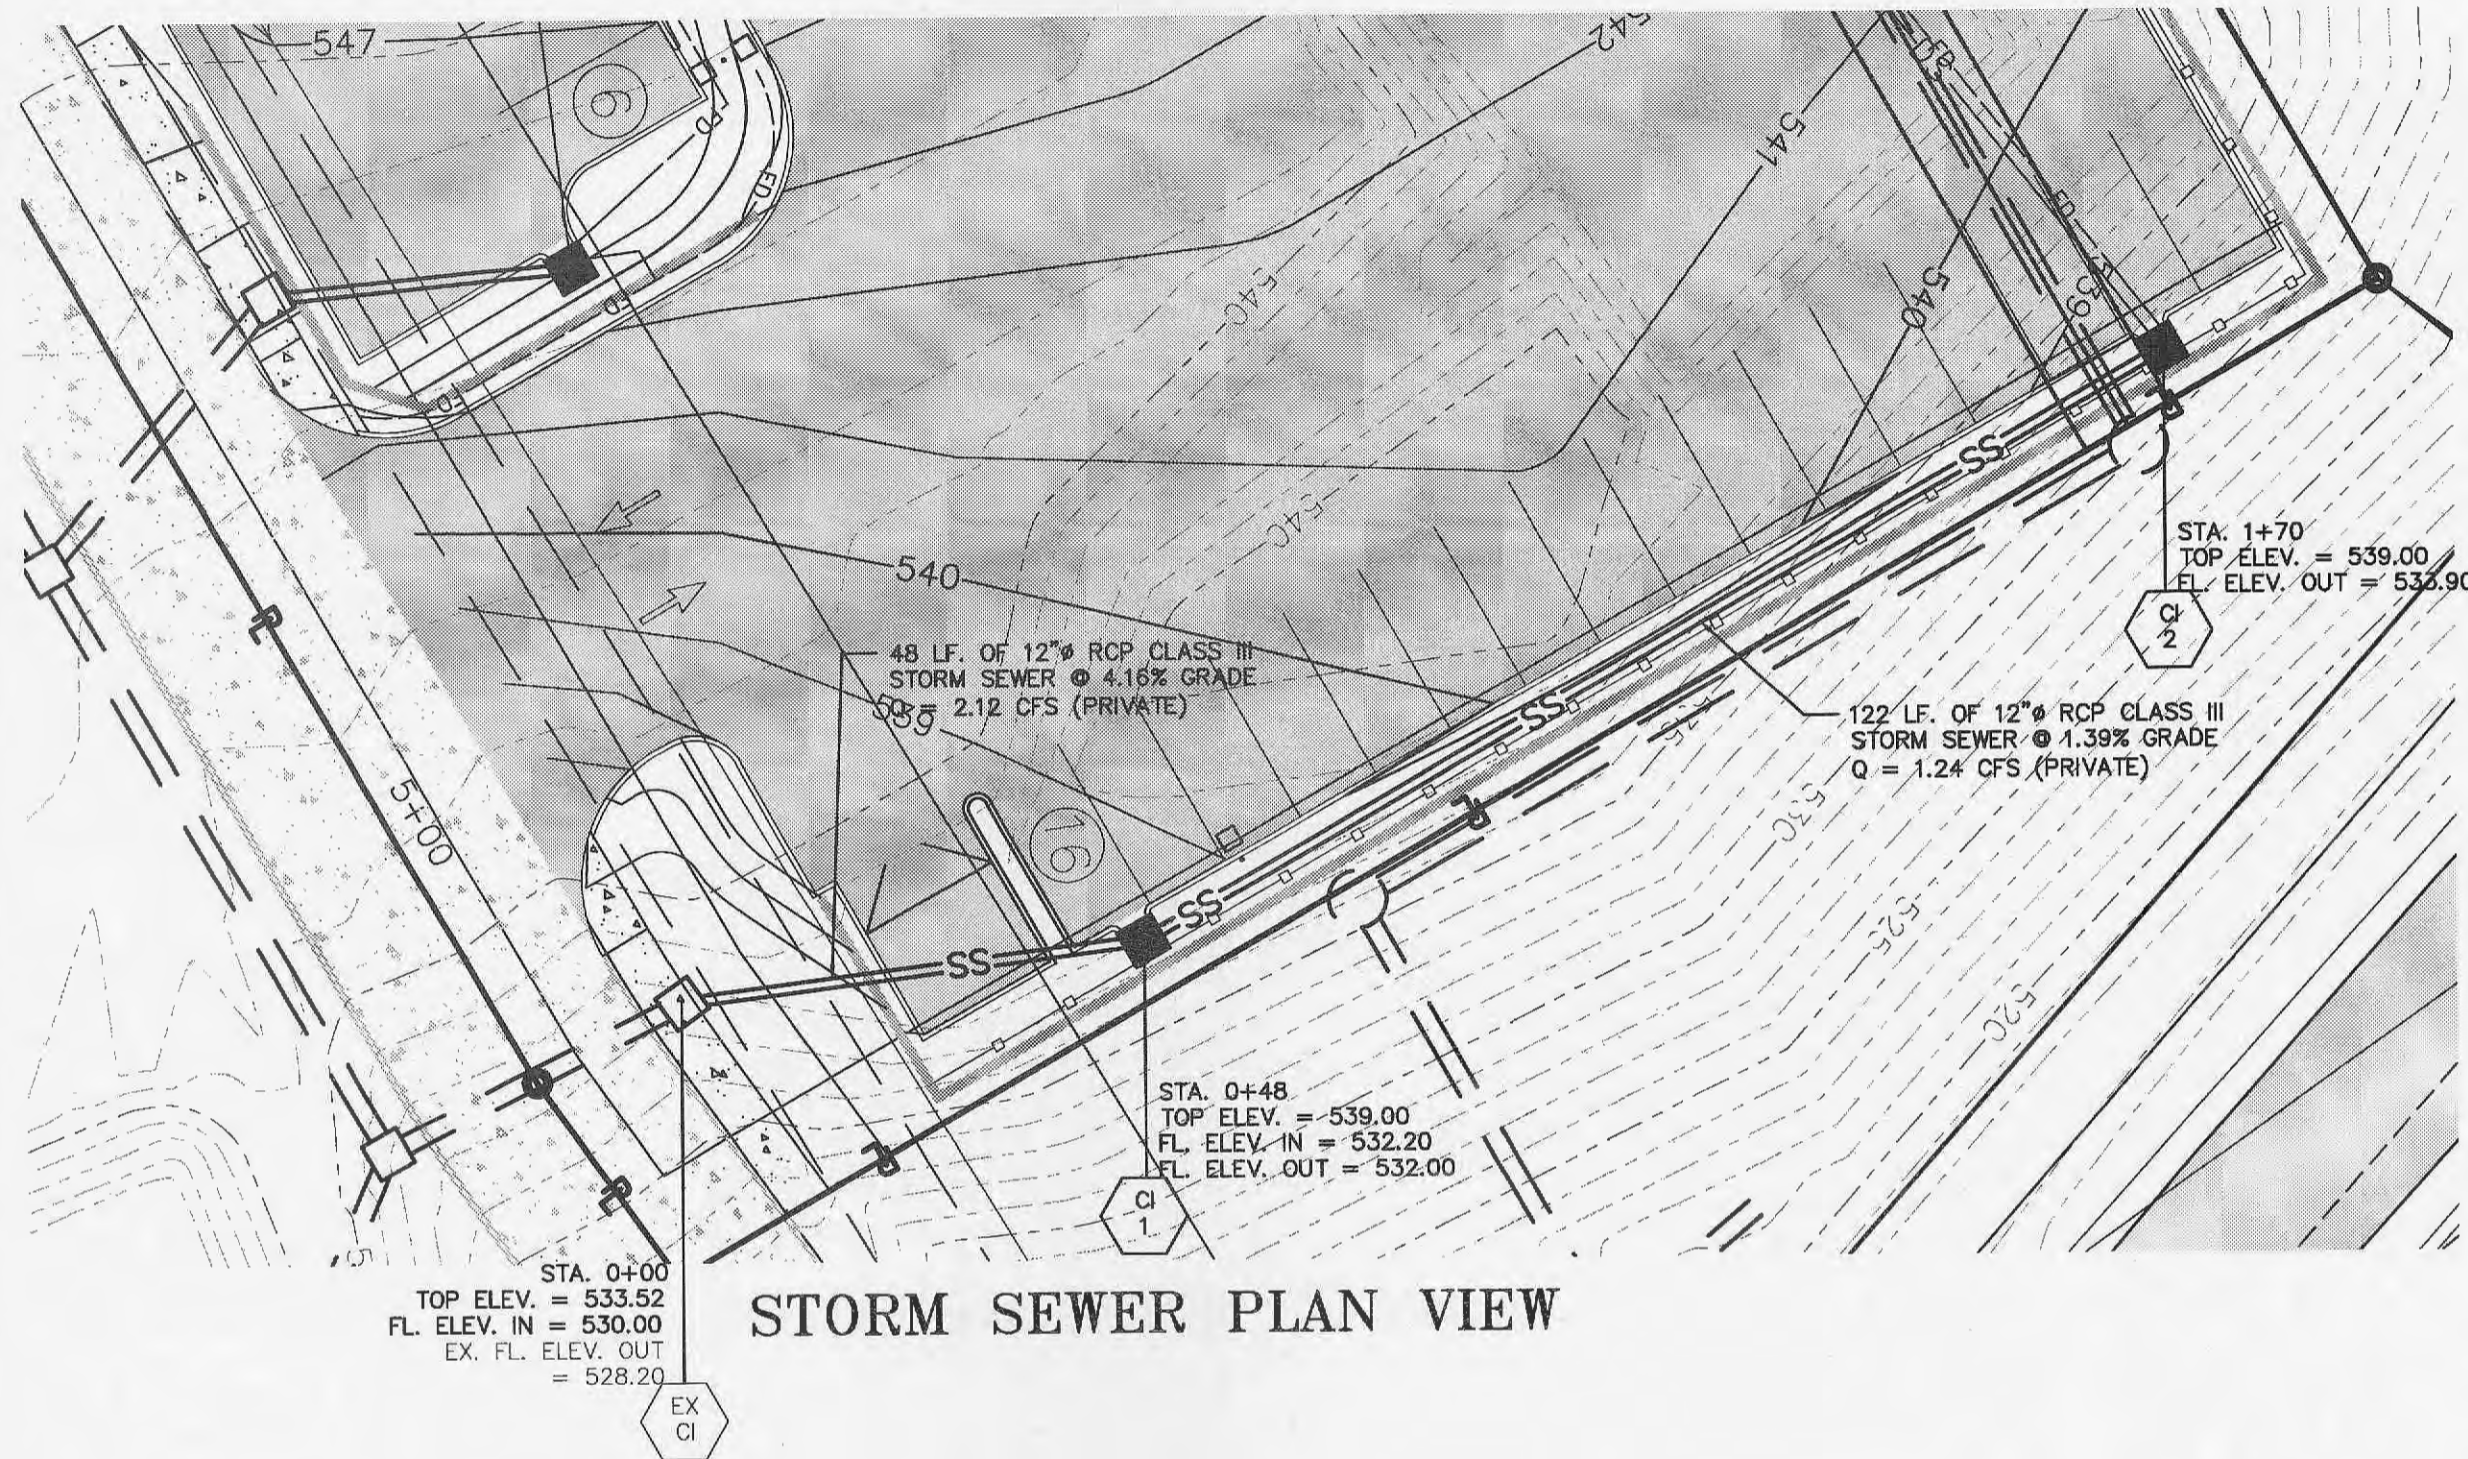
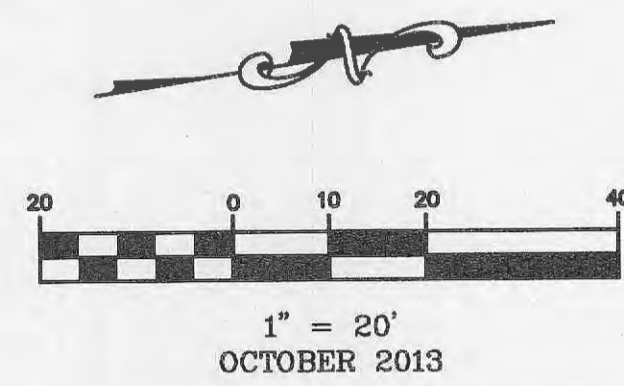
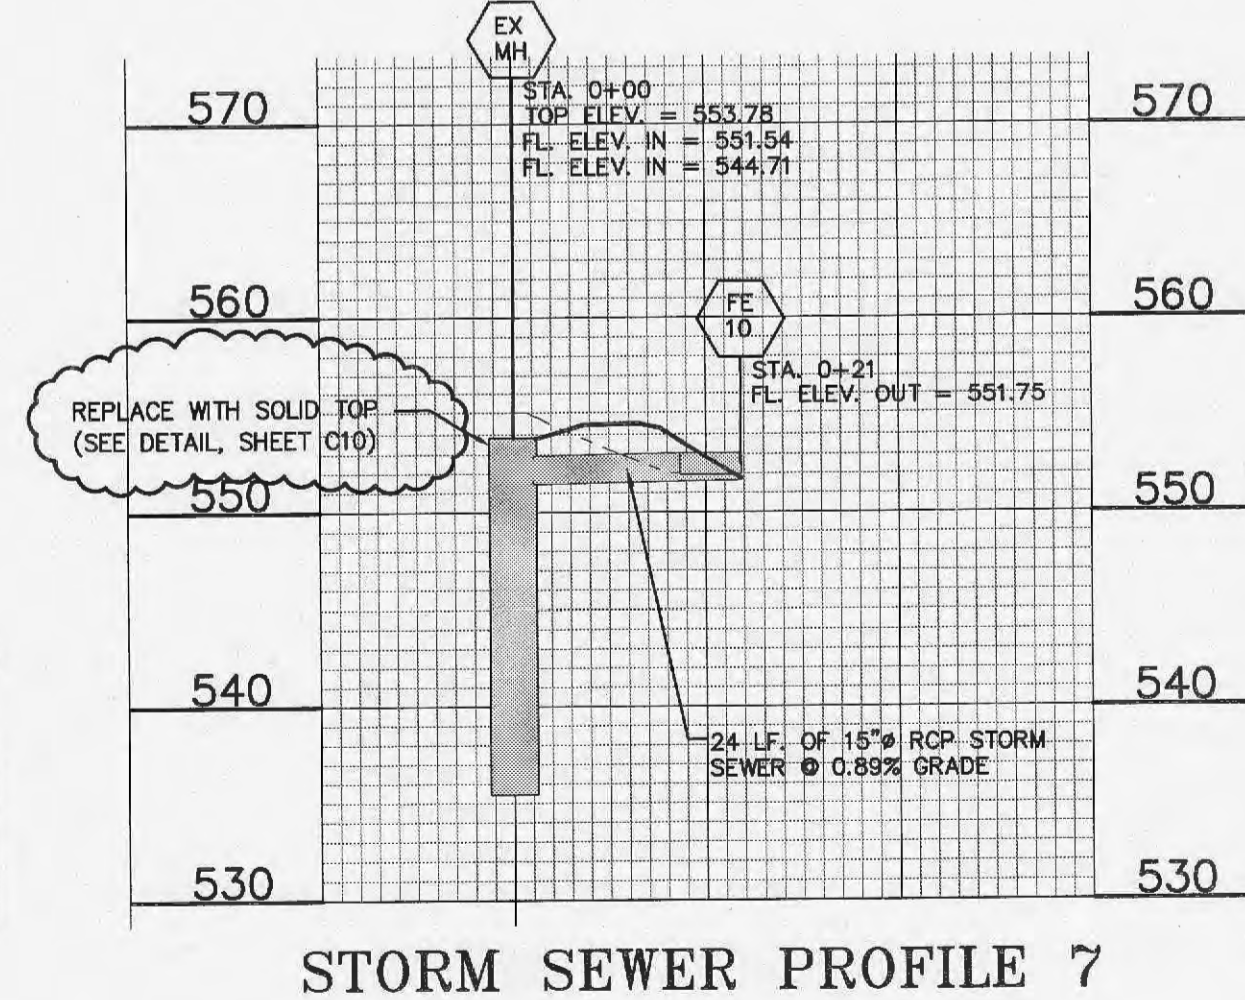
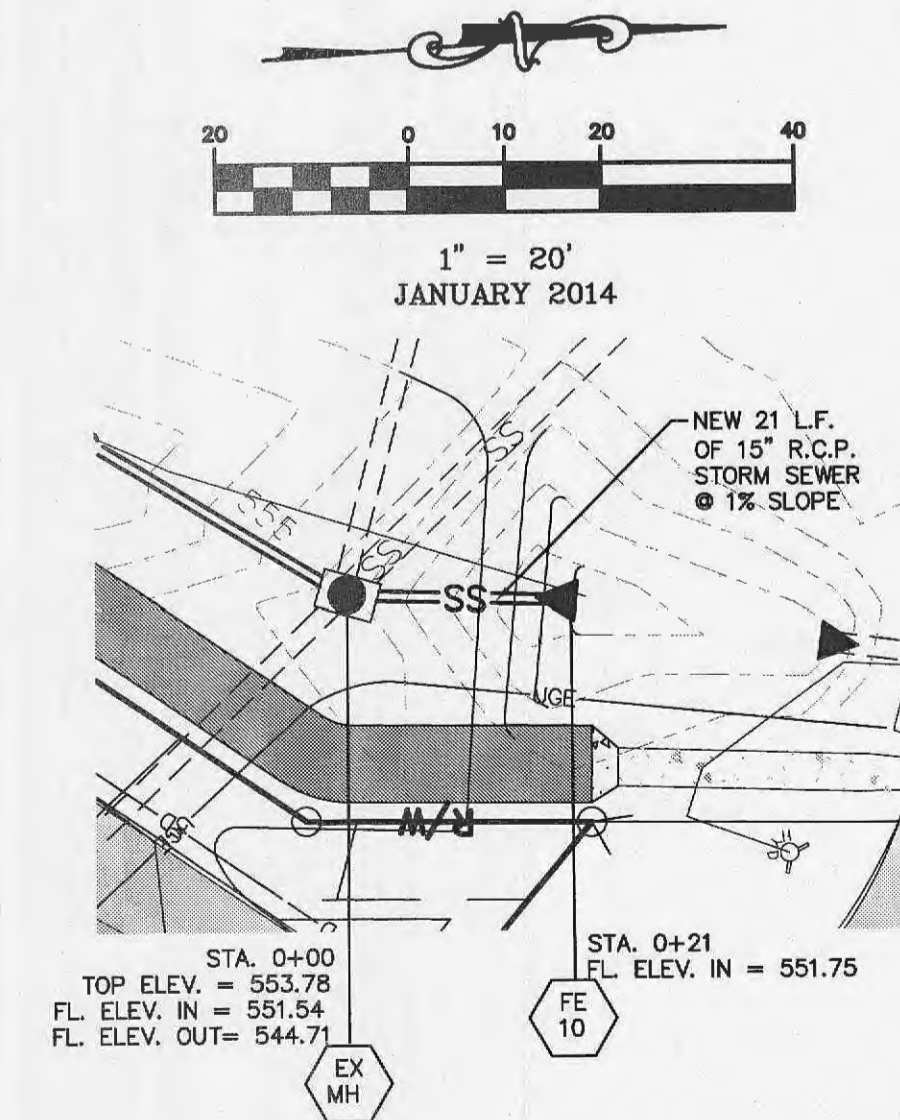


# STORM SEWER PLAN AND PROFILE

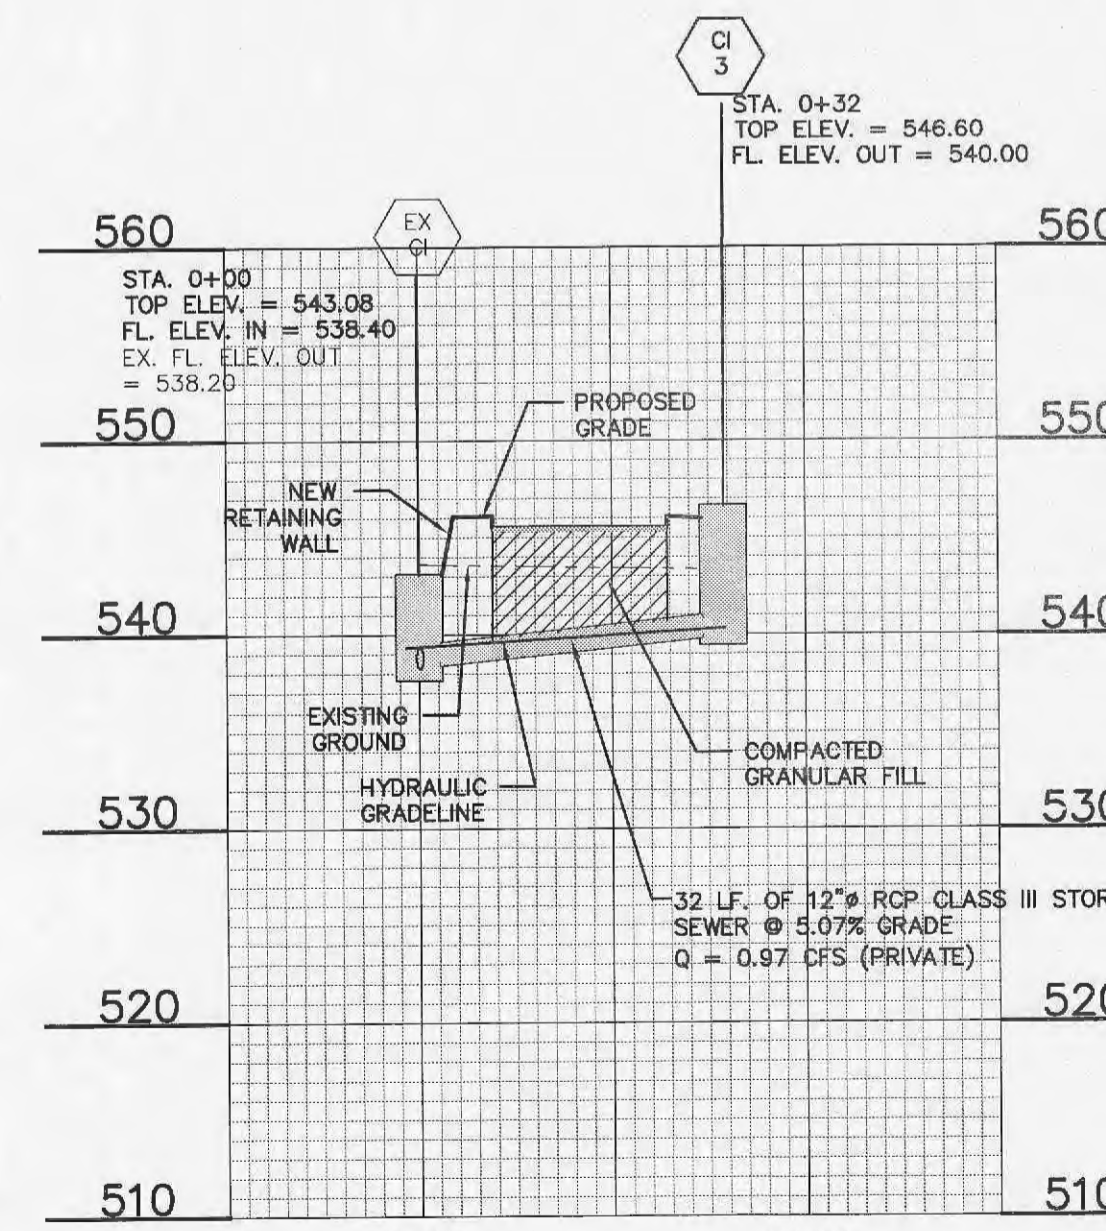

**LEGEND**

- RIGHT OF WAY LINE
- PROPERTY LINE
- EXISTING FENCE
- NEW FENCE
- EXISTING SETBACK LINE
- EXISTING EASEMENT
- NEW EASEMENT
- EXISTING CONTOUR
- EXISTING CONTOUR IDX
- NEW CONTOUR
- NEW CONTOUR IDX
- EXISTING STORM MANHOLE
- EXISTING STORM LINE
- EXISTING SANITARY MAIN
- EXISTING SANITARY MANHOLE
- NEW STORM LINE
- NEW STORM MANHOLE
- BENCHMARK
- EXISTING TREES
- EXISTING ASPHALT PAVEMENT
- NEW CONCRETE PAVEMENT
- NEW CONCRETE SIDEWALK/APPROACHES
- NEW PERVIOUS CONCRETE
- NEW DOWNSPOUT COLLECTOR

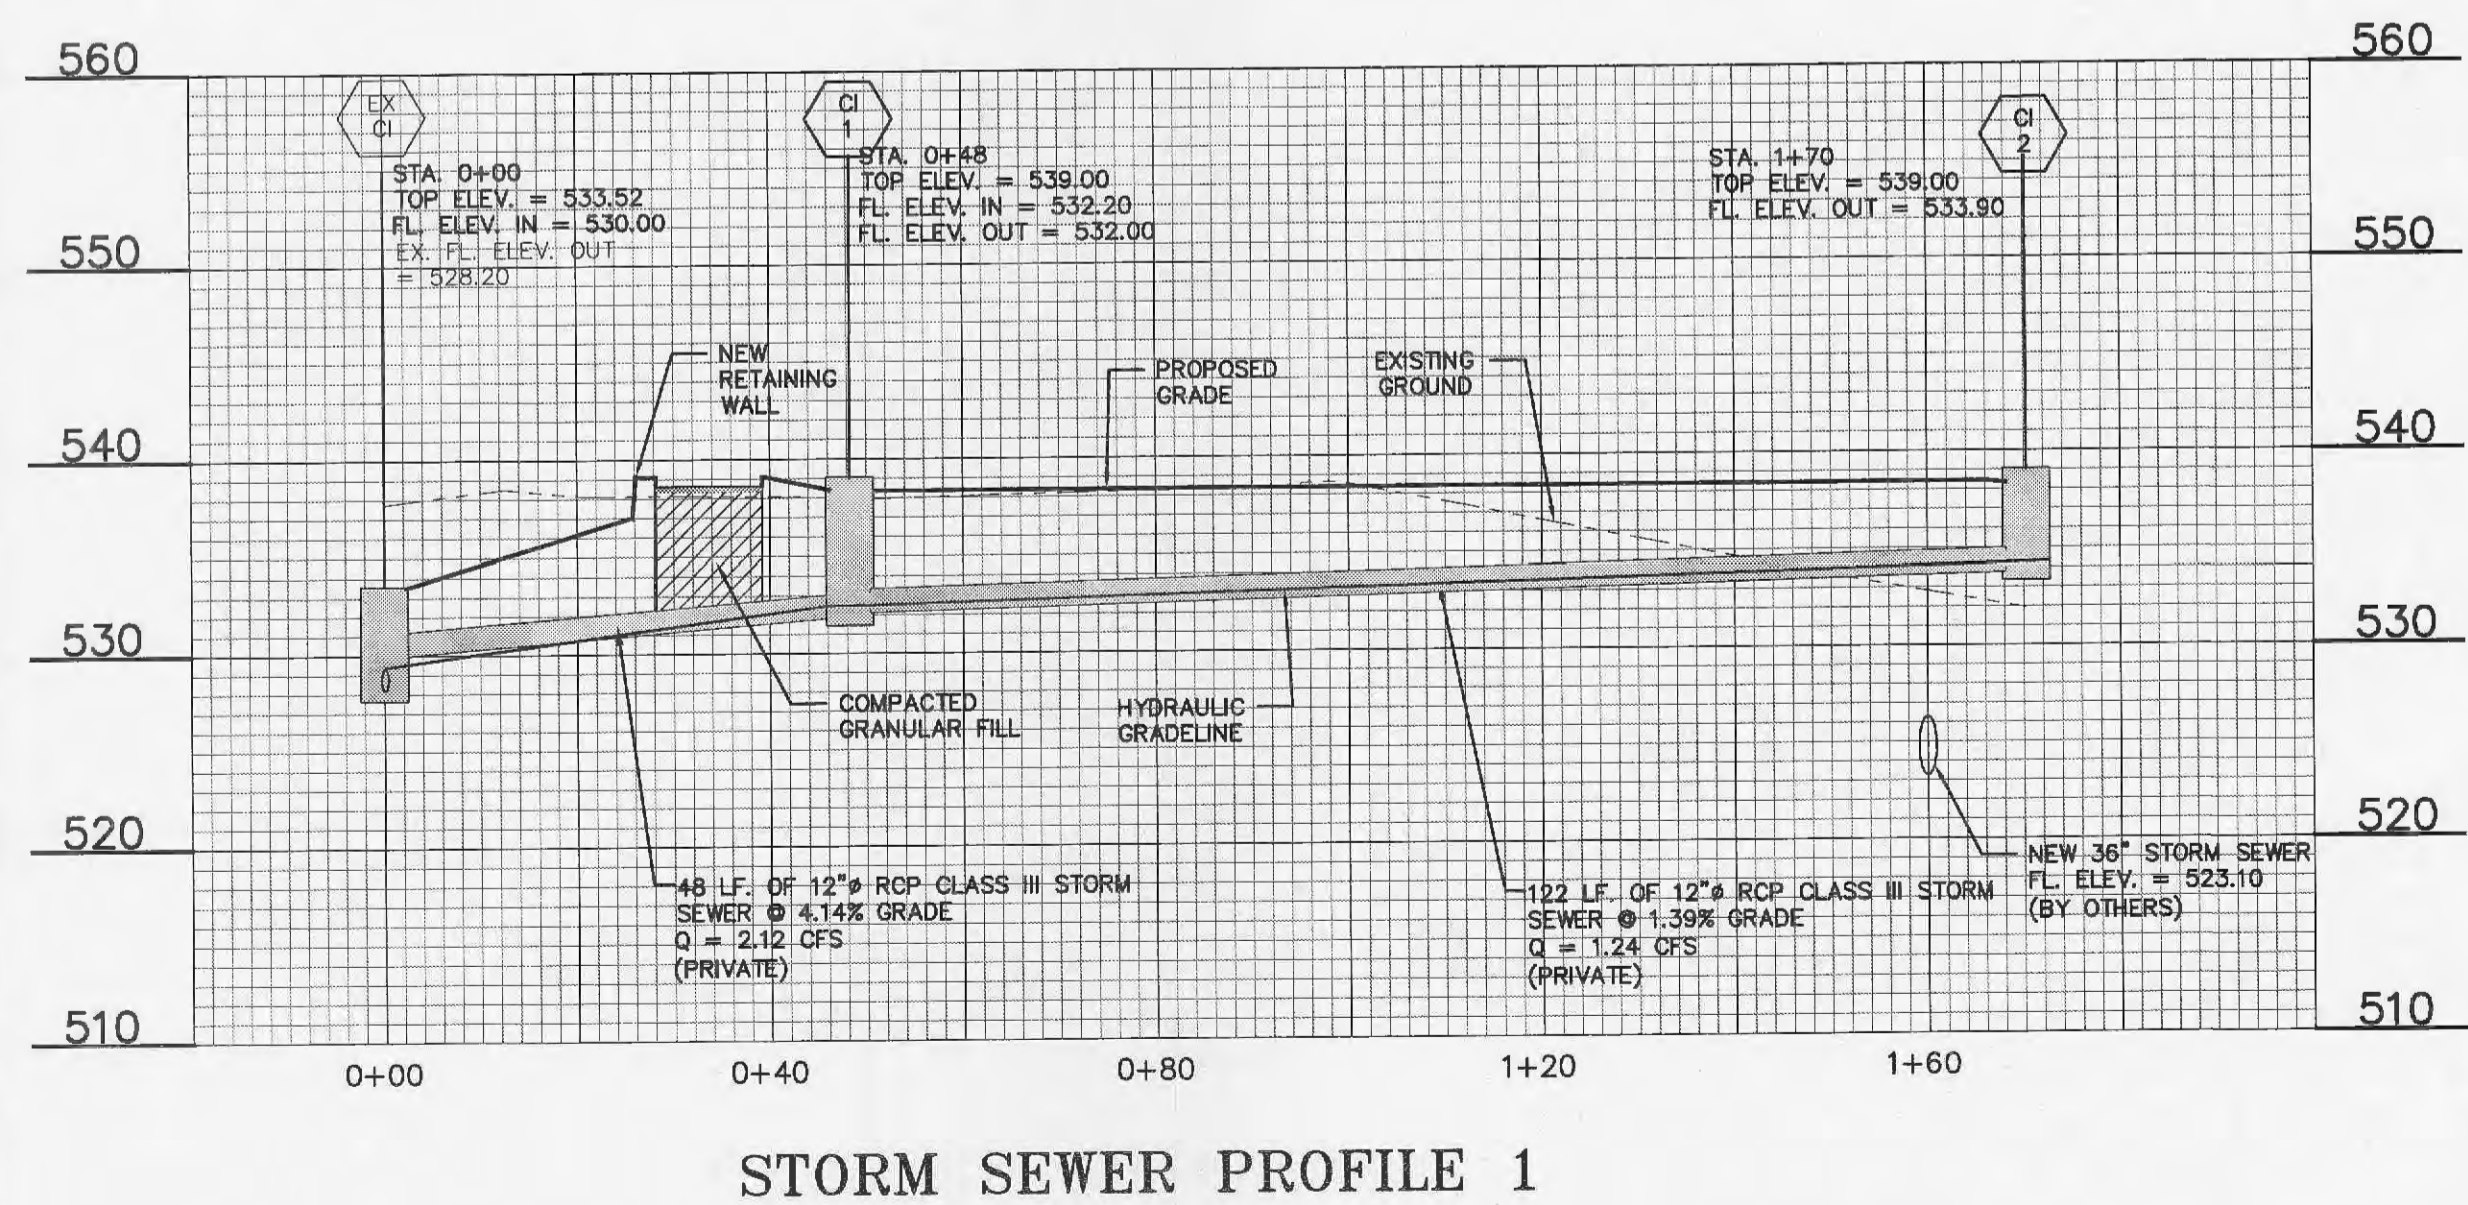

MERS/GOODWILL

636-332-4574 (tel.)  
636-332-0780 (fax)  
www.mersgoodwill.com

North Office  
8 East Main Street  
Wentzville, Missouri 63385

**COCHRAN**

- Civil Engineering
- Land Surveying
- Site Development
- General Consulting
- Master Planning

ERIC SCOTT KIRCHNER  
E-2001004618  
REGISTERED PROFESSIONAL ENGINEER  
STATE OF MISSOURI

DATE  
Eric S. Kirchner No. E-2001004618  
Registered Professional Engineer  
State of Missouri  
for Cochran Engineering & Surveying

Developer / Owner Information:  
K Properties Holdings LLC  
1703 N. 4th St.  
St. Charles, MO 63301  
636-724-1617

City of O'Fallon Standard Sheet

P+Z No.  
Approval Date: 01/03/2011  
City No. 18-12.02  
18-12.02.01  
Page No.  
C4

REVISION DATE:  
11-19-13 PER CITY COMMENTS  
1-16-14 PER MODOT  
2-11-14 PER MODOT COMMENTS

