
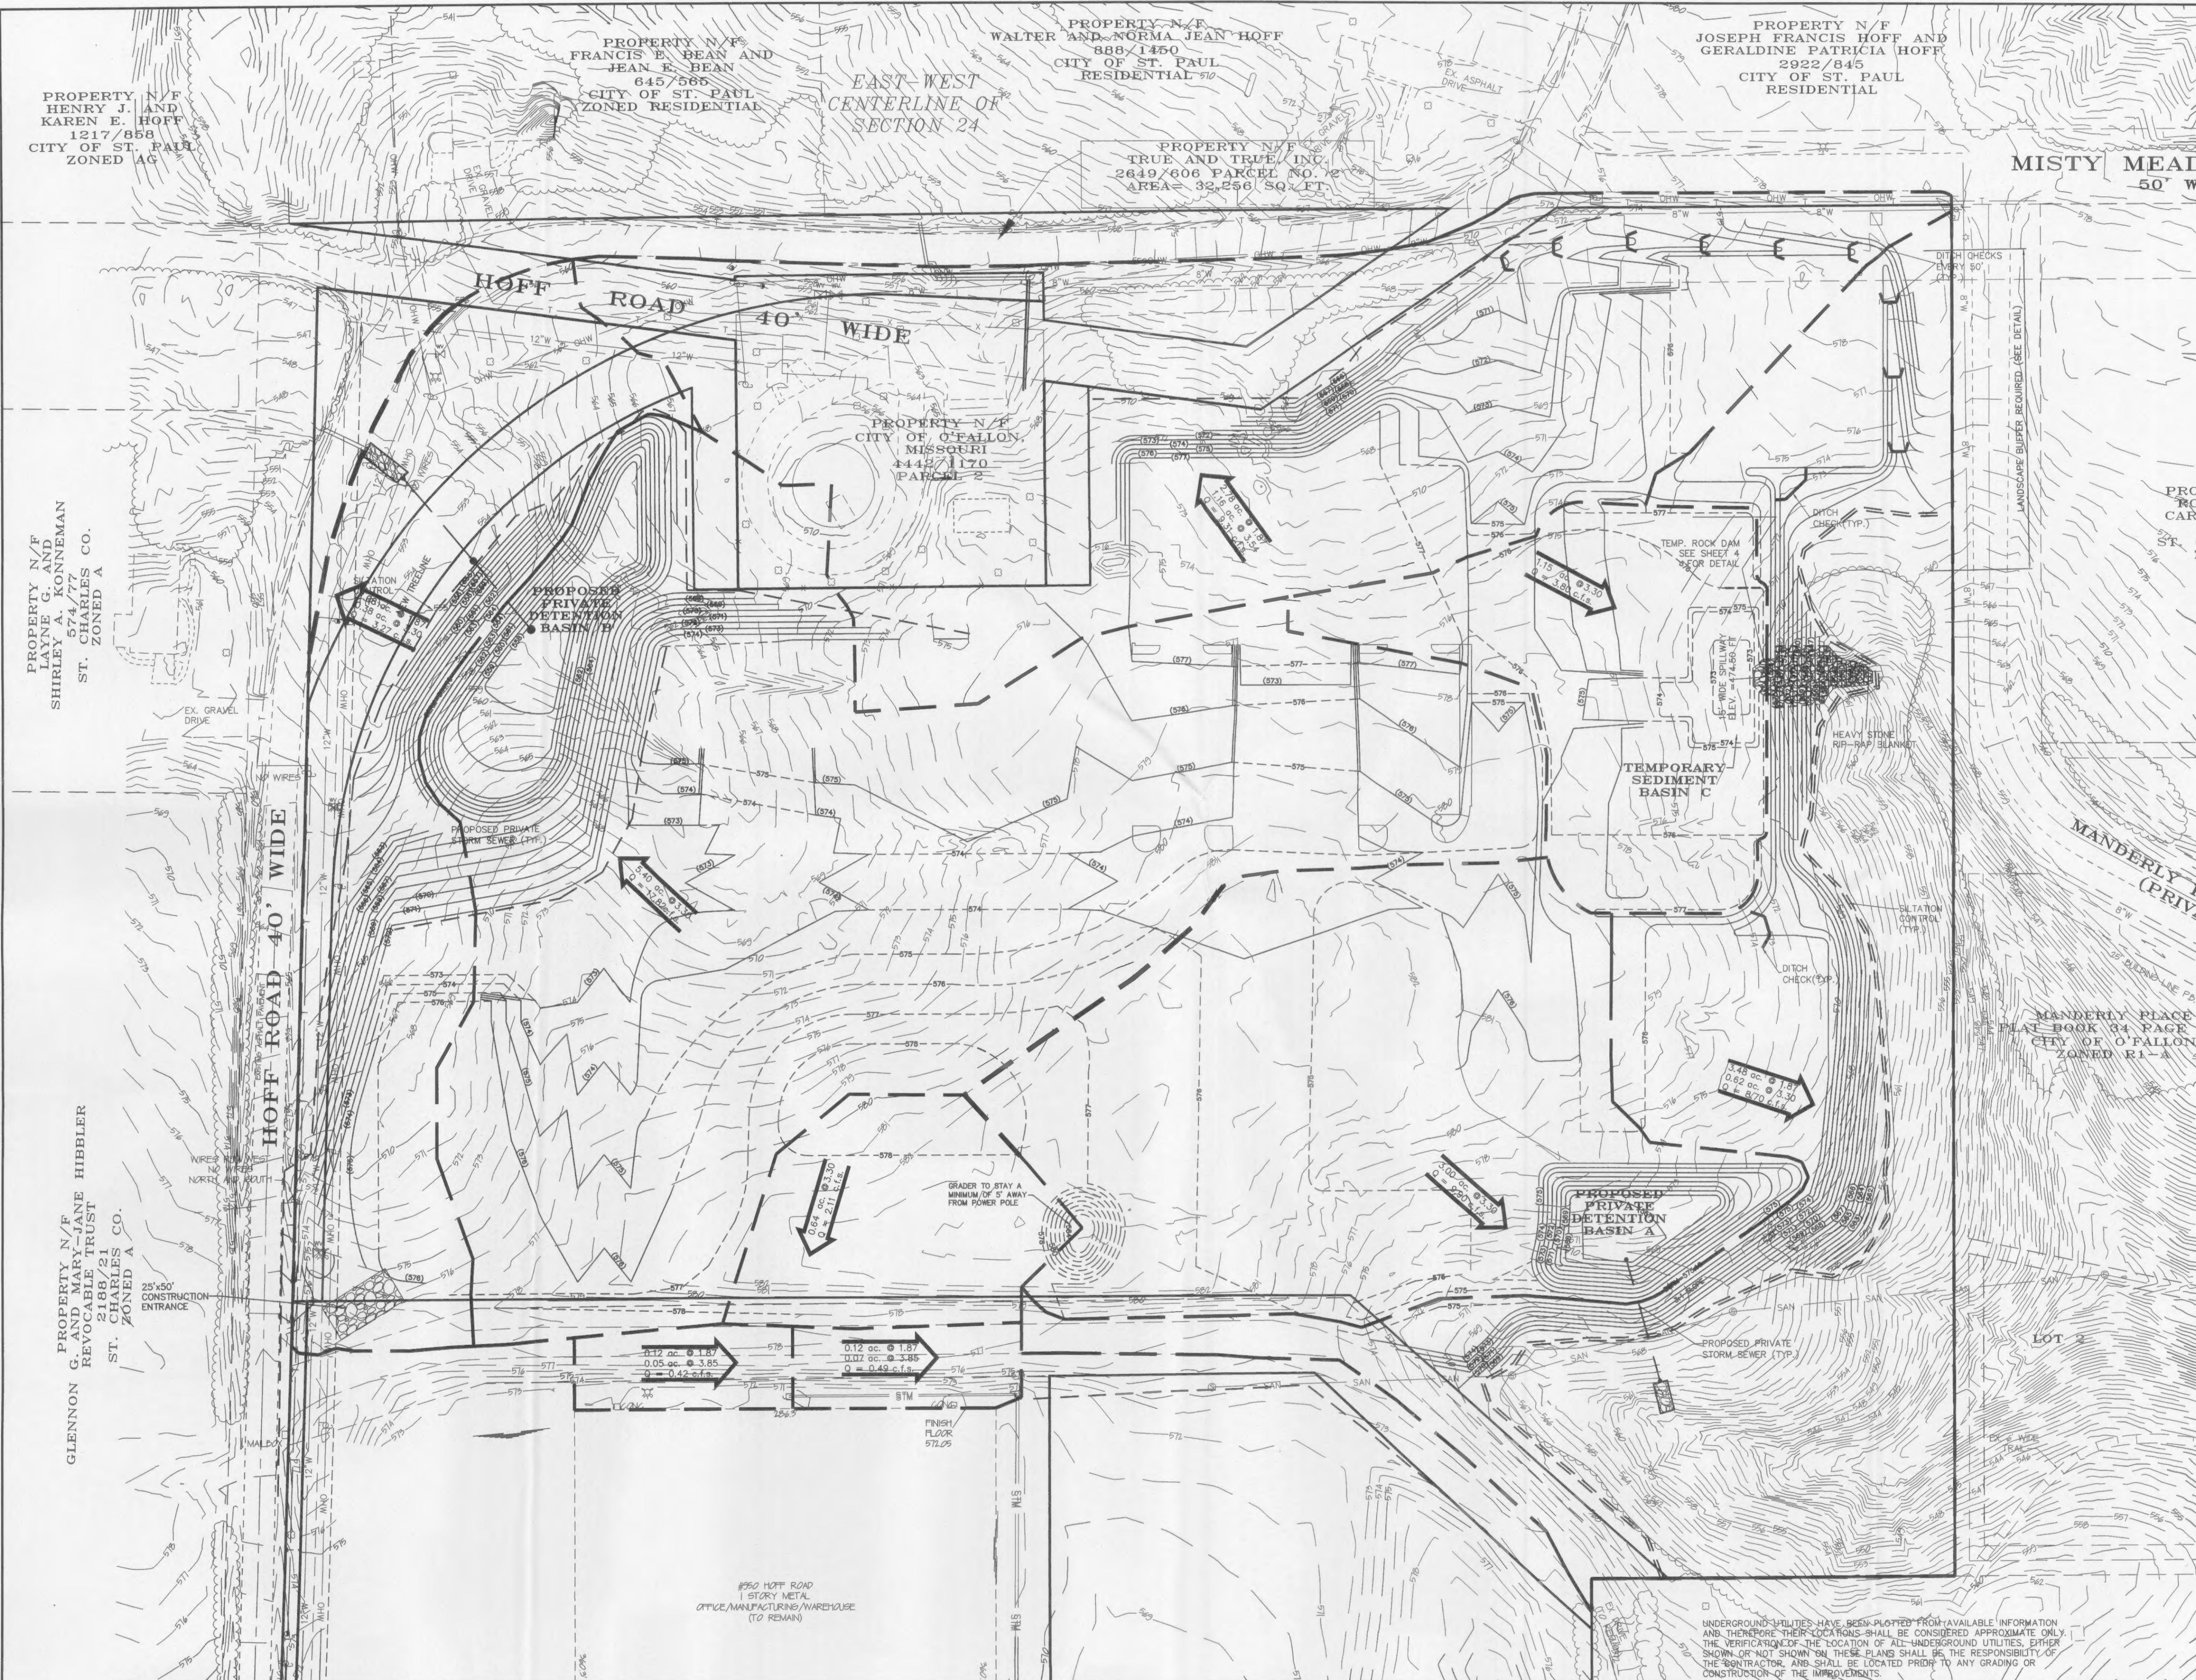


A PROPOSED DRAINAGE AREA MAP FOR  
**GRANT INDUSTRIAL PARK**

01-11691B 10-05-07  
 REVISIONS: 1: 11-05-07 CITY COMMENTS  
 2: 01-28-08 REVISE BASIN STRUCTURES  
 3: 03-10-08 OVERALL GRADING

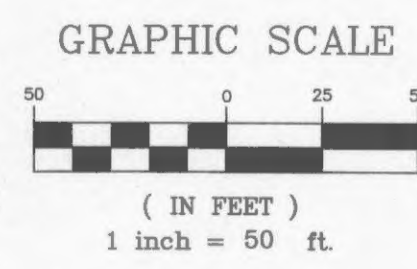

**THIS SHEET FOR DRAINAGE PURPOSES ONLY  
 NOT TO BE USED AS CONSTRUCTION PLANS!**

UNDERGROUND UTILITIES HAVE BEEN PLOTTED FROM AVAILABLE INFORMATION AND THEREFORE THEIR LOCATIONS SHALL BE CONSIDERED APPROXIMATE ONLY. THE VERIFICATION OF THE LOCATION OF ALL UNDERGROUND UTILITIES, EITHER SHOWN OR NOT SHOWN ON THESE PLANS SHALL BE THE RESPONSIBILITY OF THE CONTRACTOR, AND SHALL BE LOCATED PRIOR TO ANY GRADING OR CONSTRUCTION OF THE IMPROVEMENTS.

\DWG\A11600PLUS\11691B-Hoff-Davis\Grading\11691Bgr ad.c.dwg, Pr.opdam(5), 3/12/2008 12:34:47 PM, Sta. 73 JM