
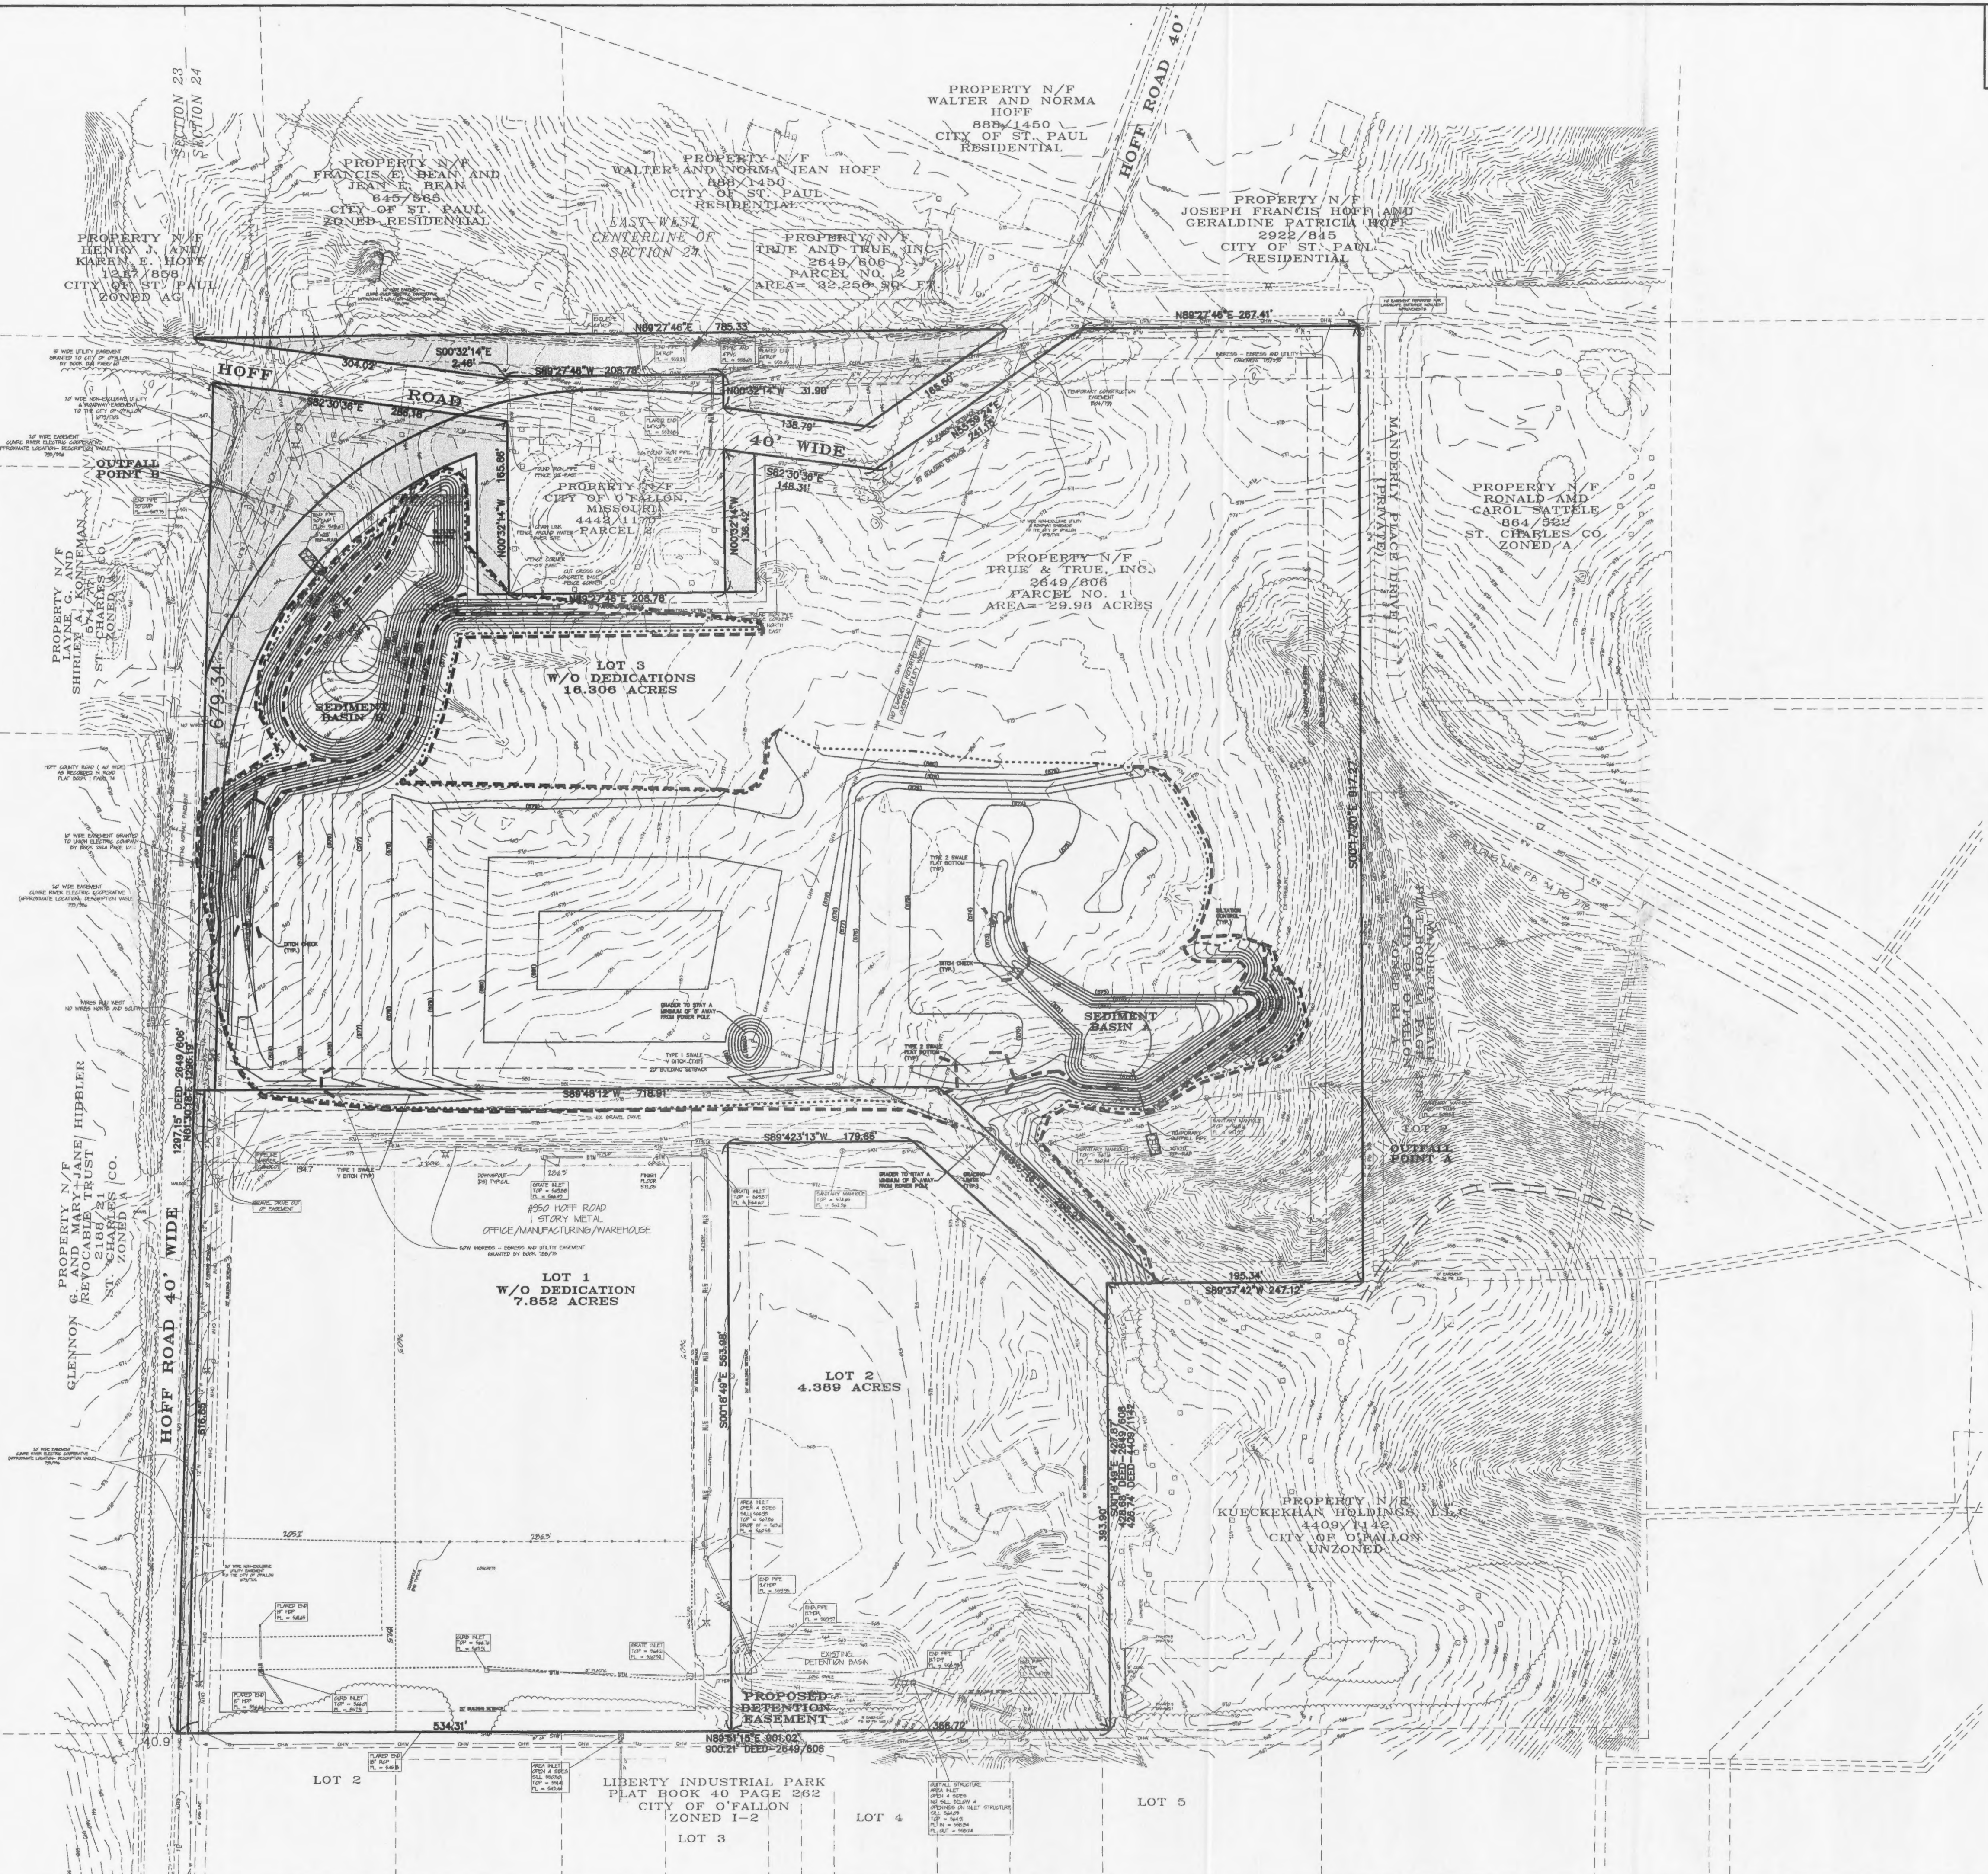


LOT 1  
 JOHNANNA ACRES  
 P.B.36 PG.119  
 PROPERTY N/F  
 HENRY AND  
 KAREN HOFF  
 2649/267

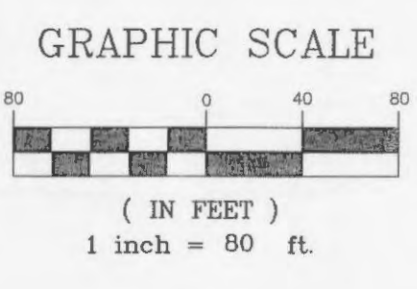

NOTE:  
 \*\*SHADED AREA REPRESENTS AREA BEING DEDICATED FROM TRUE AND TRUE INC. TO THE CITY OF O'FALLON.  
 \*\*CONTRACTOR TO USE EXISTING GRAVEL ROAD TO ACCESS SITE.

E:\DWG\115007\11691B-Hoff-Davis\Grading\city plans\11691Bgrada.dwg, Over all, 11/9/2007 11:06:12 AM, Station 41 CF