


LEGEND

- AI AREA INLET
- DAI DOUBLE AREA INLET
- CI CURB INLET
- DCI DOUBLE CURB INLET
- MH MANHOLE
- OS OVERFLOW STRUCTURE
- FL FLOULINE
- RCP REINFORCED CONCRETE PIPE

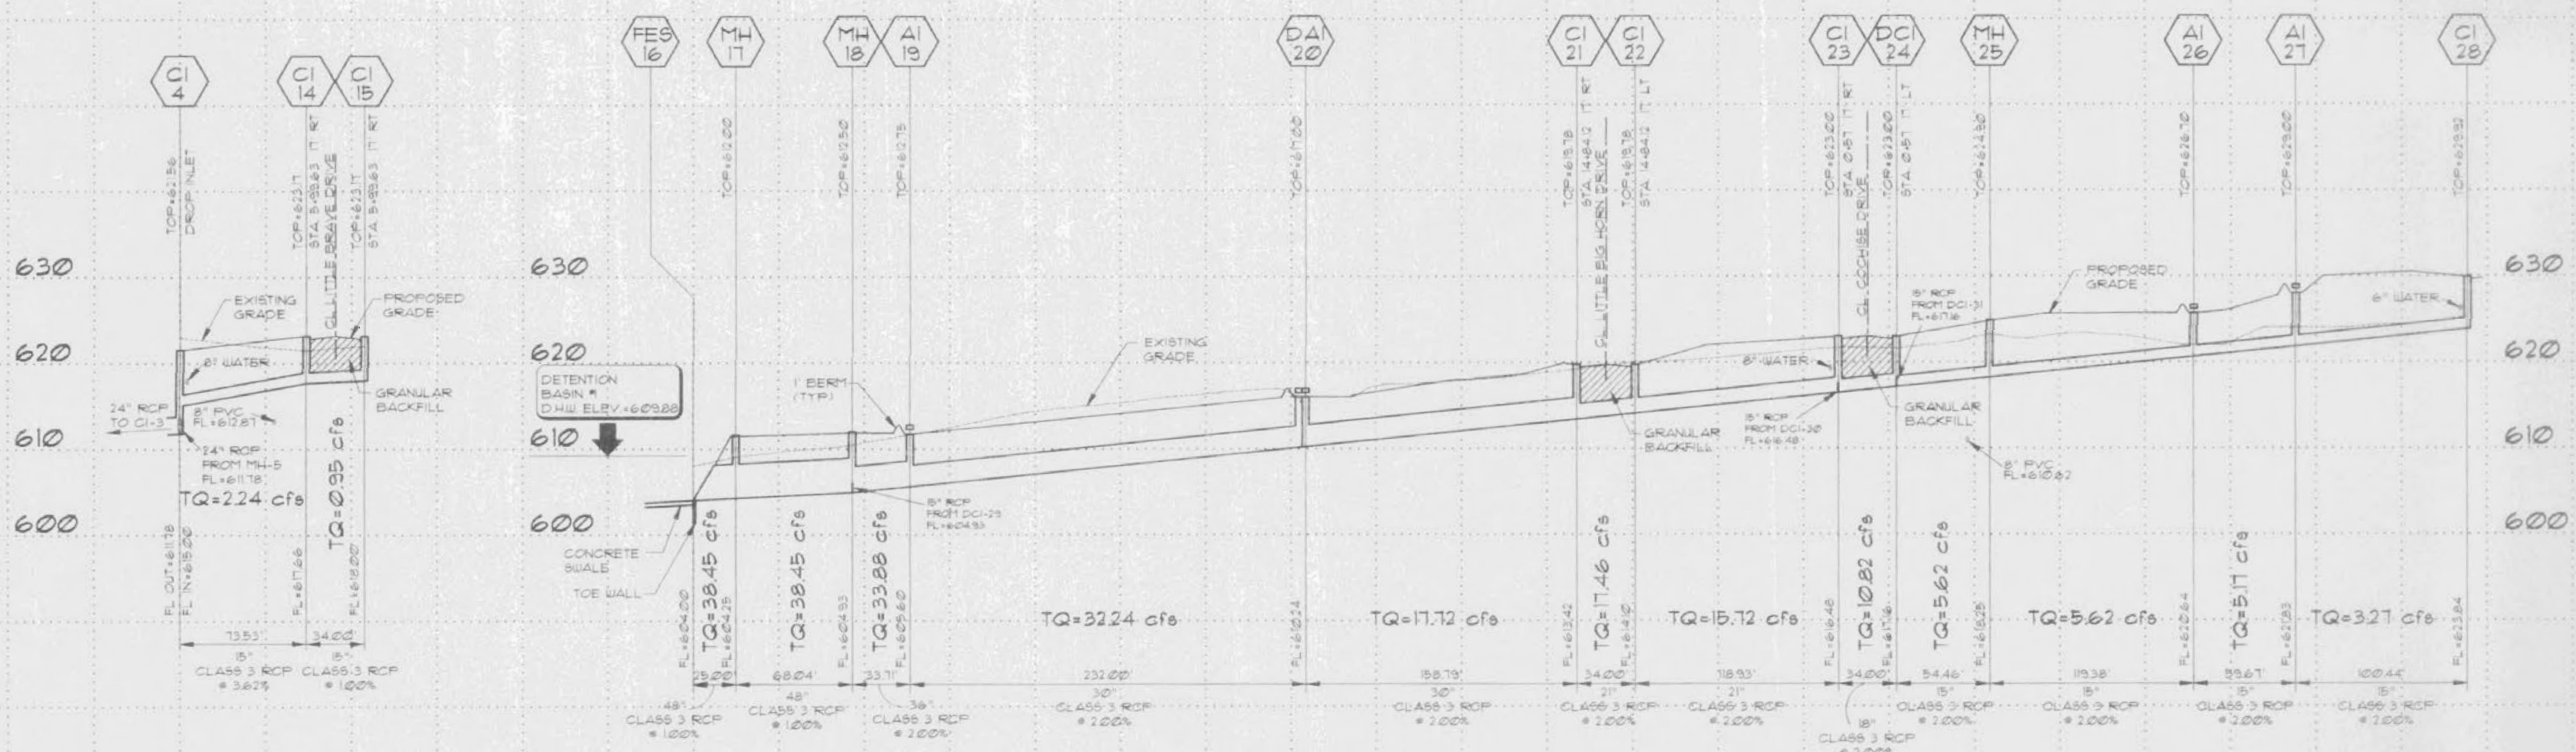

STORM SEWER PROFILES
 SCALE: 1" = 50' HORIZONTAL
 1" = 10' VERTICAL

Washington Engineering & Architecture
 1426 West Fifth Street
 St. Louis, MO 63103
 (314) 239-6550



WASHINGTON ENGINEERING & ARCHITECTURE
 DARY TERCHULISE, P.E.
 RON. UNNERTALL, P.E.

GREAT WARRIOR MEADOWS
O'FALLON, MISSOURI

FILE NAME/PLOT DATE	1517-01-01/01-01-95
REVISIONS	
ISSUE DATE	5-30-95
SHEET TITLE	STORM SEWER PROFILES
PROJECT NO.	1517
SHEET NO.	10 OF 15