

GREAT WARRIOR DRIVE


SCALE: 1" = 50' HORIZONTAL
1" = 10' VERTICAL

CROW COURT

SCALE: 1" = 50' HORIZONTAL
1" = 10' VERTICAL


LEGEND

AD	ALGEBRAIC DIFFERENCE IN GRADES
BVCE	BEGIN VERTICAL CURVE ELEVATION
EVCE	END VERTICAL CURVE ELEVATION
CL	CENTERLINE
ELEV	ELEVATION
BVCS	BEGIN VERTICAL CURVE STATION
EVCS	END VERTICAL CURVE STATION
PVI	POINT OF VERTICAL INTERSECTION
K	"K" FACTOR FOR VERTICAL CURVE
STA	STATION
VC	VERTICAL CURVE

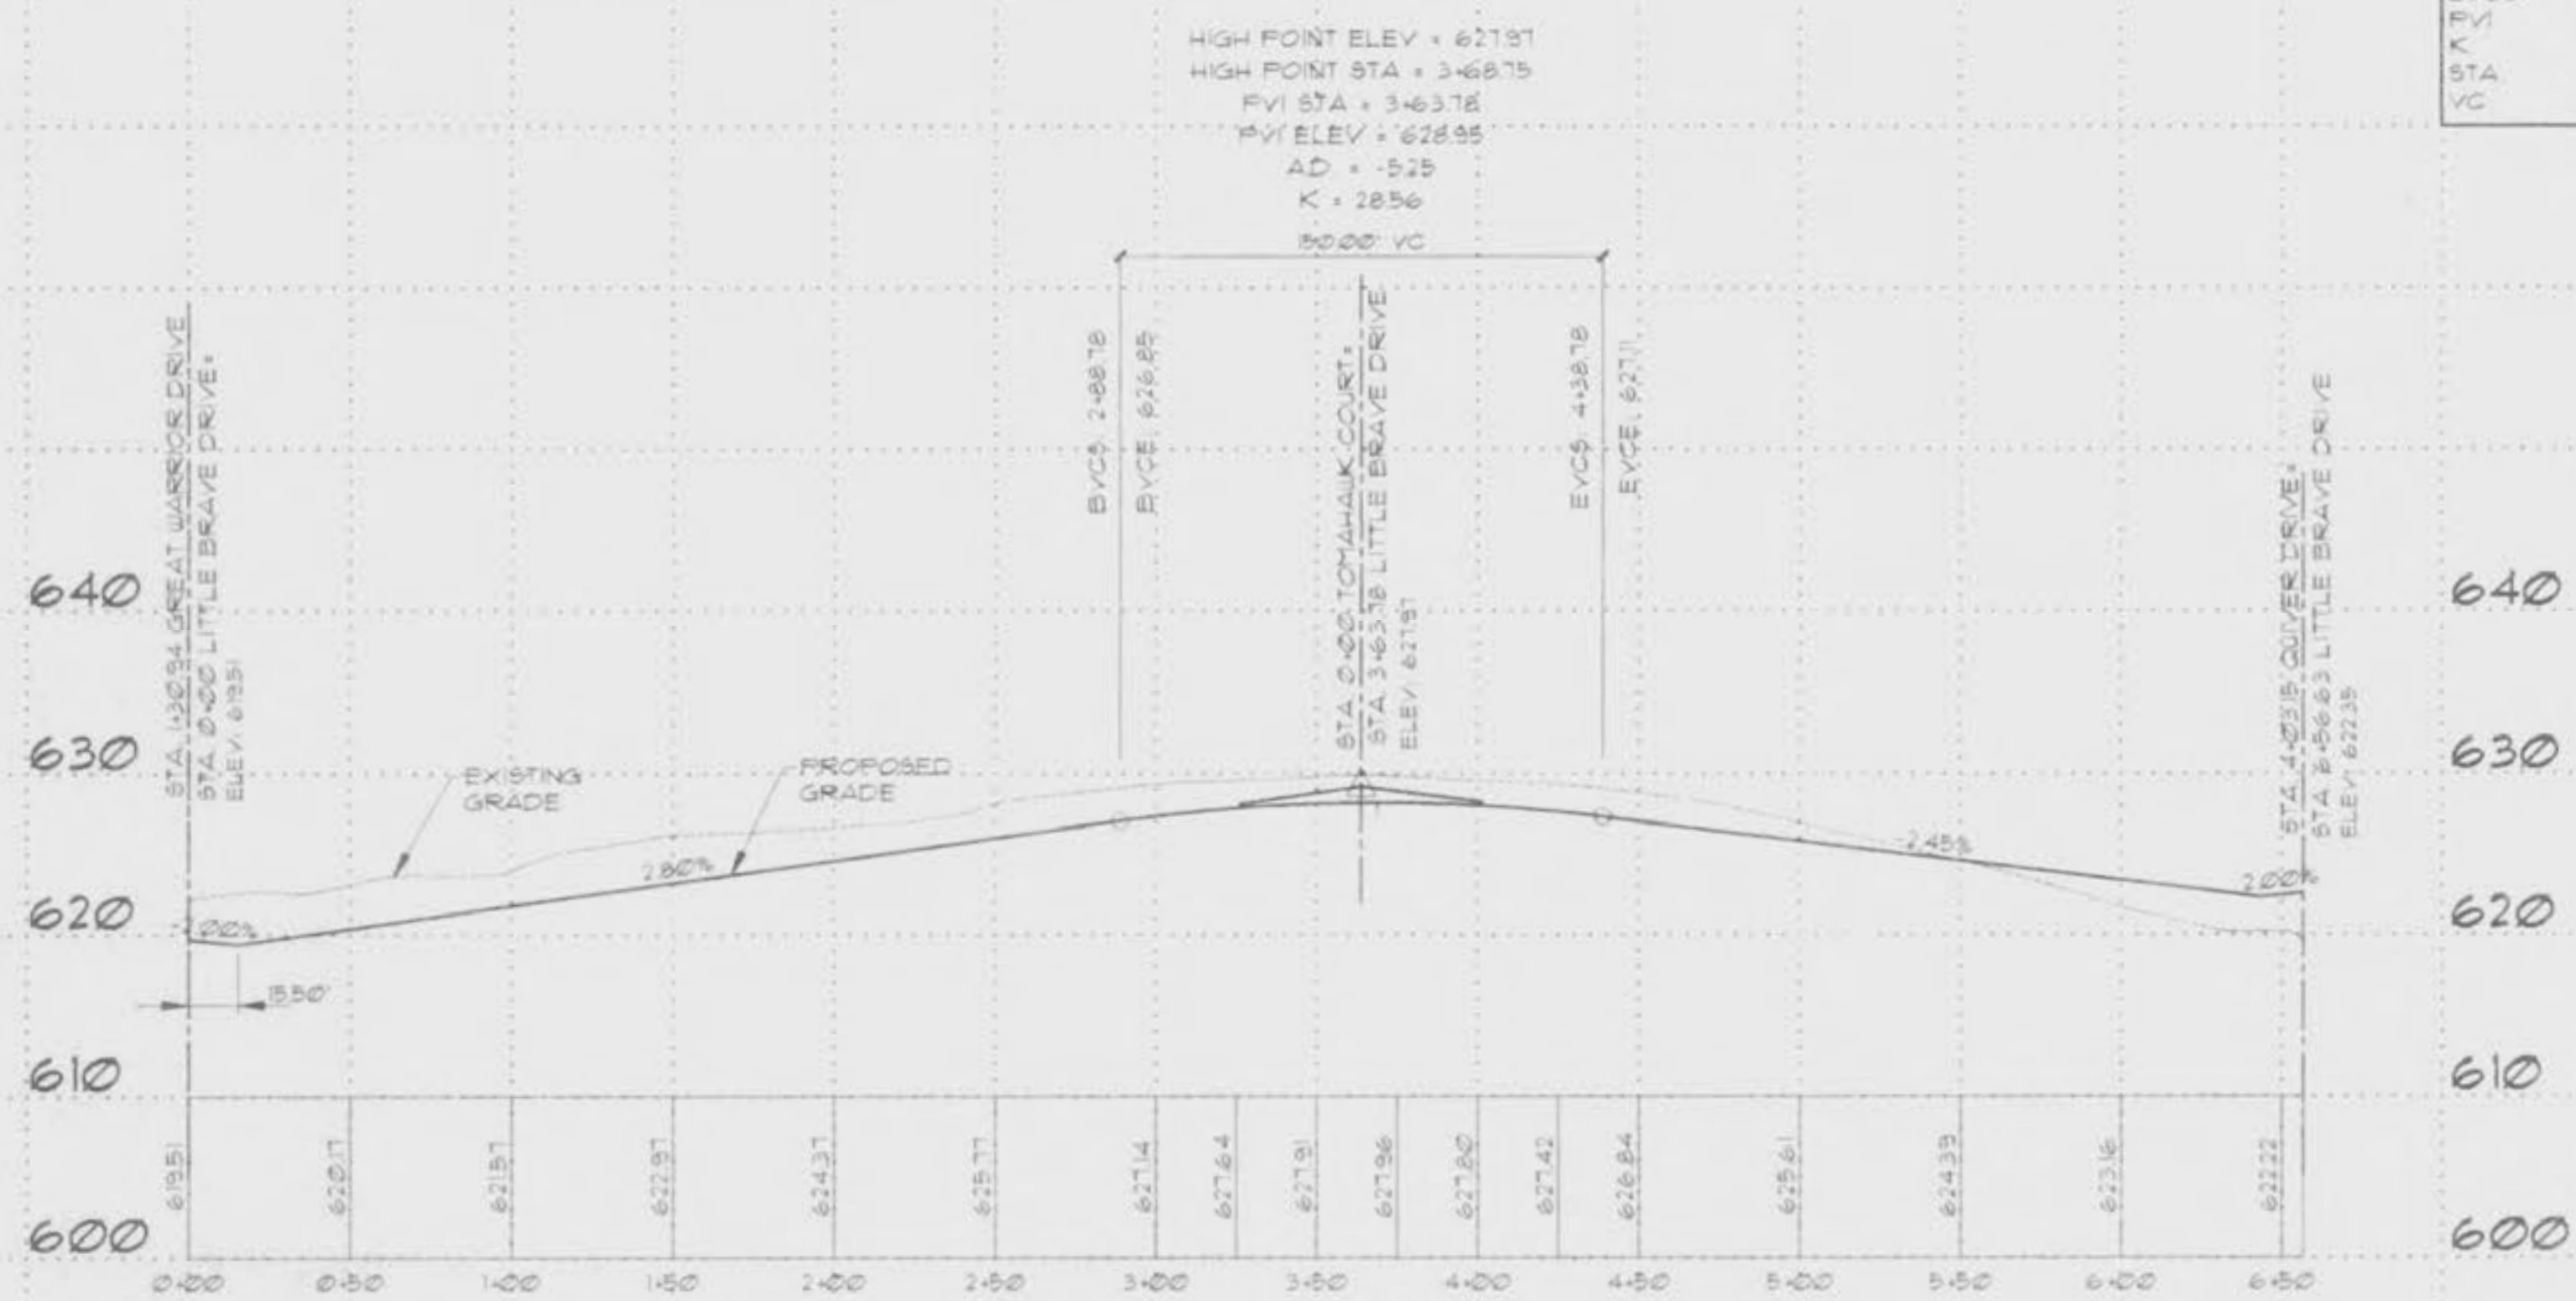

LITTLE BRAVE DRIVE

SCALE: 1" = 50' HORIZONTAL
1" = 10' VERTICAL

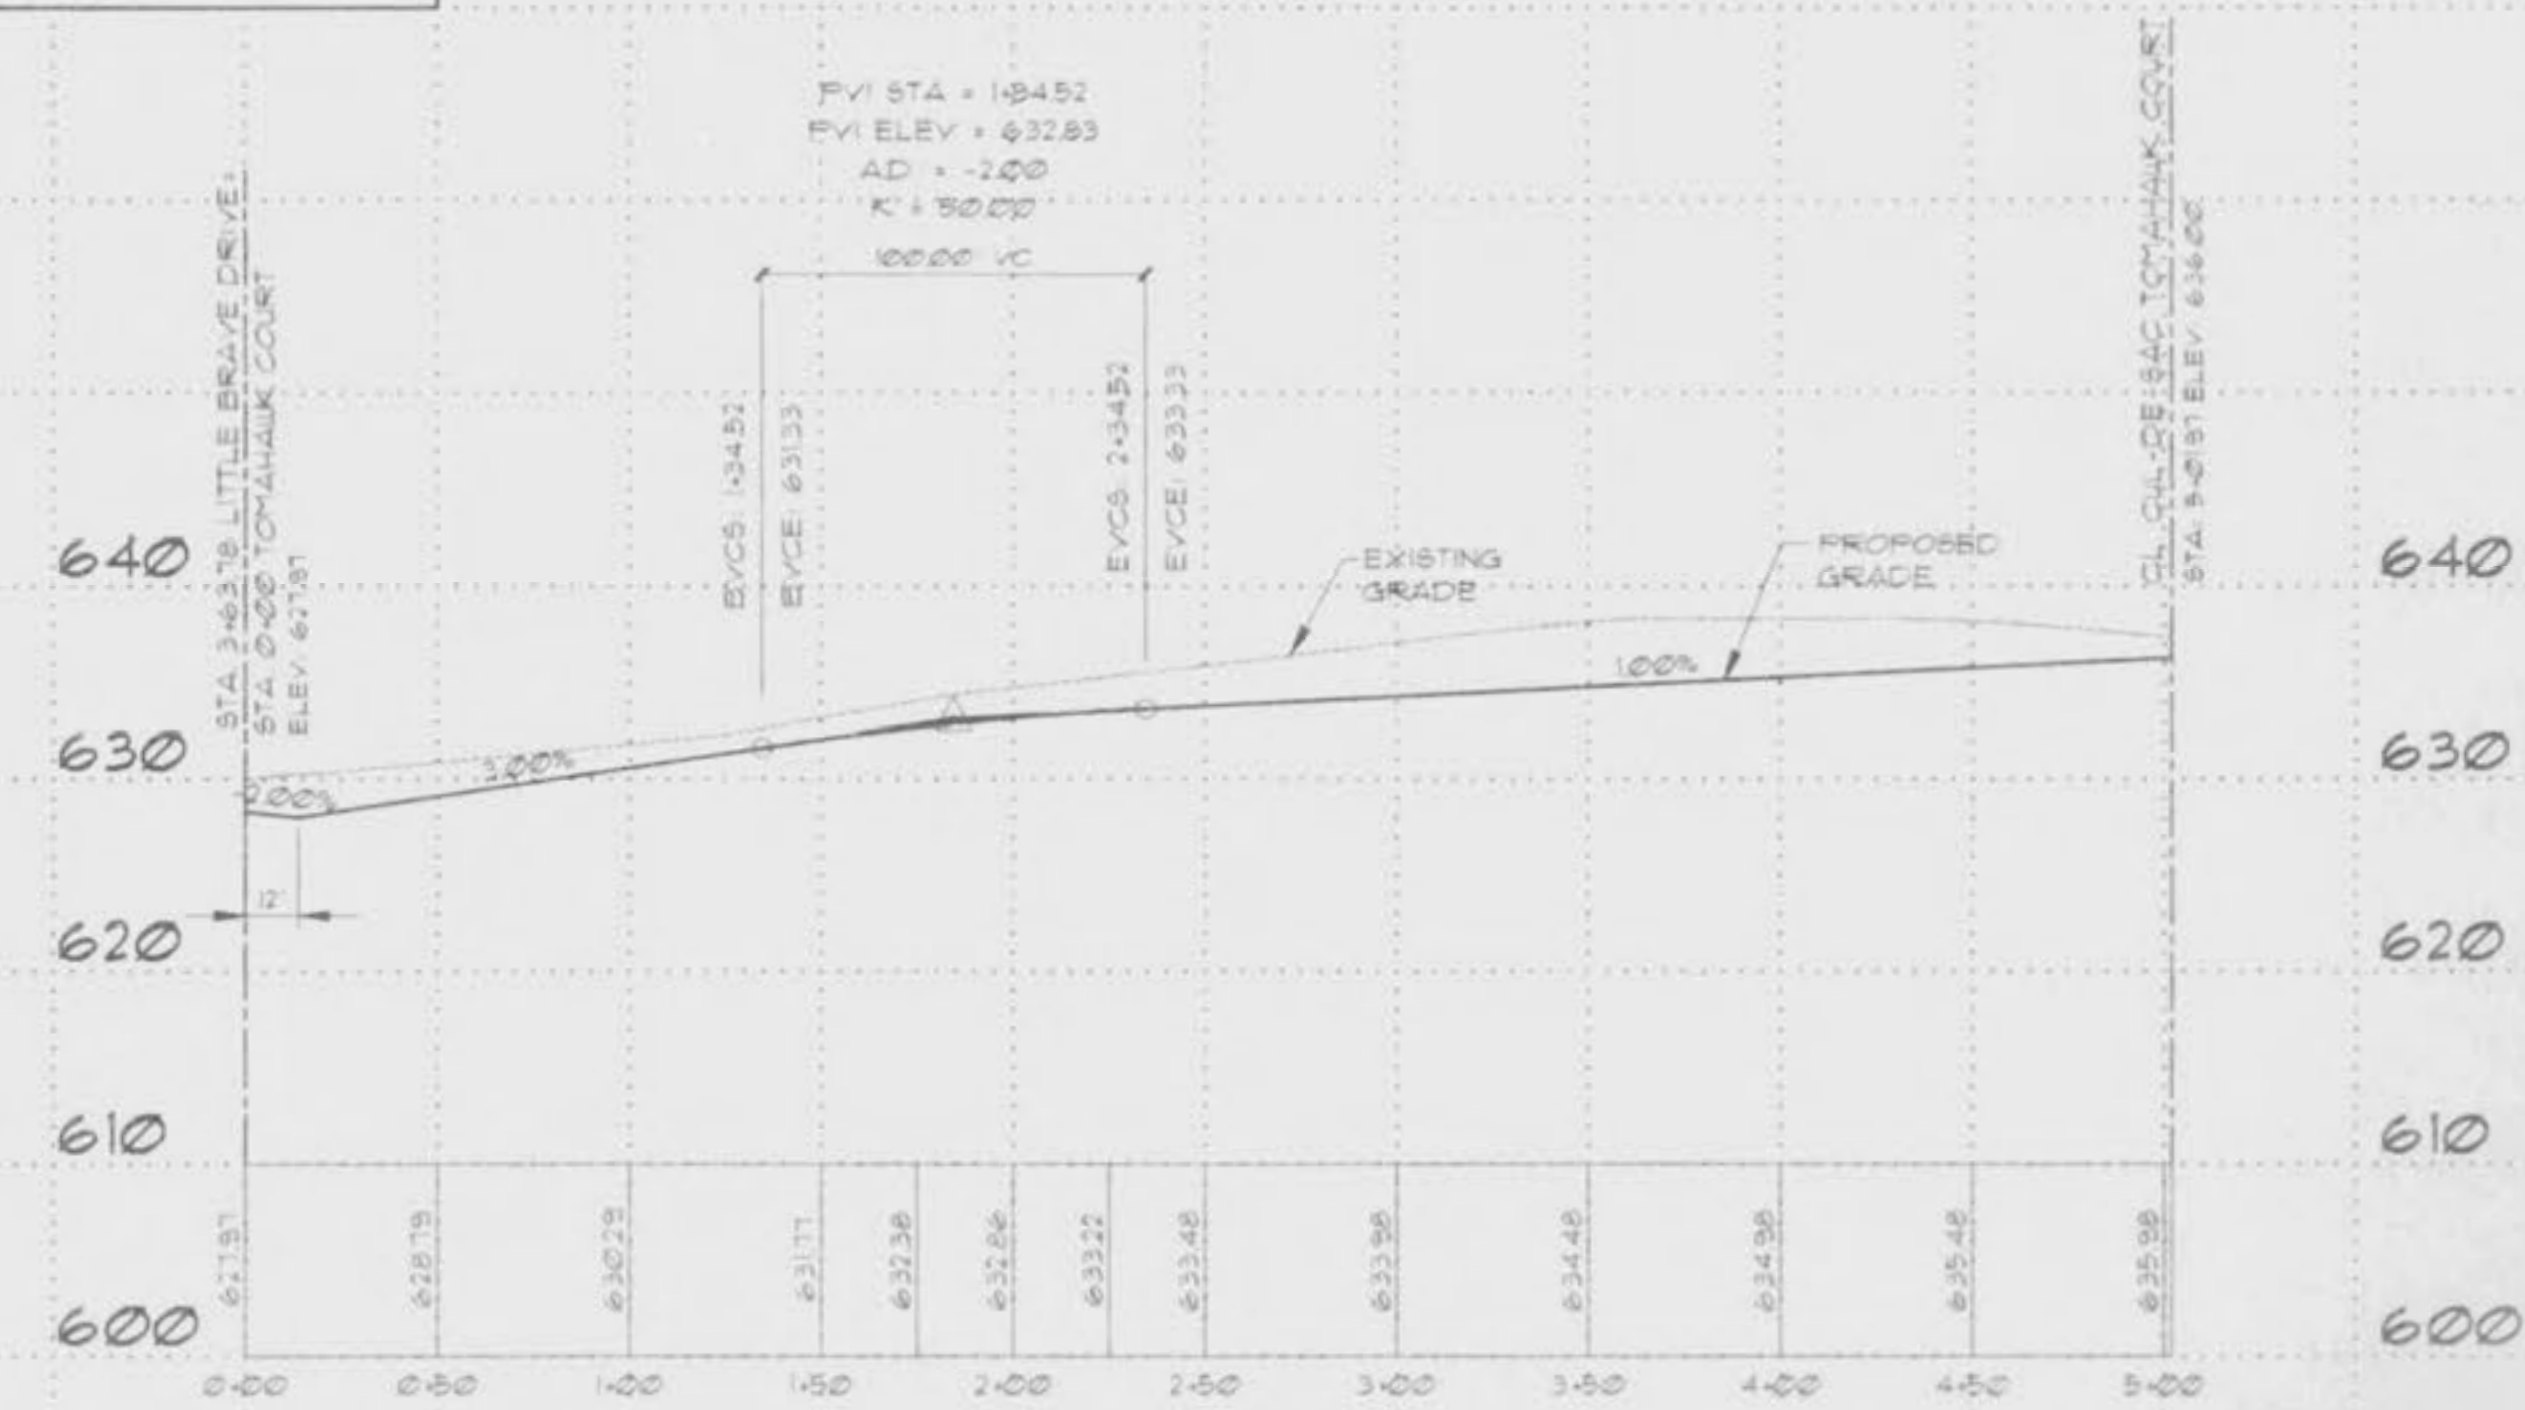

TOMAHAWK DRIVE

SCALE: 1" = 50' HORIZONTAL
1" = 10' VERTICAL

STATE OF MISSOURI
REGISTERED PROFESSIONAL ENGINEER
RONALD I. UNNERSTALL
NUMBER E-22280



**GREAT WARRIOR MEADOWS
O'FALLON, MISSOURI**

FILE NAME: PLOT DATE
REVISIONS
ISSUE DATE
5-30-95
SHEET TITLE
STREET PROFILES
PROJECT NO.
1517
SHEET NO.
4 OF 15