


CUT=1625.70 C.Y.  
FILL=23.34 C.Y.

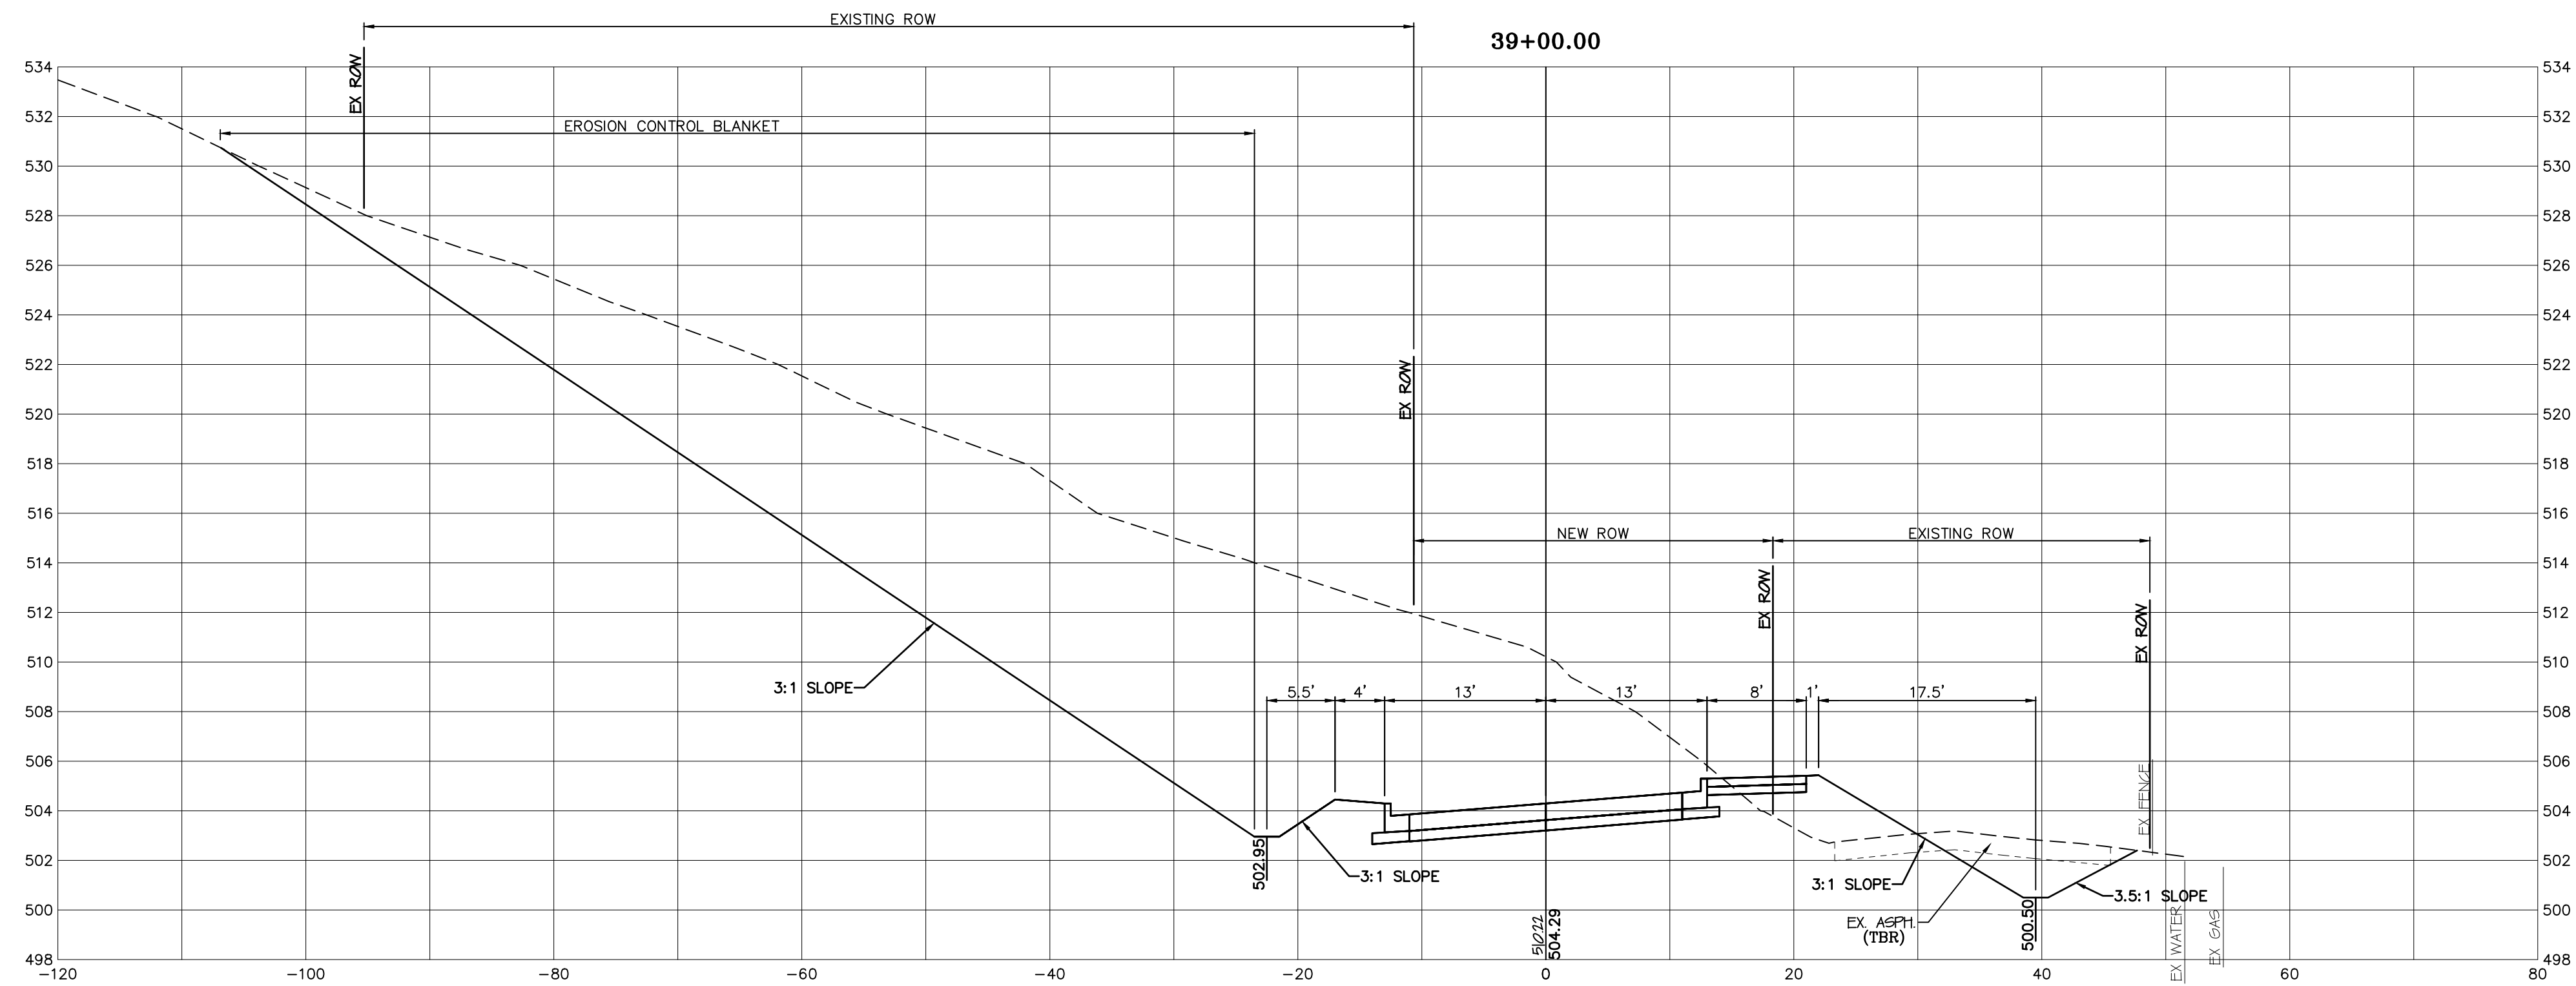

CUT=1171.17 C.Y.  
FILL=81.55 C.Y.

SCALE:  
HORIZ: 1"=10'  
VERT: 1"=5'

**BAX ENGINEERING CO., INC.**  
221 Point West Blvd.  
St. Charles, MO 63301  
Phone: 636-928-5552  
Fax: 636-928-1718

**PROJECT NAME:**  
**GUTHRIE ROAD IMPROVEMENTS**  
BURNING BROOK DR. TO BLUFF BROOK DR.  
O'FALLON, ST. CHARLES COUNTY, MO, 63366

**PREPARED FOR:**  
**CITY OF O'FALLON**  
100 N. MAIN STREET  
O'FALLON, MO, 63366  
636-240-2000

**PROJECT NO.:** 19-17665  
**DATE:** 04/22/2021

**REVISIONS**

DATE	DESCRIPTION
01/03/20	REVISED PER CITY COMMENTS
03/06/20	PRELIMINARY PLAN SUBMITTAL
11/21/22	PRE-FINAL PLAN SUBMITTAL
01/20/23	FINAL PLAN SUBMITTAL
01/26/23	FINAL PLANS - BID SET

**DISCLAIMER OF RESPONSIBILITY**  
I hereby disclaim any responsibility for all other drawings, specifications, estimates, reports or other documents or instruments relating to or intended to be used for any part or parts of the architectural or engineering project or survey other than those authenticated by my seal.

Scott O. Kolkmeier  
Civil Engineer  
MO 024744