


UNDERGROUND UTILITIES HAVE BEEN PLOTTED FROM AVAILABLE INFORMATION AND THEREFORE THEIR LOCATIONS SHALL BE CONSIDERED APPROXIMATE ONLY. THE VERIFICATION OF THE LOCATION OF ALL UNDERGROUND UTILITIES, EITHER SHOWN OR NOT SHOWN ON THESE PLANS SHALL BE THE RESPONSIBILITY OF THE CONTRACTOR, AND SHALL BE LOCATED PRIOR TO ANY GRADING OR CONSTRUCTION OF THE IMPROVEMENTS.
 MISSOURI ONE CALL: 1-800-DIG-RITE (1-800-344-7483)
 CITY OF O'FALLON: (636) 240-2000
 MODOT: (314) 340-4100

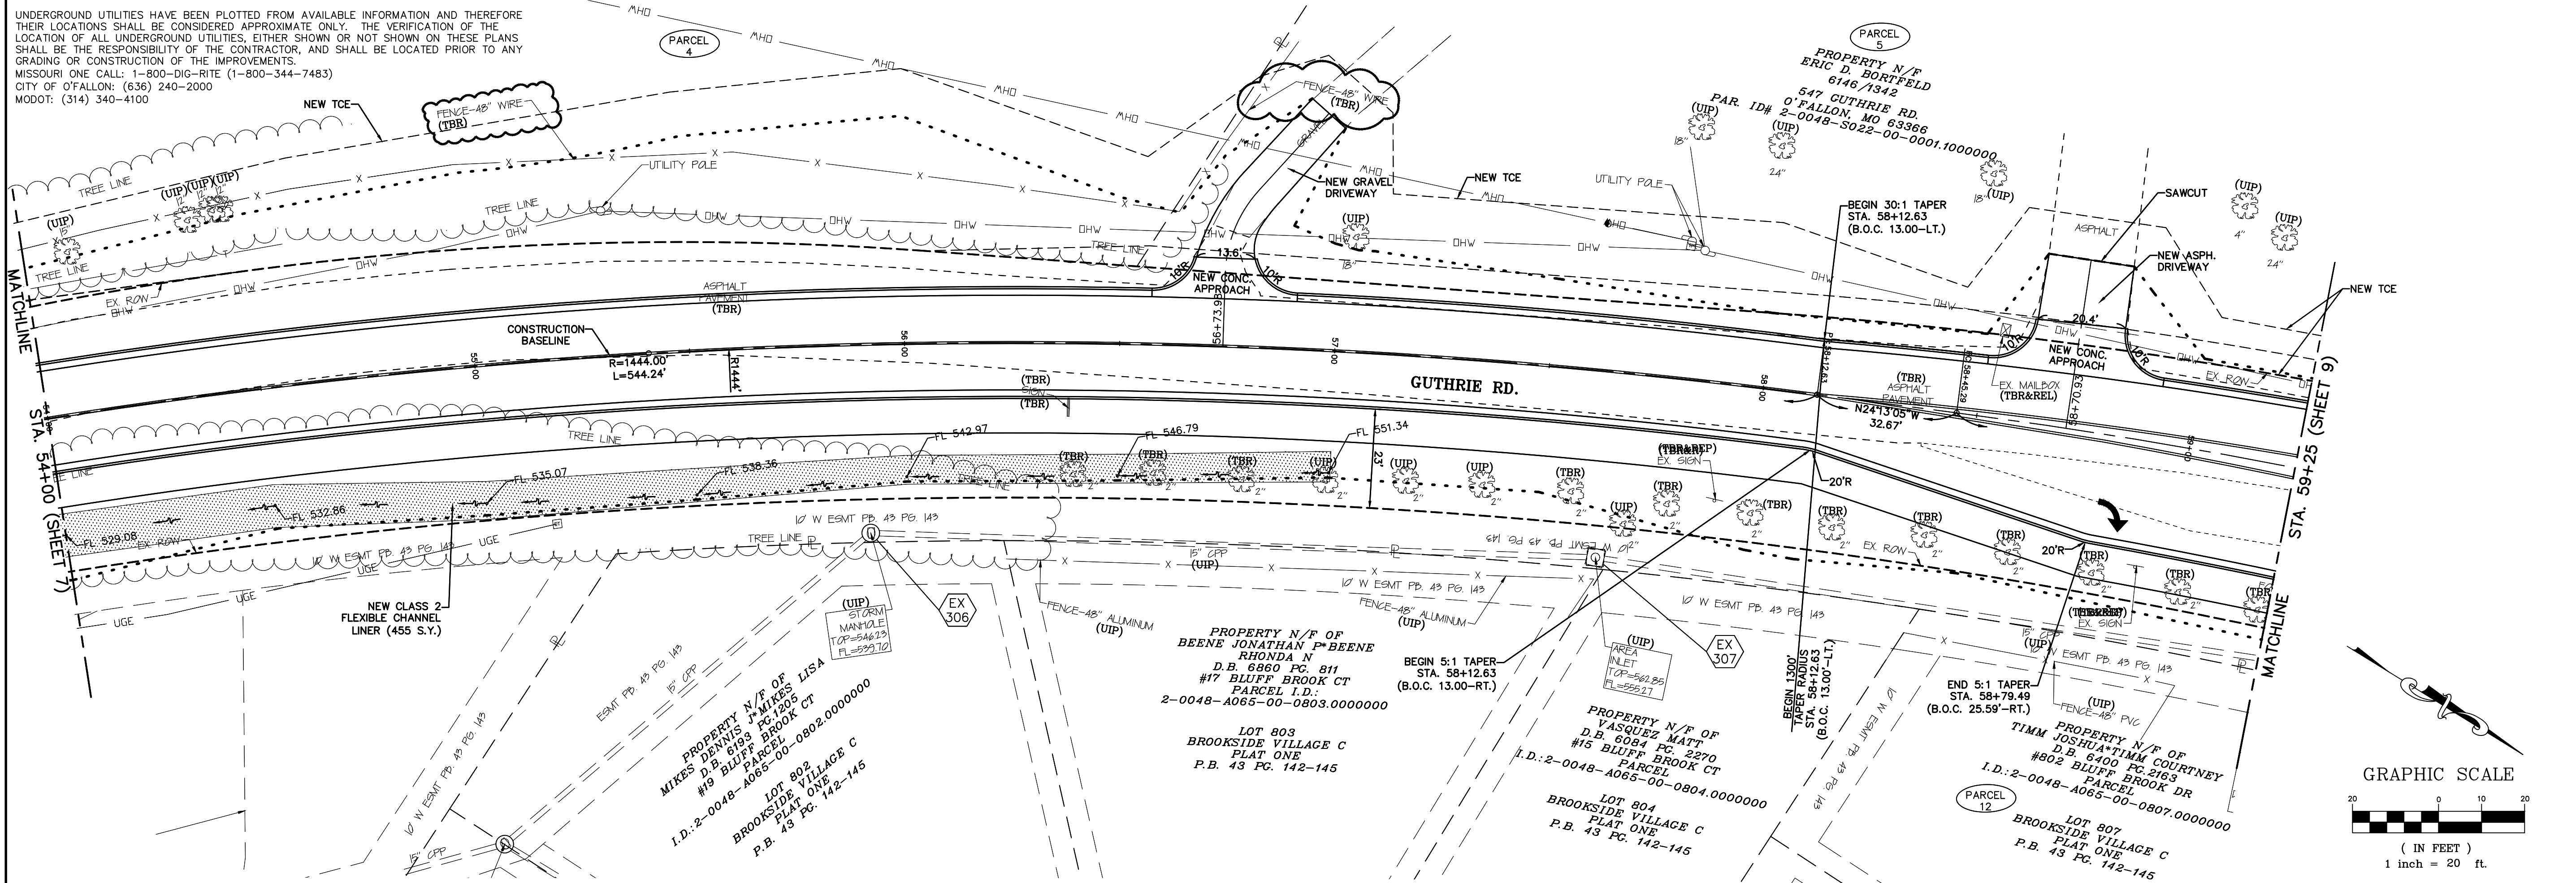

BAX ENGINEERING CO., INC.
 221 Point West Blvd.
 St. Charles, MO 63301
 Phone: 636-928-5552
 Fax: 636-928-1718


GUTHRIE ROAD IMPROVEMENTS
 BURNING BROOK DR. TO BLUFF BROOK DR.
 O'FALLON, ST. CHARLES COUNTY, MO, 63366

PROJECT NAME:
GUTHRIE ROAD IMPROVEMENTS
 BURNING BROOK DR. TO BLUFF BROOK DR.
 O'FALLON, ST. CHARLES COUNTY, MO, 63366

PREPARED FOR:
CITY OF O'FALLON
 100 N. MAIN STREET
 O'FALLON, MO, 63366
 636-240-2000

REVISIONS	
DATE	DESCRIPTION
01/03/20	REVISED PER CITY COMMENTS
03/06/20	PRELIMINARY PLAN SUBMITTAL
01/12/23	PRE-FINAL PLAN SUBMITTAL
01/24/23	FINAL PLAN SUBMITTAL
01/26/23	FINAL PLANS - BID SET
03/14/23	FENCE CLARIFICATION

DISCLAIMER OF RESPONSIBILITY
 I hereby disclaim any responsibility for all other drawings, specifications, estimates, reports or other documents or instruments relating to or intended to be used for any part or parts of the architectural or engineering project or survey other than those specifically authenticated by my seal.

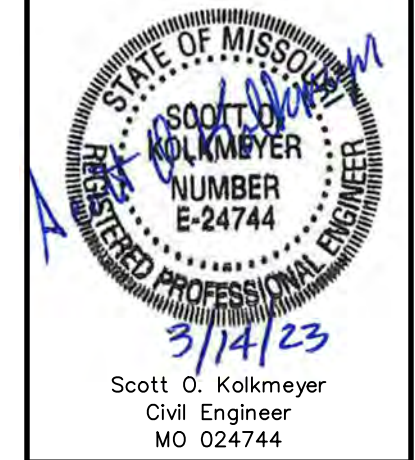

PLAN & PROFILE
 SHEET
 8 OF 49

