

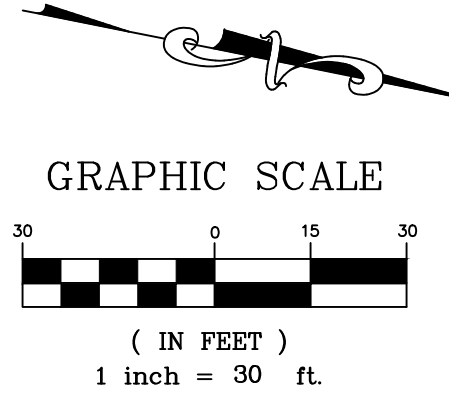


SUMMARY OF QUANTITIES					
SHEET NUMBER	TOTAL	UNITS	ITEM	SILTATION CONTROL ITEMS	
43	44				
696	1,376	2,072	L.F.	62	SILT FENCE
27	13	40	EA.	63	DITCH CHECK
1	12	13	EA.	64	DITCH CHECK WITH SEDIMENT TRAP
46	83	129	L.F.	65	CURB INLET PROTECTION
4	2	6	EA.	66	AREA INLET PROTECTION

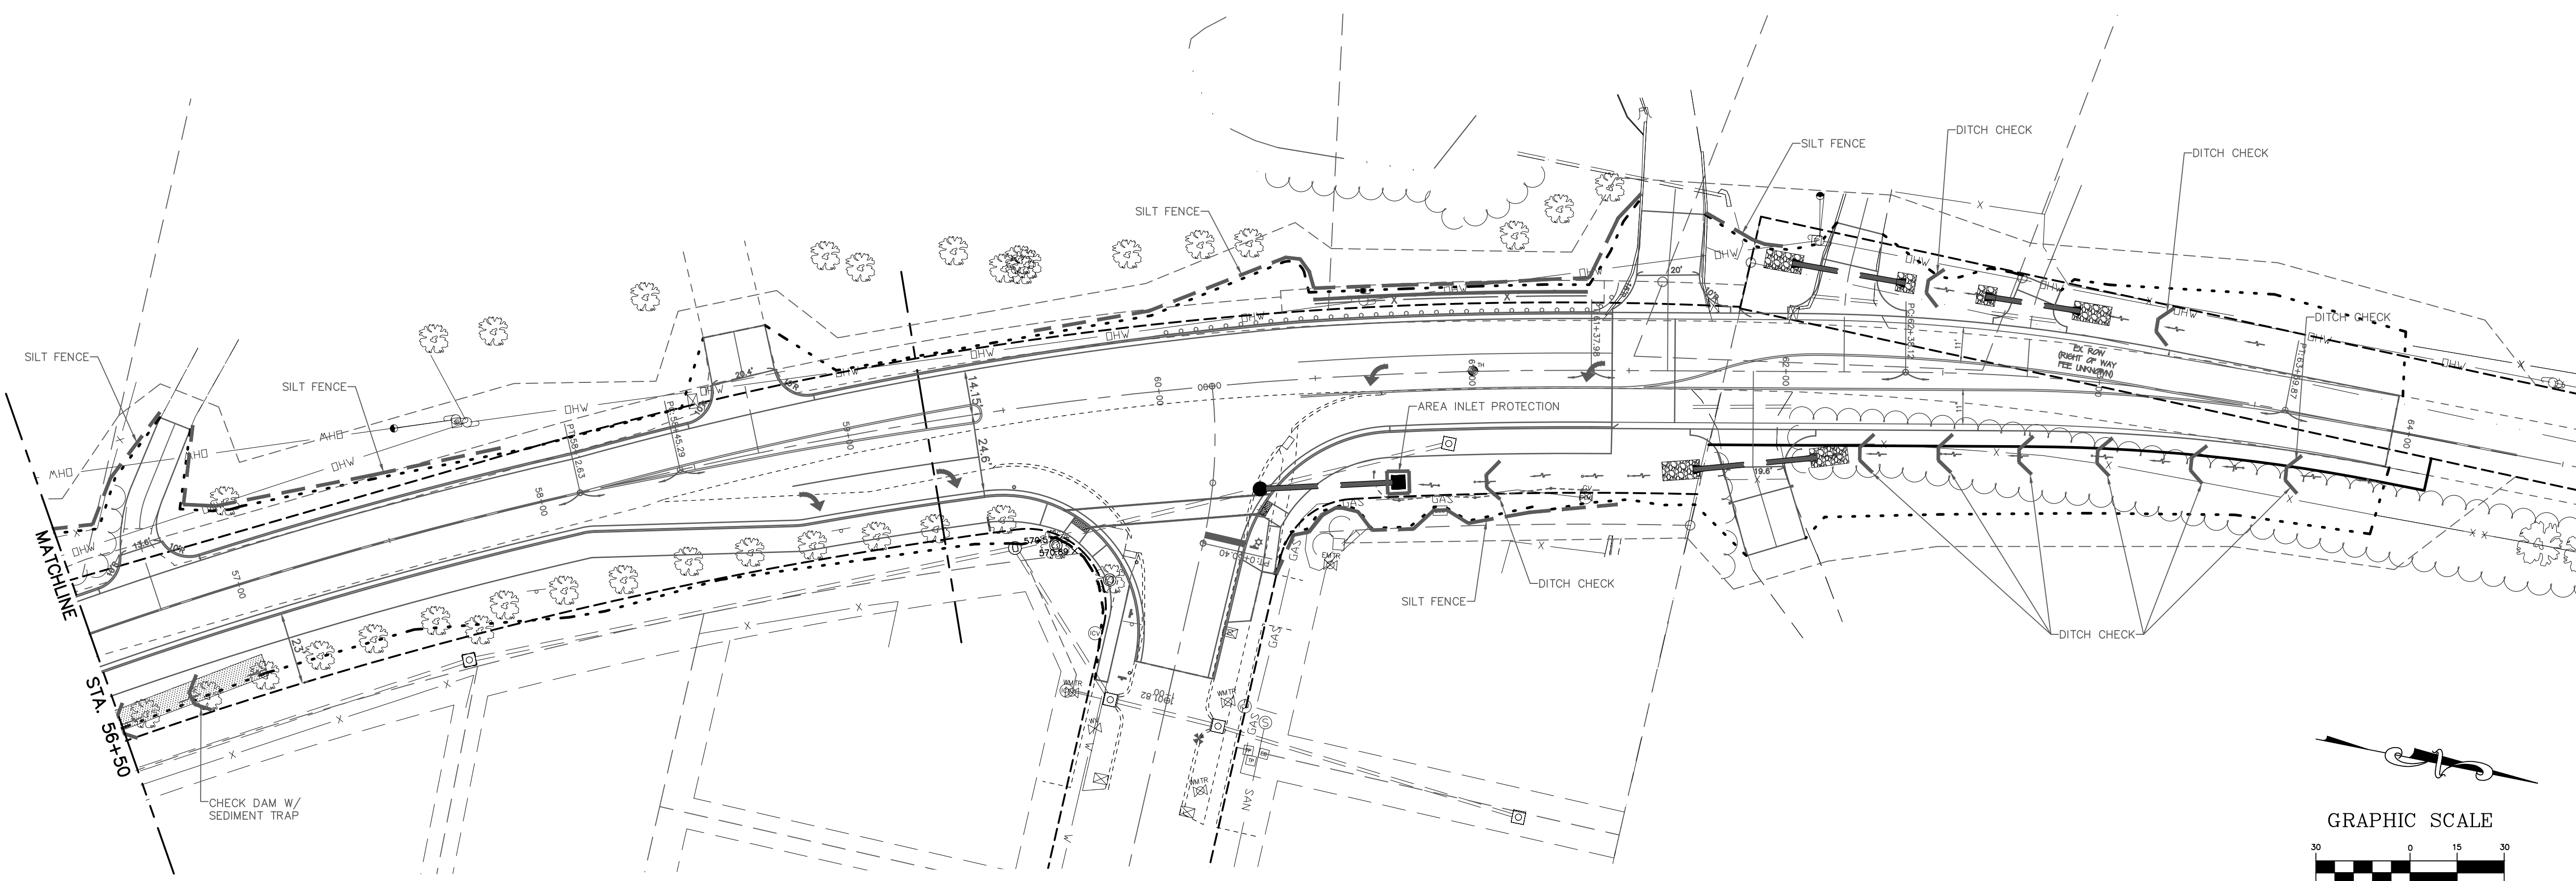

BAX ENGINEERING CO., INC.
 221 Point West Blvd.
 St. Charles, MO 63301
 Phone: 636-928-5552
 Fax: 636-928-1718

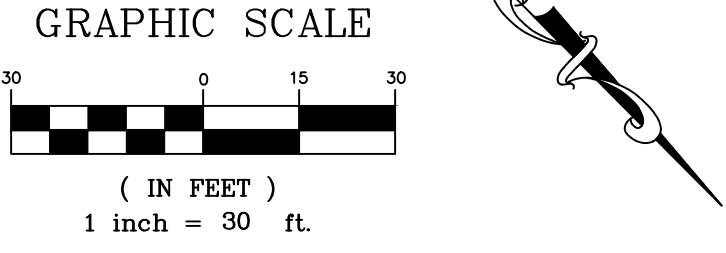

Missouri State Certificate of Authority, Engineering #089845
 Missouri State Certificate of Authority, Surveying #000144

GUTHRIE ROAD IMPROVEMENTS
 BURNING BROOK DR. TO BLUFF BROOK DR.
 O'FALLON, ST. CHARLES COUNTY, MO, 63366

CITY OF O'FALLON
 100 N. MAIN STREET
 O'FALLON, MO, 63366
 636-240-2000

REVISIONS	
DATE	DESCRIPTION
01/03/20	REVISED PER CITY COMMENTS
03/06/20	PRELIMINARY PLAN SUBMITTAL
11/21/22	PRE-FINAL PLAN SUBMITTAL
01/20/23	FINAL PLAN SUBMITTAL
01/26/23	FINAL PLANS - BID SET

DISCLAIMER OF RESPONSIBILITY
 I hereby disclaim any responsibility for all other drawings, specifications, estimates, reports or other documents or instruments relating to or intended to be used for any part or parts of the architectural or engineering project or survey other than those authenticated by my seal.



Scott O. Kolkmeyer
 Civil Engineer
 MO 024744

SILTATION CONTROL PLAN
 SHEET
 44 OF 49

PROJECT NAME:

PREPARED FOR:

DATE: 12/28/2021
 PROJECT NO.: 19-17665