


UNDERGROUND UTILITIES HAVE BEEN PLOTTED FROM AVAILABLE INFORMATION AND THEREFORE THEIR LOCATIONS SHALL BE CONSIDERED APPROXIMATE ONLY. THE VERIFICATION OF THE LOCATION OF ALL UNDERGROUND UTILITIES, EITHER SHOWN OR NOT SHOWN ON THESE PLANS SHALL BE THE RESPONSIBILITY OF THE CONTRACTOR, AND SHALL BE LOCATED PRIOR TO ANY GRADING OR CONSTRUCTION OF THE IMPROVEMENTS.  
 MISSOURI ONE CALL: 1-800-DIG-RITE (1-800-344-7483)  
 CITY OF O'FALLON: (636) 240-2000  
 MODOT: (314) 340-4100

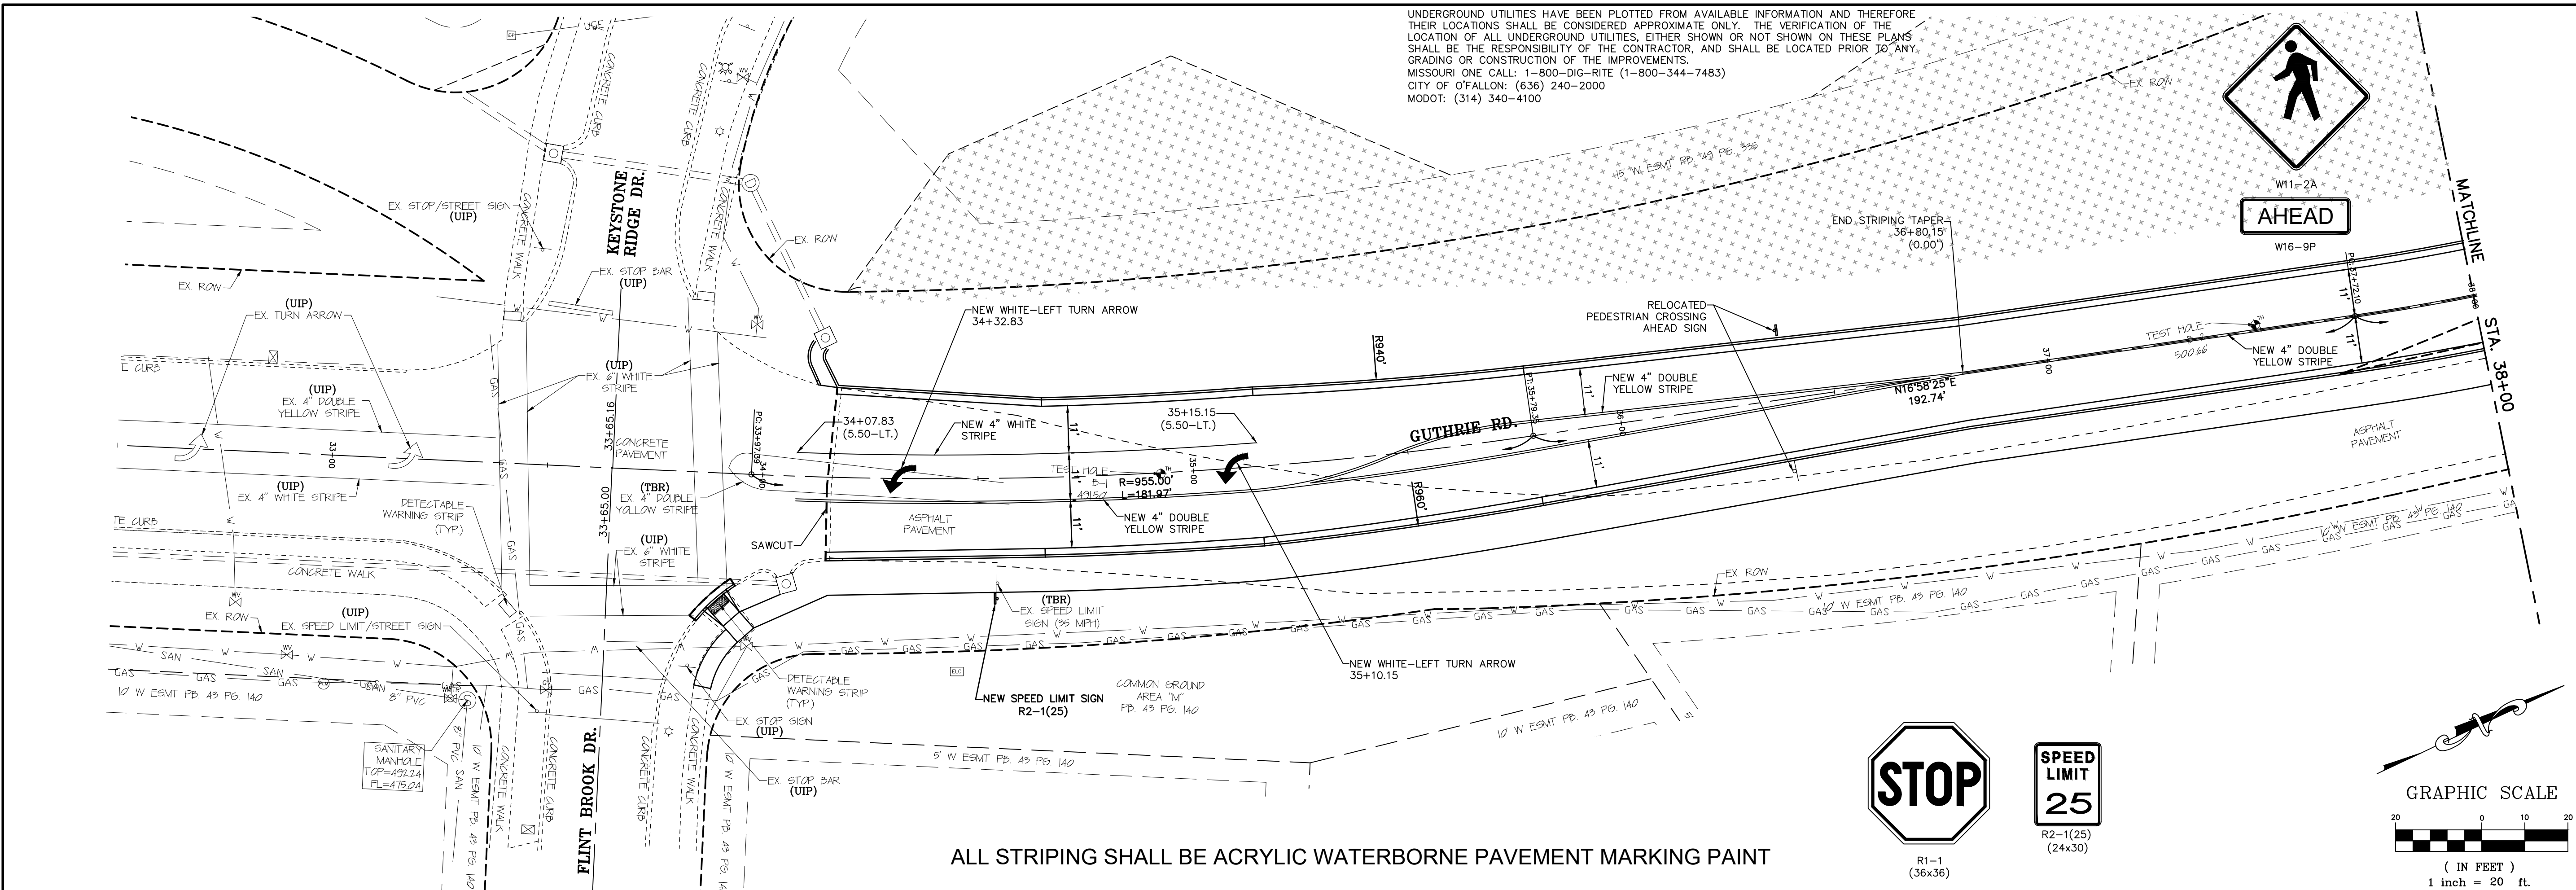

ALL STRIPING SHALL BE ACRYLIC WATERBORNE PAVEMENT MARKING PAINT


**BAX ENGINEERING CO., INC.**  
 221 Point West Blvd.  
 St. Charles, MO 63301  
 Phone: 636-928-5552  
 Fax: 636-928-1718

**GUTHRIE ROAD IMPROVEMENTS**  
 BURNING BROOK DR. TO BLUFF BROOK DR.  
 O'FALLON, ST. CHARLES COUNTY, MO, 63366

PROJECT NAME:  
 CITY OF O'FALLON  
 100 N. MAIN STREET  
 O'FALLON, MO, 63366  
 636-240-2000

PREPARED FOR:  
 CITY OF O'FALLON  
 100 N. MAIN STREET  
 O'FALLON, MO, 63366  
 636-240-2000

PROJECT NO.: 19-17665  
 DATE: 12/28/2021

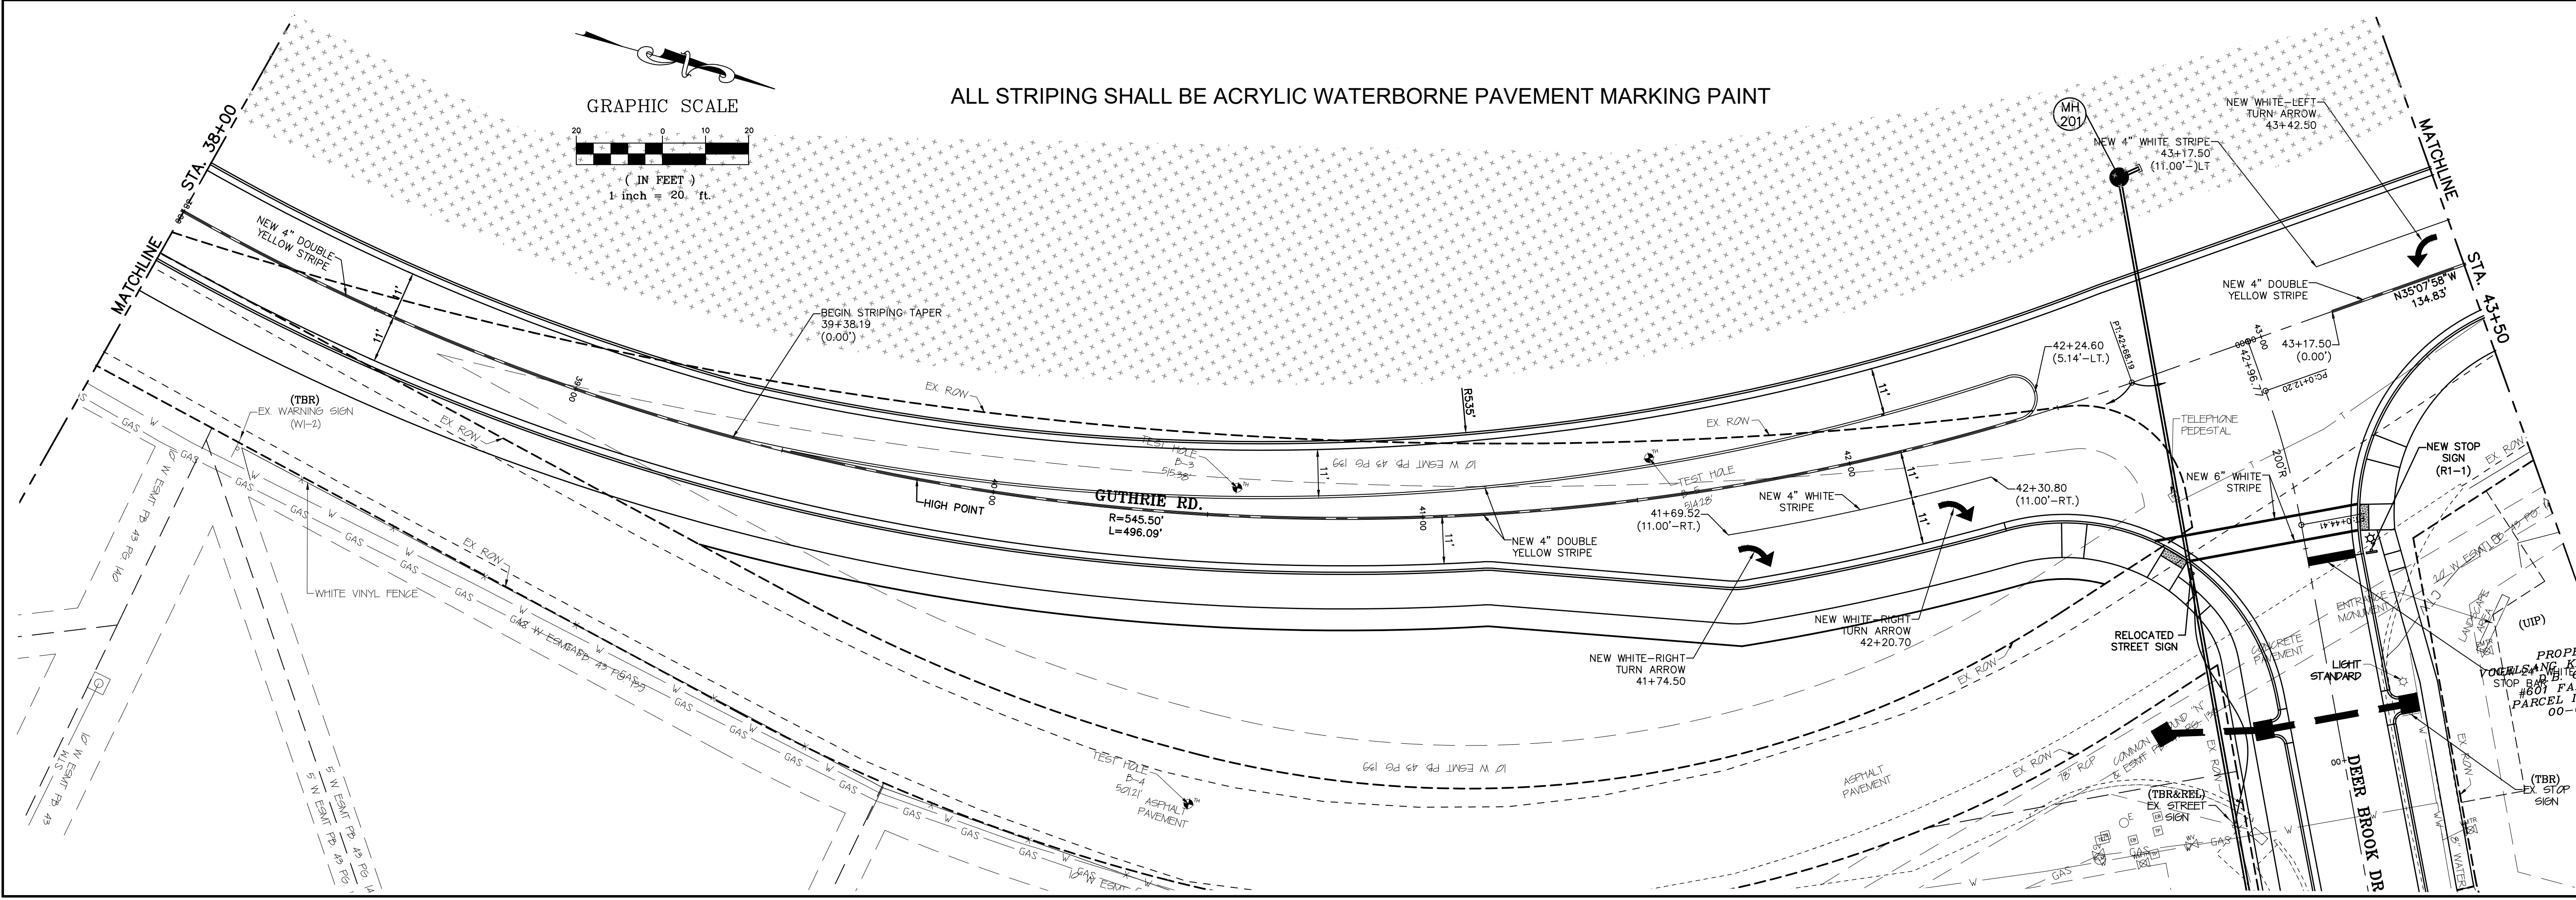

ALL STRIPING SHALL BE ACRYLIC WATERBORNE PAVEMENT MARKING PAINT

**REVISIONS**

DATE	DESCRIPTION
01/03/20	REVISED PER CITY COMMENTS
03/06/20	PRELIMINARY PLAN SUBMITTAL
11/21/22	PRE-FINAL PLAN SUBMITTAL
01/20/23	FINAL PLAN SUBMITTAL
01/26/23	FINAL PLANS - BID SET

**DISCLAIMER OF RESPONSIBILITY**  
 I hereby disclaim any responsibility for all other drawings, specifications, estimates, reports or other documents or instruments relating to or intended to be used for any part or parts of the architectural or engineering project or survey other than those authenticated by my seal.

Scott O. Kolkmeier  
 Civil Engineer  
 MO 024744

**STRIPING & SIGNAGE PLAN**  
 SHEET  
 40 OF 49