



NOTE: SEE SILTATION CONTROL PLAN, SHT. 8 FOR SILTATION CONTROL AND GRADING NOTES.
SEE S.C.I. SUBSURFACE EXPLORATIONS DATED 5-18-95 FOR SOIL CONDITIONS.

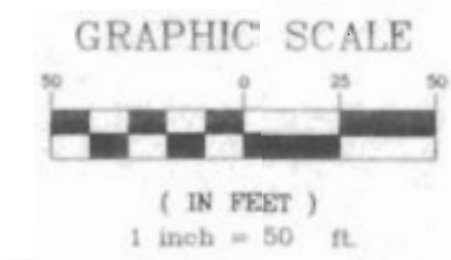

ENGINEER'S AUTHENTICATION
The responsibility for Professional Engineering liability on this project is hereby specifically limited to the set of plans authenticated on each sheet by the Engineer's signature, original stamped Engineer's seal, and the original stamped date hereunder attached. All responsibility is disclaimed for all other plan sheets or sets involved in this project preceding this date. All revisions after this date shall be indicated on the original set of plans.
D. J. BARNES & ASSOCIATES, INC. DBA 247 W. MAIN ST. DARDENNE, MO. 63048
120495
12-1-95
D. J. BARNES & ASSOCIATES, INC. DBA 247 W. MAIN ST. DARDENNE, MO. 63048

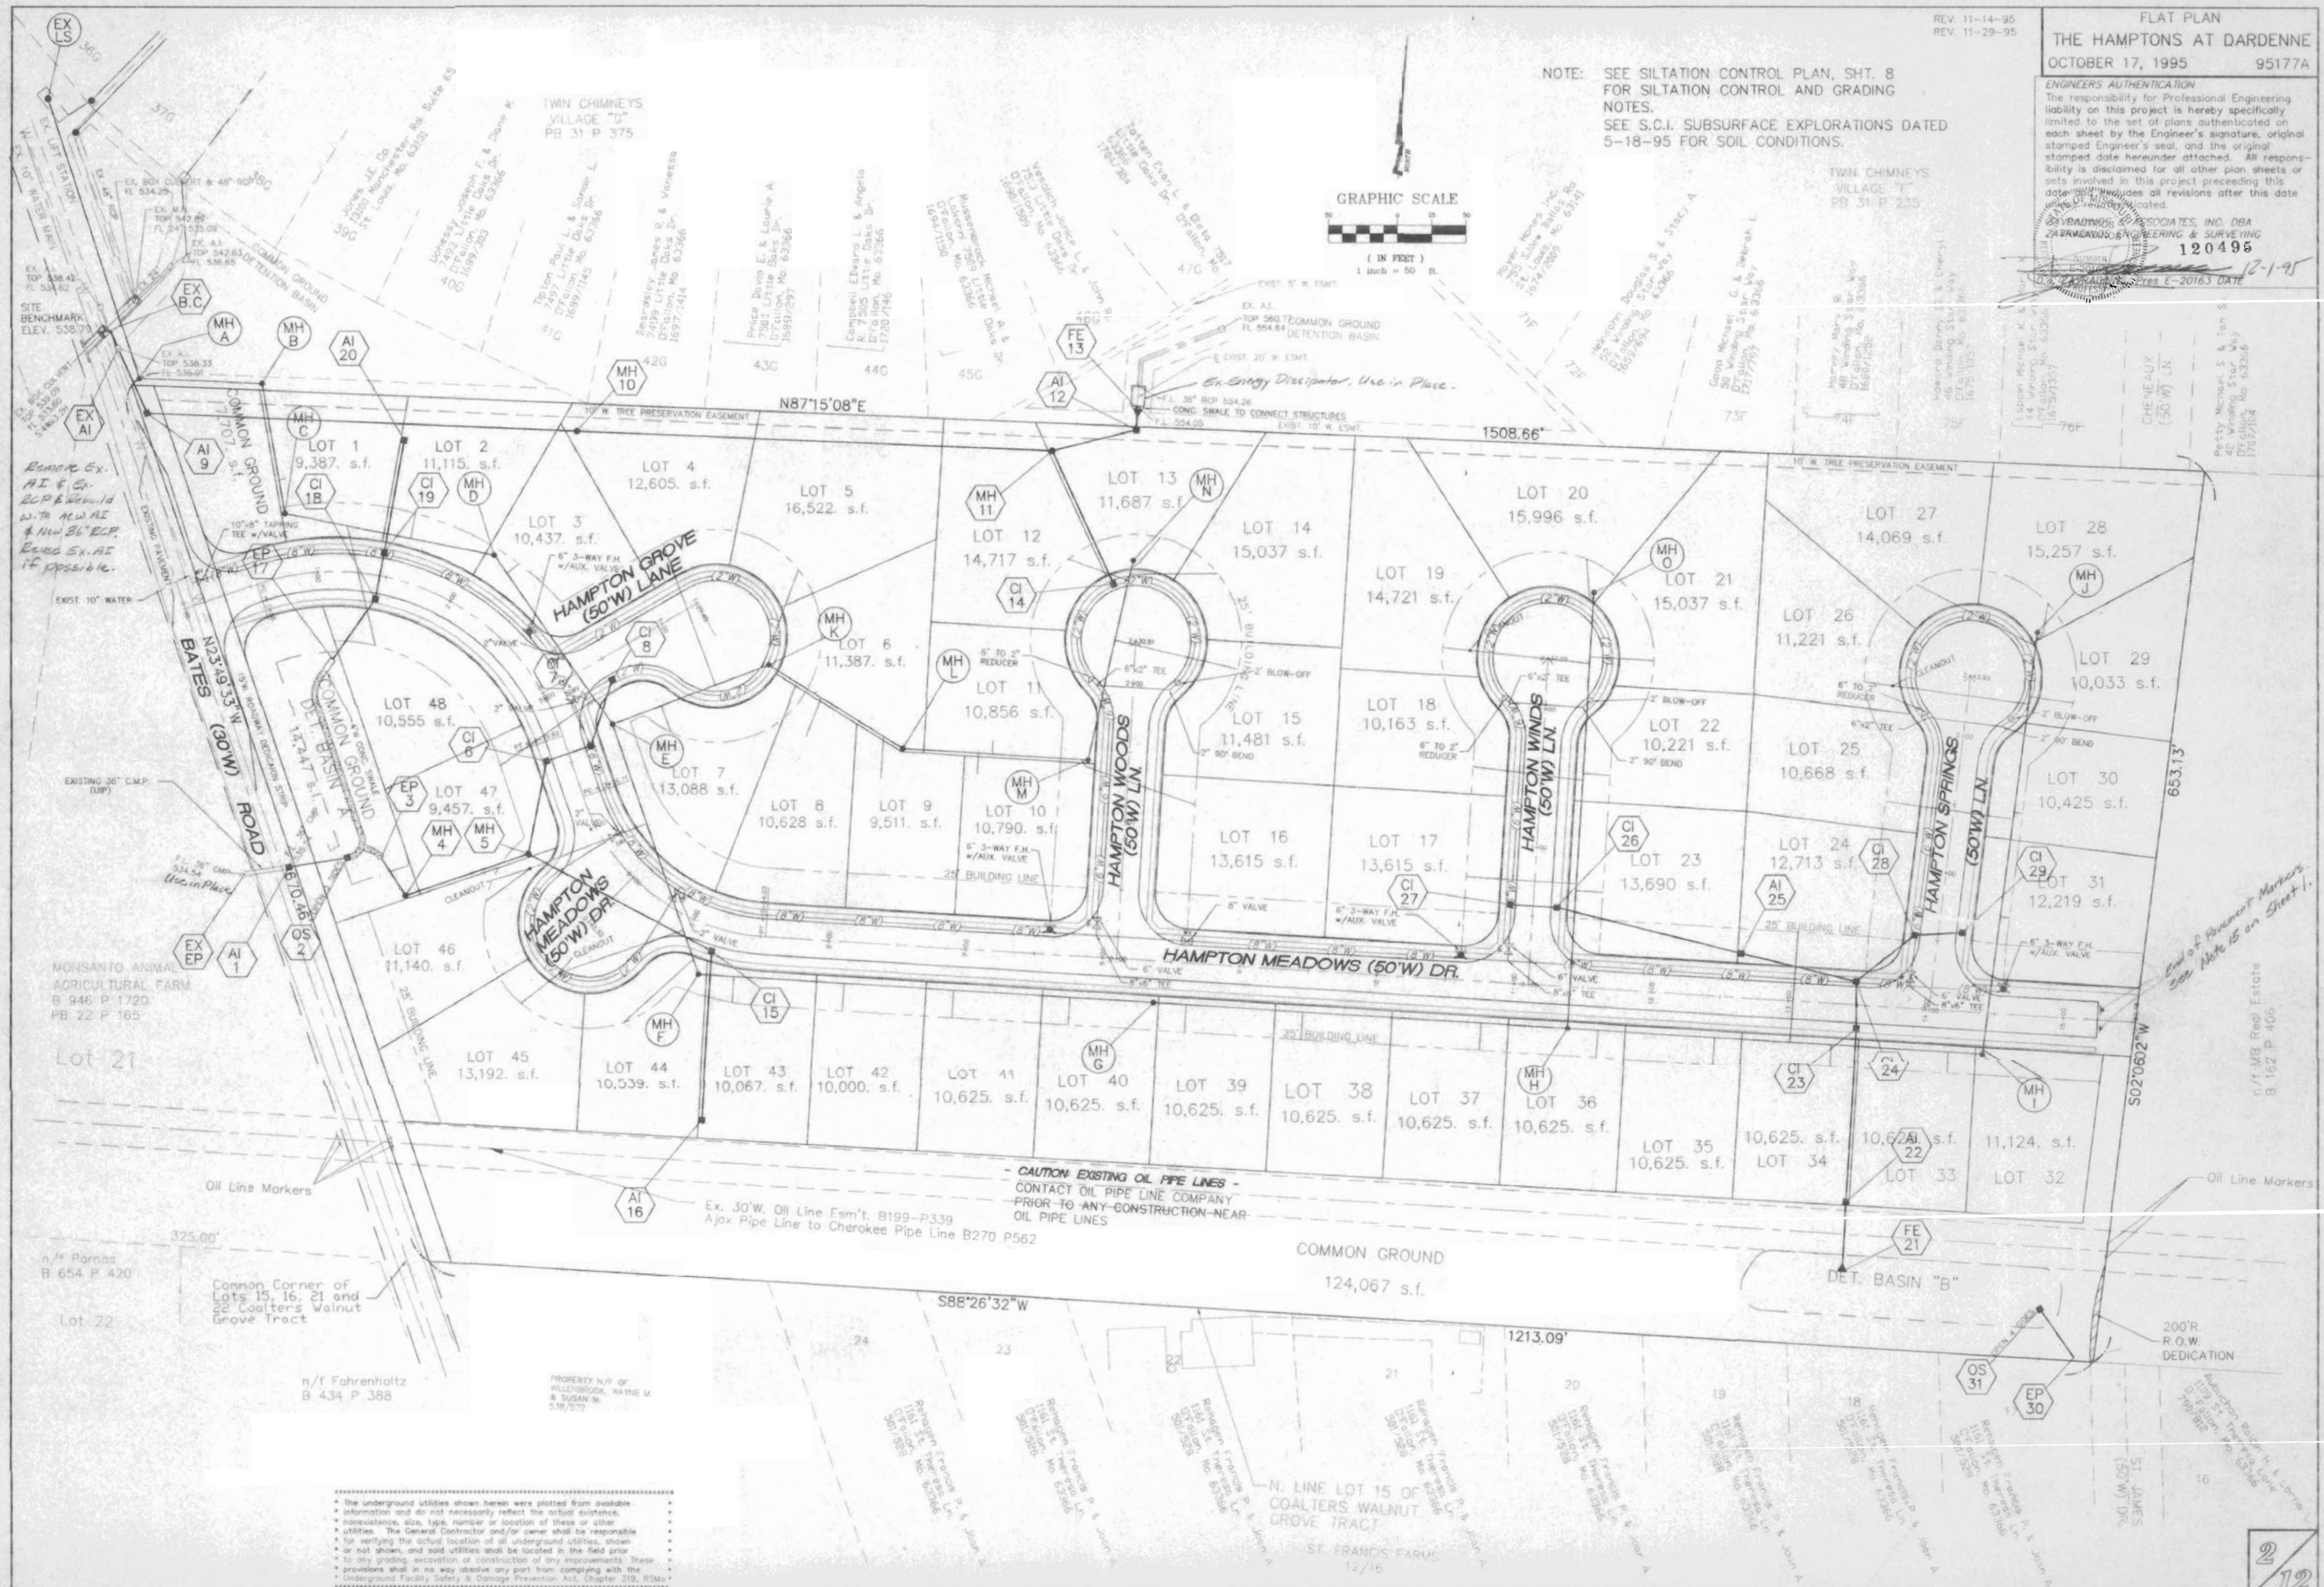

REMARK EX. AI & EP. RCP & WOULD W. TO NEW AI & NEW 36" RCP. REUSE EX. AI IF POSSIBLE.

MONSANTO ANIMAL AGRICULTURAL FARM B 946 P 1720 PB 22 P 165

n/f Parnas B 654 P 420

Common Corner of Lots 15, 16, 21 and Coalters Walnut Grove Tract

n/f Fahrenheit B 434 P 388

PROPERTY N/F OF BELLEBROOK, WAYNE M. & SUSAN M. 5/8/97

CAUTION EXISTING OIL PIPE LINES - CONTACT OIL PIPE LINE COMPANY PRIOR TO ANY CONSTRUCTION NEAR OIL PIPE LINES

Ex. 30" W. Oil Line Esm't. B199-P339 Ajax Pipe Line to Cherokee Pipe Line B270 P562

COMMON GROUND 124,067 s.f.

N. LINE LOT 15 OF COALTERS WALNUT GROVE TRACT

ST. FRANCIS FARMS 12/16

- The underground utilities shown herein were plotted from available information and do not necessarily reflect the actual existence.
- nonexistence, size, type, number or location of these or other utilities. The General Contractor and/or owner shall be responsible for verifying the actual location of all underground utilities, shown or not shown, and said utilities shall be located in the field prior to any grading, excavation or construction of any improvements. These provisions shall in no way absolve any part from complying with the Underground Facility Safety & Damage Prevention Act, Chapter 319, RSMo.