



The underground utilities shown herein were plotted from available information and do not necessarily reflect the actual existence, nonexistence, size, type, number or location of these or other utilities. The General Contractor and/or owner shall be responsible for verifying the actual location of all underground utilities, shown or not shown, and said utilities shall be located in the field prior to any grading, excavation or construction of any improvements. These provisions shall in no way absolve any part from complying with the Underground Facility Safety & Damage Prevention Act, Chapter 319, RSMo.

NOTE: SEE SILTATION CONTROL PLAN, SHT. 8 FOR SILTATION CONTROL AND GRADING NOTES.
SEE S.C.I. SUBSURFACE EXPLORATIONS DATED 5-18-95 FOR SOIL CONDITIONS.

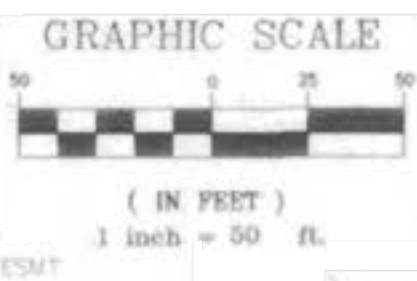

ENGINEERS AUTHENTICATION
The responsibility for Professional Engineering liability on this project is hereby specifically limited to the set of plans authenticated on each sheet by the Engineer's signature, original stamped Engineer's seal, and the original stamped date hereunder attached. All responsibility is disclaimed for all other plan sheets or sets involved in this project preceding this date and excludes all revisions after this date unless reauthenticated.

ZAVENKOV ASSOCIATES, INC. DBA
ZAVENKOV SURVEYING & SURVEYING
120405
12-11
E-20167 DATE

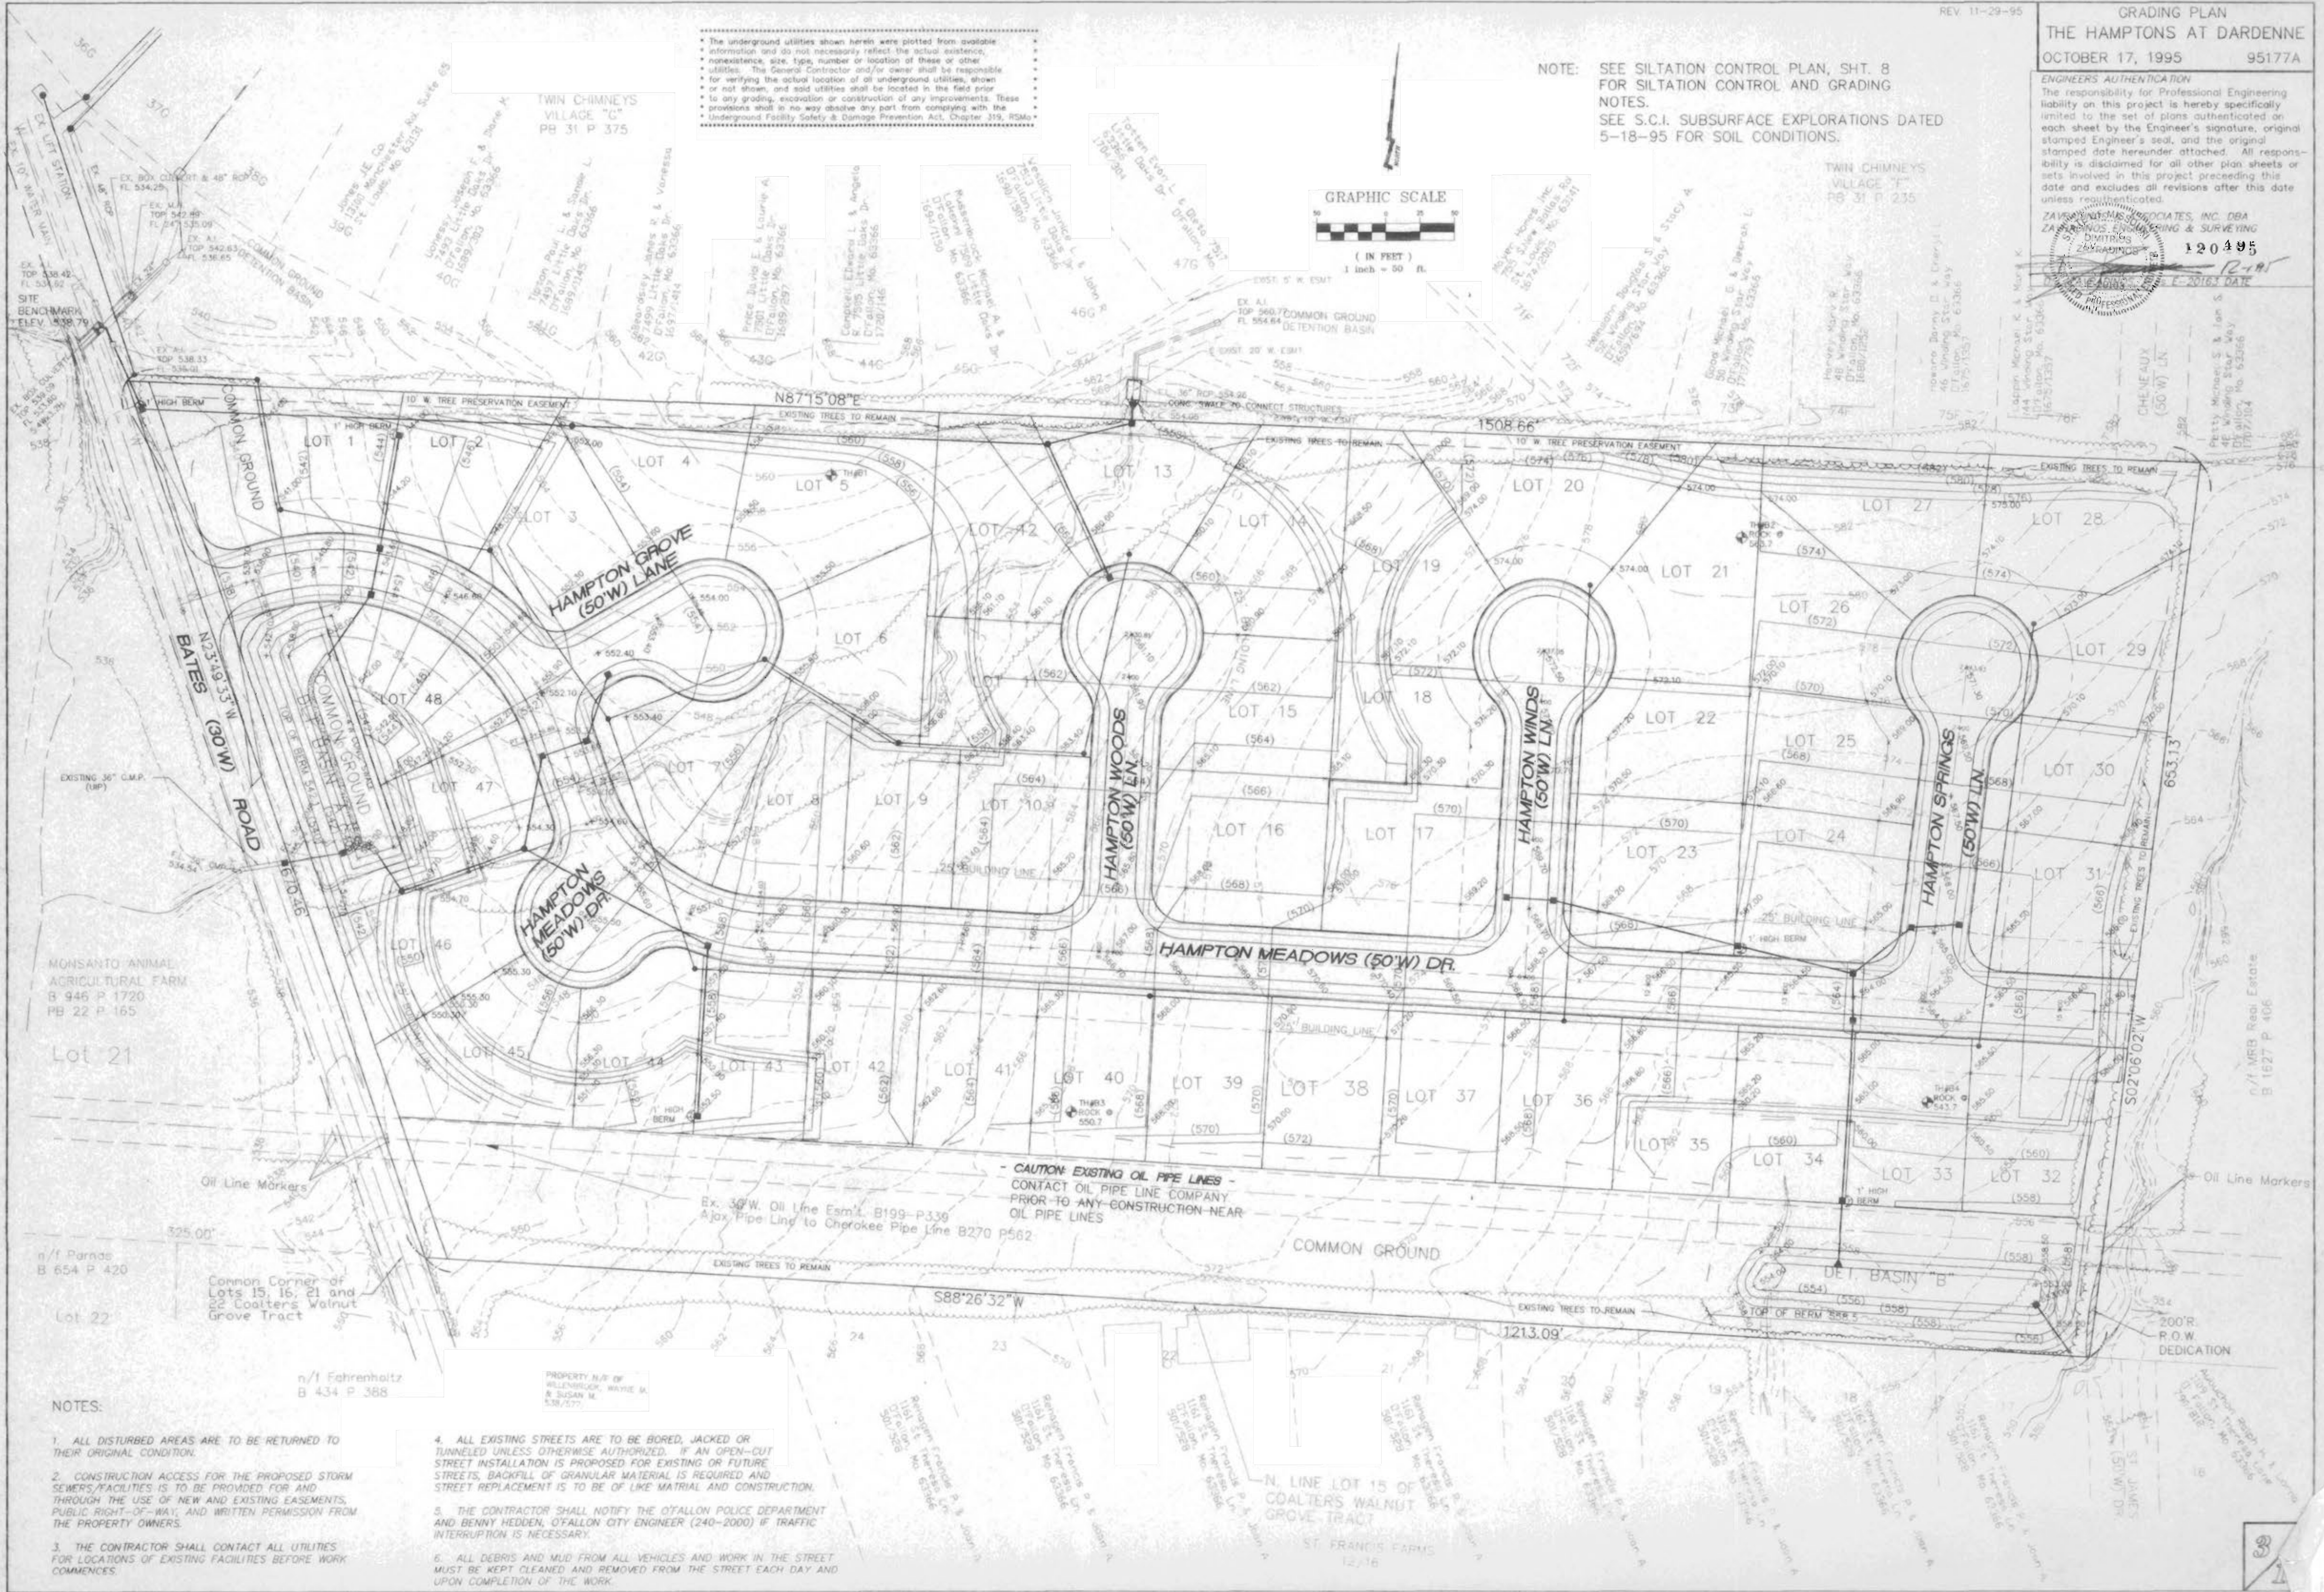

- NOTES:
1. ALL DISTURBED AREAS ARE TO BE RETURNED TO THEIR ORIGINAL CONDITION.
 2. CONSTRUCTION ACCESS FOR THE PROPOSED STORM SEWERS FACILITIES IS TO BE PROVIDED FOR AND THROUGH THE USE OF NEW AND EXISTING EASEMENTS, PUBLIC RIGHT-OF-WAY, AND WRITTEN PERMISSION FROM THE PROPERTY OWNERS.
 3. THE CONTRACTOR SHALL CONTACT ALL UTILITIES FOR LOCATIONS OF EXISTING FACILITIES BEFORE WORK COMMENCES.
 4. ALL EXISTING STREETS ARE TO BE BORED, JACKED OR TUNNELED UNLESS OTHERWISE AUTHORIZED. IF AN OPEN-CUT STREET INSTALLATION IS PROPOSED FOR EXISTING OR FUTURE STREETS, BACKFILL OF GRANULAR MATERIAL IS REQUIRED AND STREET REPLACEMENT IS TO BE OF LIKE MATERIAL AND CONSTRUCTION.
 5. THE CONTRACTOR SHALL NOTIFY THE O'FALLON POLICE DEPARTMENT AND BENNY HEDDEN, O'FALLON CITY ENGINEER (240-2000) IF TRAFFIC INTERRUPTION IS NECESSARY.
 6. ALL DEBRIS AND MUD FROM ALL VEHICLES AND WORK IN THE STREET MUST BE KEPT CLEANED AND REMOVED FROM THE STREET EACH DAY AND UPON COMPLETION OF THE WORK.