


HAMPTON GROVE LANE

HAMPTON WOODS LANE

HAMPTON WINDS LANE

HAMPTON SPRINGS LANE


STREET PROFILES
THE HAMPTONS AT DARLENNE
OCTOBER 17, 1995 95177A
REV. 11-29-95

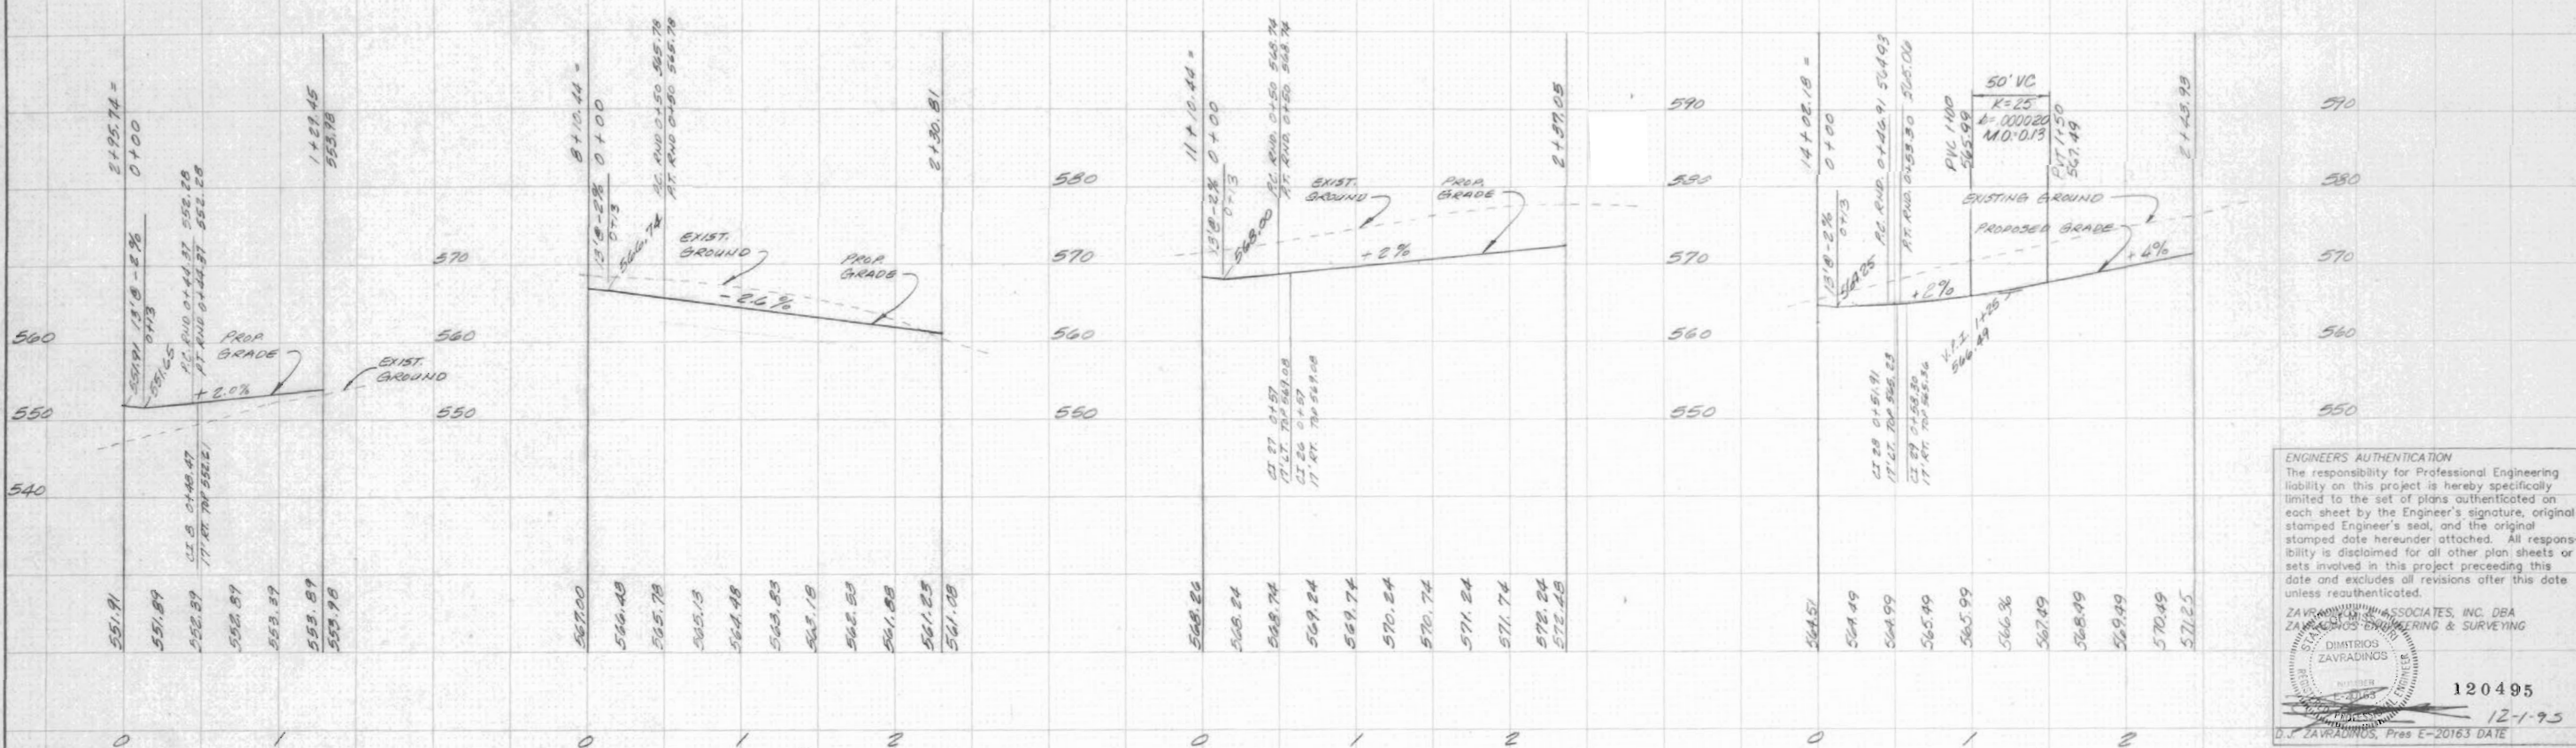

ENGINEERS AUTHENTICATION
The responsibility for Professional Engineering liability on this project is hereby specifically limited to the set of plans authenticated on each sheet by the Engineer's signature, original stamped Engineer's seal, and the original stamped date hereunder attached. All responsibility is disclaimed for all other plan sheets or sets involved in this project preceding this date and excludes all revisions after this date unless reauthenticated.

ZAVRADINUS ASSOCIATES, INC. DBA ZAVRADINUS ENGINEERING & SURVEYING
DIMITRIOS ZAVRADINOS
REGISTERED PROFESSIONAL ENGINEER
120495
12-1-95
D. ZAVRADINOS, Pres E-20163 DATE

HAMPTON MEADOWS DR.

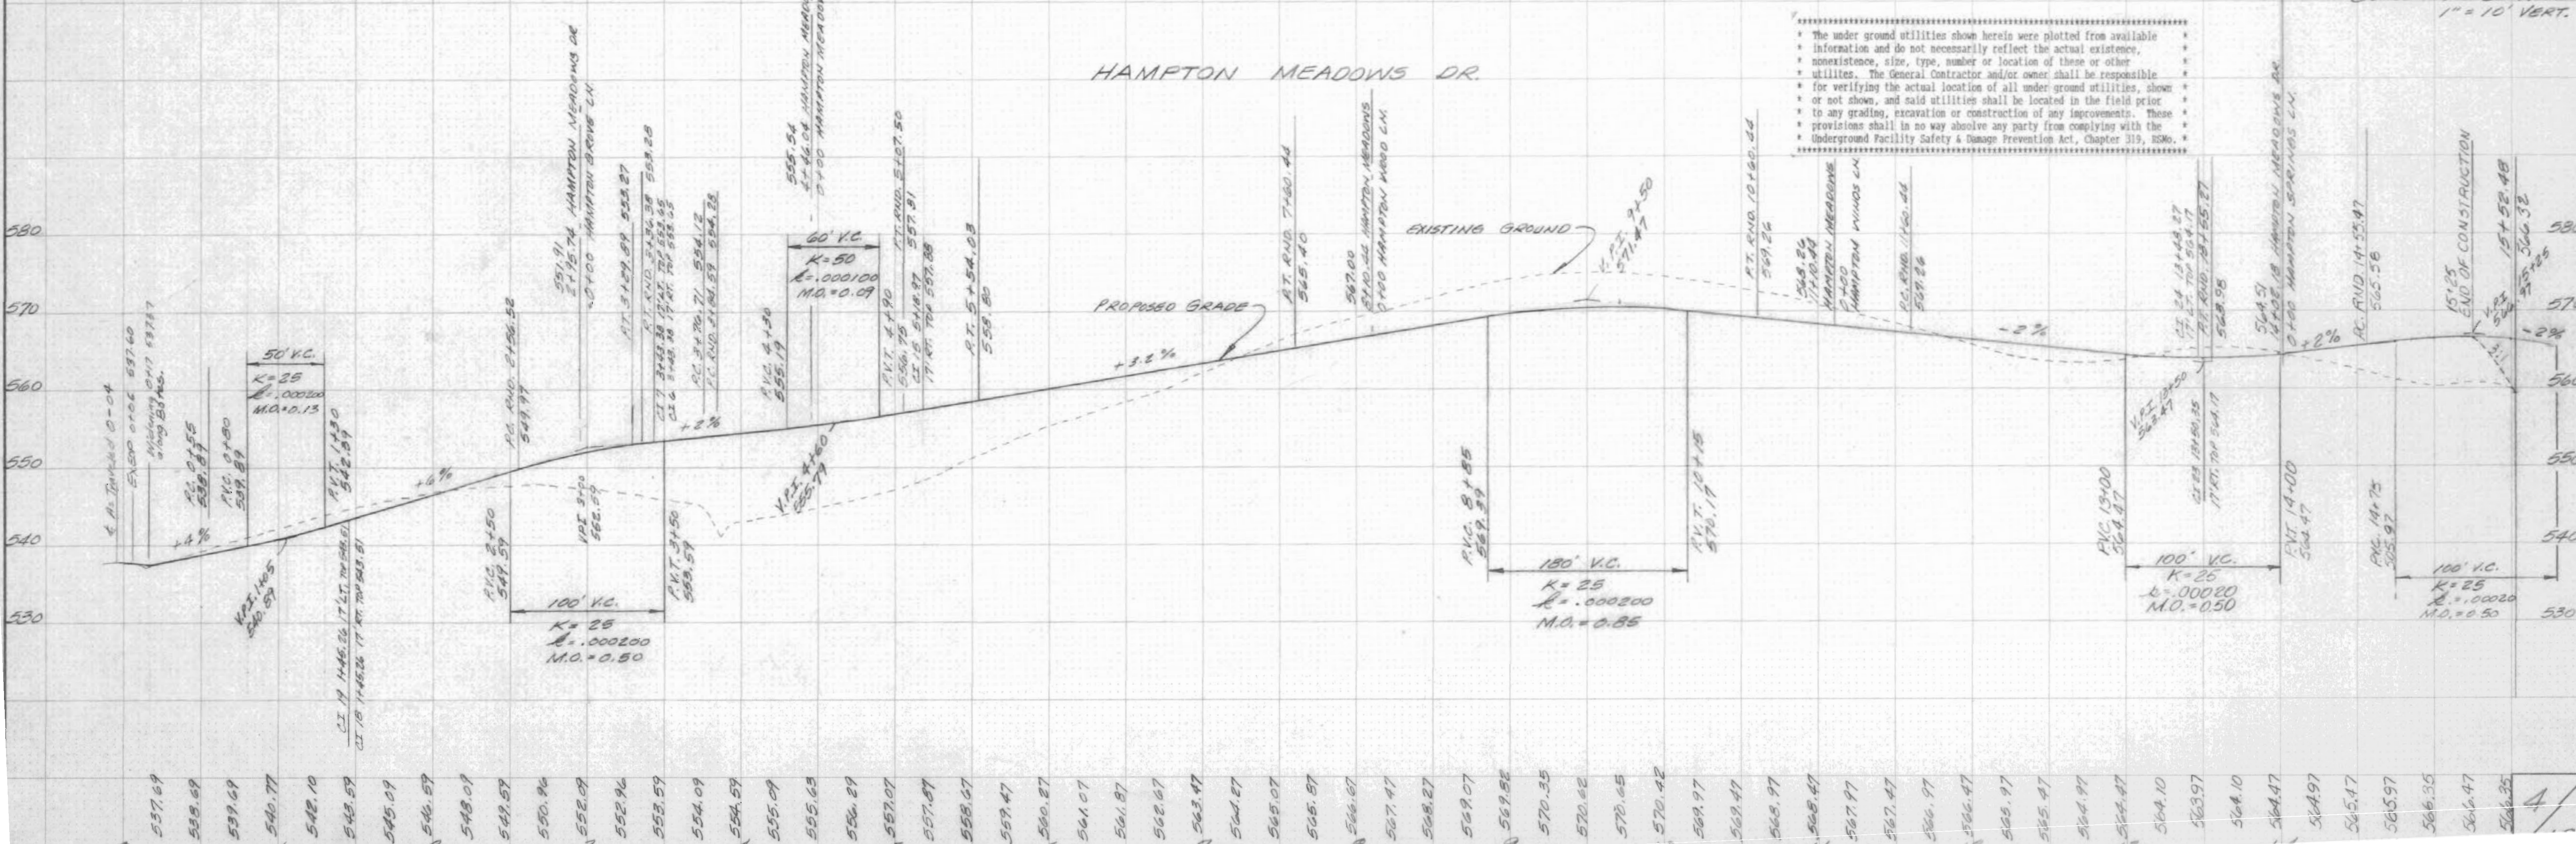

The under ground utilities shown herein were plotted from available information and do not necessarily reflect the actual existence, nonexistence, size, type, number or location of these or other utilities. The General Contractor and/or owner shall be responsible for verifying the actual location of all under ground utilities, shown or not shown, and said utilities shall be located in the field prior to any grading, excavation or construction of any improvements. These provisions shall in no way absolve any party from complying with the Underground Facility Safety & Damage Prevention Act, Chapter 319, BSM.

SCALE: 1" = 50' HORIZ.
1" = 10' VERT.