



ISSUE	REMARKS/DATE
1	2023-09-28, INITIAL SUBMITTAL
2	2024-02-01, CITY COMMENTS
3	2024-04-17, CITY COMMENTS
4	2024-05-20, FOR APPROVAL

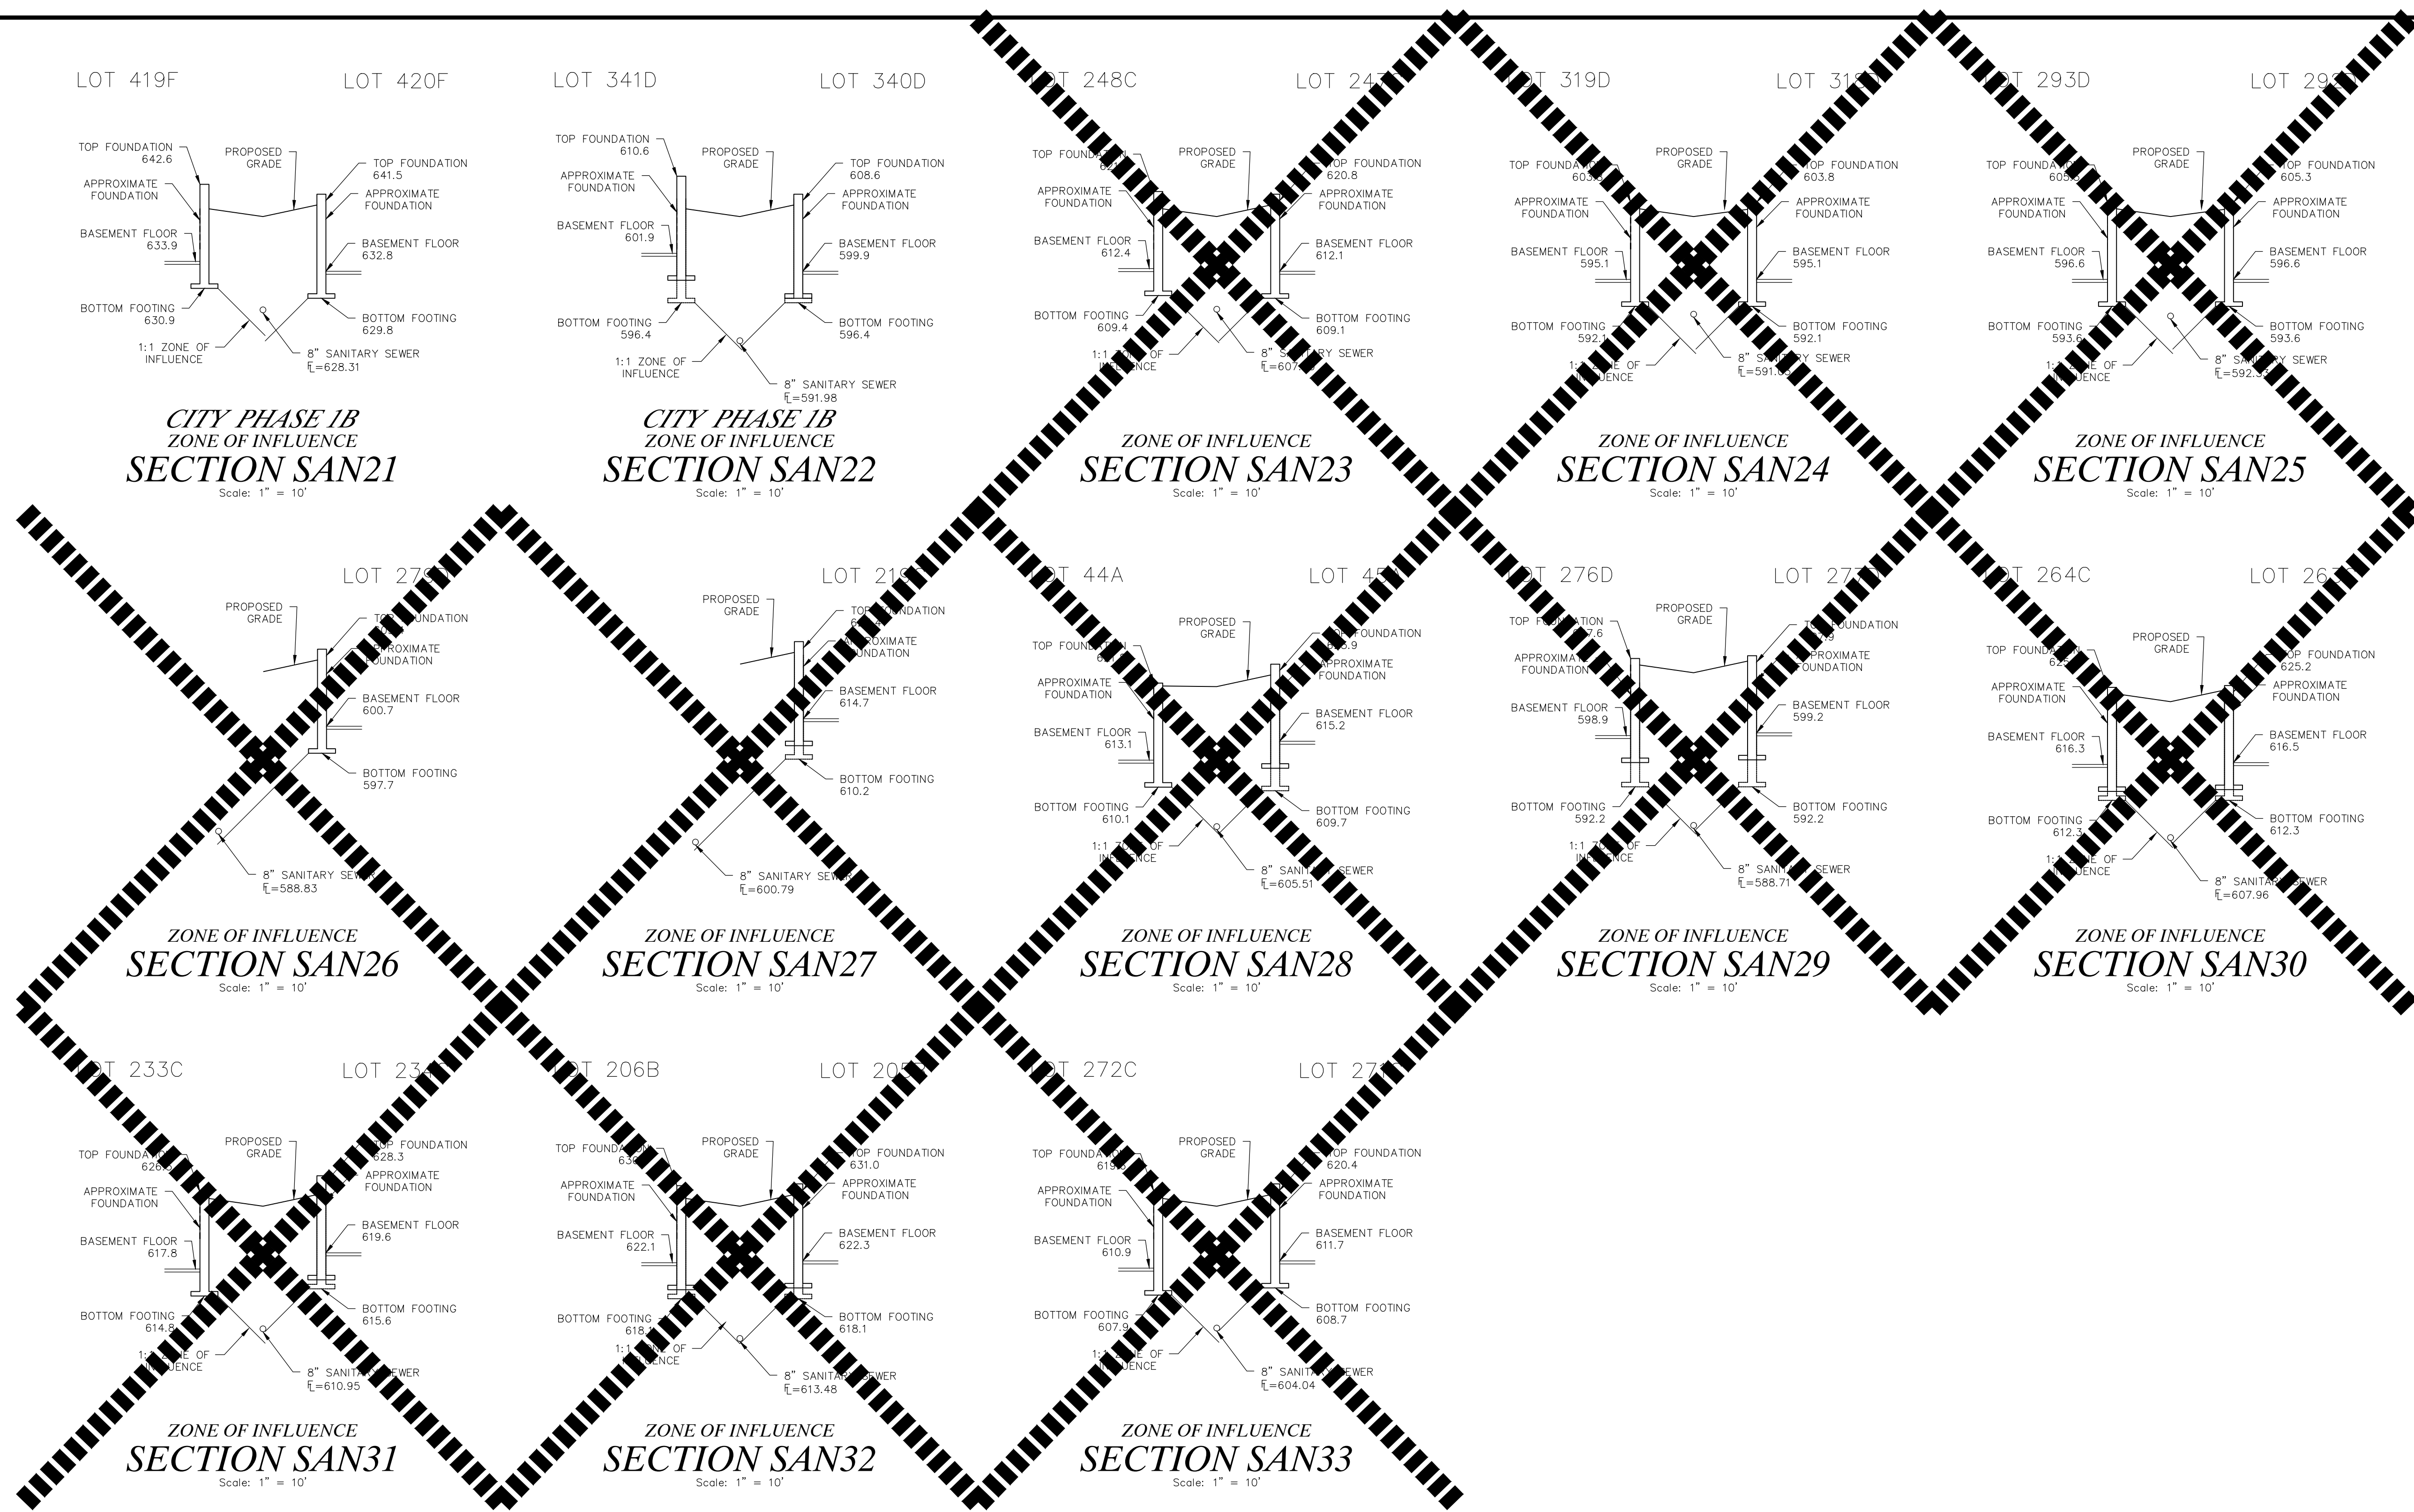

PROJECT TITLE

**HARVEST
AT HOPEWELL**
O'Fallon, Missouri
O'FALLON PHASE 1B

THE STERLING CO.
ENGINEERS & SURVEYORS
6055 New Baumgartner Road
St. Louis, Missouri 63129
Ph 314-487-0440 Fax 314-487-8944
www.sterling-eng-sur.com
Corporate Certificate of Authority #001348

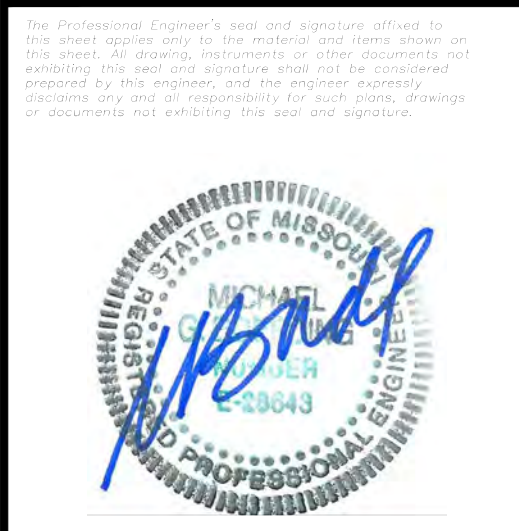

Date: 05-20-2024
Michael G. Boerding
License No. MO E-28643
Professional Engineer

HARVEST HOPEWELL, LLC
5091 New Baumgartner Road
St. Louis, Missouri 63129

P+Z No. 21-004994
City No. 21-011444
Date: 05-20-2024
Job No. 20-09-327

Page No.
12.2
IMP

ZONE OF INFLUENCE SECTIONS

Drawing name: V:\20090227 Highway N Acasmbg\Drawings\Engineering\Improvements\9227 IMP FOR PRINTING.dwg Plotted on: May 20, 2024 - 1:08pm Plotted by: juedenhart