



ISSUE	REMARKS/DATE
1	2023-09-28, INITIAL SUBMITTAL
2	2024-02-01, CITY COMMENTS
3	2024-04-17, CITY COMMENTS
4	2024-05-20, FOR APPROVAL

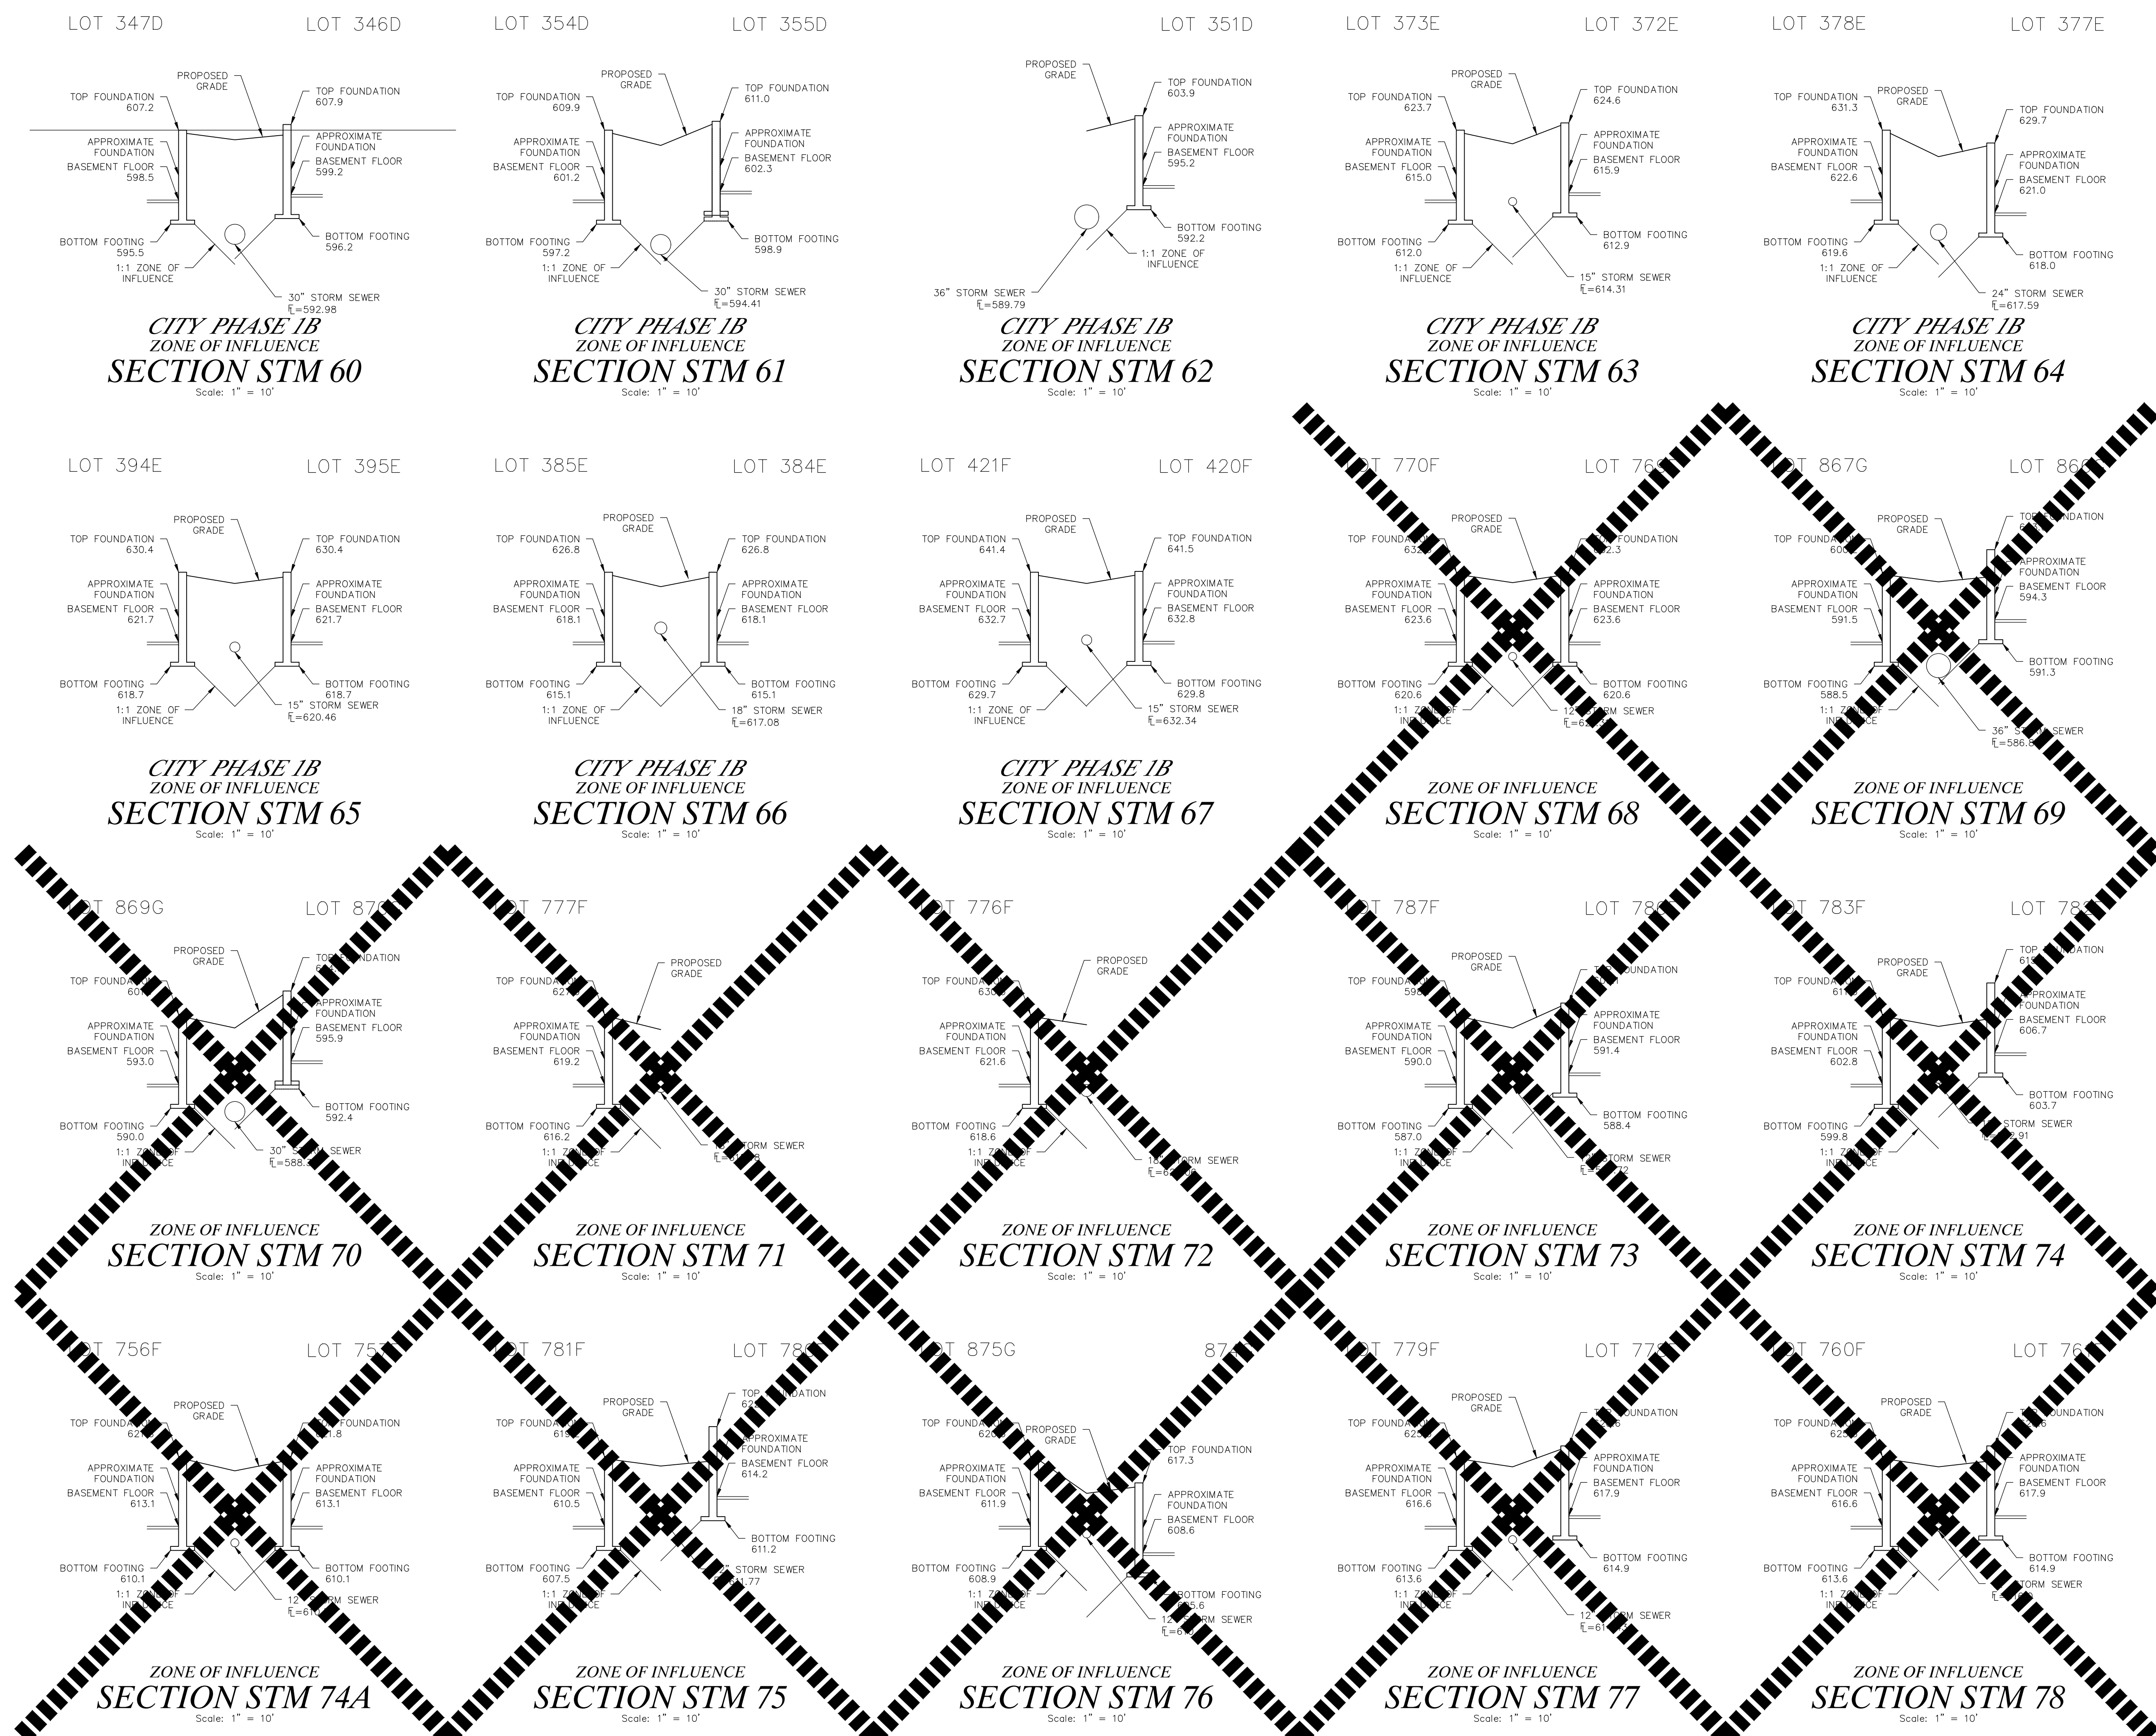

PROJECT TITLE

**HARVEST  
AT HOPEWELL**  
OFallon, Missouri  
**O'FALLON PHASE 1B**

**THE STERLING** CO.  
ENGINEERS & SURVEYORS  
6055 New Baumgartner Road  
St. Louis, Missouri 63129  
Ph 314-487-0440 Fax 314-487-8944  
www.sterling-eng-sur.com  
Corporate Certificate of Authority #001348

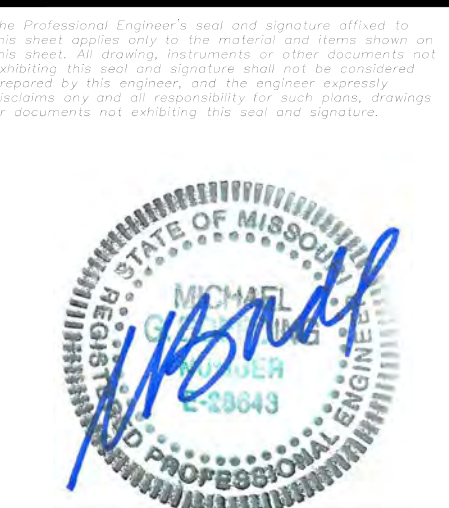

Date: 05-20-2024  
Michael G. Boerding  
License No. MO E-28643  
Professional Engineer

HARVEST HOPEWELL, LLC  
5091 New Baumgartner Road  
St. Louis, Missouri 63129

ZONE OF INFLUENCE SECTIONS

P+Z No. 21-004994  
City No. 21-011444  
Date: 05-20-2024  
Job No. 20-09-327

Page No.  
**12.4**  
IMP

Drawing name: V:\20090227 Highway A\Acad\dwg\Drawings\Improvements\9227 IMP FOR PRINTING.dwg Plotted on: May 20, 2024 1:10pm Plotted by: juedenhans