


Drawing name: V:\2009327 Highway N Assemblage\Drawings\Engineering\Improvements\327 IMP Storm.dwg Plotted on: May 20, 2024 - 11:02am Plotted by: jbaekhaus

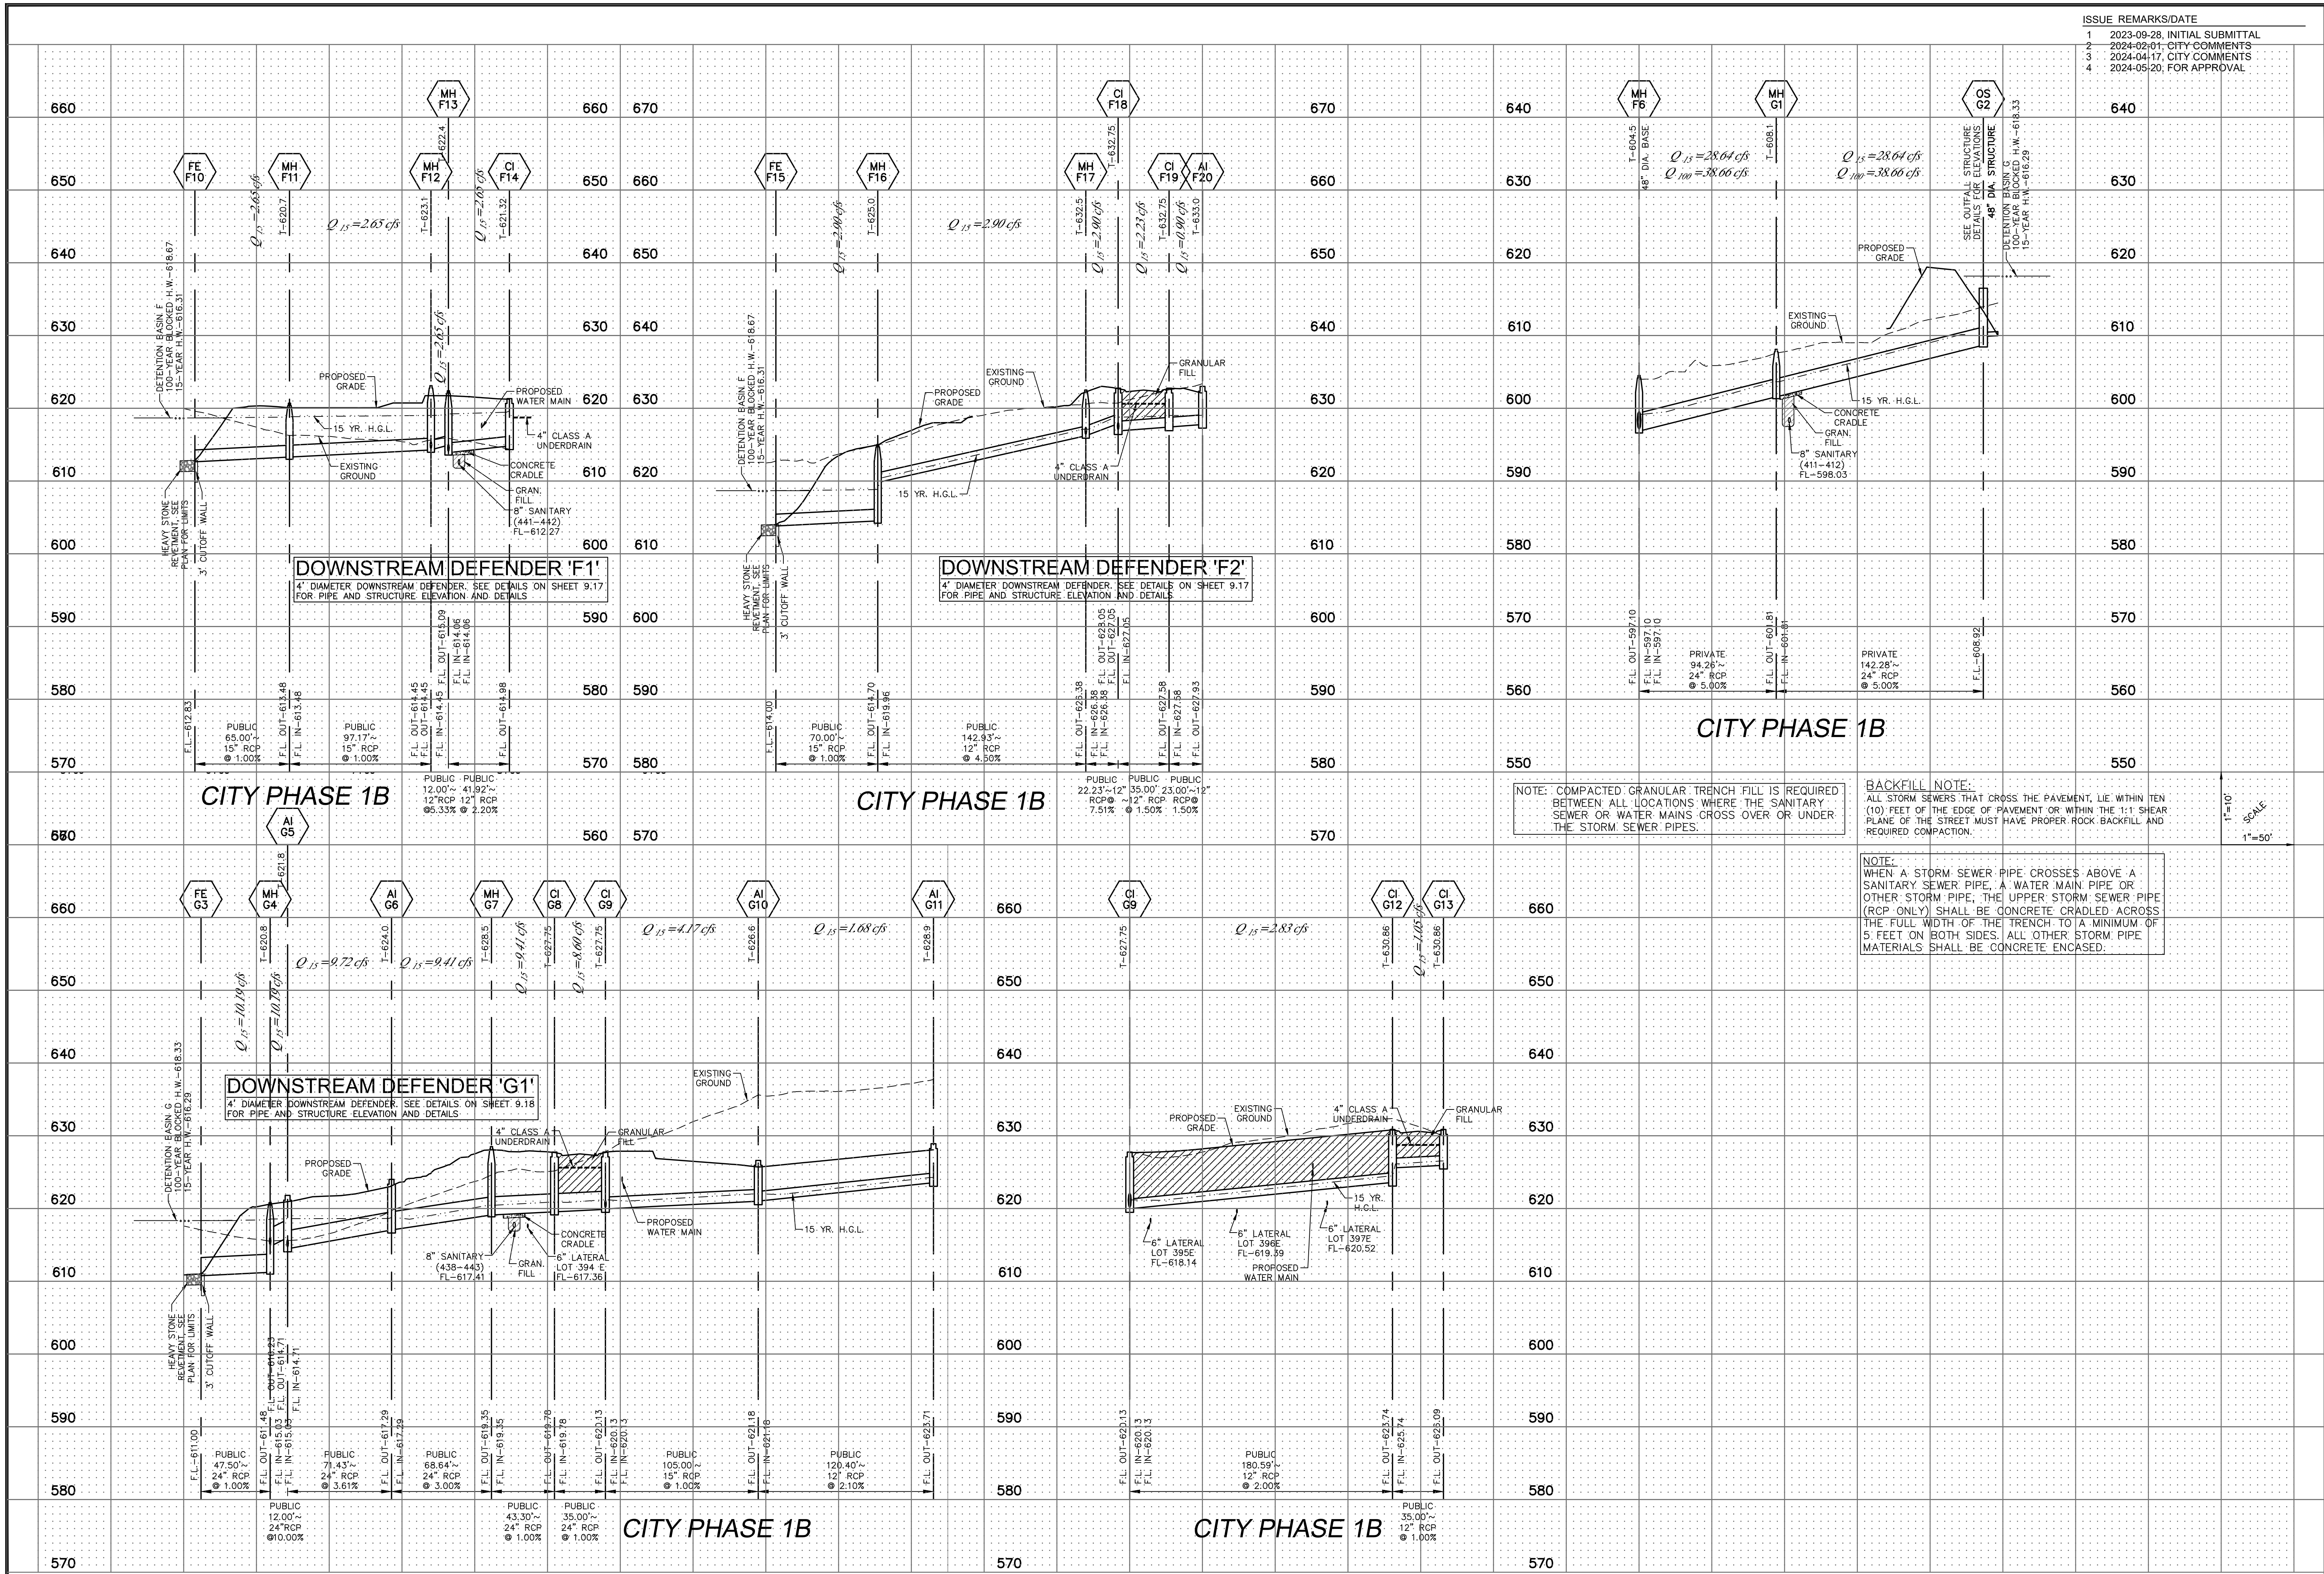

ISSUE	REMARKS/DATE
1	2023-09-28, INITIAL SUBMITTAL
2	2024-02-24, CITY COMMENTS
3	2024-04-17, CITY COMMENTS
4	2024-05-20, FOR APPROVAL

**PROJECT TITLE**  
**HARVEST AT HOPEWELL**  
 O'FALLON PHASE 1B

**THE STERLING CO.**  
 ENGINEERS & SURVEYORS  
 5055 New Baumgartner Road  
 St. Louis, Missouri 63129  
 Ph 314-487-0440 Fax 314-487-8944  
 www.sterling-eng-survey.com  
 Corporate Certificate of Authority #001548

**DATE:** 05-20-2024  
**ENGINEER:** Michael G. Boering, PE  
 License No. MO E-28643  
 Professional Engineer

**SCALE:** 1"=10'  
 1"=50'

**STORM SEWER PROFILES**

**P+Z No.** 21-004994  
**City No.** 21-011444  
**Date:** 05-20-2024  
**Job No.** 20-09-327  
**Page No.** 7.9

IMP

911 MISSOURI PROFESSIONAL ENGINEER