


Drawing name: V:\2009\237 Highway N Acropolis\Drawings\Engineering\Improvements\9237 IMP FOR PRINTING.dwg Plotted on: May 20, 2024 12:59pm Plotted by: jankauskas

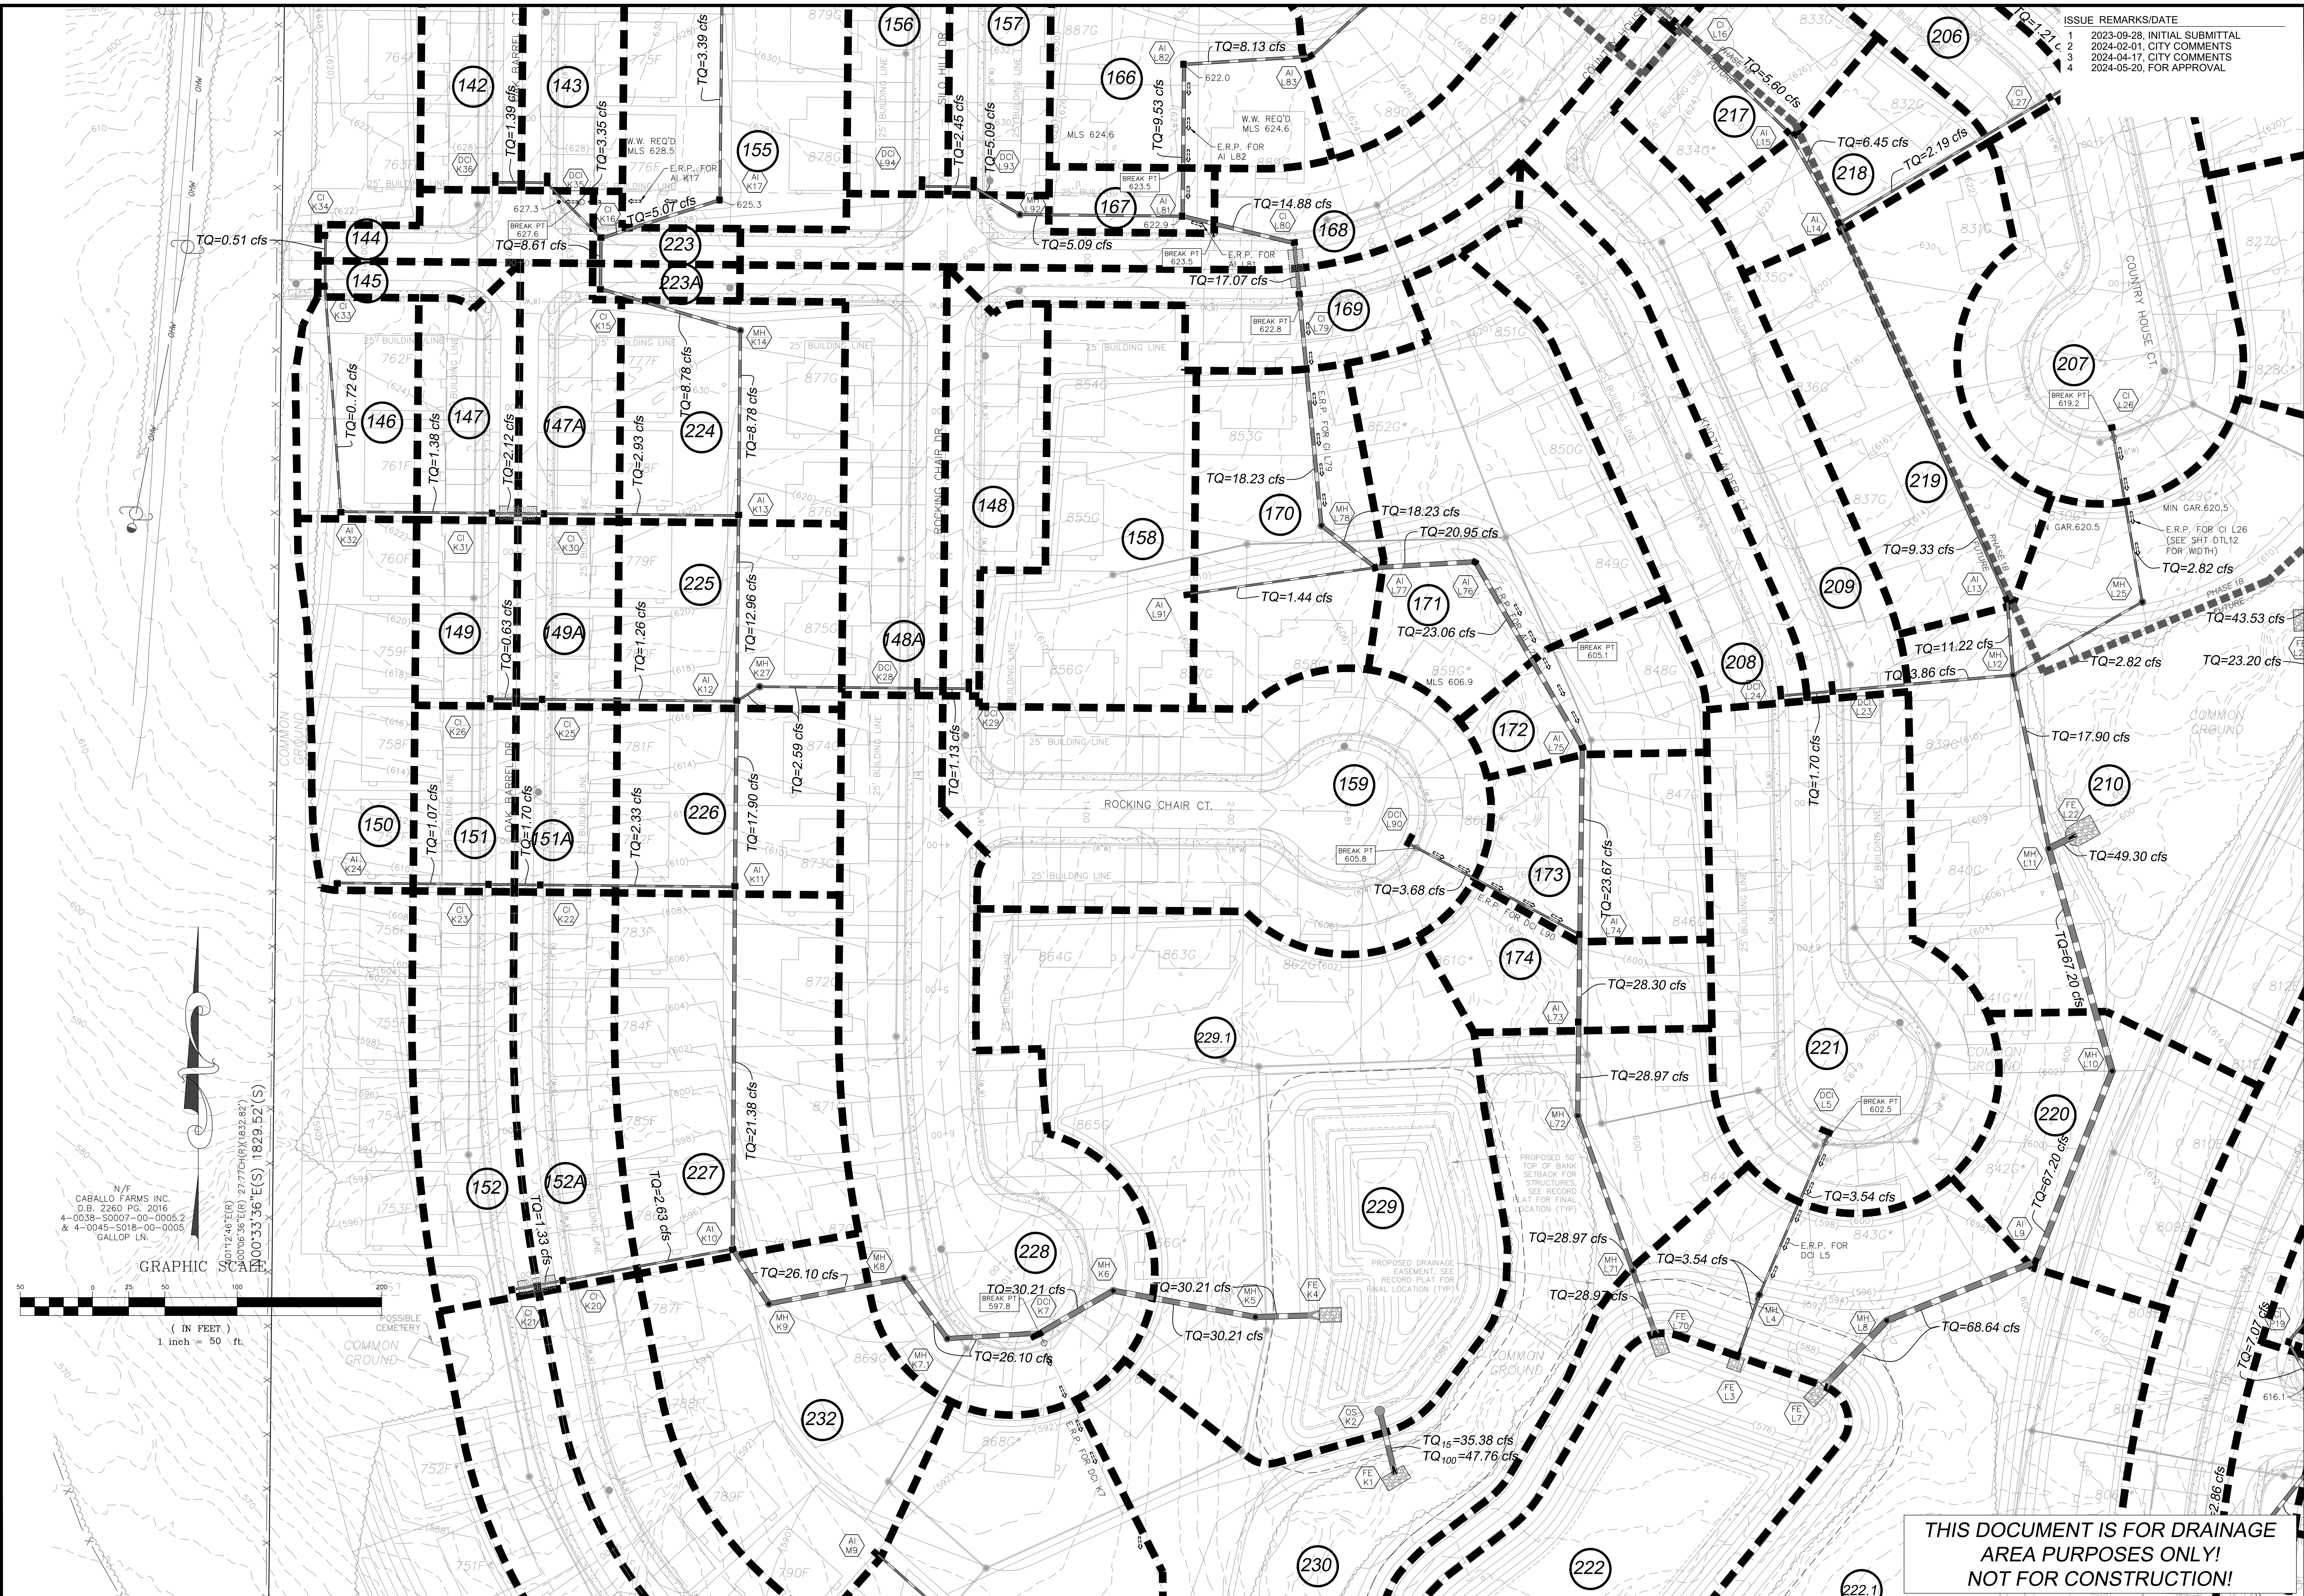

ISSUE	REMARKS/DATE
1	2023-09-28, INITIAL SUBMITTAL
2	2024-02-01, CITY COMMENTS
3	2024-04-17, CITY COMMENTS
4	2024-05-20, FOR APPROVAL

PROJECT TITLE

HARVEST AT HOPEWELL

O'Fallon, Missouri
O'FALLON PHASE IB

THE STERLING CO.
ENGINEERS & SURVEYORS
6055 New Baumgartner Road
St. Louis, Missouri 63129
Ph 314-487-0440 Fax 314-487-8944
www.sterling-eng-sur.com
Corporate Certificate of Authority #001348



Date: 05-20-2024
Michael G. Boarding
License No. MO E-28643
Professional Engineer

HARVEST HOPEWELL, LLC
5091 New Baumgartner Road
St. Louis, Missouri 63129

DRAINAGE AREA MAP


P+Z No. 21-004994
City No. 21-011444
Date: 05-20-2024
Job No. 20-09-327

Page No.

8.11

IMP

**THIS DOCUMENT IS FOR DRAINAGE AREA PURPOSES ONLY!
NOT FOR CONSTRUCTION!**

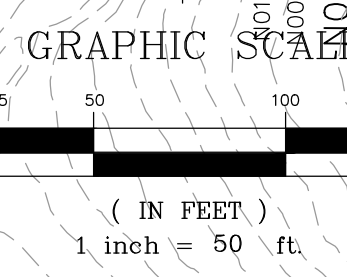

N/F CABALLO FARMS INC.
D.B. 2260 P.C. 2016
4-0038-50007-00-0005.2
& 4-0045-5018-00-0005
GALLOP LN.

01012.48°E(R)
0006.36°E(R)
00033.36°E(S)
1829.52°(S)