


92

TOTAL Q TO BOX CULVERT  
100 YR 20 MIN  
Q=941.61 cfs

ISSUE	REMARKS/DATE
1	2023-09-28, INITIAL SUBMITTAL
2	2024-02-01, CITY COMMENTS
3	2024-04-17, CITY COMMENTS
4	2024-05-20, FOR APPROVAL

Drawing name: V:\20092327 Highway N\Acad\dwg\Drawings\Improvements\9227 IMP FOR PRINTING.dwg Plotted on: May 20, 2024 - 12:48pm Plotted by: jankauskas

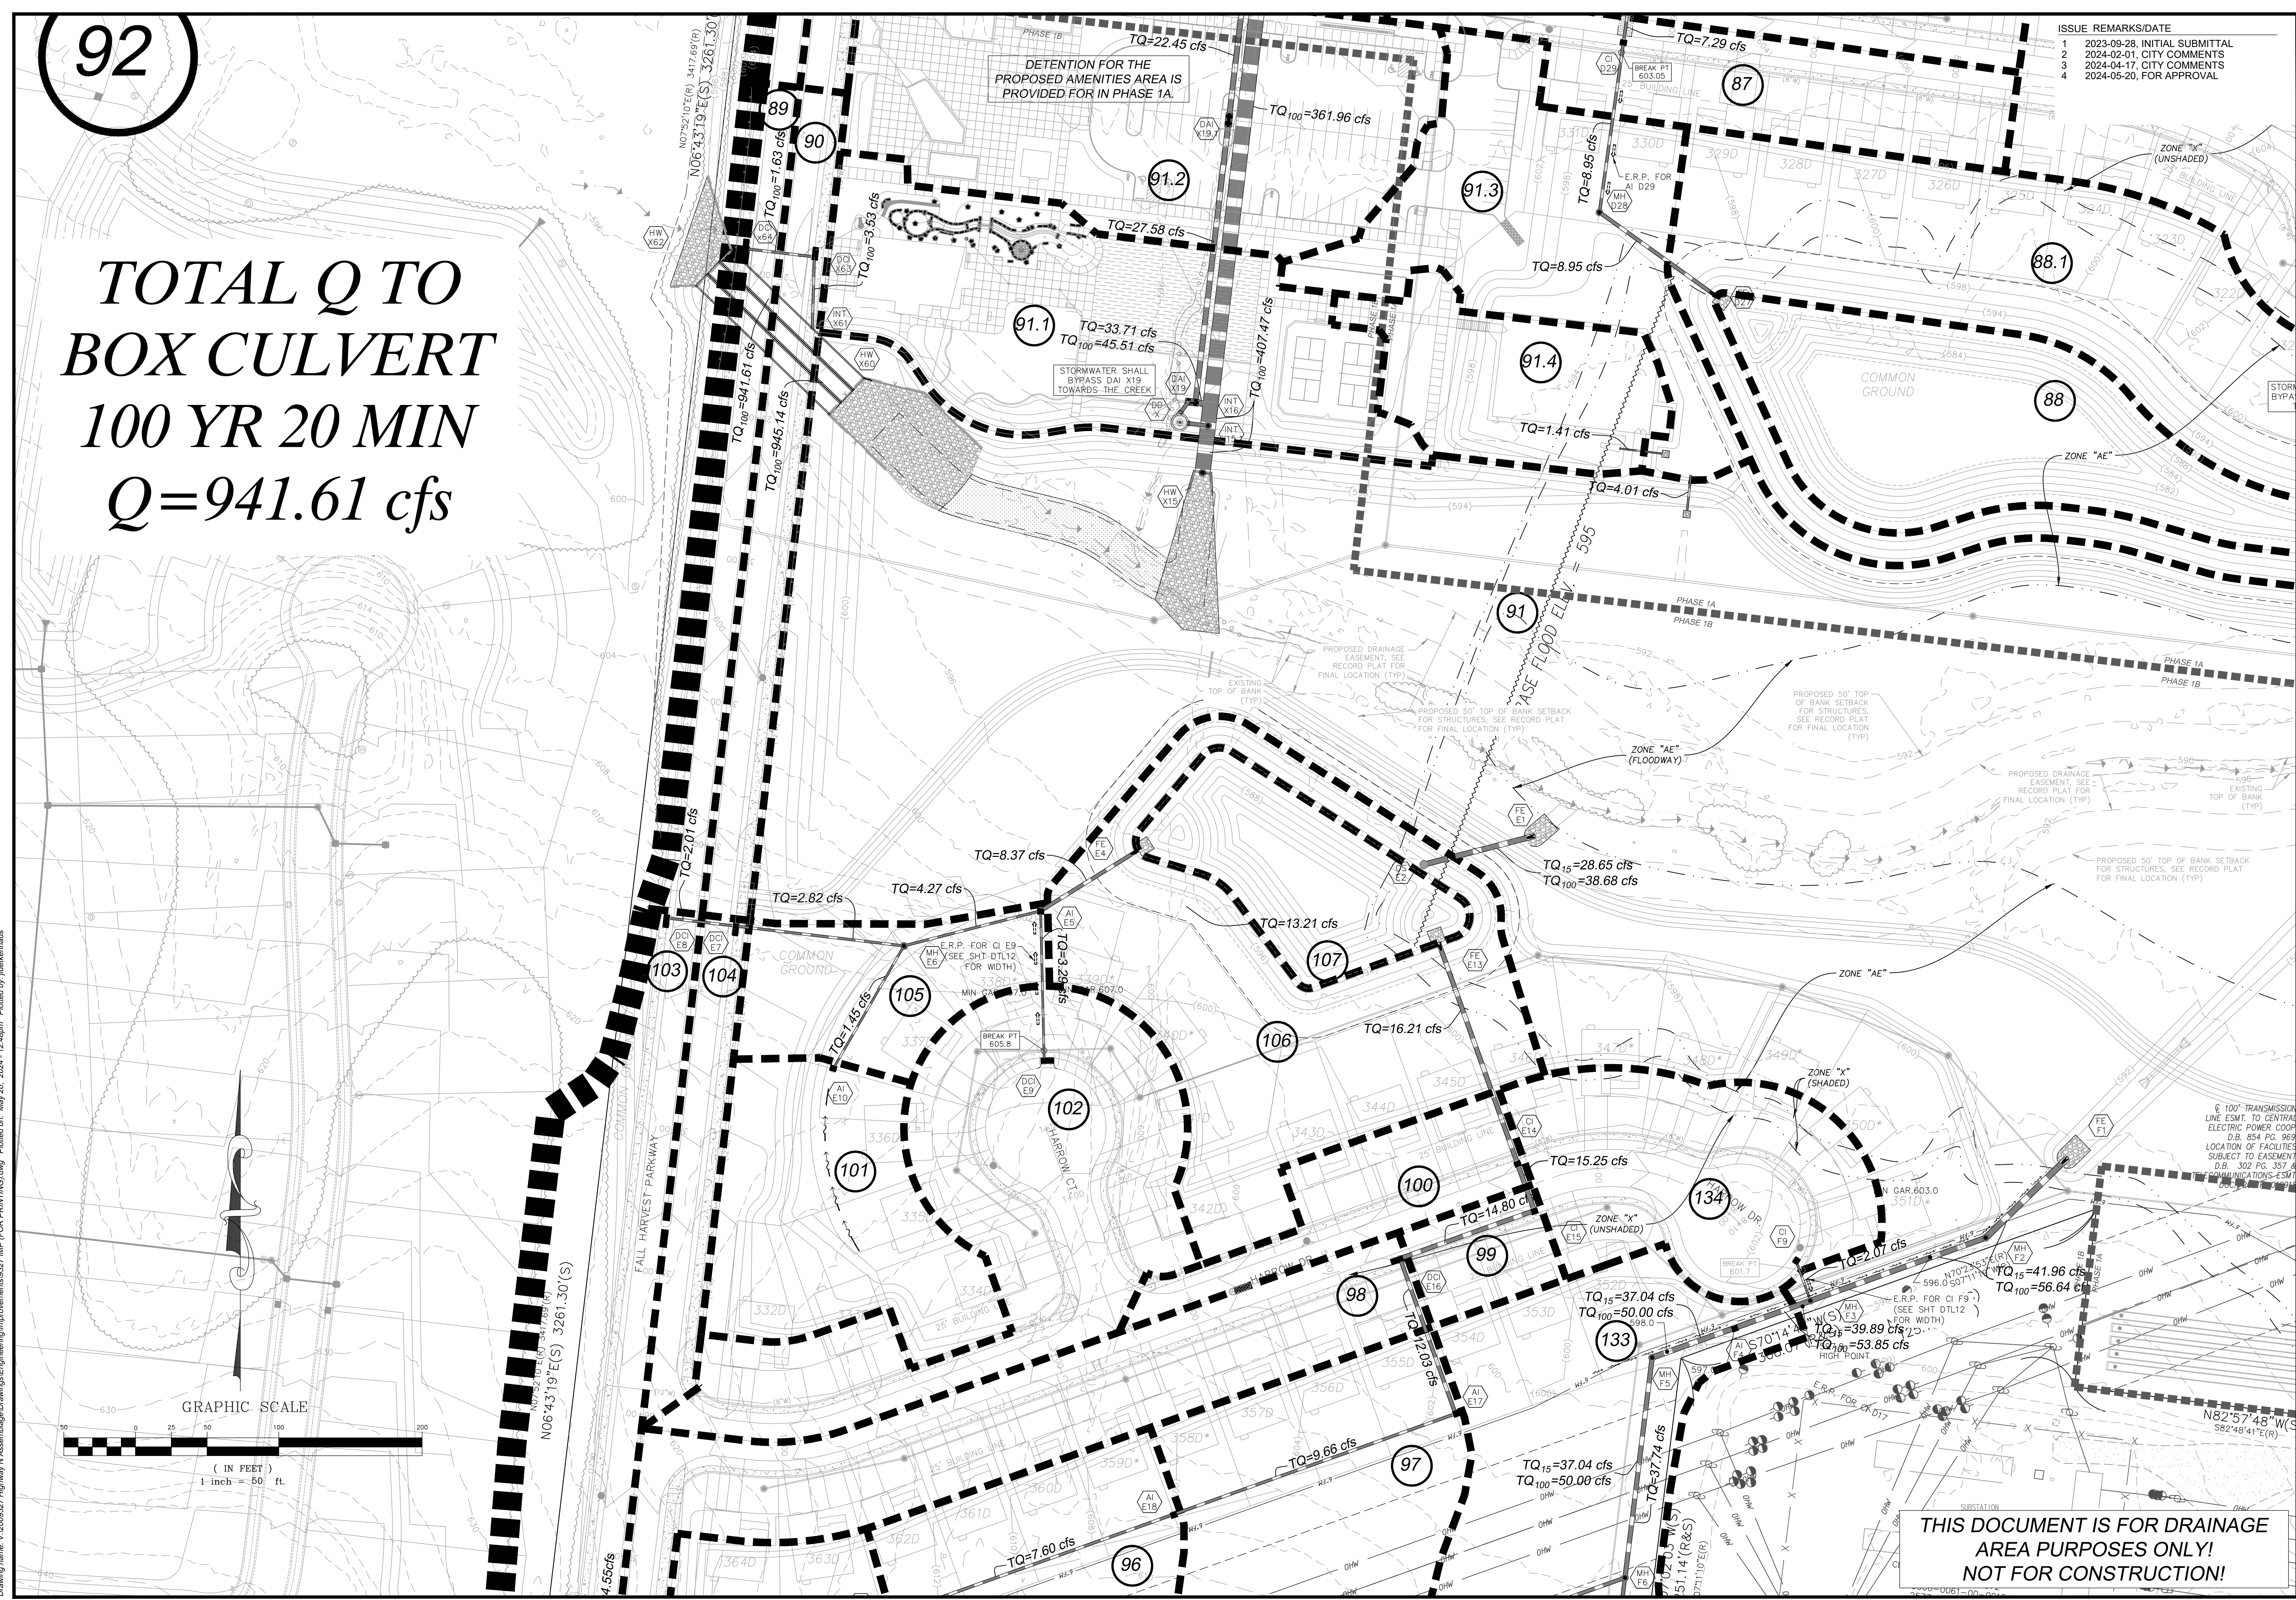


PROJECT TITLE

**HARVEST AT HOPEWELL**  
OFallon, Missouri  
**O'FALLON PHASE 1B**

THE **STERLING** CO.  
ENGINEERS & SURVEYORS

5055 New Baumgartner Road  
St. Louis, Missouri 63129  
Ph 314-487-0440 Fax 314-487-8944  
www.sterling-eng-sur.com  
Corporate Certificate of Authority #001348

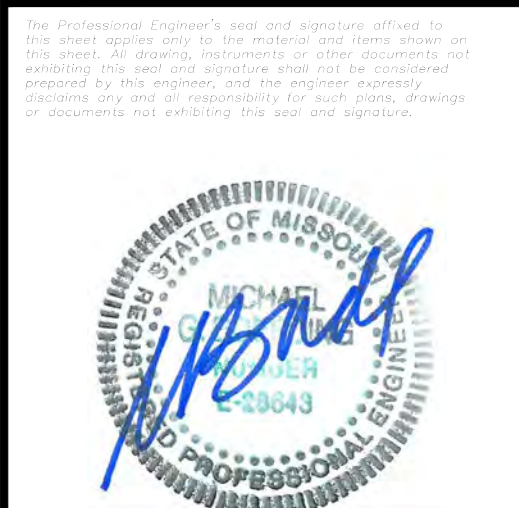

Date: 05-20-2024  
Michael G. Boarding  
License No. MO E-28643  
Professional Engineer

HARVEST HOPEWELL, LLC  
5091 New Baumgartner Road  
St. Louis, Missouri 63129

DRAINAGE AREA MAP

P+Z No. 21-004994  
City No. 21-011444  
Date: 05-20-2024  
Job No. 20-09-327

Page No. **8.7**  
IMP

THIS DOCUMENT IS FOR DRAINAGE AREA PURPOSES ONLY!  
NOT FOR CONSTRUCTION!