



Drawing name: V:\200827 Highway A\Assemblies\Drawings\Engineering\Imp\DTL-13.dwg, Plotted on: May 20, 2024 - 10:26am, Plotted by: jasonmehaus, Drawing name: V:\200827 Highway A\Assemblies\Drawings\Engineering\Imp\DTL-13.dwg, Plotted on: May 20, 2024 - 10:26am, Plotted by: jasonmehaus

ISSUE	REMARKS/DATE
1	2023-09-28, INITIAL SUBMITTAL
2	2024-02-01, CITY COMMENTS
3	2024-04-17, CITY COMMENTS
4	2024-05-20, FOR APPROVAL

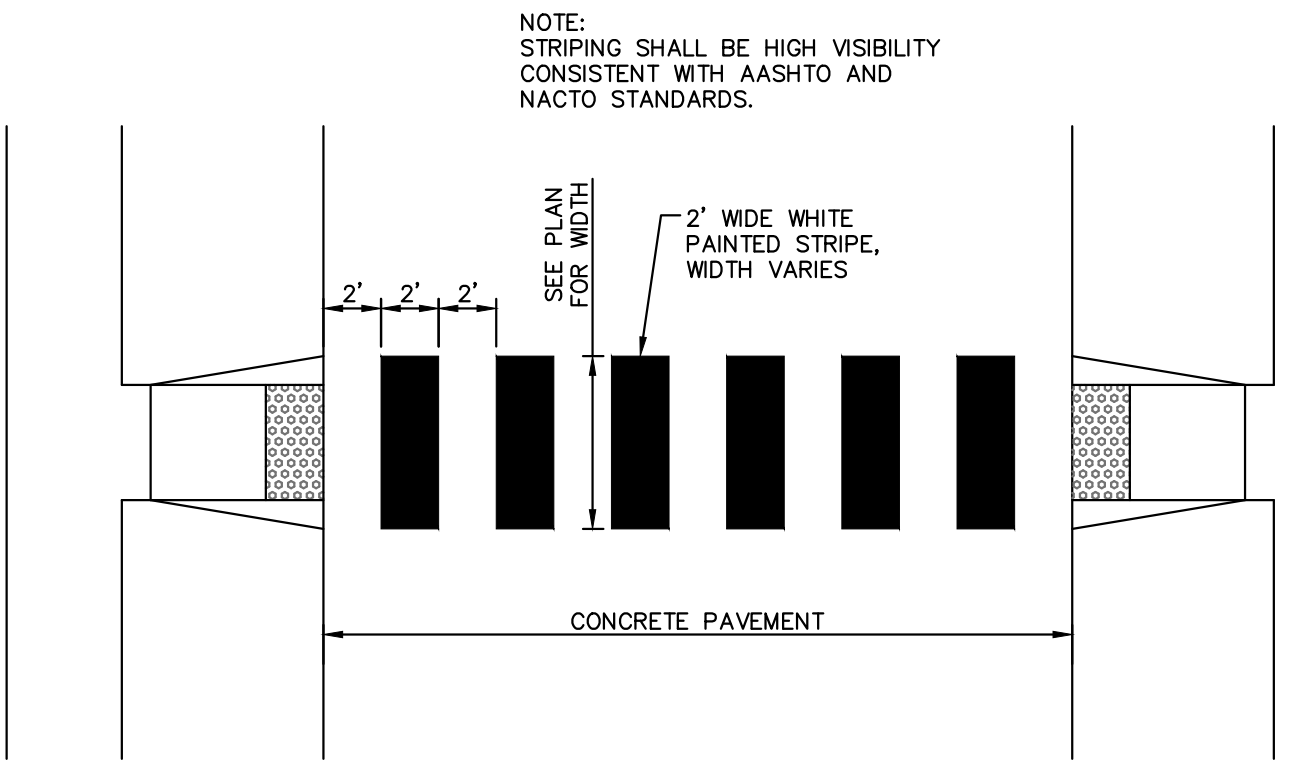


TYPICAL CROSSWALK DETAIL
NOT TO SCALE

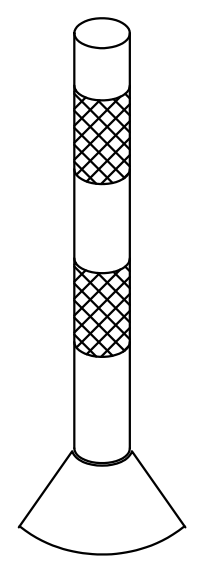

18" REFLECTORIZED FLEXIBLE
DELINEATOR POST (R.F.D.P.) DETAIL
NOT TO SCALE




MAIL PARKING
SIGN DETAIL
NOT TO SCALE

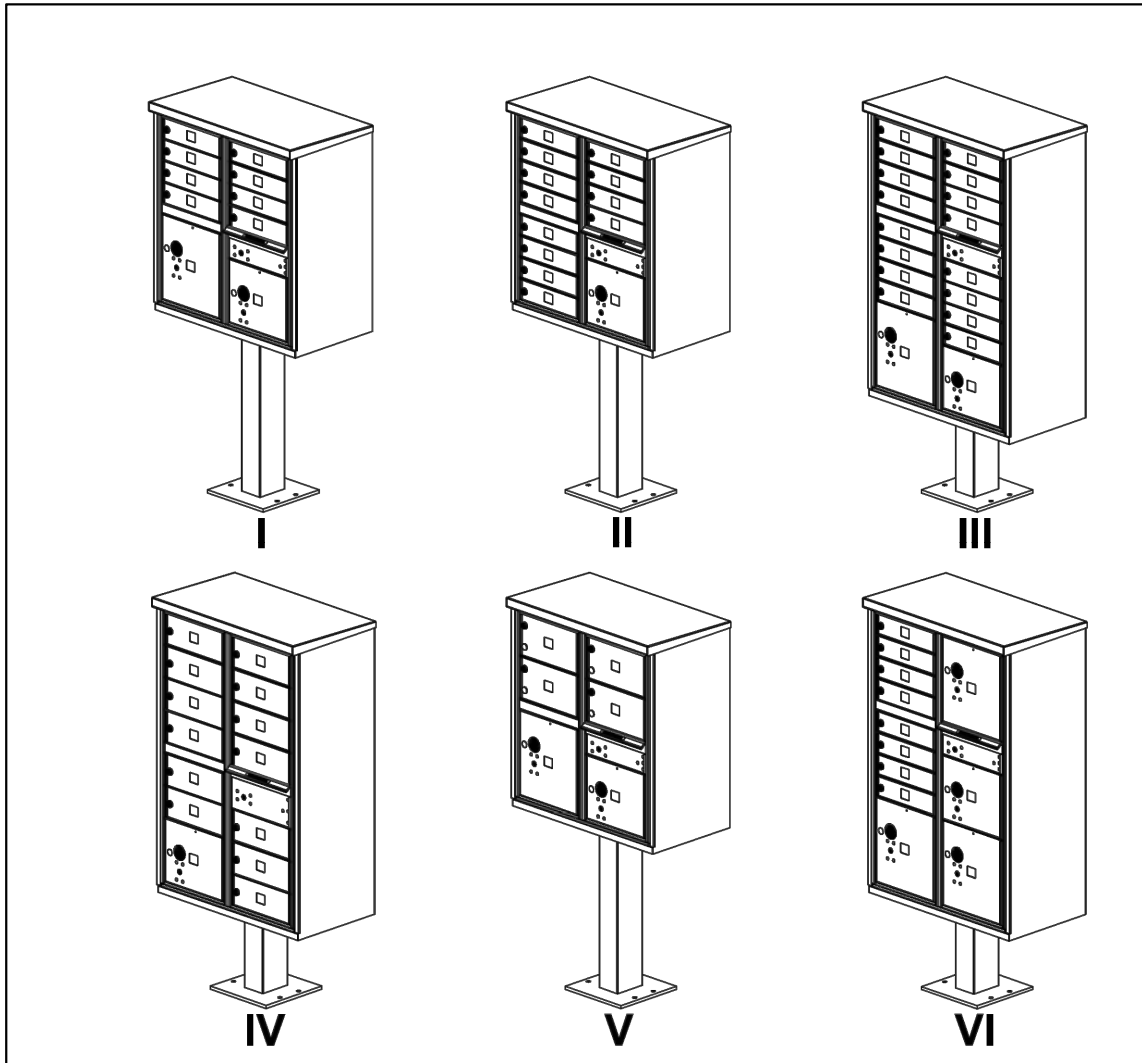

	TYPE I	TYPE II	TYPE III	TYPE IV	TYPE V	TYPE VI
QTY OF TENANT COMPARTMENTS	8	12	16	13	4	8
QTY OF PARCEL COMPARTMENTS	2	1	2	1	2	4
PARCEL COMPARTMENT HEIGHT	10", 13"	10"	10", 13"	10"	10", 13"	10", 13" (3X)

SALSBURY INDUSTRIES
18300 Central Avenue, Canyon, CA 92746-4008
Phone: 1-800-824-5269 Int'l Phone: 323-846-6700
Fax: 1-800-824-5269 Int'l Fax: 323-846-6800
www.salsbury.com engineering@salsbury.com


Installation instructions are provided as general guidelines. It is advised that a professional installer be consulted. Salsbury Industries assumes no product assembly or installation liability. Copyright © 2020 Salsbury Industries. All rights reserved. — Part No. 1055282, Rev. 07 Page 2 of 10

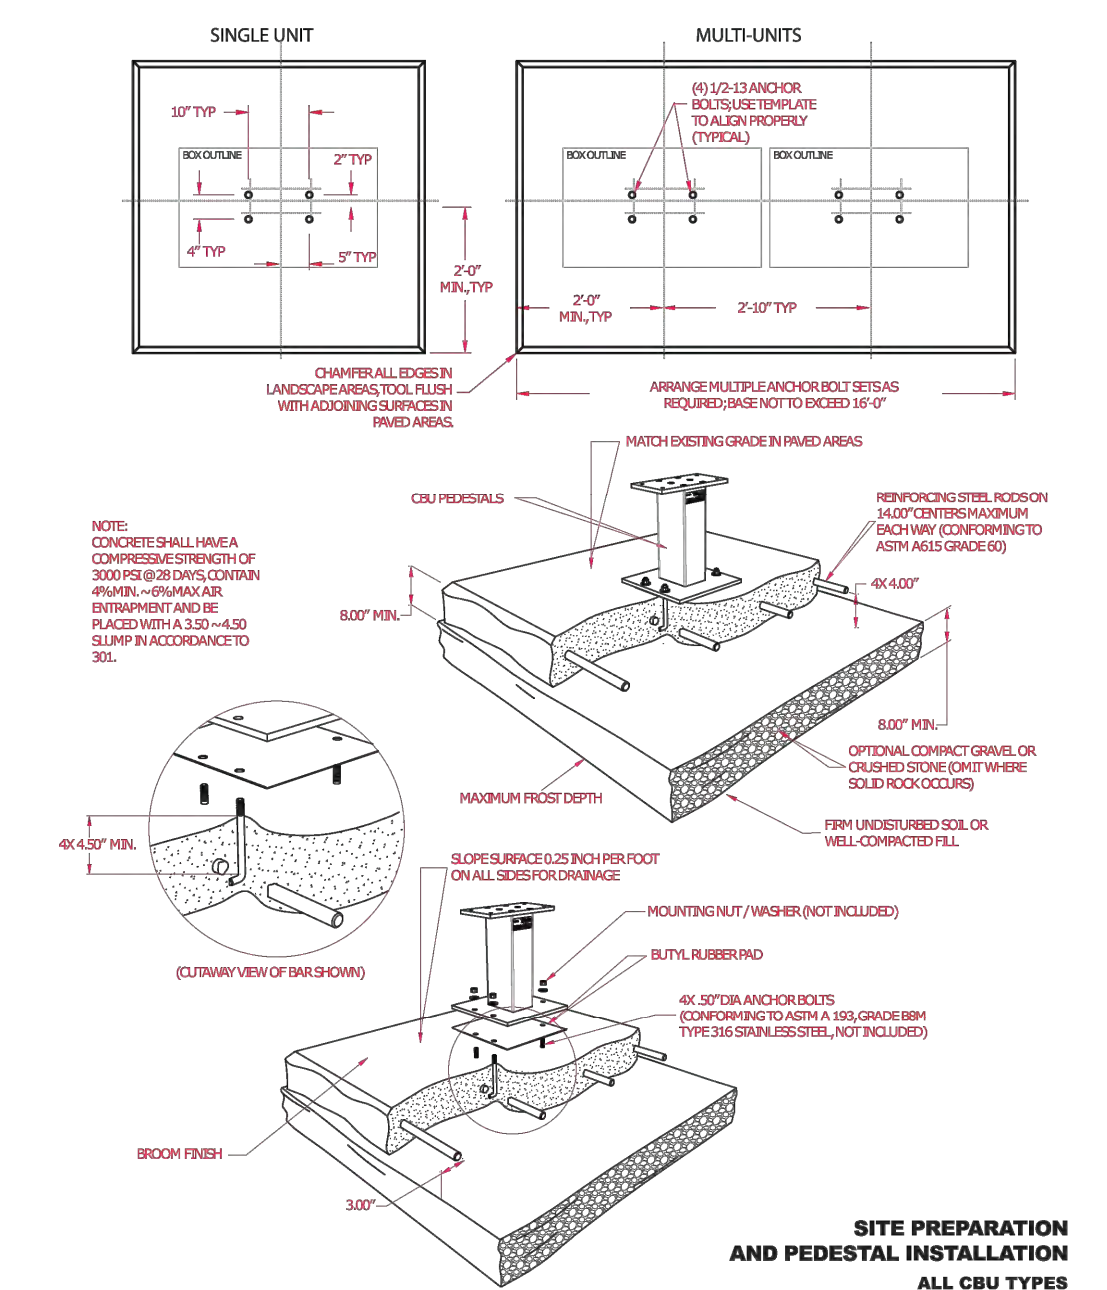


SALSBURY INDUSTRIES
18300 Central Avenue, Canyon, CA 92746-4008
Phone: 1-800-824-5269 Int'l Phone: 323-846-6700
Fax: 1-800-824-5269 Int'l Fax: 323-846-6800
www.salsbury.com engineering@salsbury.com

Installation instructions are provided as general guidelines. It is advised that a professional installer be consulted. Salsbury Industries assumes no product assembly or installation liability. Copyright © 2020 Salsbury Industries. All rights reserved. — Part No. 1055282, Rev. 07 Page 3 of 10


U.S.P.S. MAIL KIOSK DETAILS

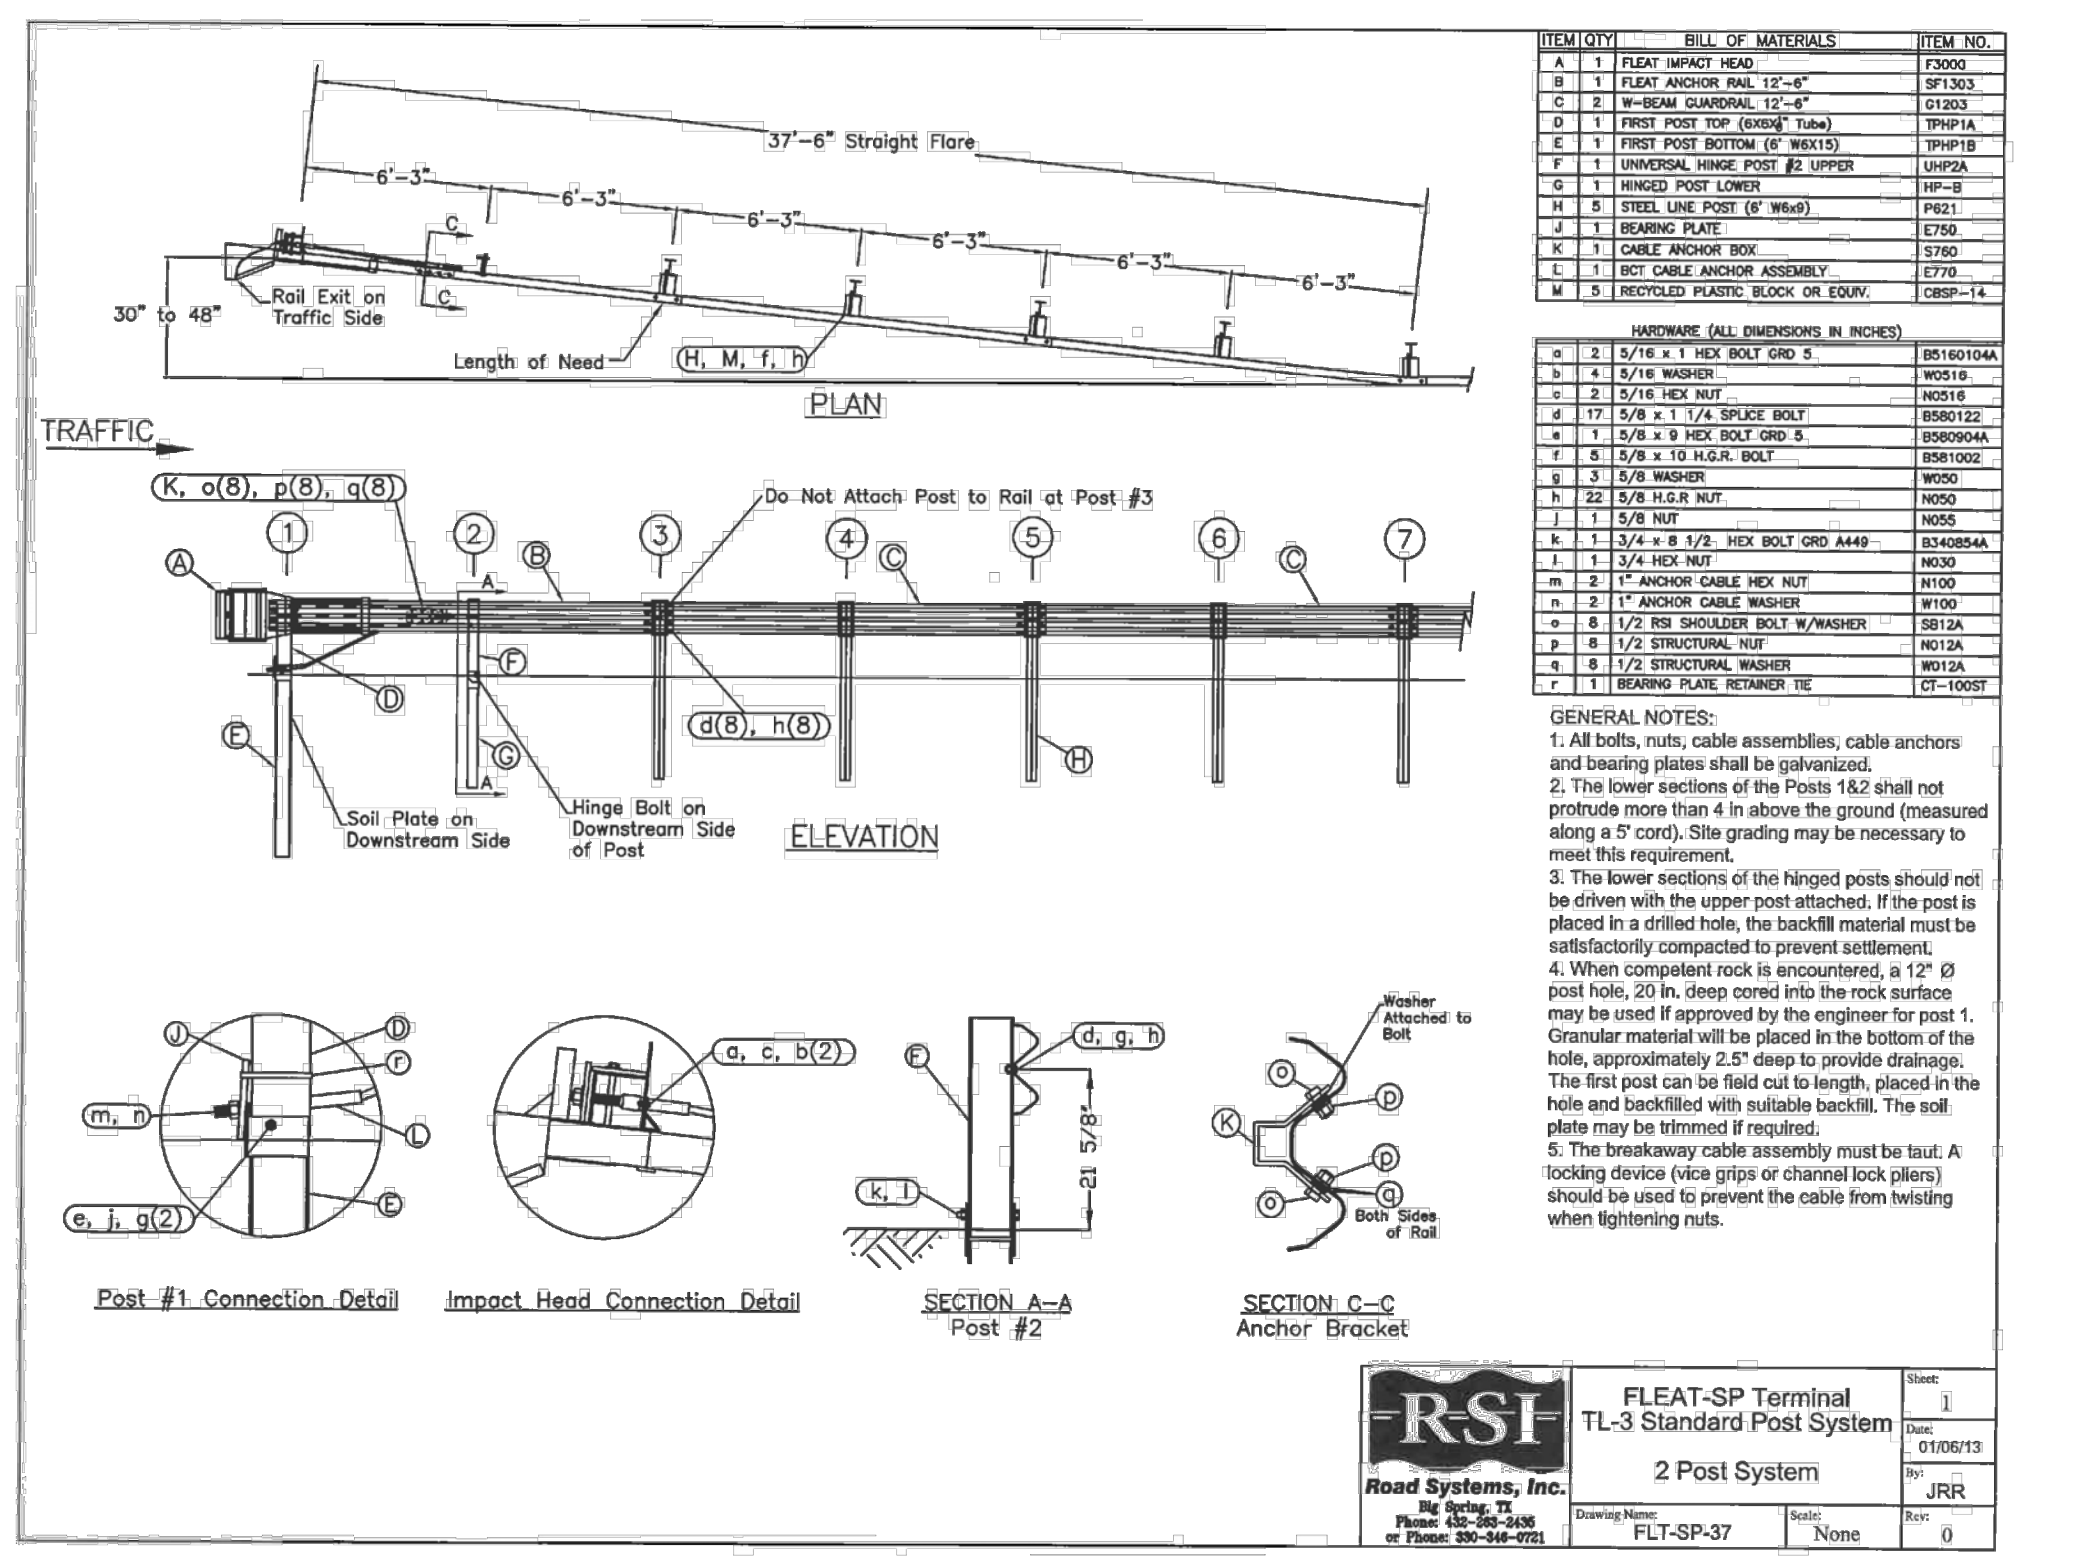

RSI	FEAT-SP Terminal TL-3 Standard Post System	Rev. 1
Road Systems, Inc.	2 Post System	Rev. 01/05/13
10000 Highway 25 St. Louis, MO 63141-2001 Phone: 314-844-9771	Drawing Name: FLT-SP-37	Scale: None
	Rev. 0	JRR

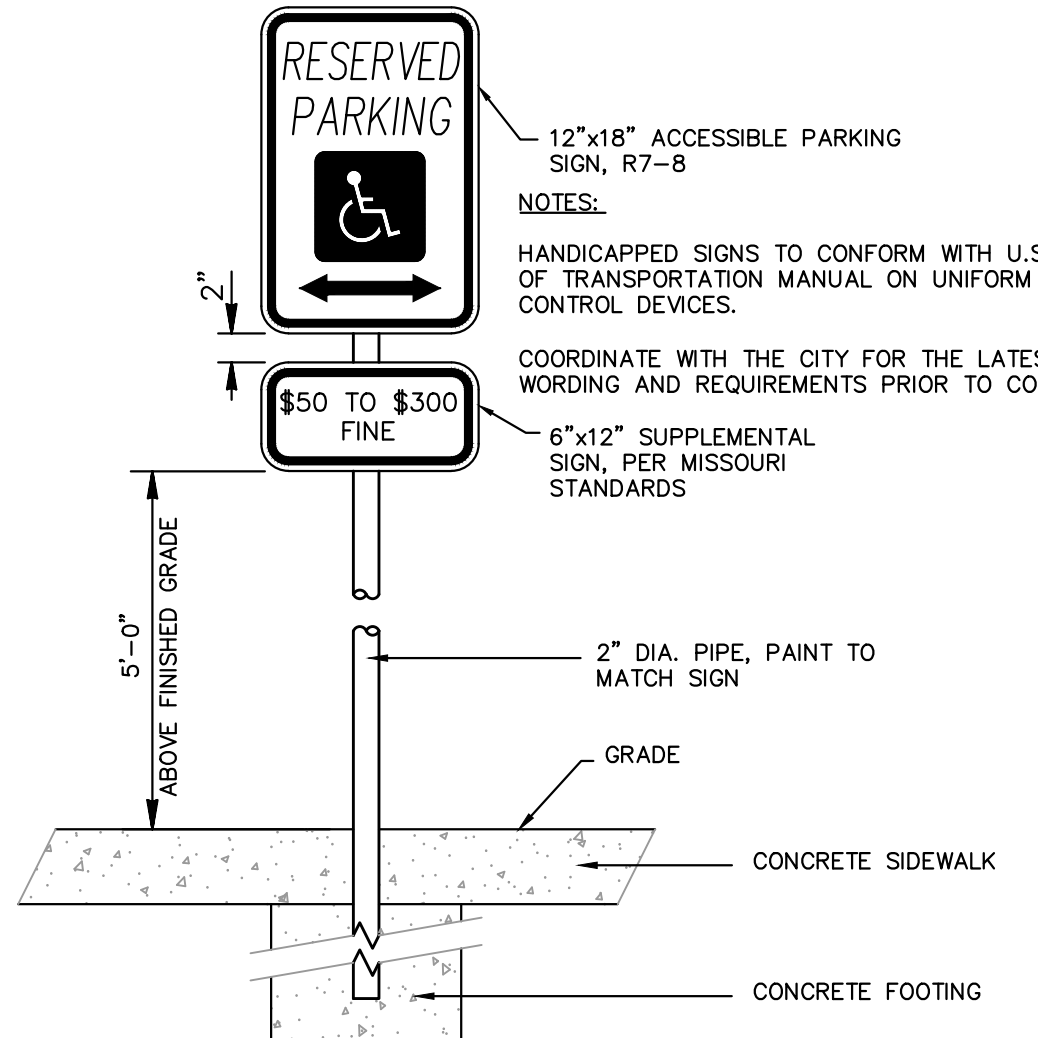

ACCESSIBLE PARKING SIGN
N.T.S.

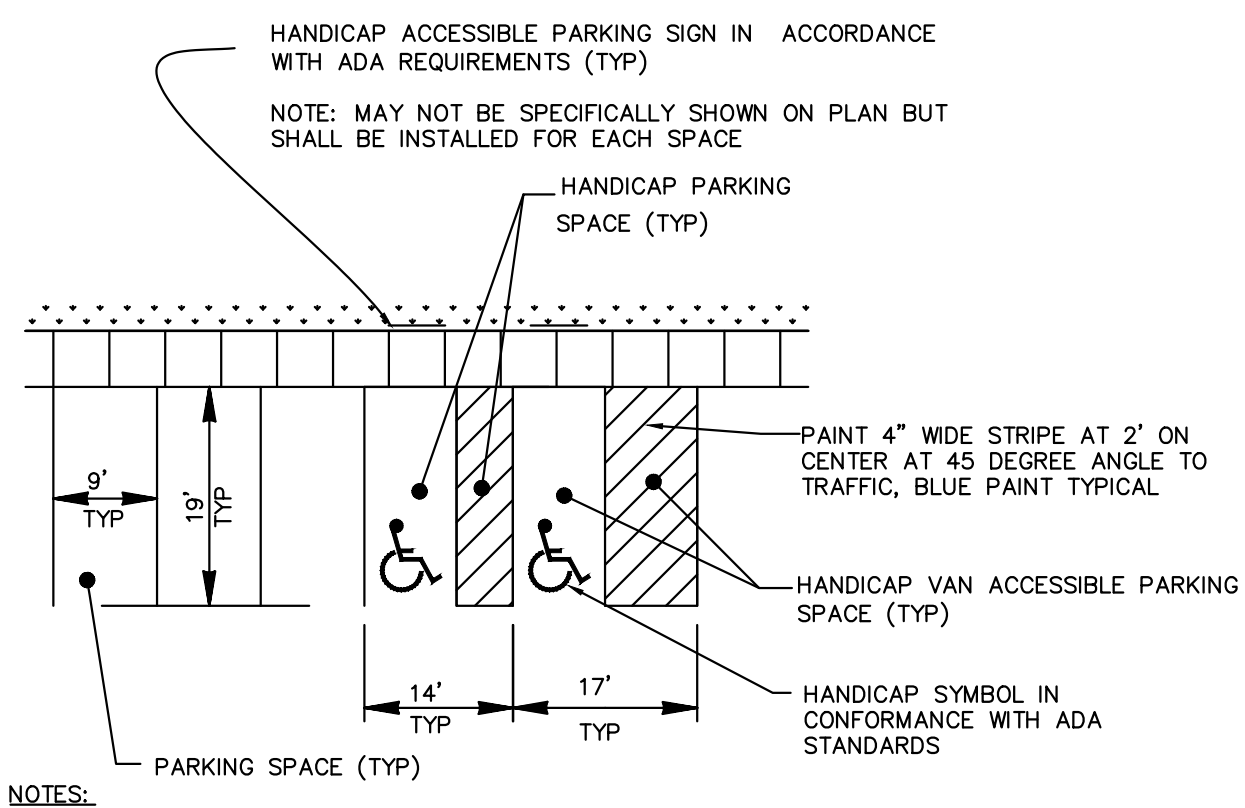


TYPICAL PARKING STRIPING
N.T.S.



- 110 Series Colonial Style LED
- 3,743 Lumens
- \$12.44 per light per month
- Mounting height — 14ft

Cuivre River Electric
A Touchstone Energy Cooperative

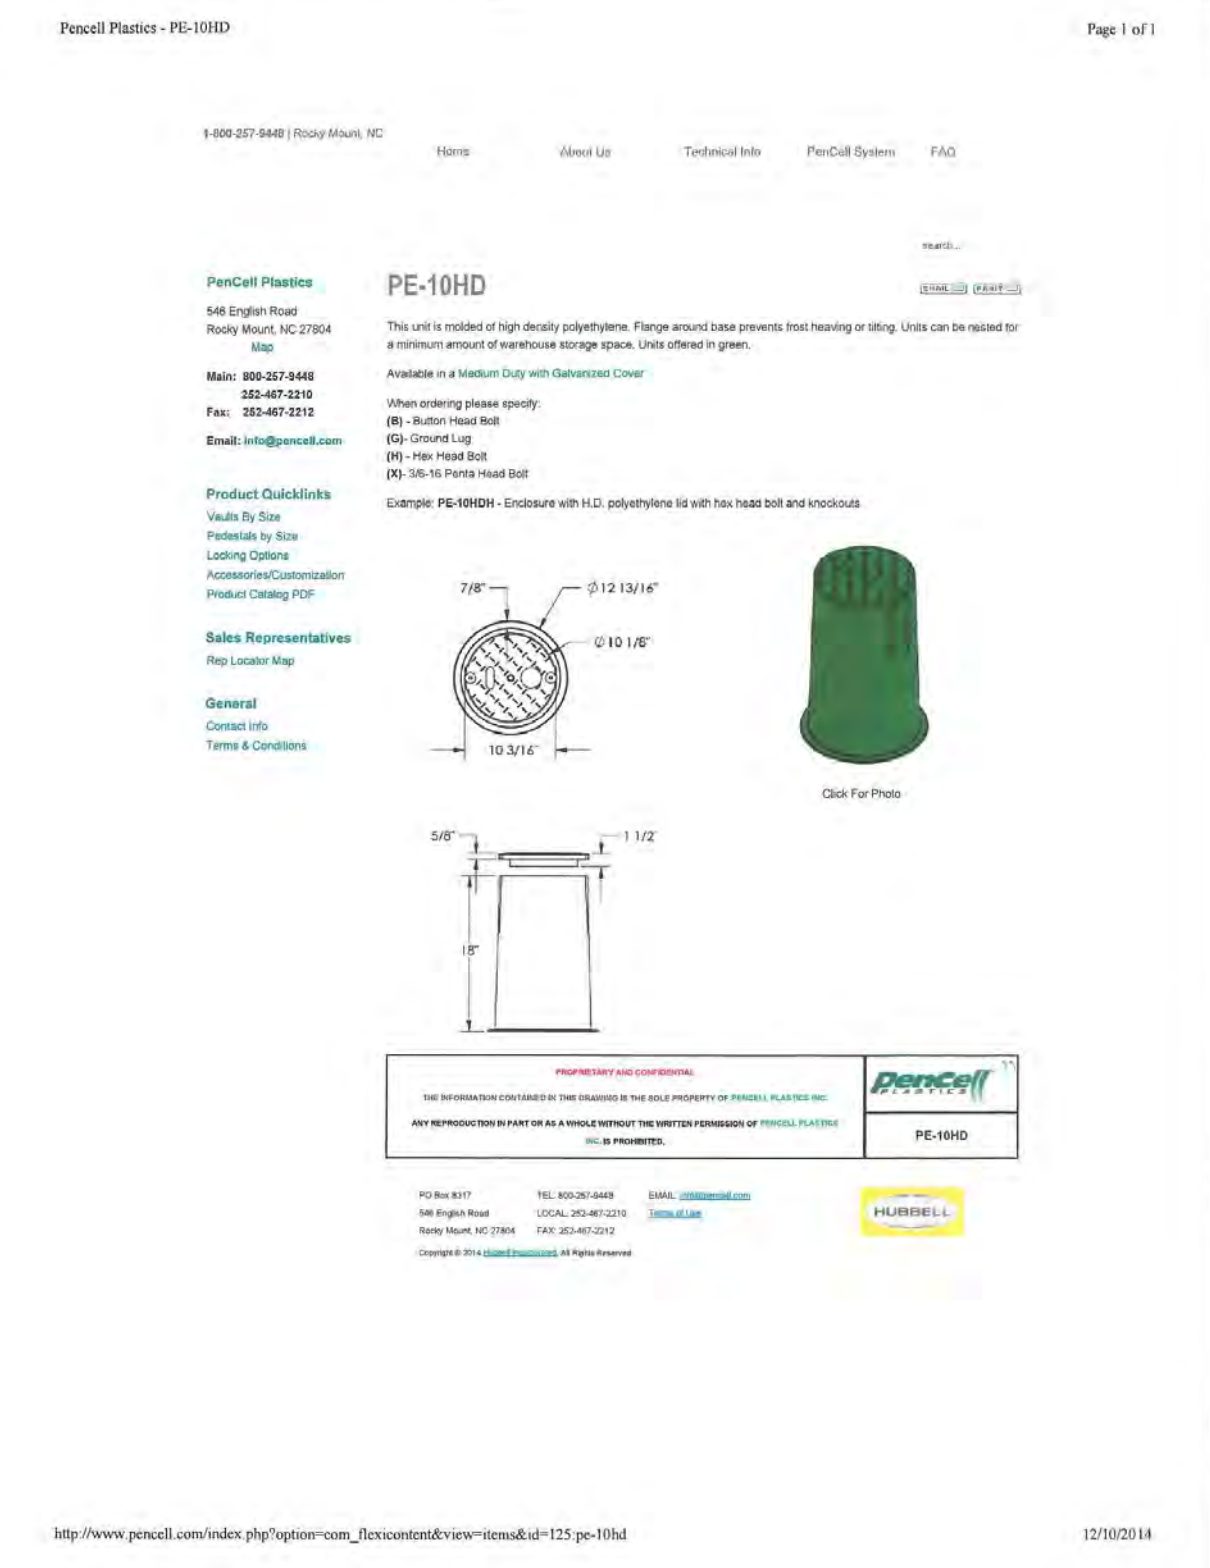

TYPICAL CREC STREET LIGHTING
NOT TO SCALE

PROJECT TITLE
HARVEST AT HOPEWELL
O'Fallon, Missouri
O'FALLON PHASE IB

THE **STERLING** CO.
ENGINEERS & SURVEYORS
5055 New Baumgartner Road
St. Louis, Missouri 63129
Ph 314-487-0440 Fax 314-487-8944
www.sterling-eng.com
Corporate Certificate of Authority #001348



Date: 05-20-2024
Michael G. Boerding
License No. MO E-28643
Professional Engineer

HARVEST HOPEWELL, LLC
5091 New Baumgartner Road
St. Louis, Missouri 63129

P+Z No. 21-004994
City No. 21-011444
Date: 05-20-2024
Job No. 20-09-327

Page No.
DTL-13
IMP