
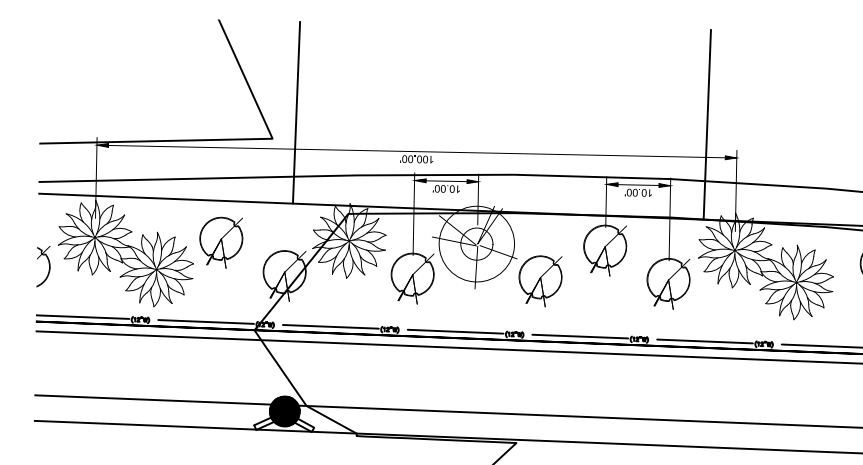




LEGEND			
TREES			
TYPE	QTY	NAME	SIZE
⊙	1375	Street Tree	2.5"
⊙	2	Flowering Tree	2.5"
⊙	195	Flowering Tree	2.5"
⊙	400	Evergreen Tree	6"
⊙	68	Shade Tree	2.5"
⊙	76	Deciduous Tree	2.5"
SHRUBS			
⊙	220	Deciduous Shrub	5 gal
⊙	16	Deciduous Shrub	5 gal
⊙	160	Evergreen Shrub	5 gal
⊙	140	Flowering Shrub	5 gal
⊙	141	Perennial / Grass	1 gal
⊙	77	Perennial / Grass	1 gal
MULCH			
■	110	Mulch	Cy.

1 Islands Details
SCALE 1"=30'


3 Buffer Detail
SCALE 1"=30'

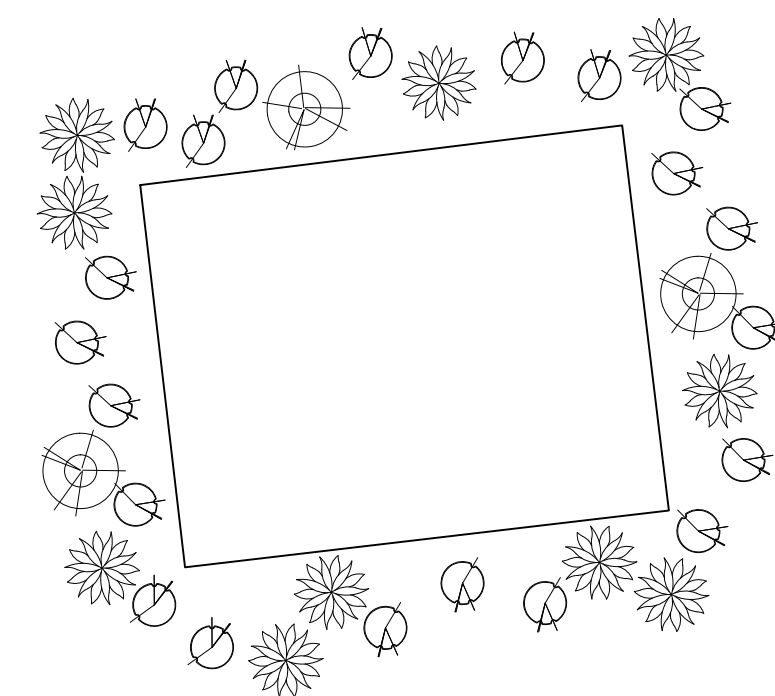

2 Islands Details
SCALE 1"=30'

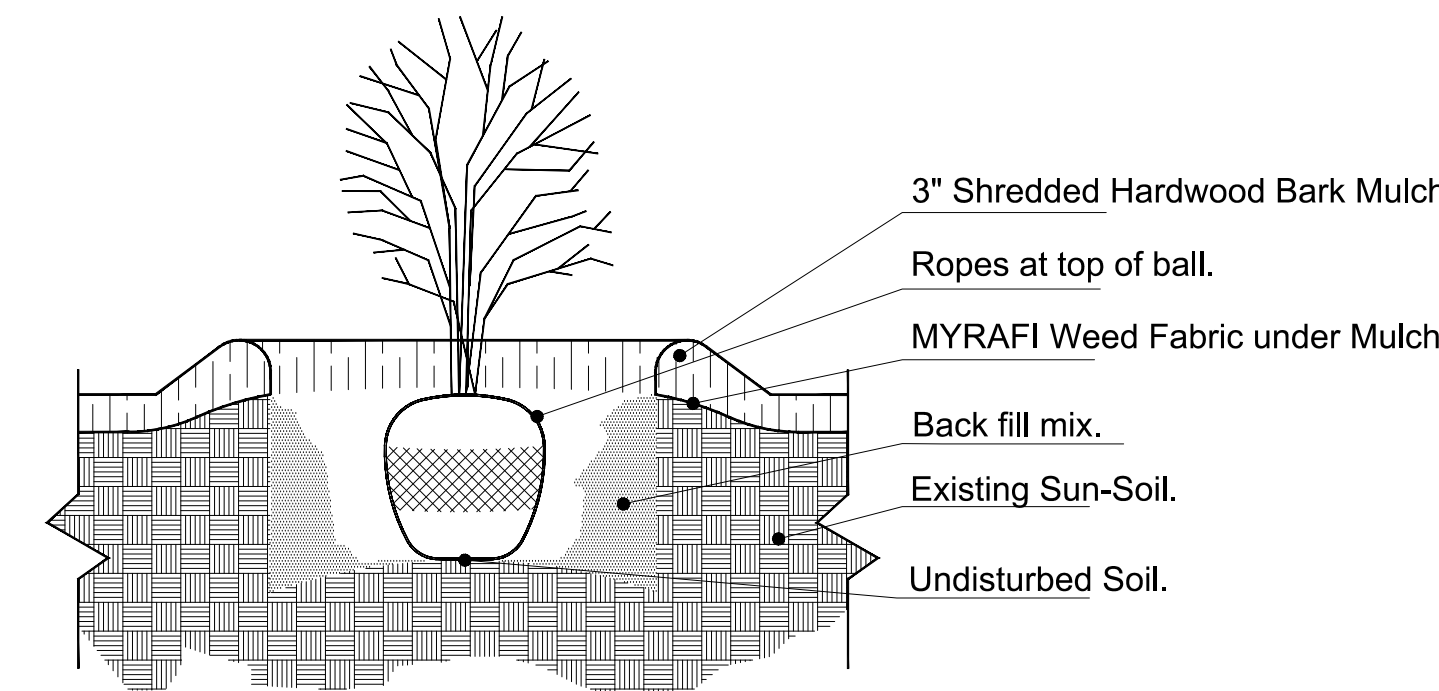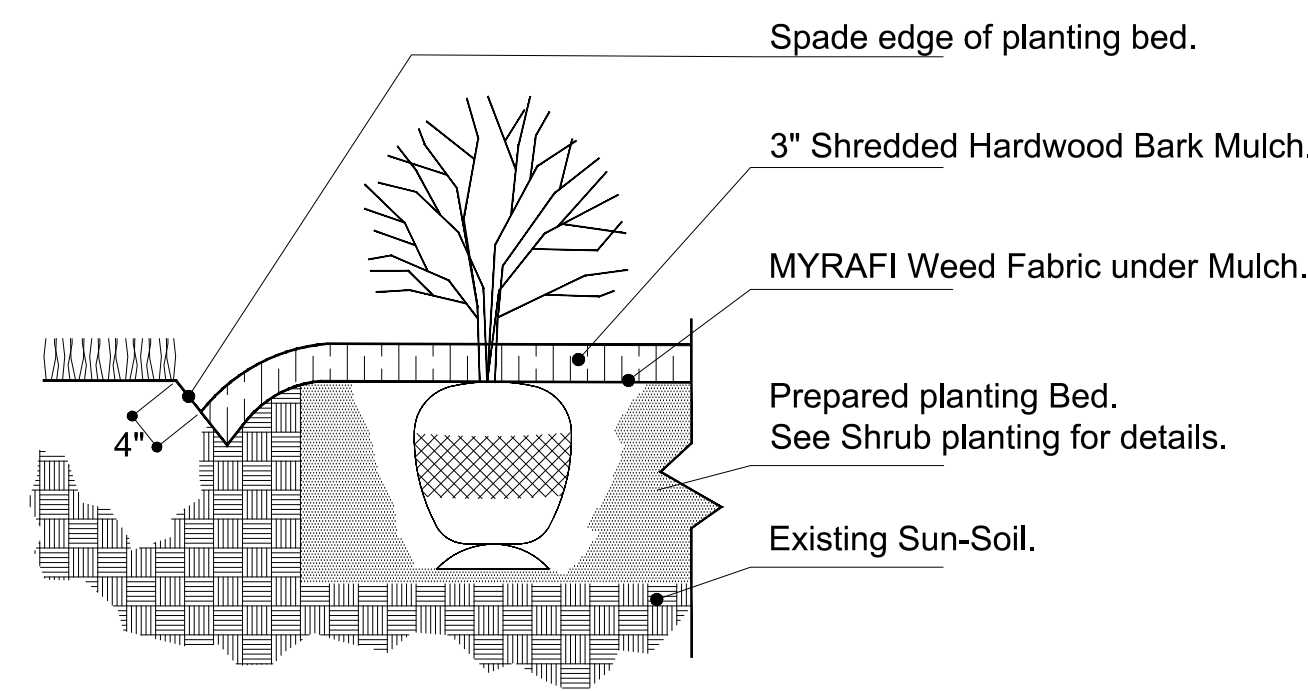

2 Shrub planting ball
N.T.S.

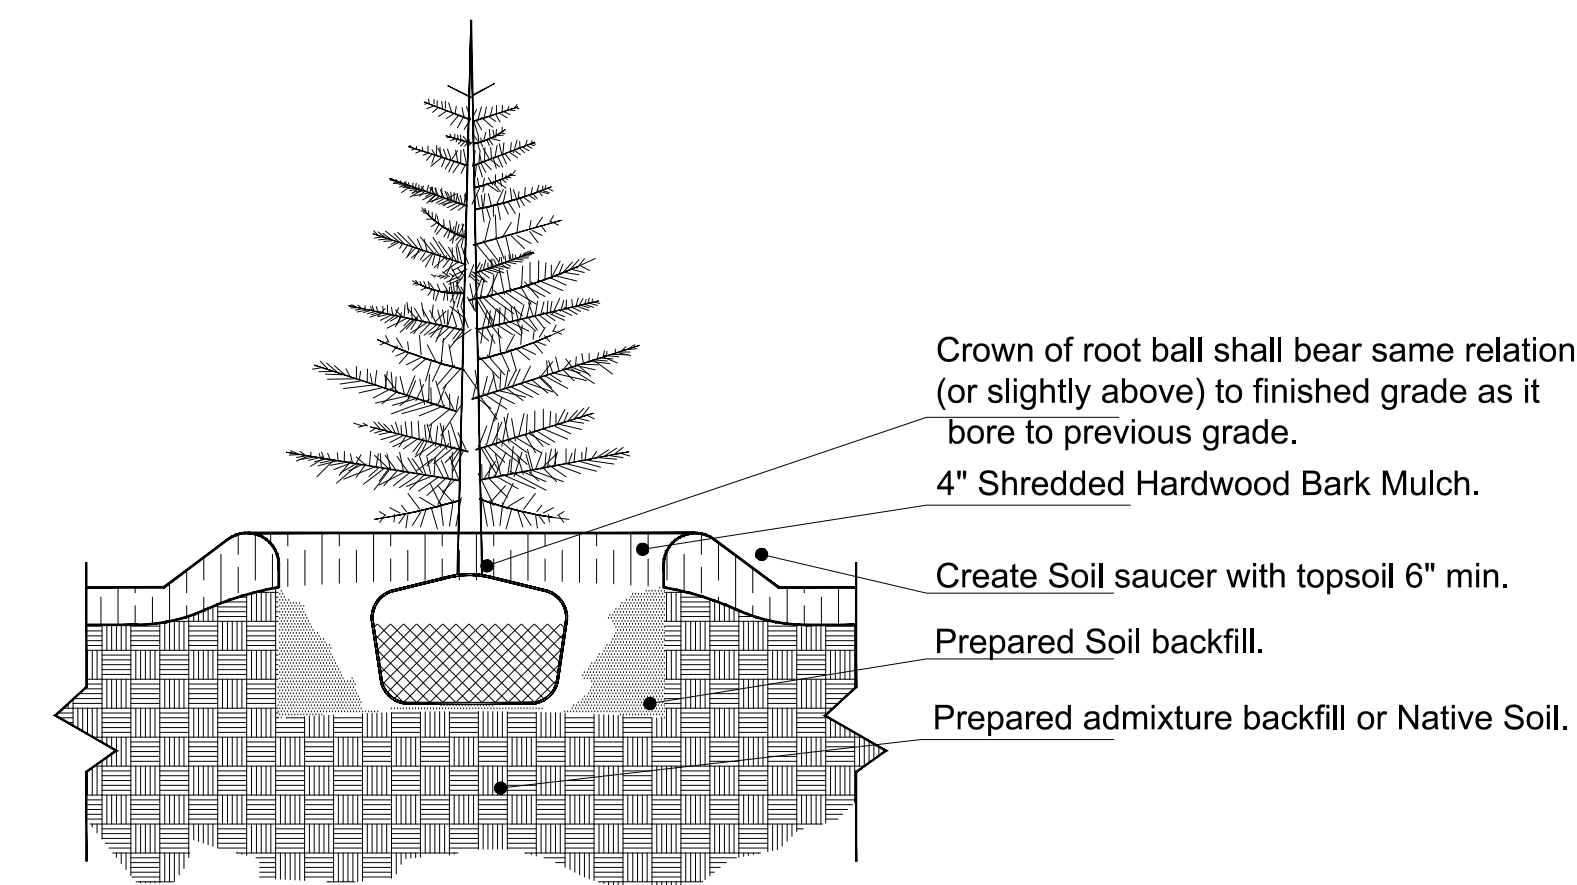


3 Evergreen Tree Planting
N.T.S.

1 Spade-cut Edge Detail
N.T.S.

NOTICE

This drawing is the property of A. Waldbart and Sons Nursery. Each plan formulated by our firm involves original thought and ideas; therefore, we reserve the copyright to any design prepared by our staff. Use of this plan and/or any portion thereof for competitive bids, pricing, or related purposes is illegal without our written permission.

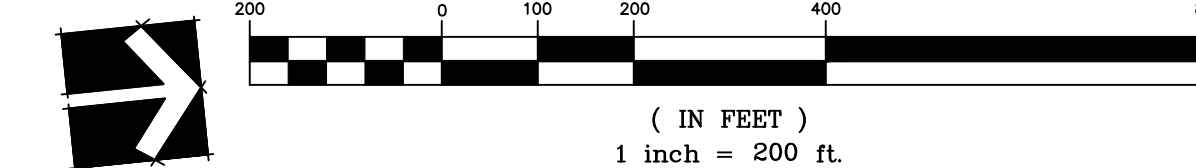

PROJECT # 281

V. 20080327 Highway N Assemlage Drawings/Landscape Plan/23-01-16 Improvement

HARVEST - HOPEWELL
Snt. Charles County Mo.

Date 5/14/21 Revised 5/27/21 Sheet L-2
Scale As Indicated Approved
Drawn By SGZ

895-4589

A. WALDBART AND SONS

Established 1872

Landscape Designers, Landscape Contractors & Nurserymen

1420 Teson Rd., Hazelwood, MO 63042