


Drawing name: V:\2009327 Highway N Assembly\Drawings\Engineering\Improvements\327 IMP FG.dwg Plotted on: Feb 04, 2025 - 12:05pm Plotted by: jflukerhaus

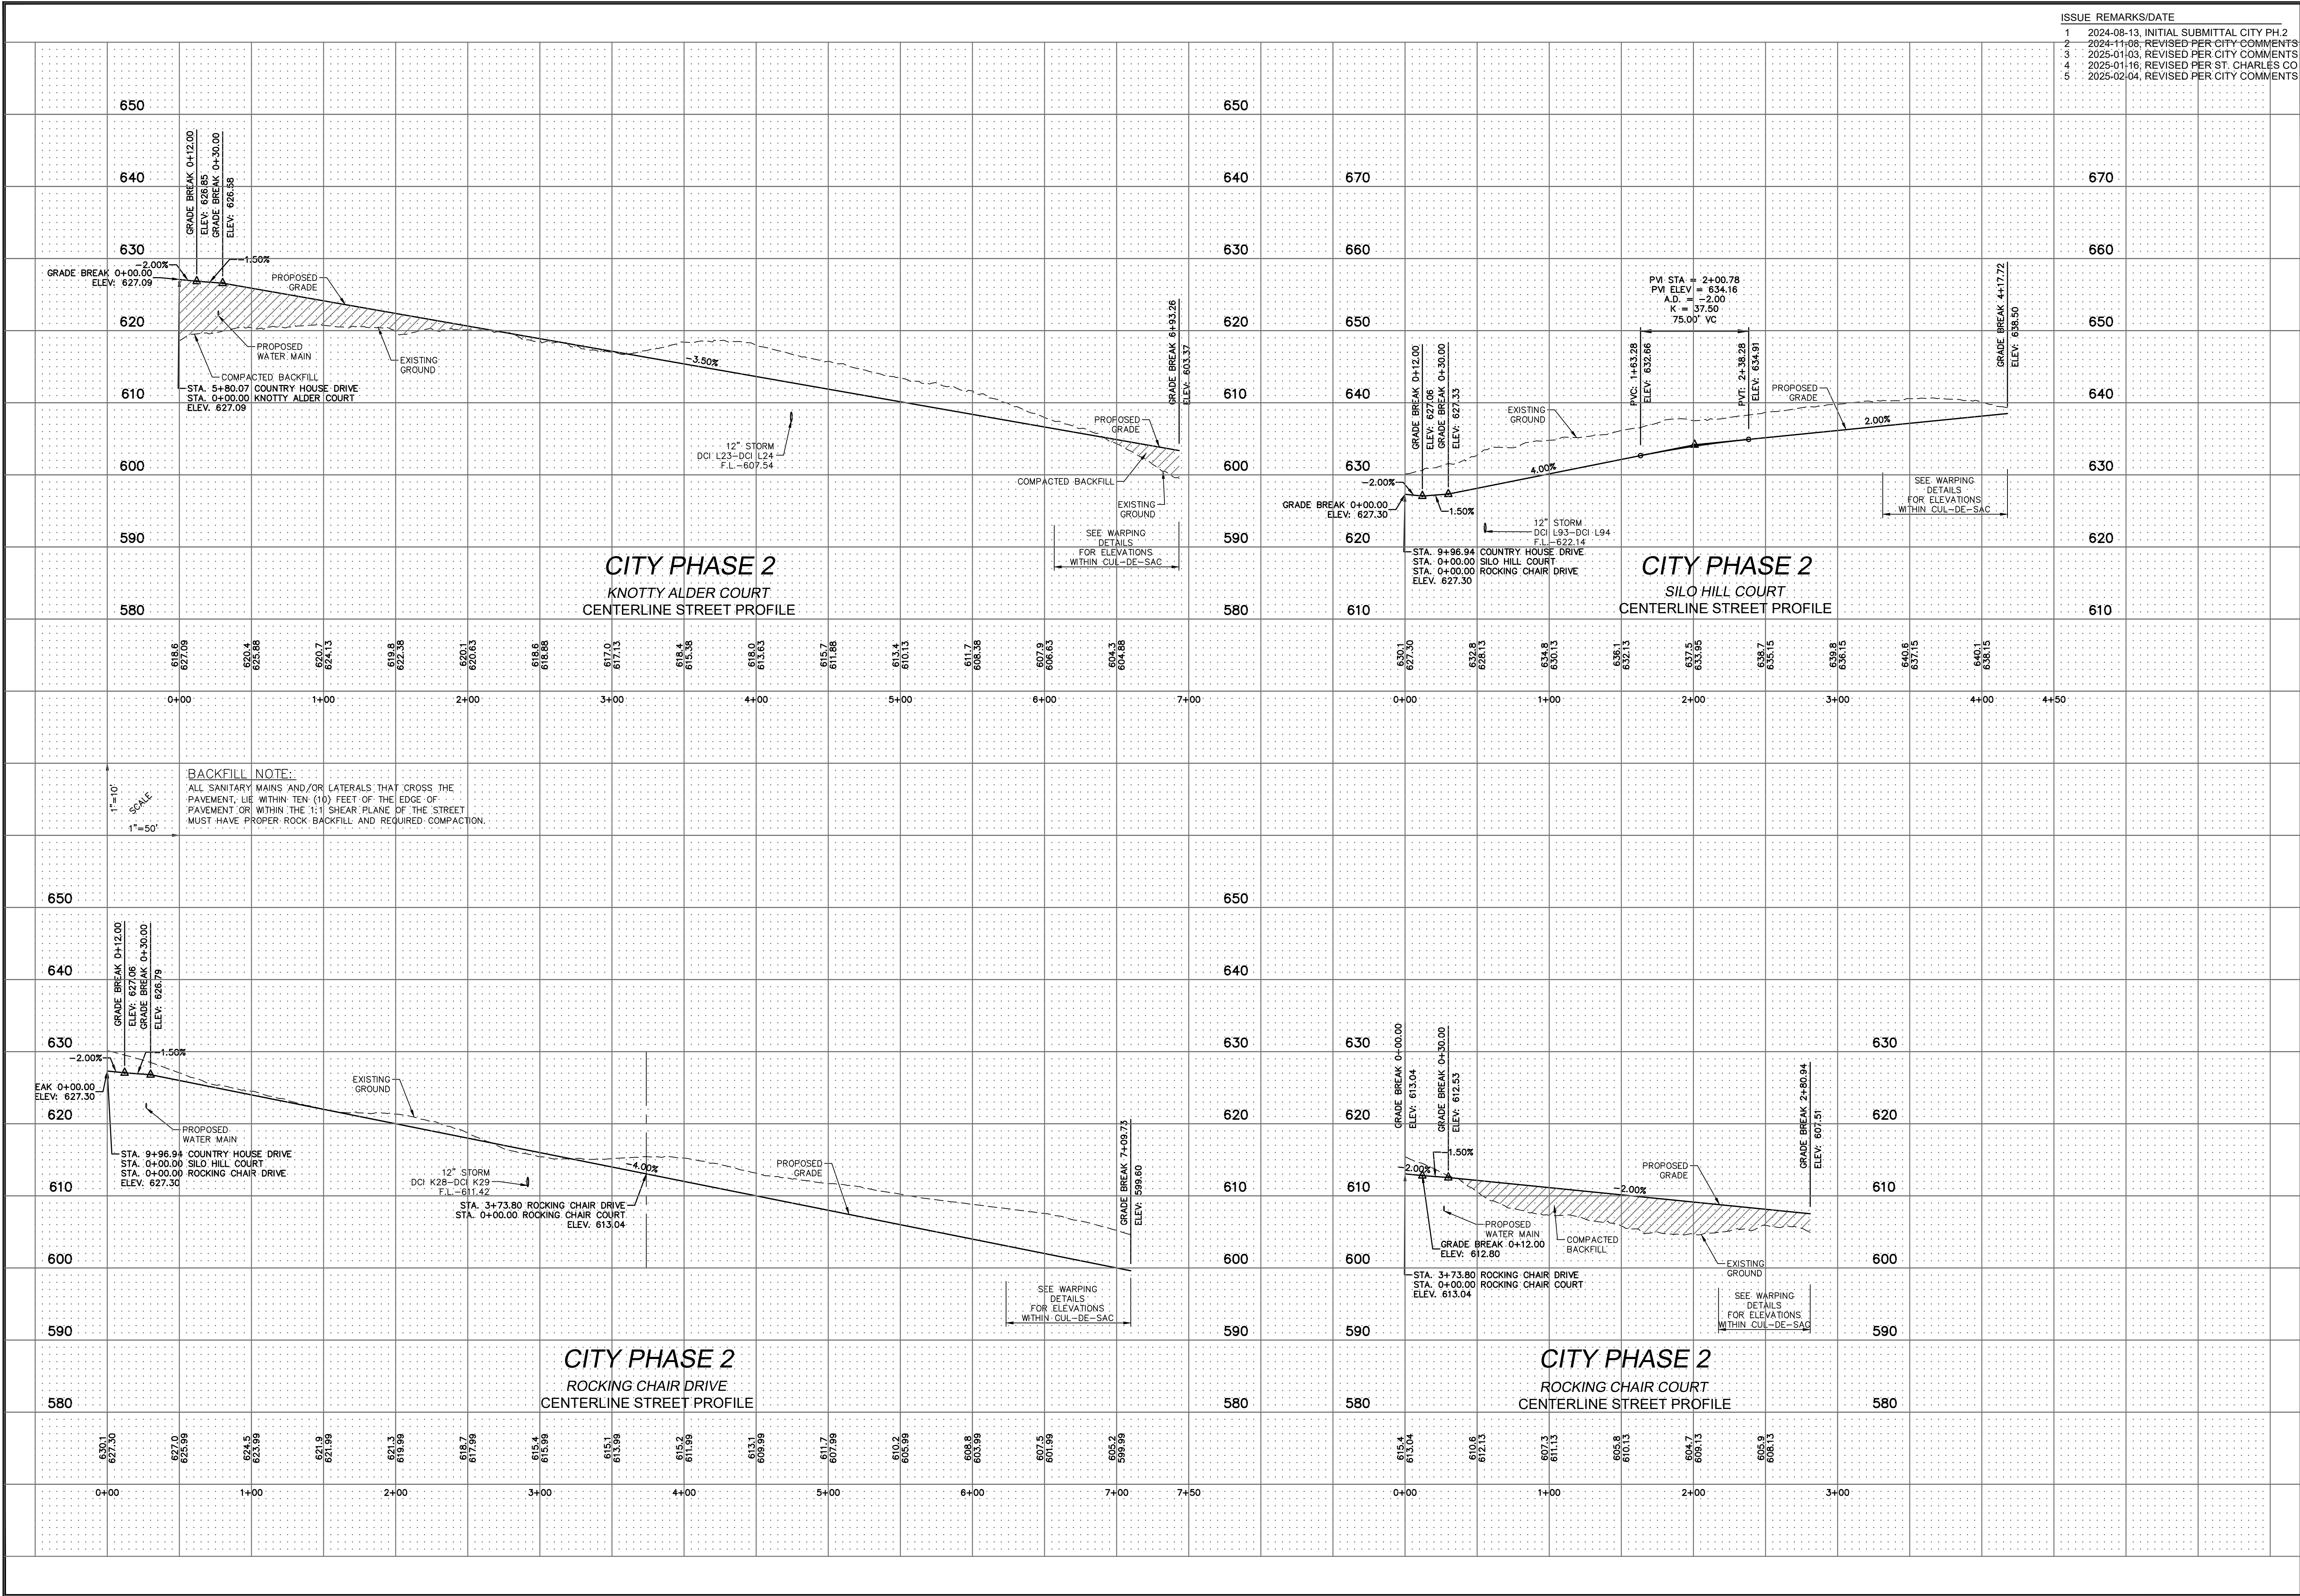

PROJECT TITLE	
HARVEST AT HOPEWELL	
O'FALLON PHASE 2	
THE STERLING CO. ENGINEERS & SURVEYORS 5055 New Baumgartner Road St. Louis, Missouri 63129 Ph 314-487-0440 Fax 314-487-8944 www.sterling-eng-sur.com Corporate Certificate of Authority #001348	
Date: 02-04-2025 Michael G. Boering, PE License No. MO E-28643 Professional Engineer	
HARVEST HOPEWELL, LLC 5091 New Baumgartner Road St. Louis, Missouri 63129	
STREET PROFILES	
P+Z No. 21-004994 City No. 21-011444 Date: 02-04-2025 Job No. 20-09-327 Page No.	5.14 IMP