


Drawing name: V:\2009327 Highway N Assembly\Drawings\Improvements\327 IMP FG.dwg Plotted on: Feb 04, 2025 - 12:03pm Plotted by: jflukerhaus

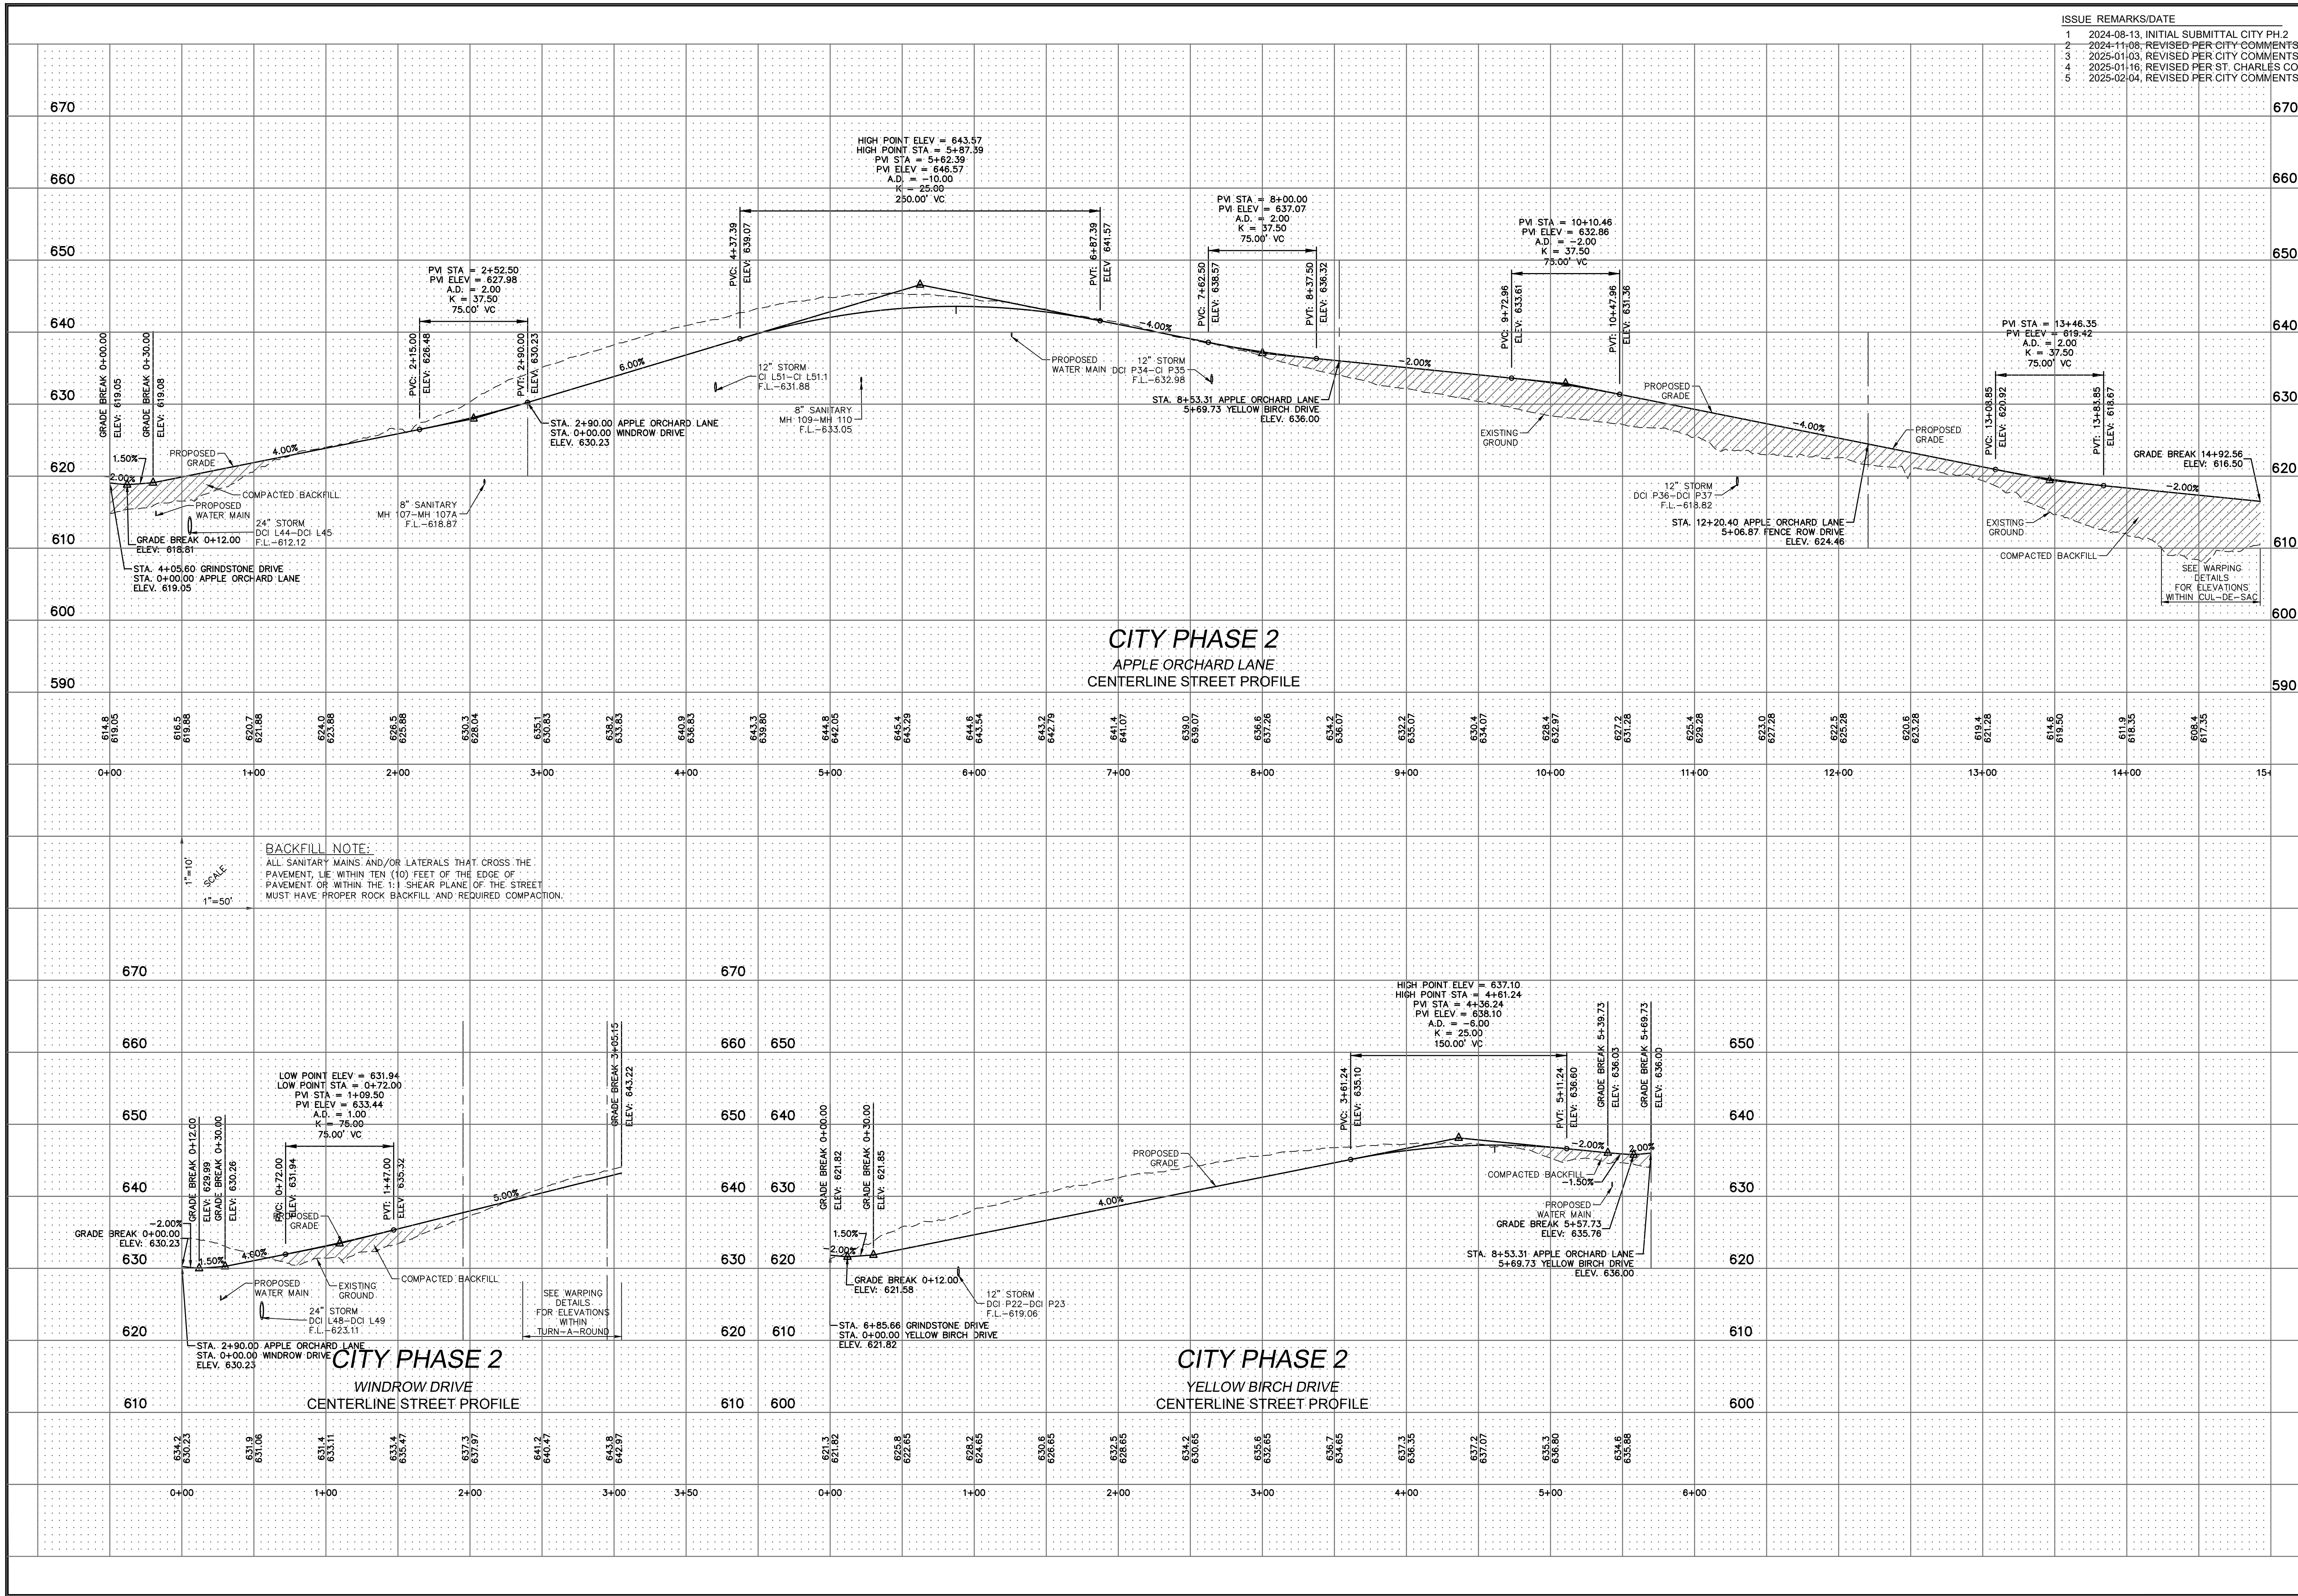

PROJECT TITLE

**HARVEST
AT HOPEWELL**

O'FALLON PHASE 2

THE **STERLING** CO.
ENGINEERS & SURVEYORS

5055 New Baumgartner Road
St. Louis, Missouri 63129
Ph 314-487-0440 Fax 314-487-8944
www.sterling-eng-survey.com
Corporate Certificate of Authority #001348

100 Most Significant Engineering Projects in Missouri
2024

Missouri State of Missouri
Professional Engineer
Michael G. Boering, PE
License No. MO E-28643
Professional Engineer

Date: 02-04-2025

HARVEST HOPEWELL, LLC
5091 New Baumgartner Road
St. Louis, Missouri 63129

STREET PROFILES

P+Z No. 21-004994
City No. 21-011444
Date: 02-04-2025
Job No. 20-09-327
Page No.

5.12

IMP