




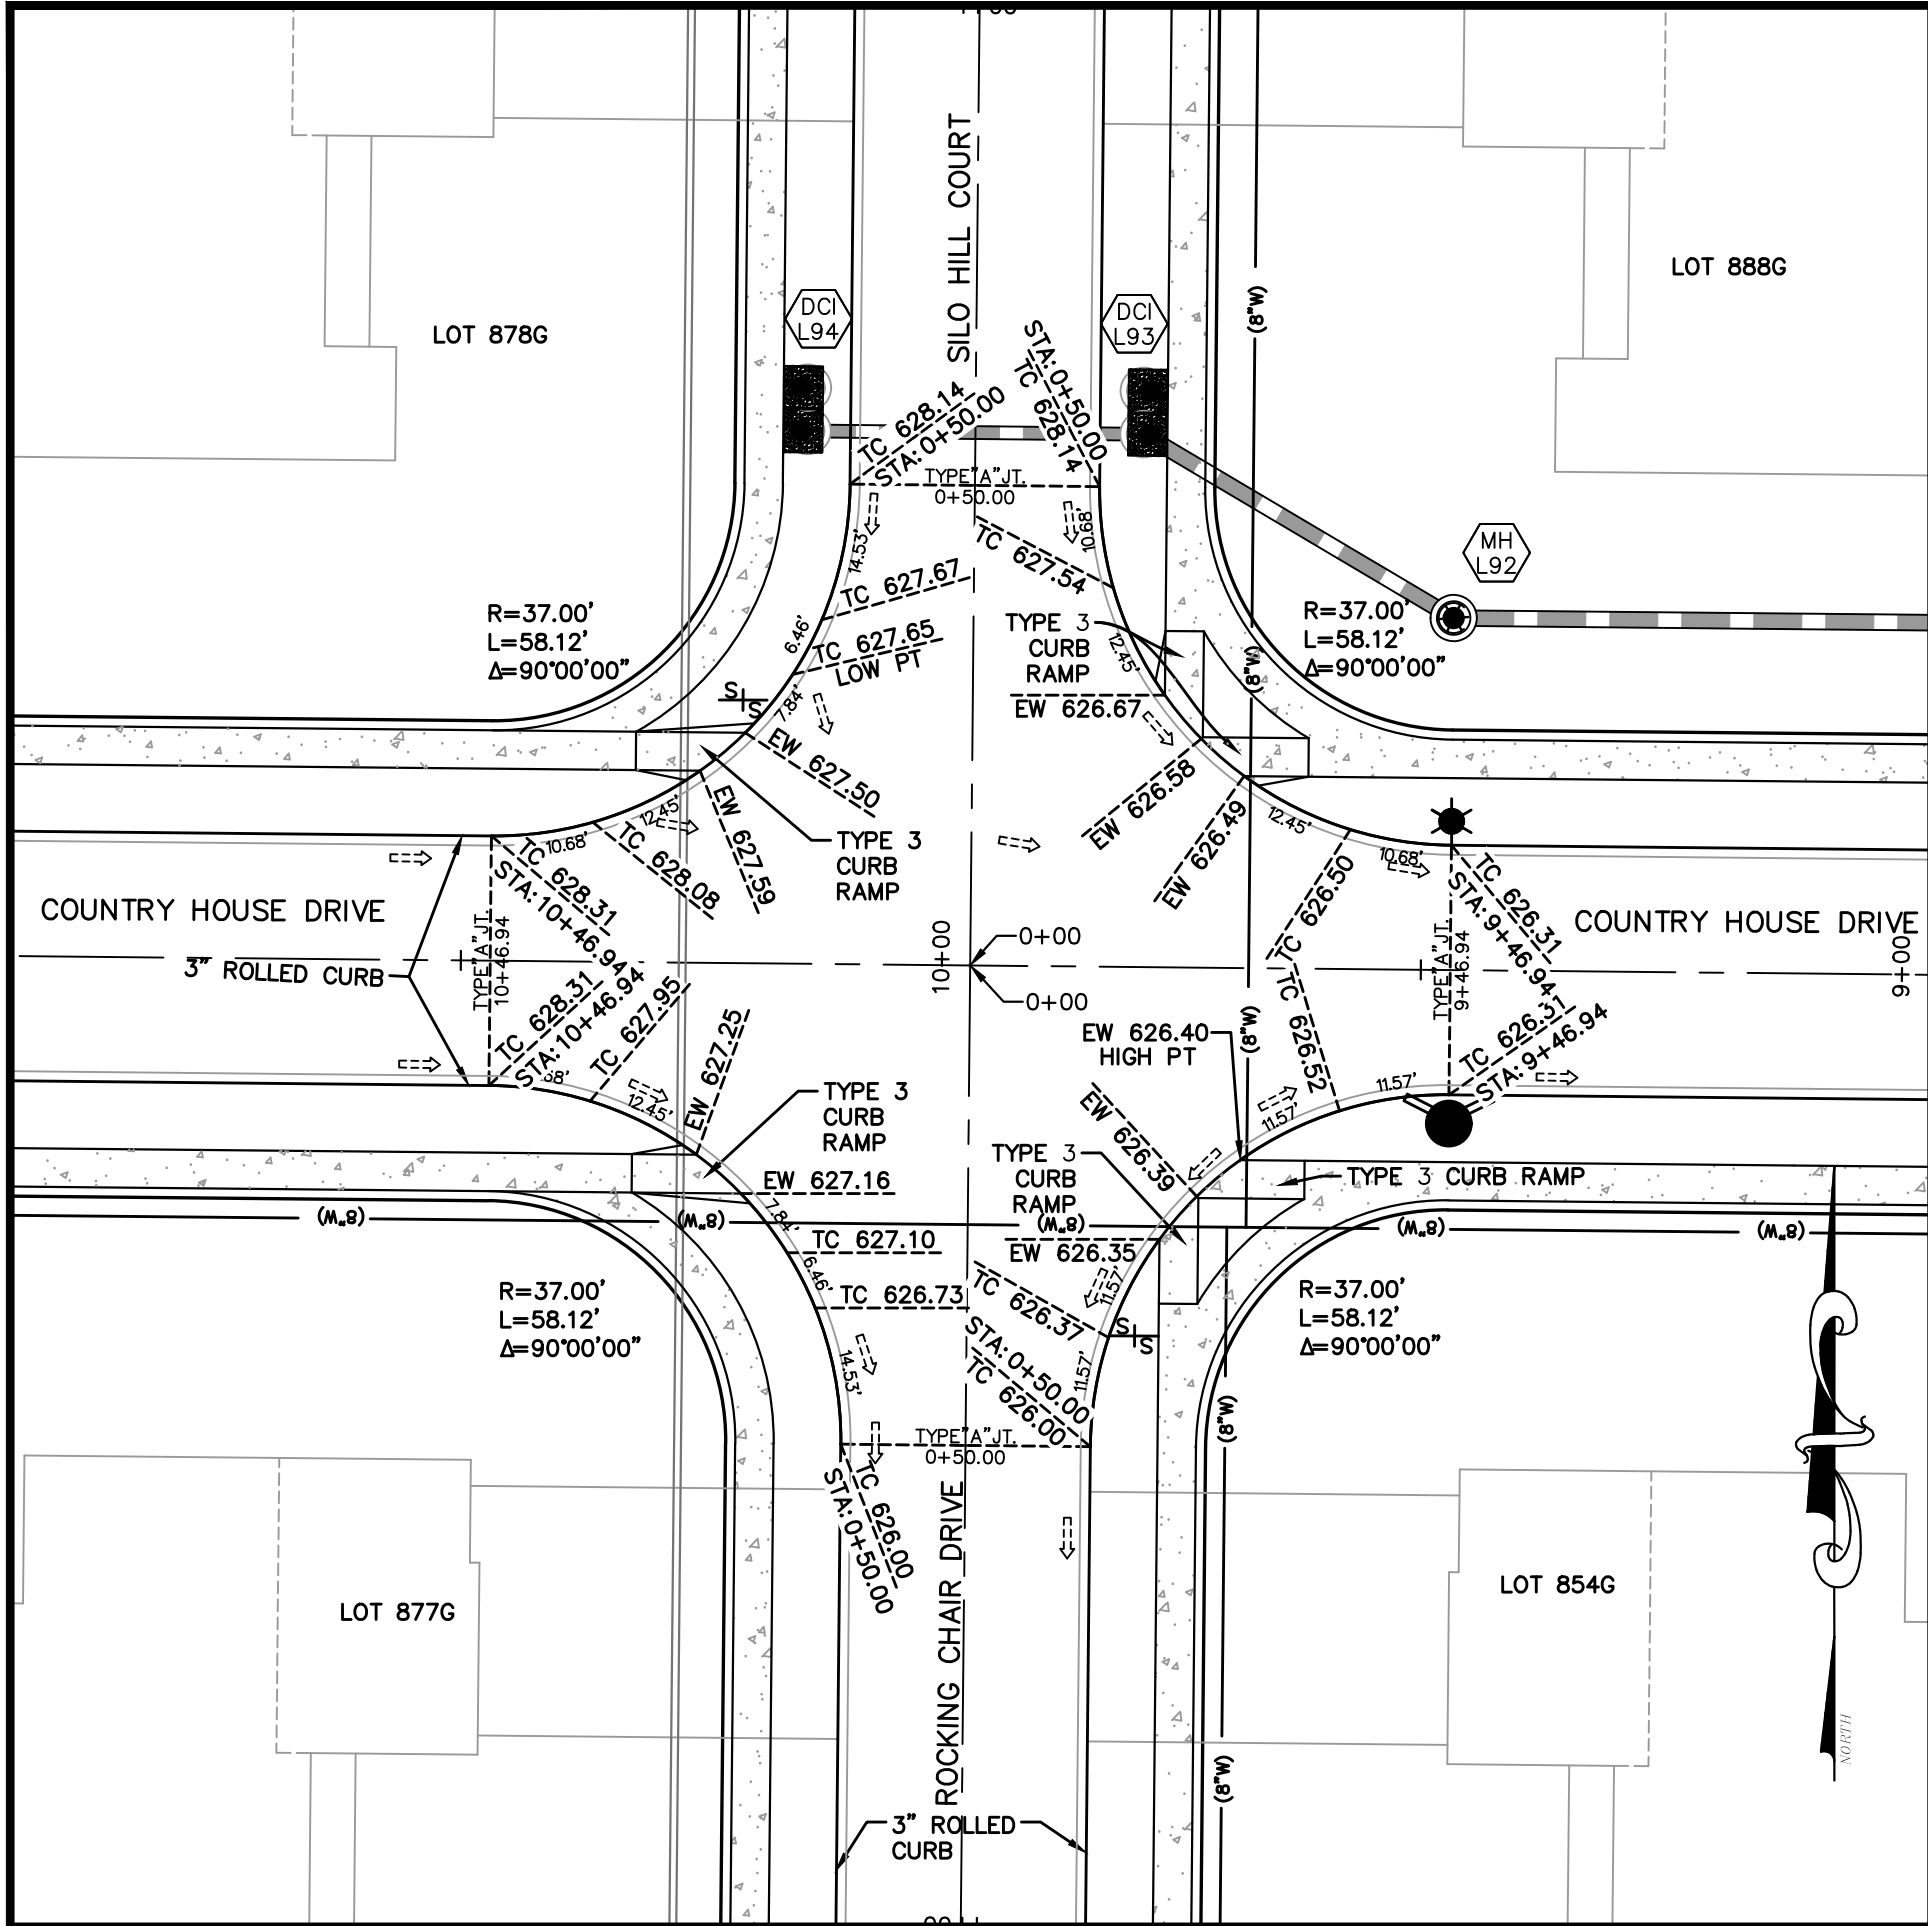


INTERSECTION DETAIL  
COUNTRY HOUSE DRIVE AT ROCKING  
CHAIR DRIVE & SILO HILL COURT  
SCALE: 1"=20'

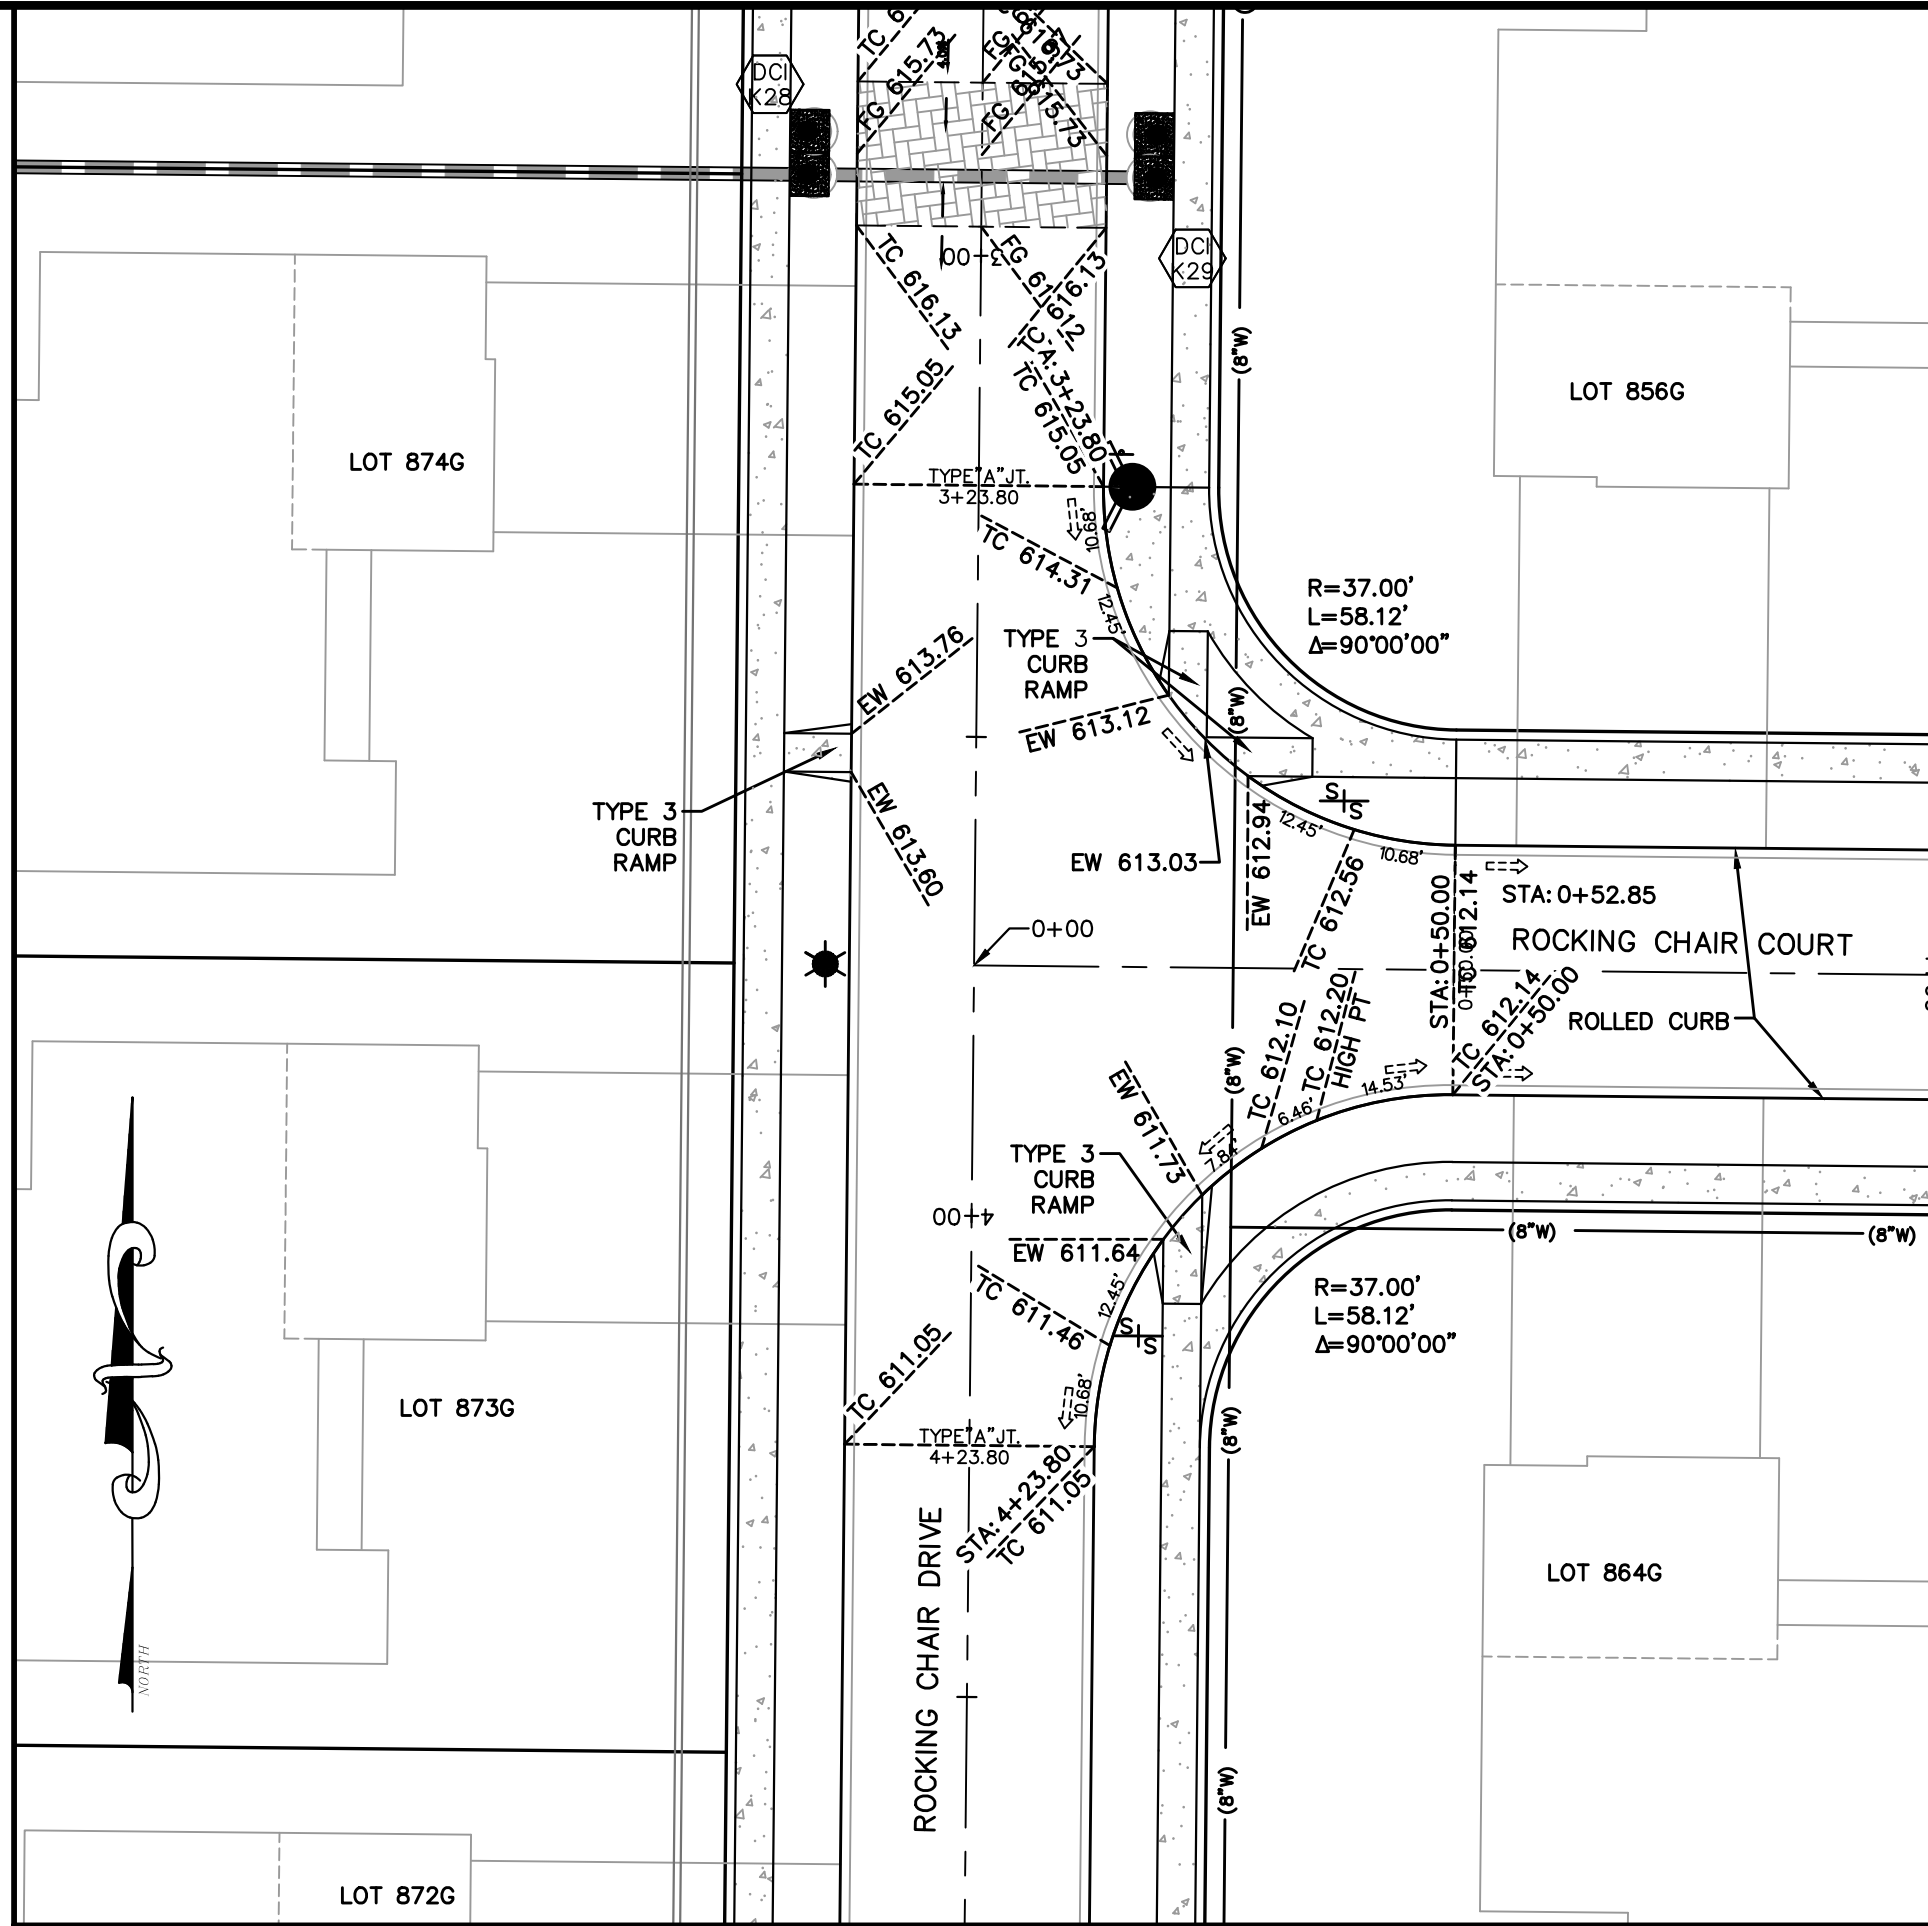


INTERSECTION DETAIL  
ROCKING CHAIR DRIVE &  
ROCKING CHAIR COURT  
SCALE: 1"=20'

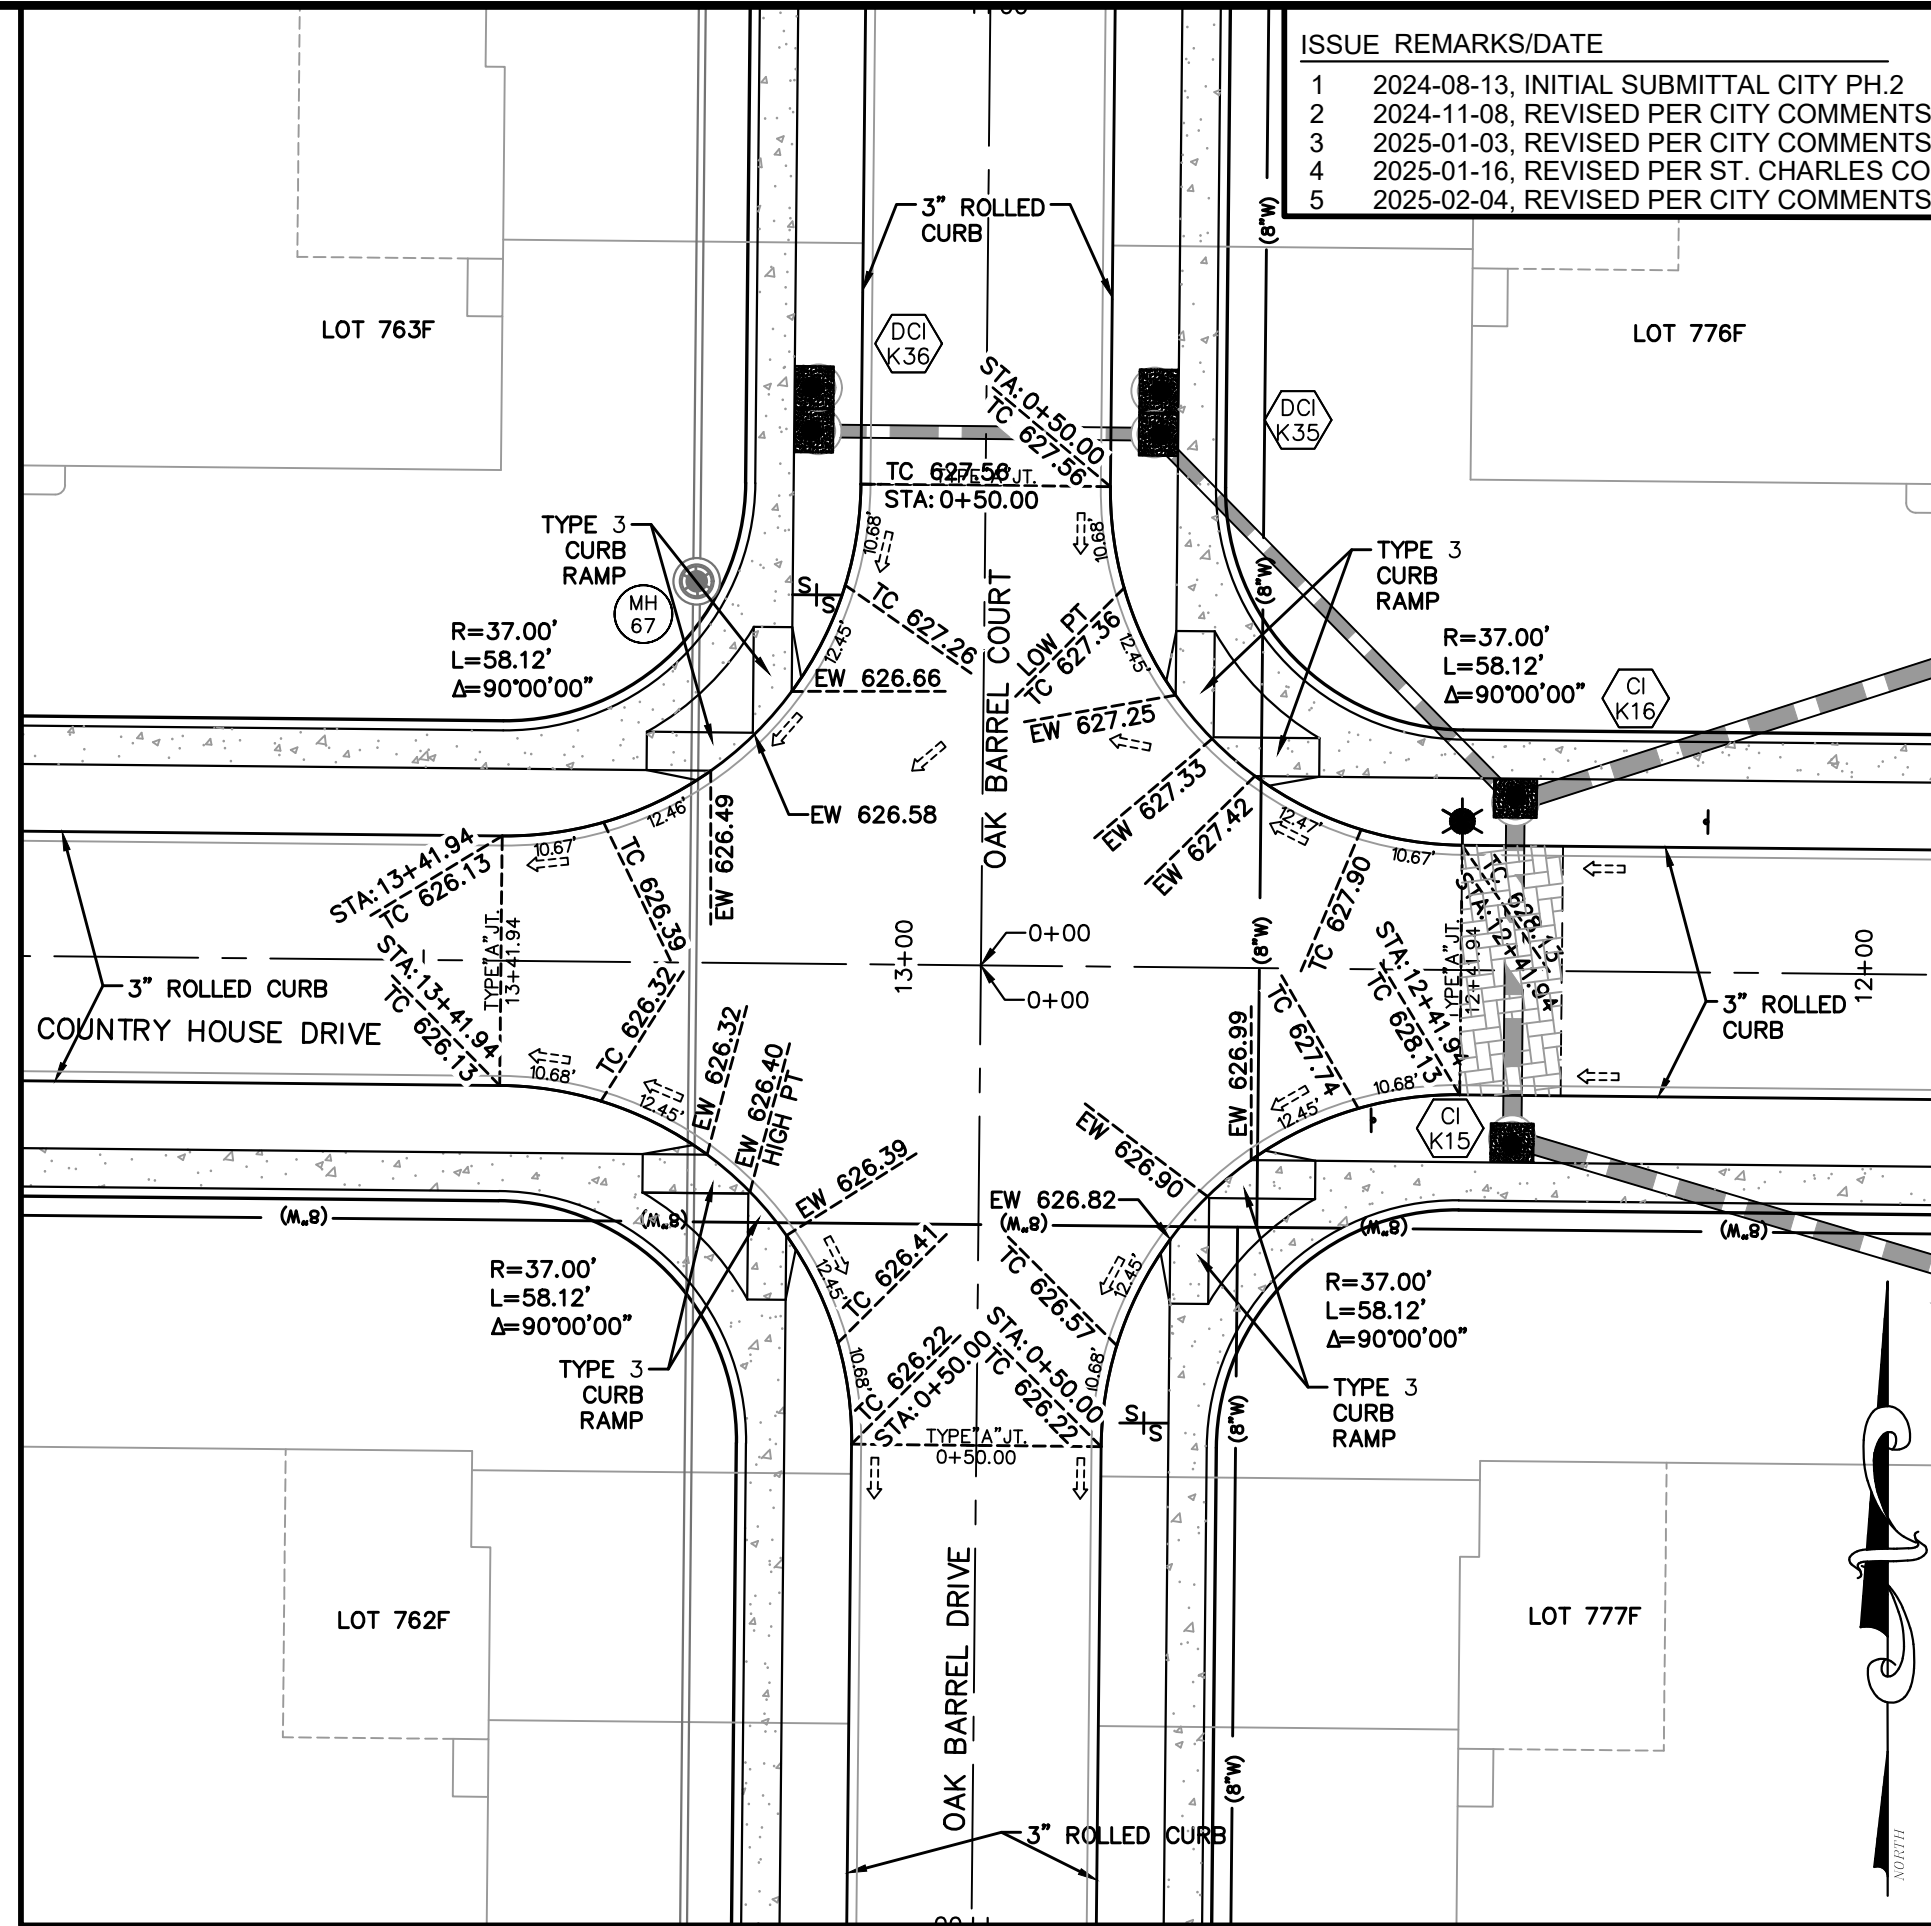


INTERSECTION DETAIL  
COUNTRY HOUSE DRIVE AT OAK BARREL  
DRIVE & OAK BARREL COURT  
SCALE: 1"=20'

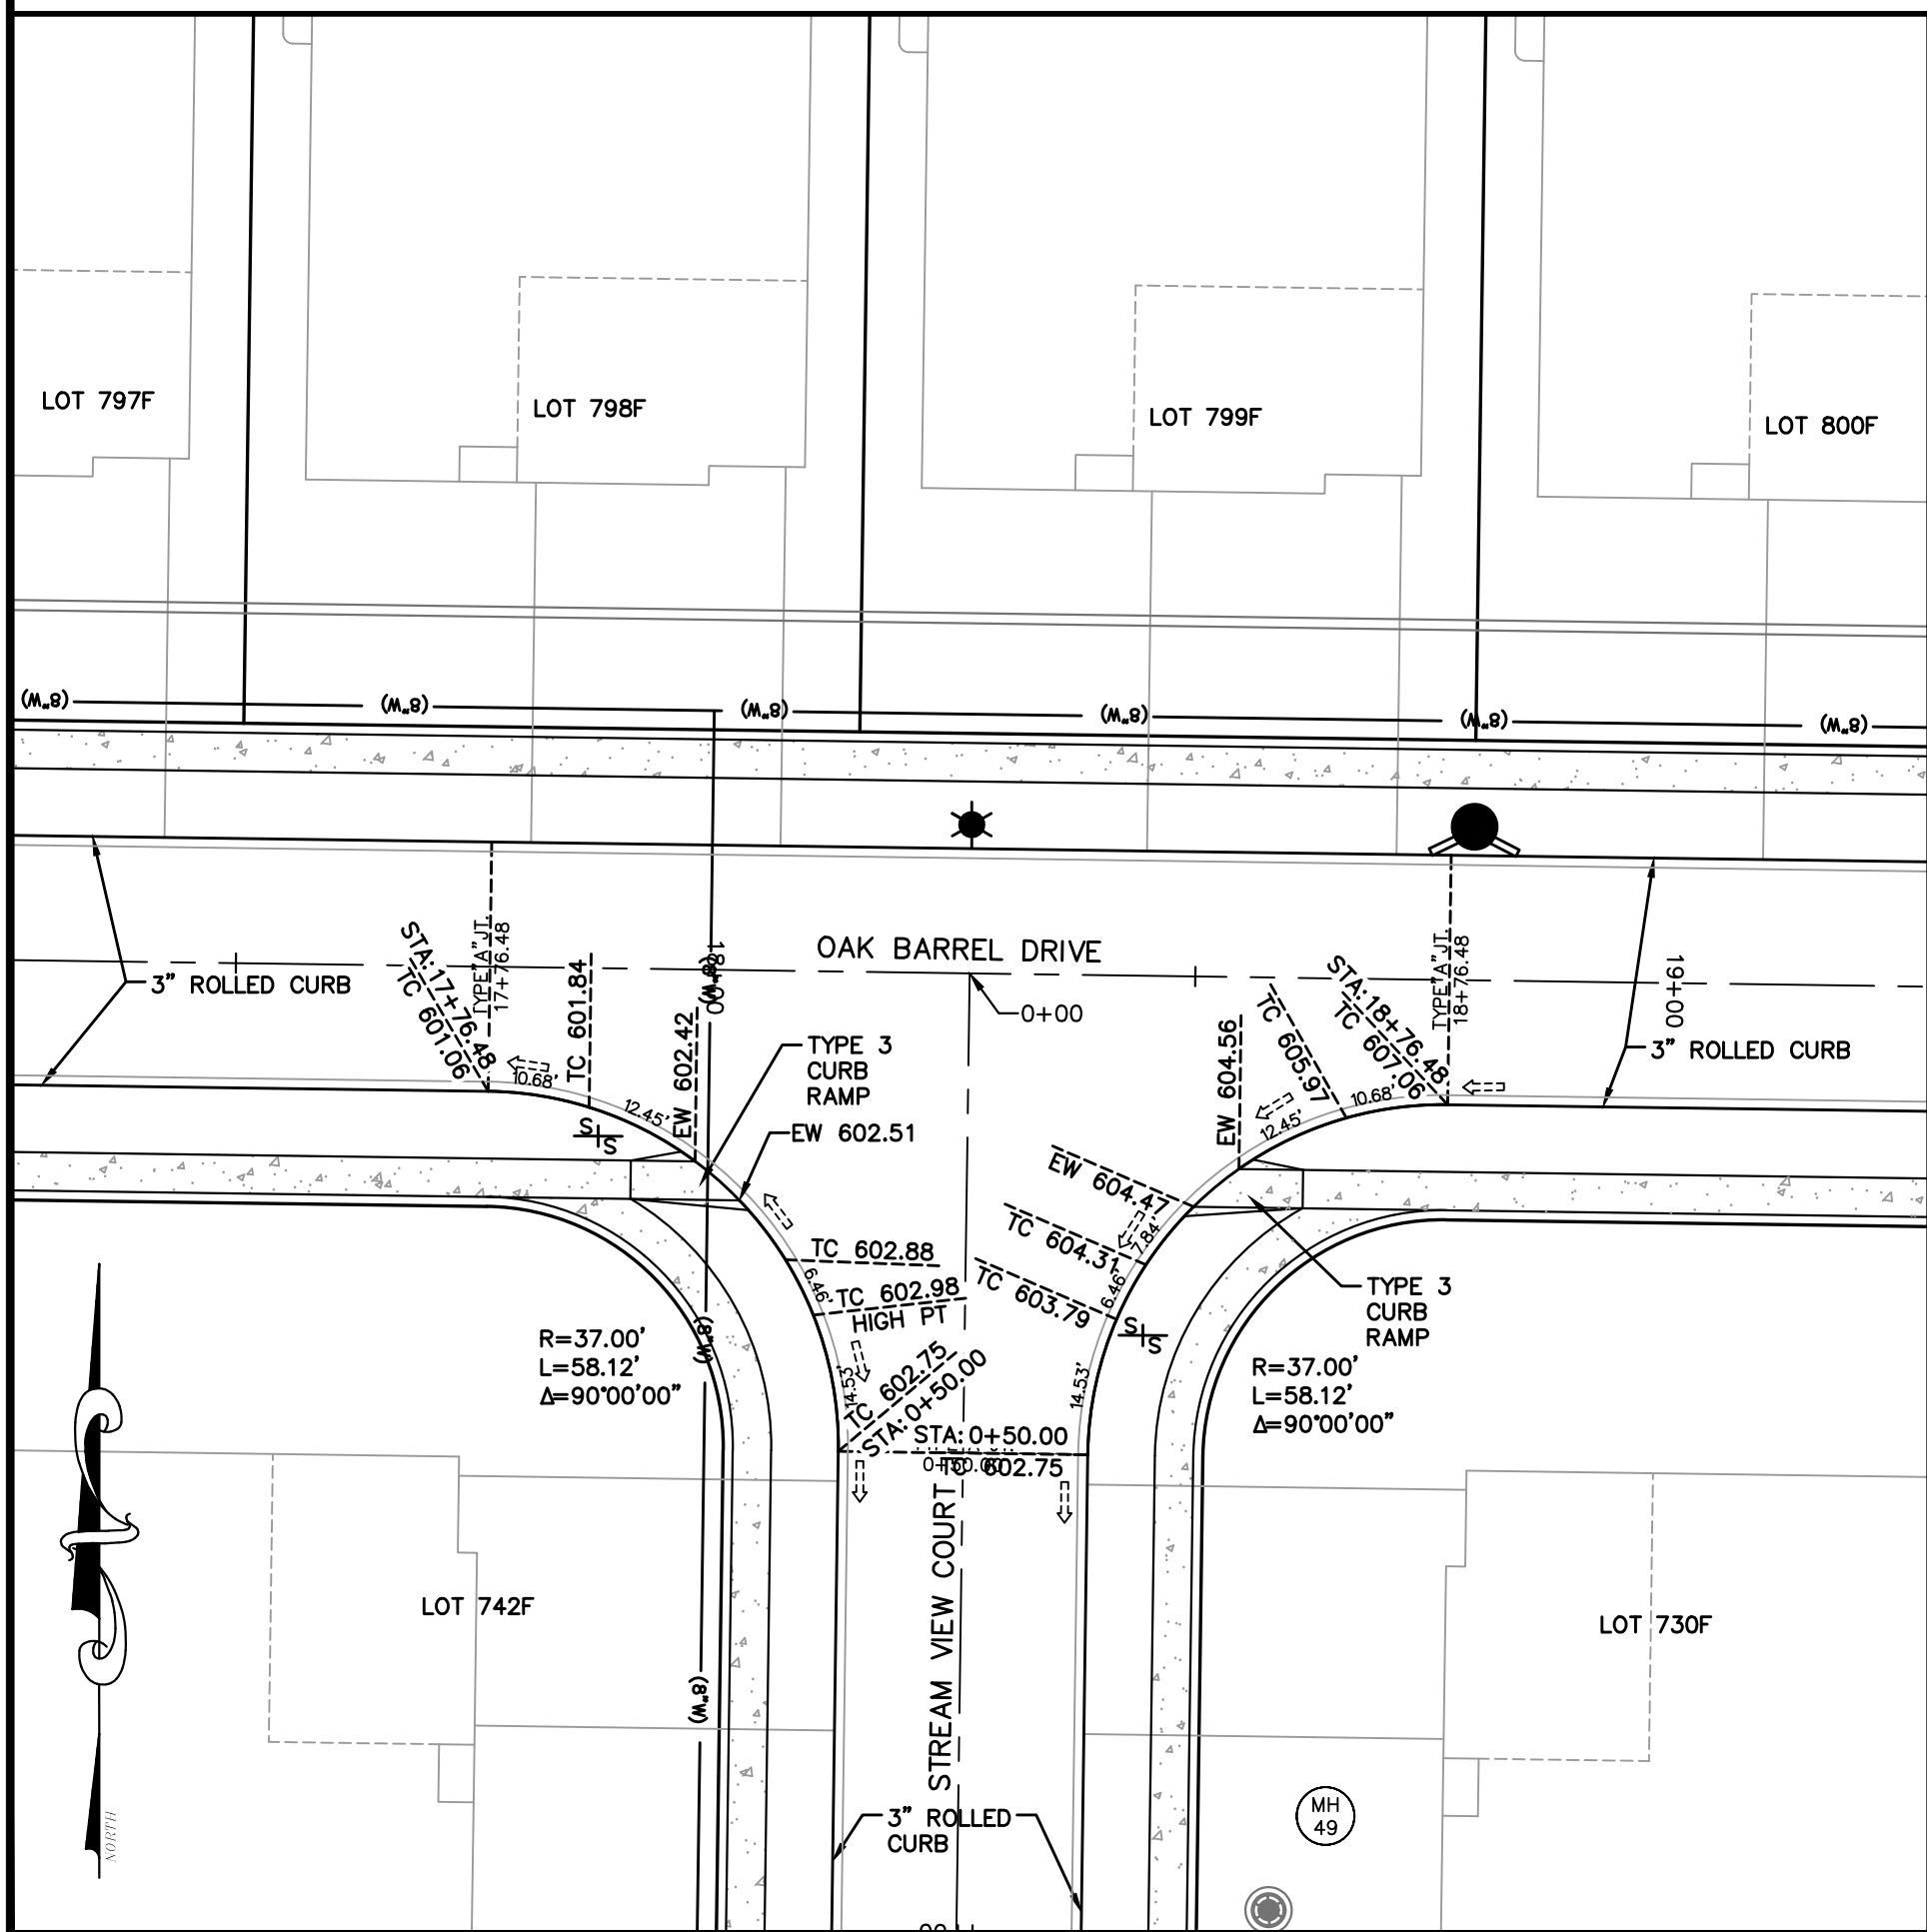

INTERSECTION DETAIL  
OAK BARREL DRIVE &  
STREAM VIEW COURT  
SCALE: 1"=20'

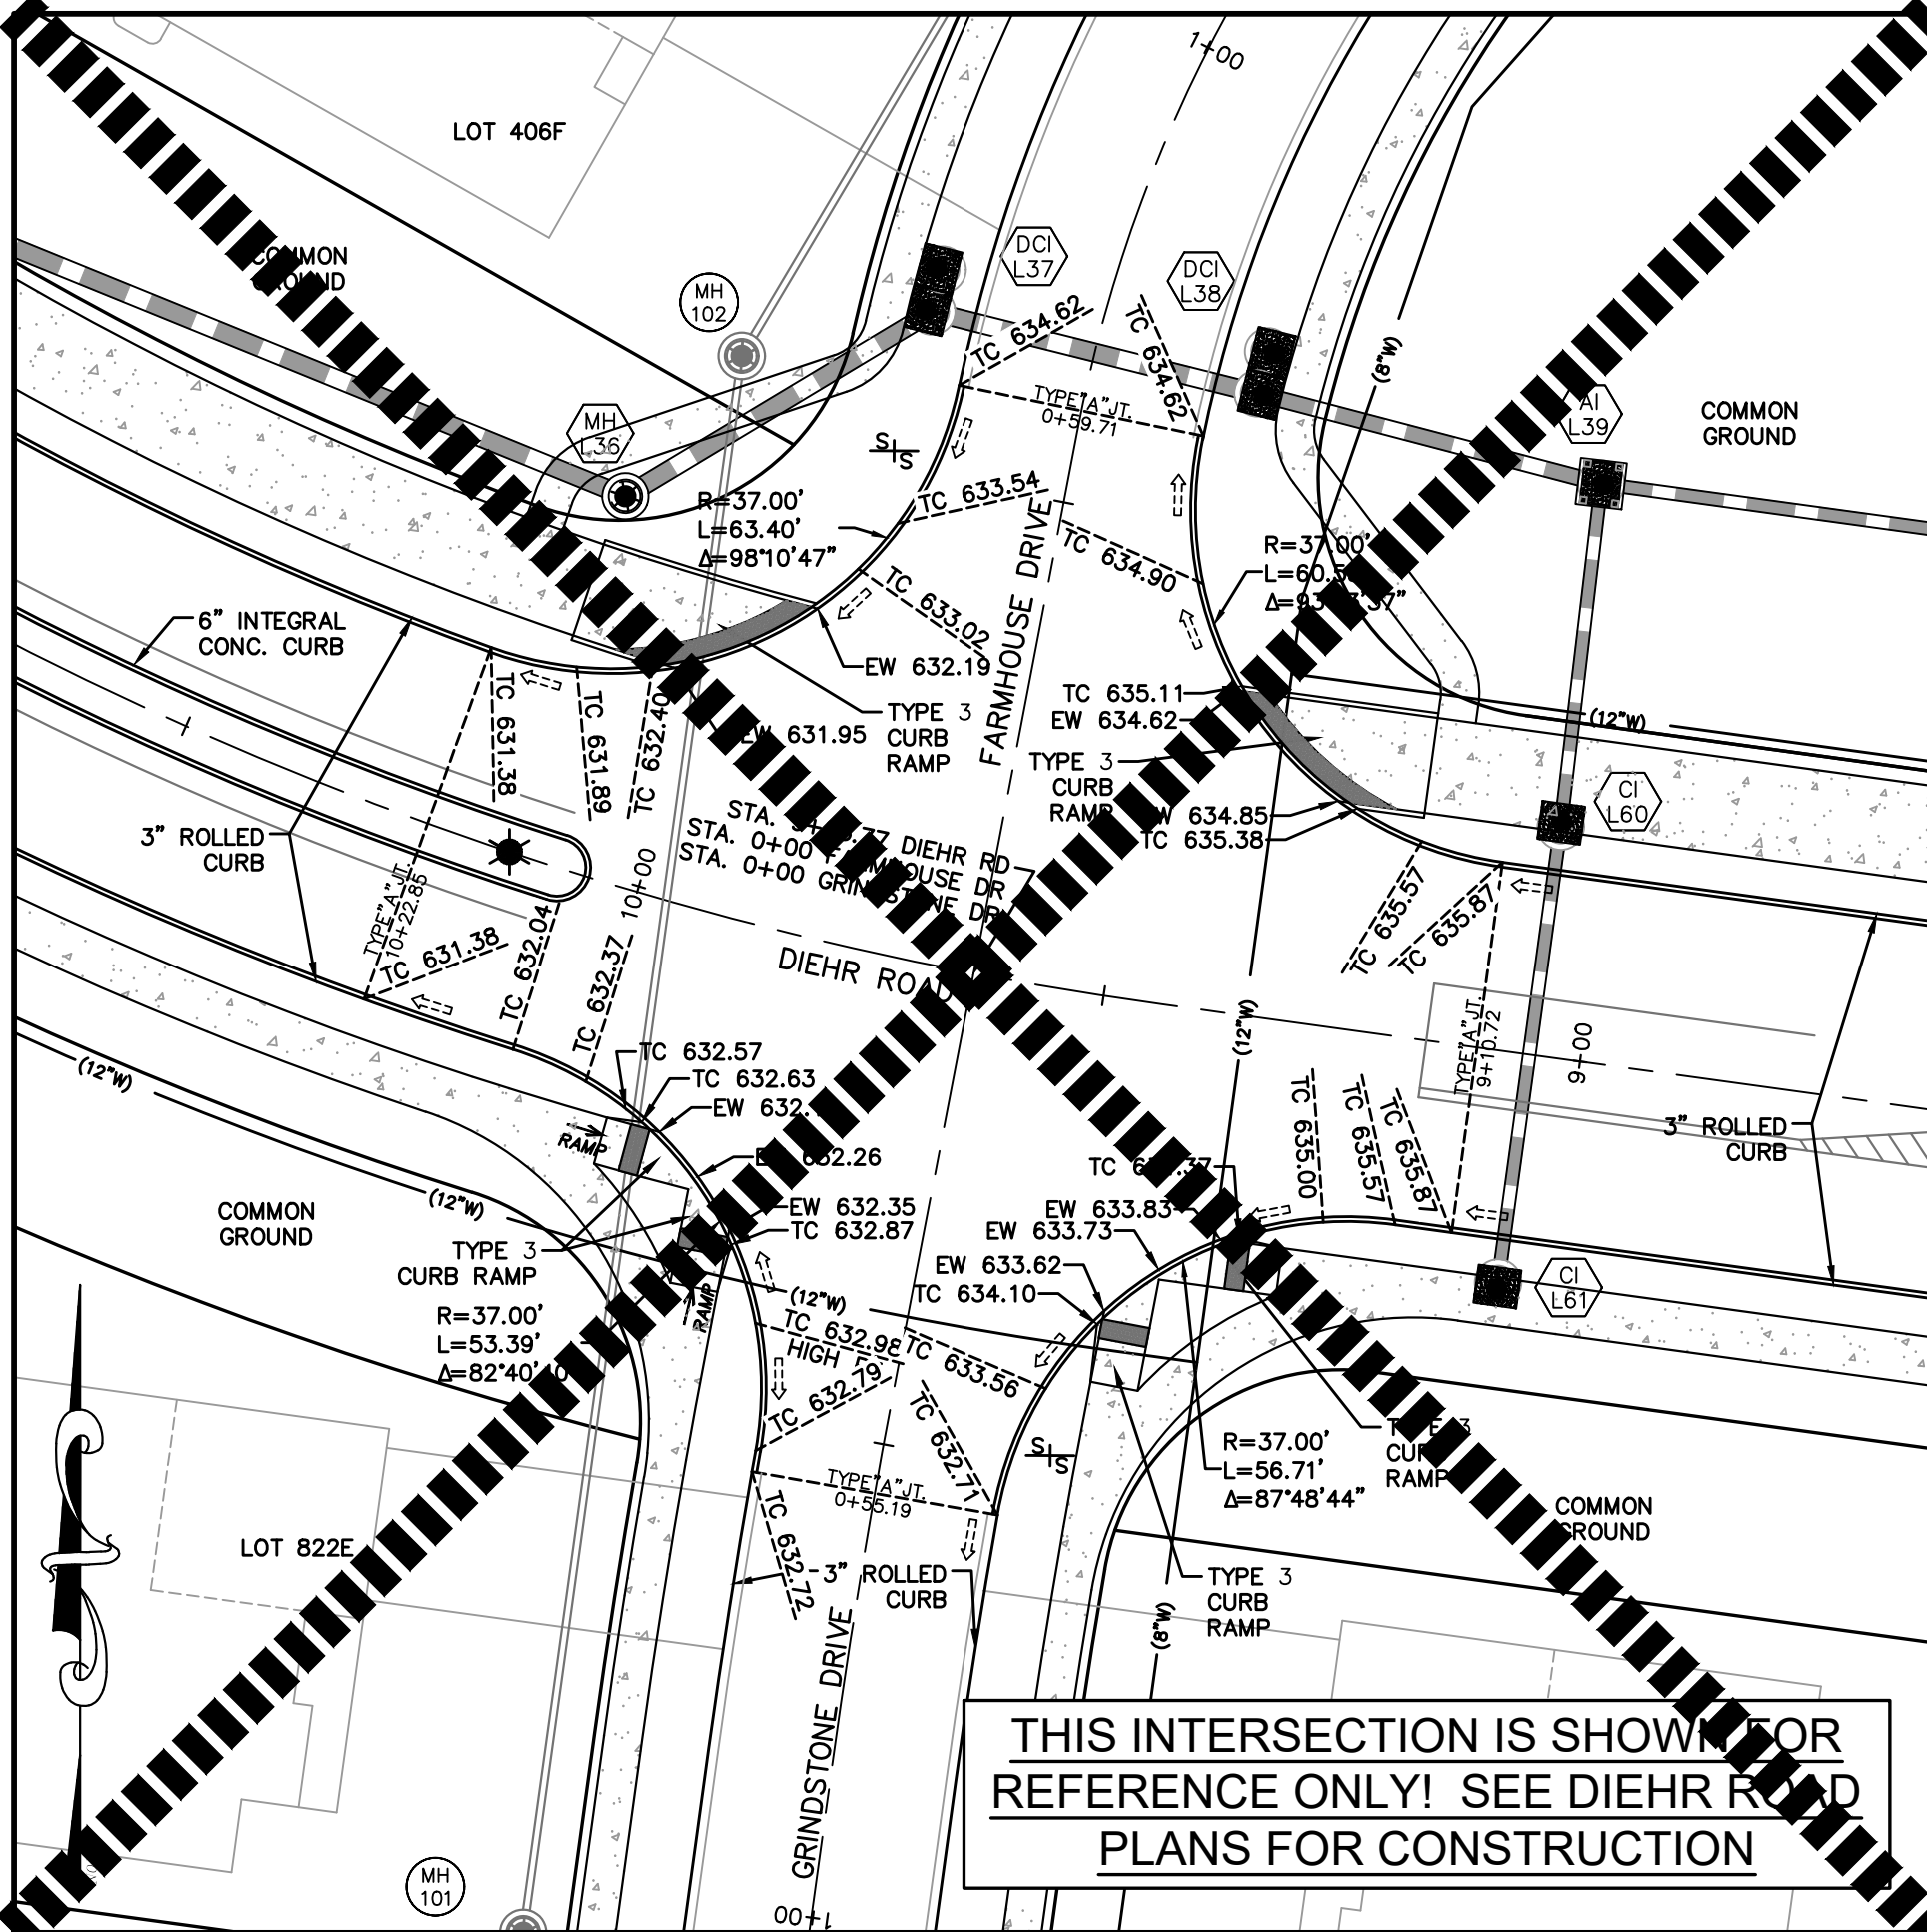

INTERSECTION DETAIL  
DIEHR ROAD AT GRINDSTONE DRIVE &  
FARMHOUSE DRIVE  
SCALE: 1"=20'

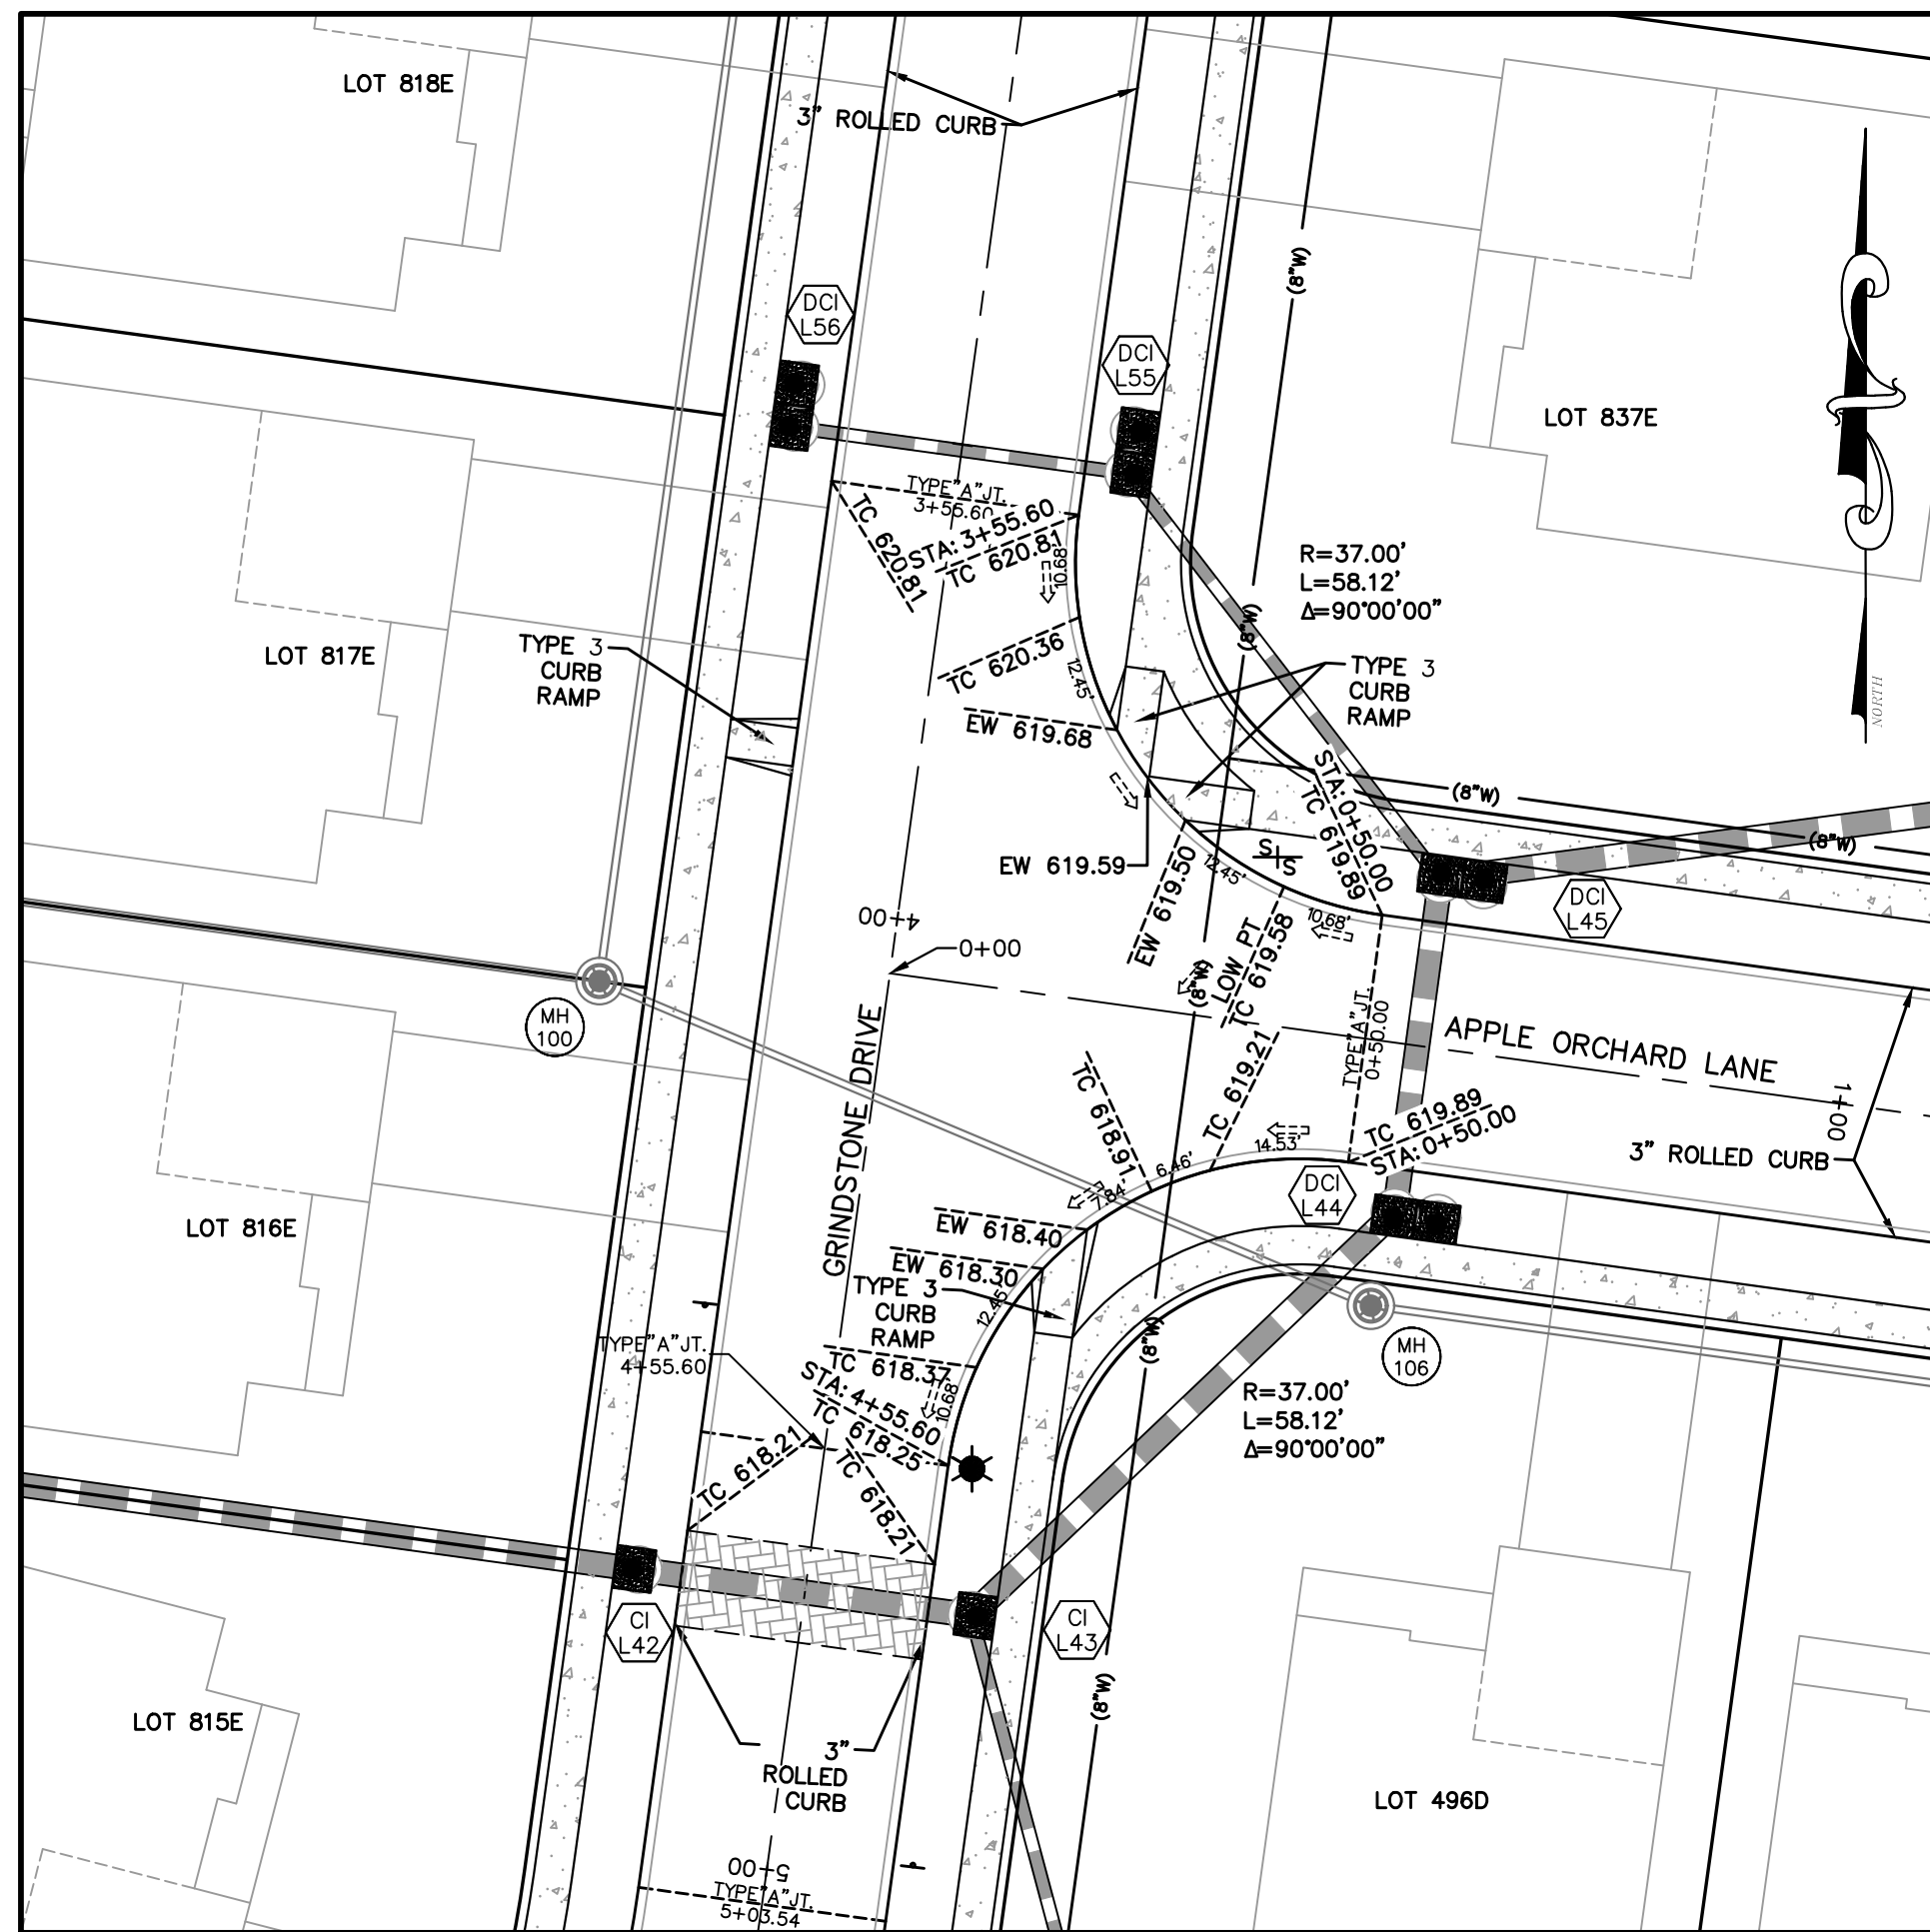

INTERSECTION DETAIL  
GRINDSTONE DRIVE &  
APPLE ORCHARD LANE  
SCALE: 1"=20'

PROJECT TITLE

**HARVEST  
AT HOPEWELL**  
O'Fallon, Missouri  
**O'FALLON PHASE 2**

**THE STERLING CO.**  
**ENGINEERS & SURVEYORS**  
5055 New Baumgartner Road  
St. Louis, Missouri 63129  
Ph 314-487-0440 Fax 314-487-8944  
www.sterling-eng-sur.com  
Corporate Certificate of Authority #001348

See Professional Engineer's seal and signature affixed to this plan. All drawings, measurements, and data are the property of The Sterling Company, Inc. and are not to be used for any other project without the written consent of The Sterling Company, Inc.



Date: 02-04-2025  
Michael G. Boarding  
License No. MO E-28643  
Professional Engineer

**HARVEST HOPEWELL, LLC**  
5091 New Baumgartner Road  
St. Louis, Missouri 63129

**WARPING DETAILS**

P+Z No. 21-004994  
City No. 21-011444  
Date: 02-04-2025  
Job No. 20-09-327

Page No.

**13.10**

IMP