


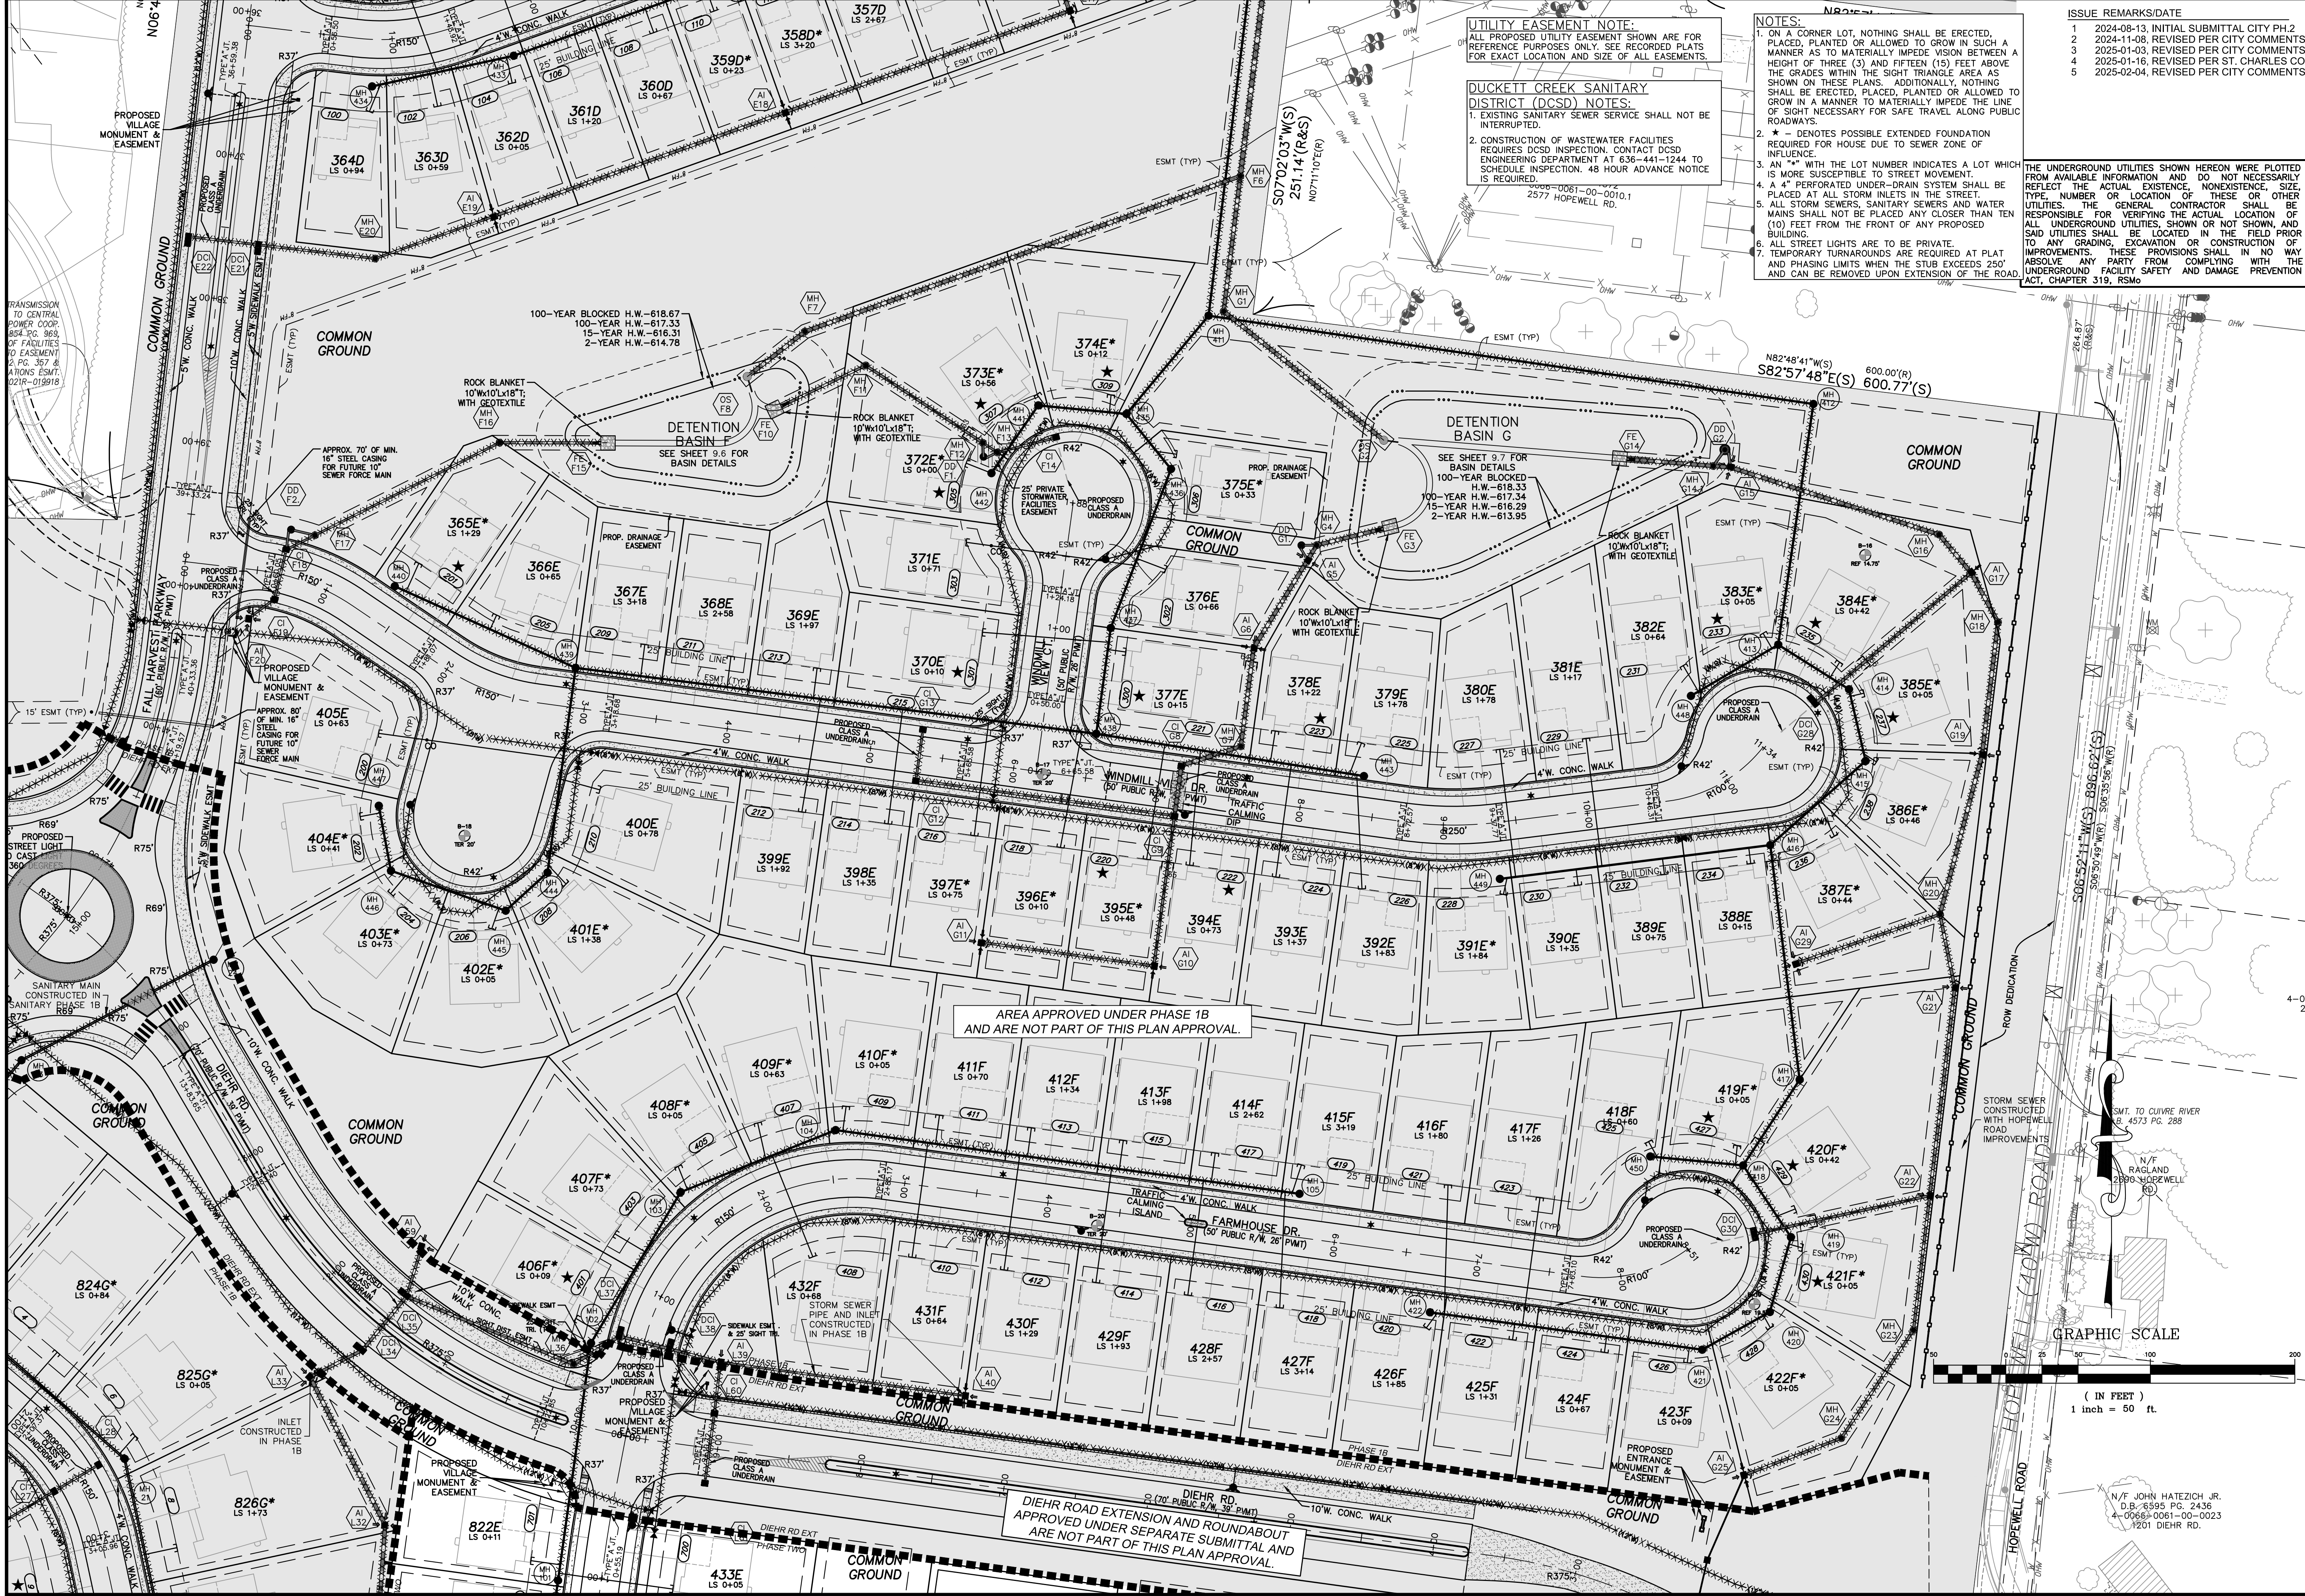

PROJECT TITLE

**HARVEST  
AT HOPEWELL**  
O'Fallon, Missouri  
**O'FALLON PHASE 2**

**THE STERLING CO.**  
**ENGINEERS & SURVEYORS**  
5055 New Baumgartner Road  
St. Louis, Missouri 63129  
Ph 314-487-0440 Fax 314-487-8944  
www.sterling-eng-survey.com  
Corporate Certificate of Authority #001348

Date: 02-04-2025  
Michael G. Boerding  
License No. MO E-28643  
Professional Engineer

**HARVEST HOPEWELL, LLC**  
5091 New Baumgartner Road  
St. Louis, Missouri 63129

SITE PLAN

P+Z No. 21-004994  
City No. 21-011444  
Date: 02-04-2025  
Job No. 20-09-327  
Page No.

3.10

IMP