


Drawing name: V:\2009327 Highway N Assemblies\Drawings\Improvements\327 IMP FG.dwg Plotted on: Feb 04, 2025 - 12:04pm Plotted by: jflenthaus

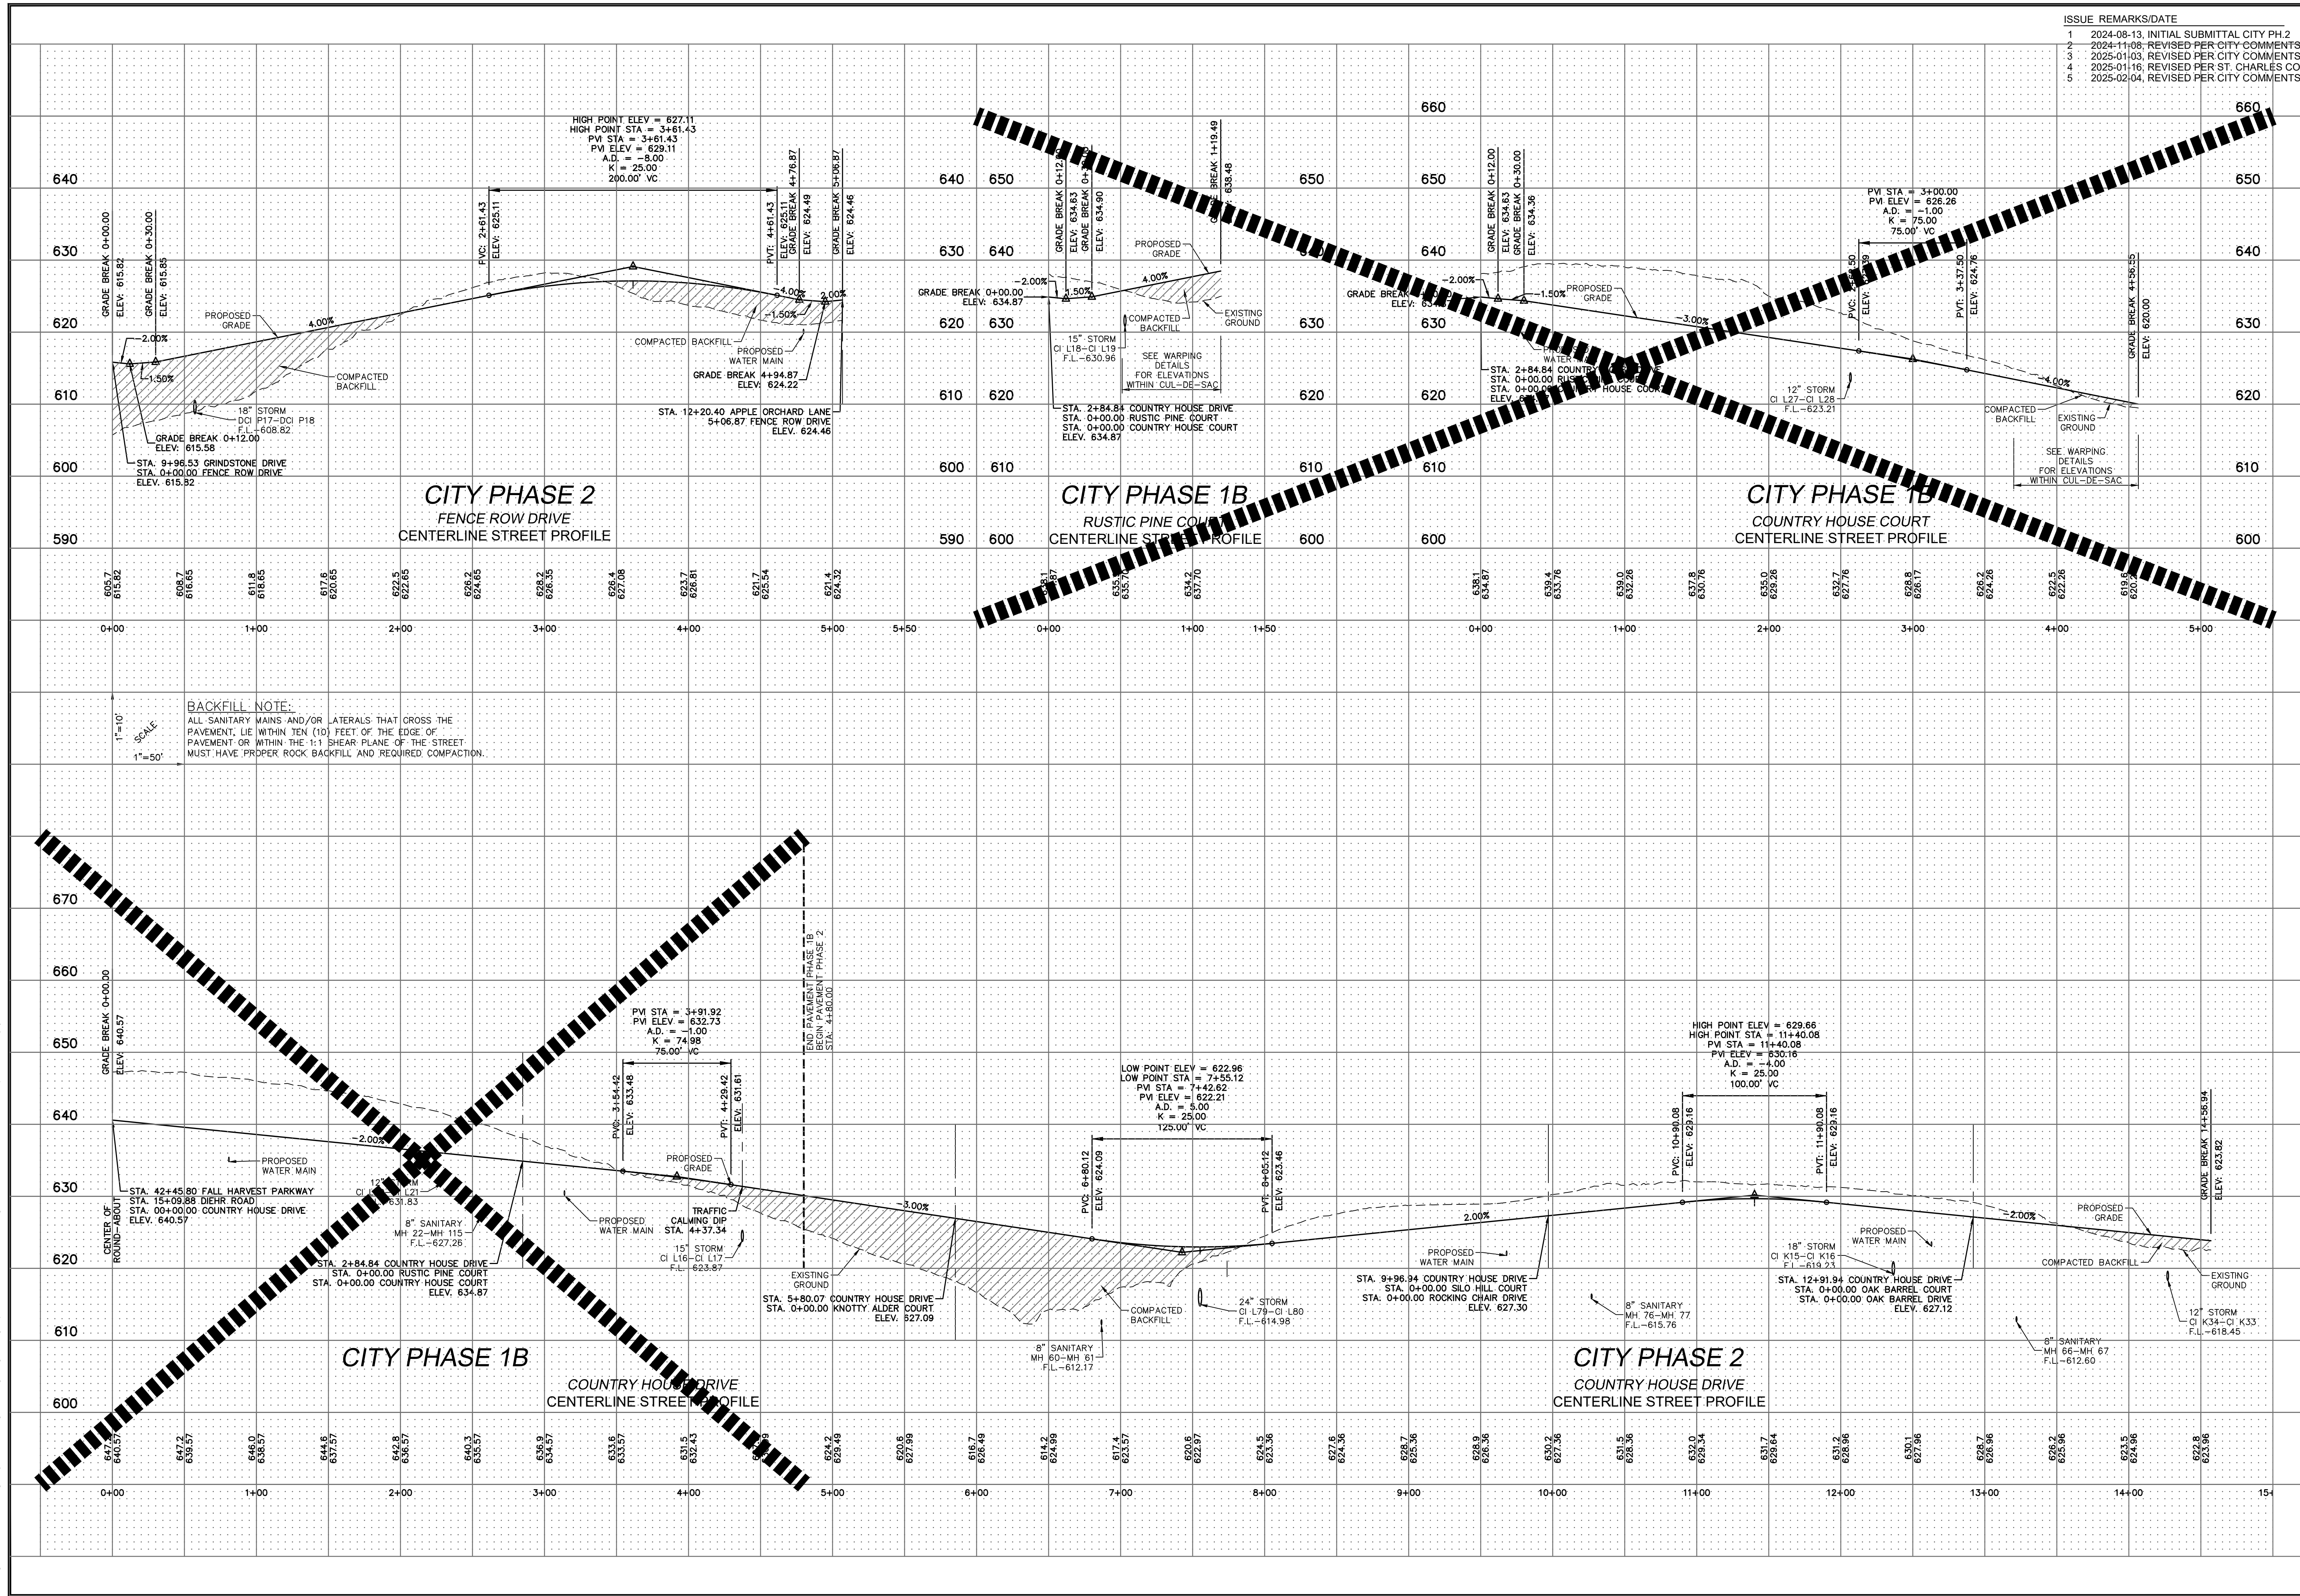


ISSUE	REMARKS/DATE
1	2024-08-13, INITIAL SUBMITTAL CITY PH 2
2	2024-11-08, REVISED PER CITY COMMENTS
3	2025-01-03, REVISED PER CITY COMMENTS
4	2025-01-16, REVISED PER ST. CHARLES CO
5	2025-02-04, REVISED PER CITY COMMENTS

PROJECT TITLE

**HARVEST
AT HOPEWELL**
O'FALLON PHASE 2

THE STERLING CO.
ENGINEERS & SURVEYORS
5055 New Baumgartner Road
St. Louis, Missouri 63129
Ph 314-487-0440 Fax 314-487-8944
www.sterling-eng-sur.com
Corporate Certificate of Authority #001348

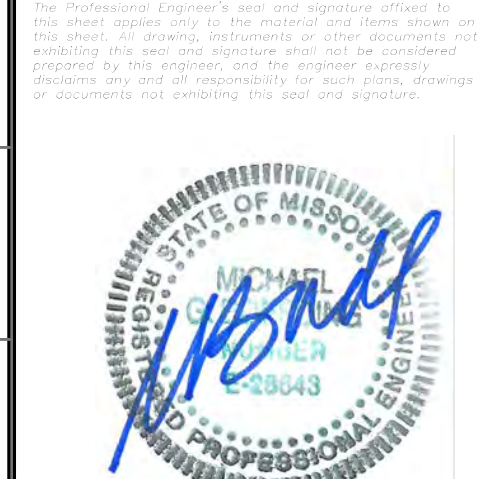

Date: 02-04-2025
Michael G. Boerding, PE
License No. MO E-28643
Professional Engineer

HARVEST HOPEWELL, LLC
5091 New Baumgartner Road
St. Louis, Missouri 63129

STREET PROFILES

P+Z No. 21-004994
City No. 21-011444
Date: 02-04-2025
Job No. 20-09-327

Page No.

5.13

IMP