


Drawing name: V:\2009327 Highway N Assemblies\Drawings\Engineering\Improvements\327 IMP FG.dwg Plotted on: Feb 04, 2025 - 12:07pm Plotted by: jlydenhaus

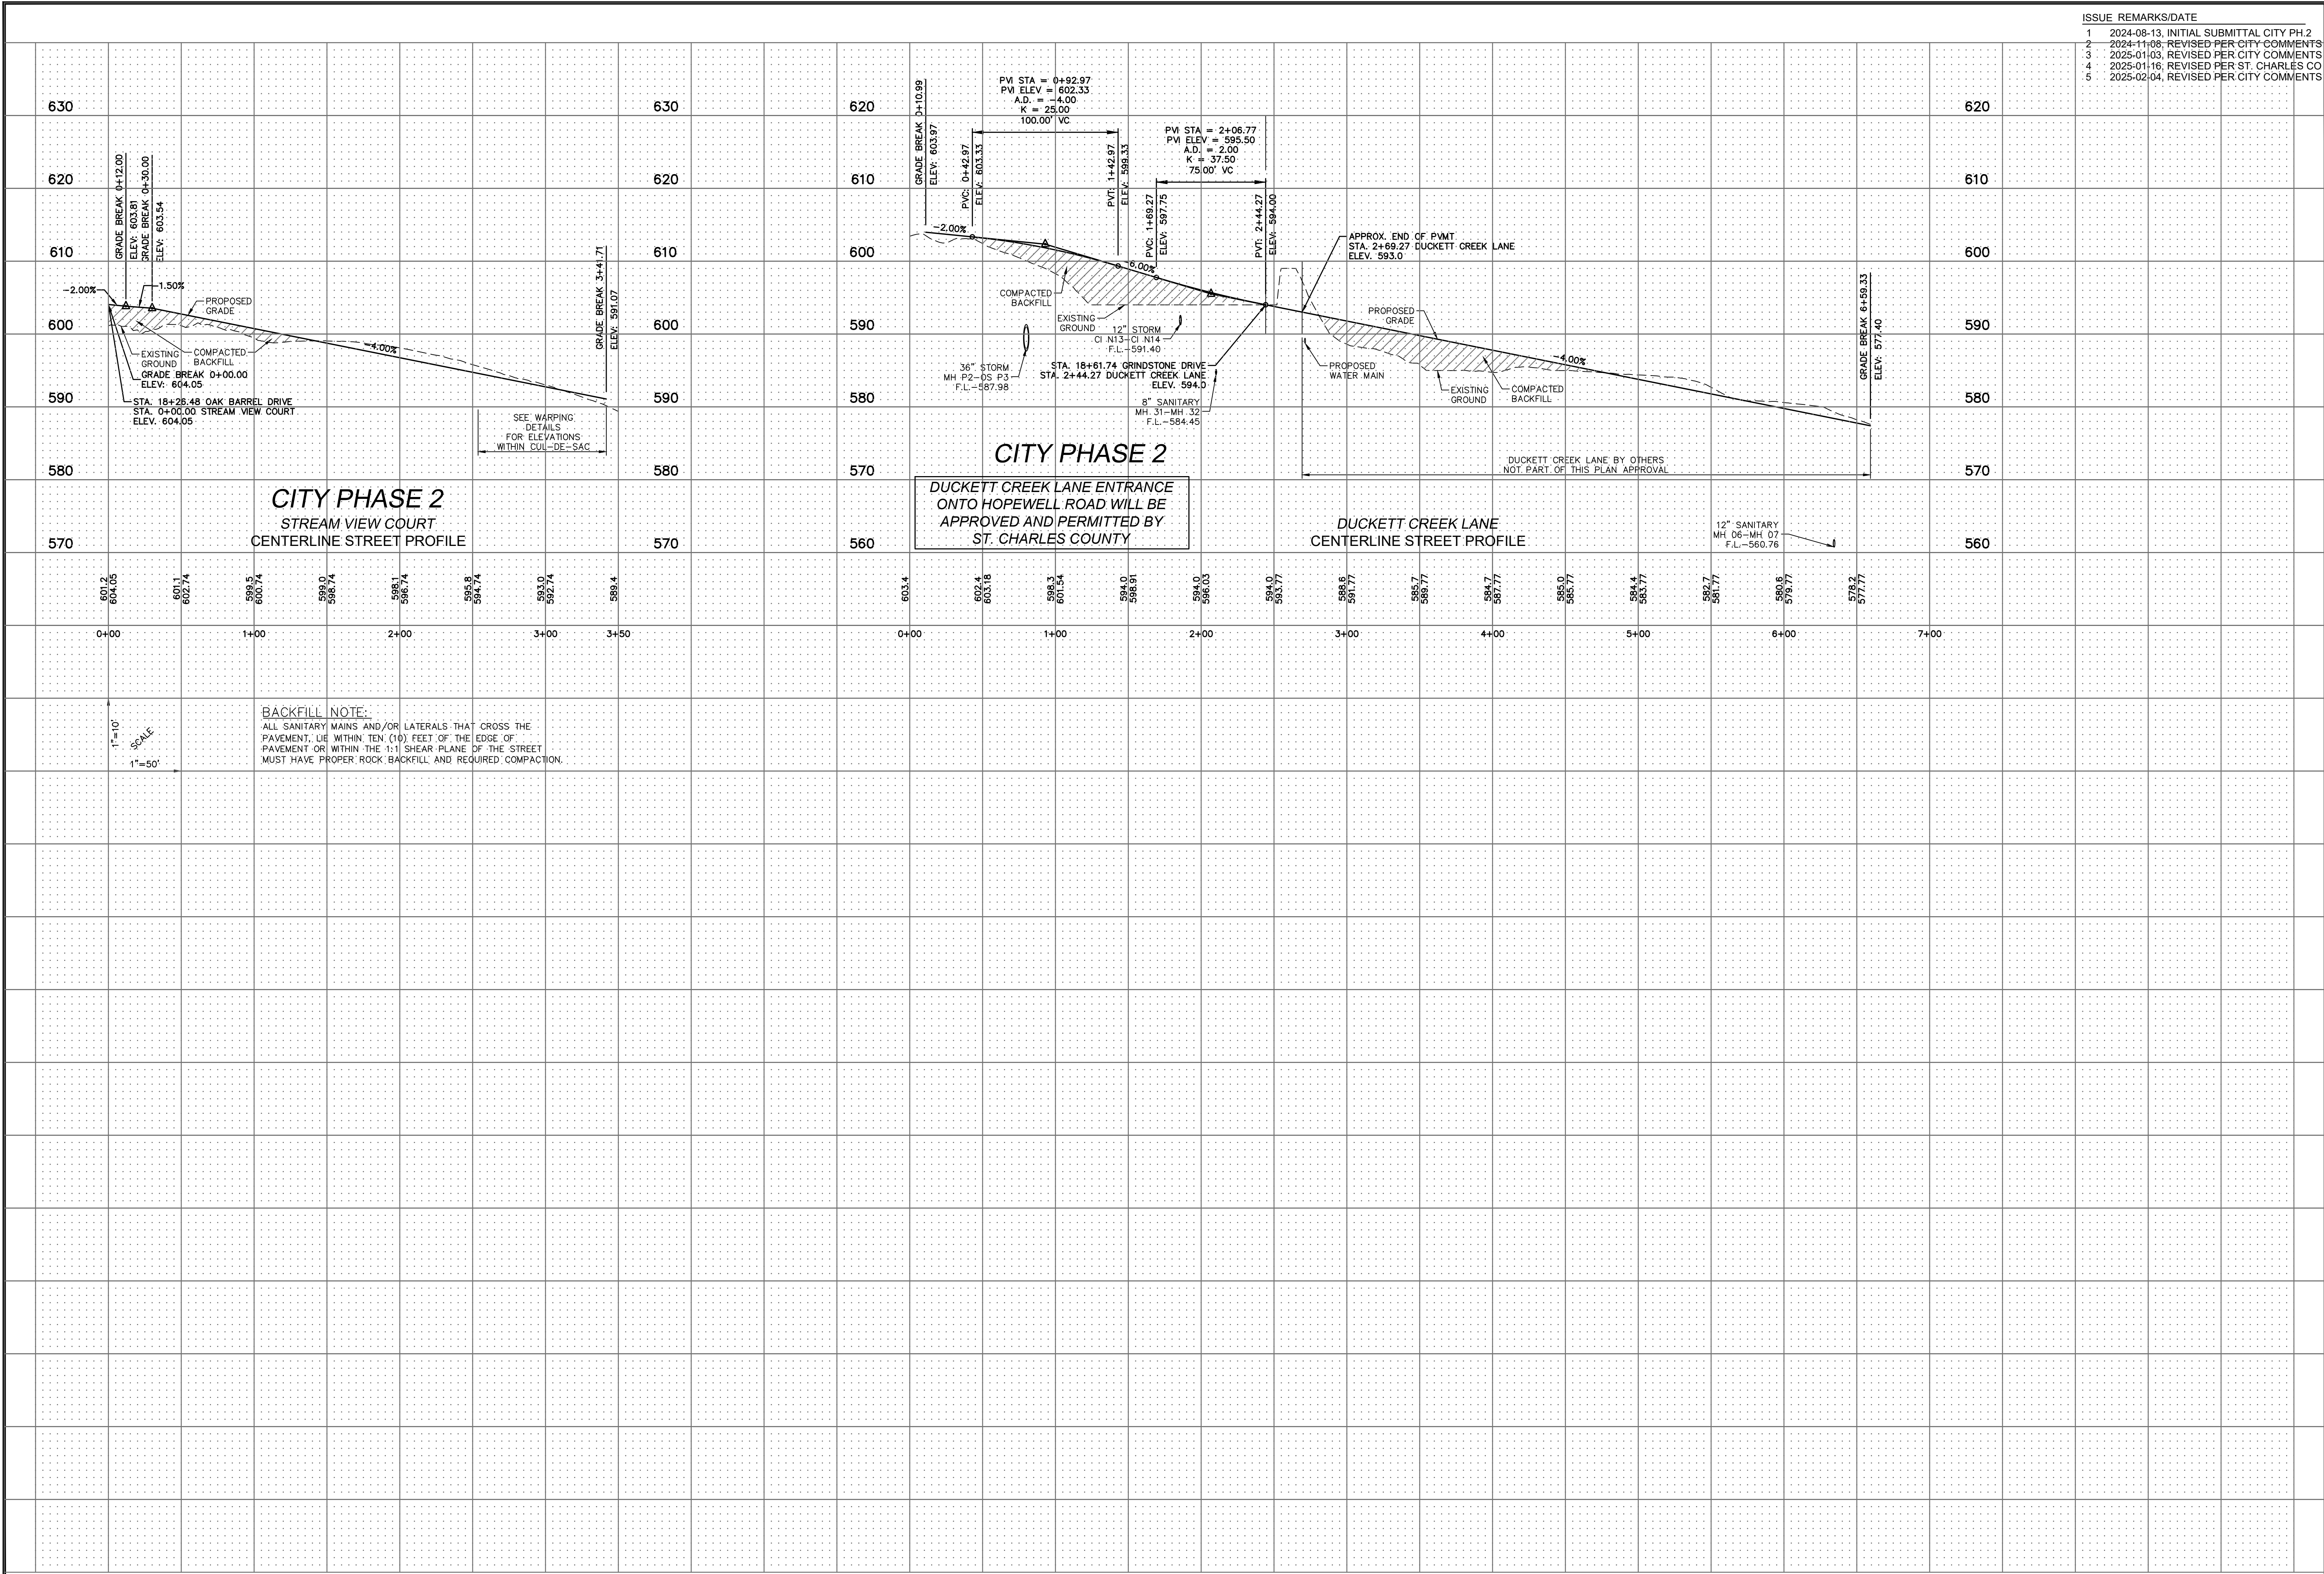

ISSUE REMARKS/DATE	
1	2024-08-13, INITIAL SUBMITTAL CITY PH 2
2	2024-11-08, REVISED PER CITY COMMENTS
3	2025-01-03, REVISED PER CITY COMMENTS
4	2025-01-16, REVISED PER ST. CHARLES CO
5	2025-02-04, REVISED PER CITY COMMENTS

PROJECT TITLE	
HARVEST AT HOPEWELL	
O'FALLON PHASE 2	
O'FALLON, MISSOURI	
THE STERLING CO. ENGINEERS & SURVEYORS 5055 New Baumgartner Road St. Louis, Missouri 63129 Ph 314-487-0440 Fax 314-487-8944 www.sterling-eng-sur.com Corporate Certificate of Authority #001348	
 Date: 02-04-2025 Michael G. Boering, PE License No. MO E-28643 Professional Engineer	
HARVEST HOPEWELL, LLC 5091 New Baumgartner Road St. Louis, Missouri 63129	
STREET PROFILES	
P+Z No. 21-004994	5.16
City No. 21-011444	
Date: 02-04-2025	
Job No. 20-09-327	IMP
Page No.	