


Drawing name: V:\2009327 Highway N Assembly\Drawings\Engineering\Improvements\327 IMP Sanitary.dwg Plotted on: Feb 04, 2025 - 12:00pm Plotted by: juelkenhaus

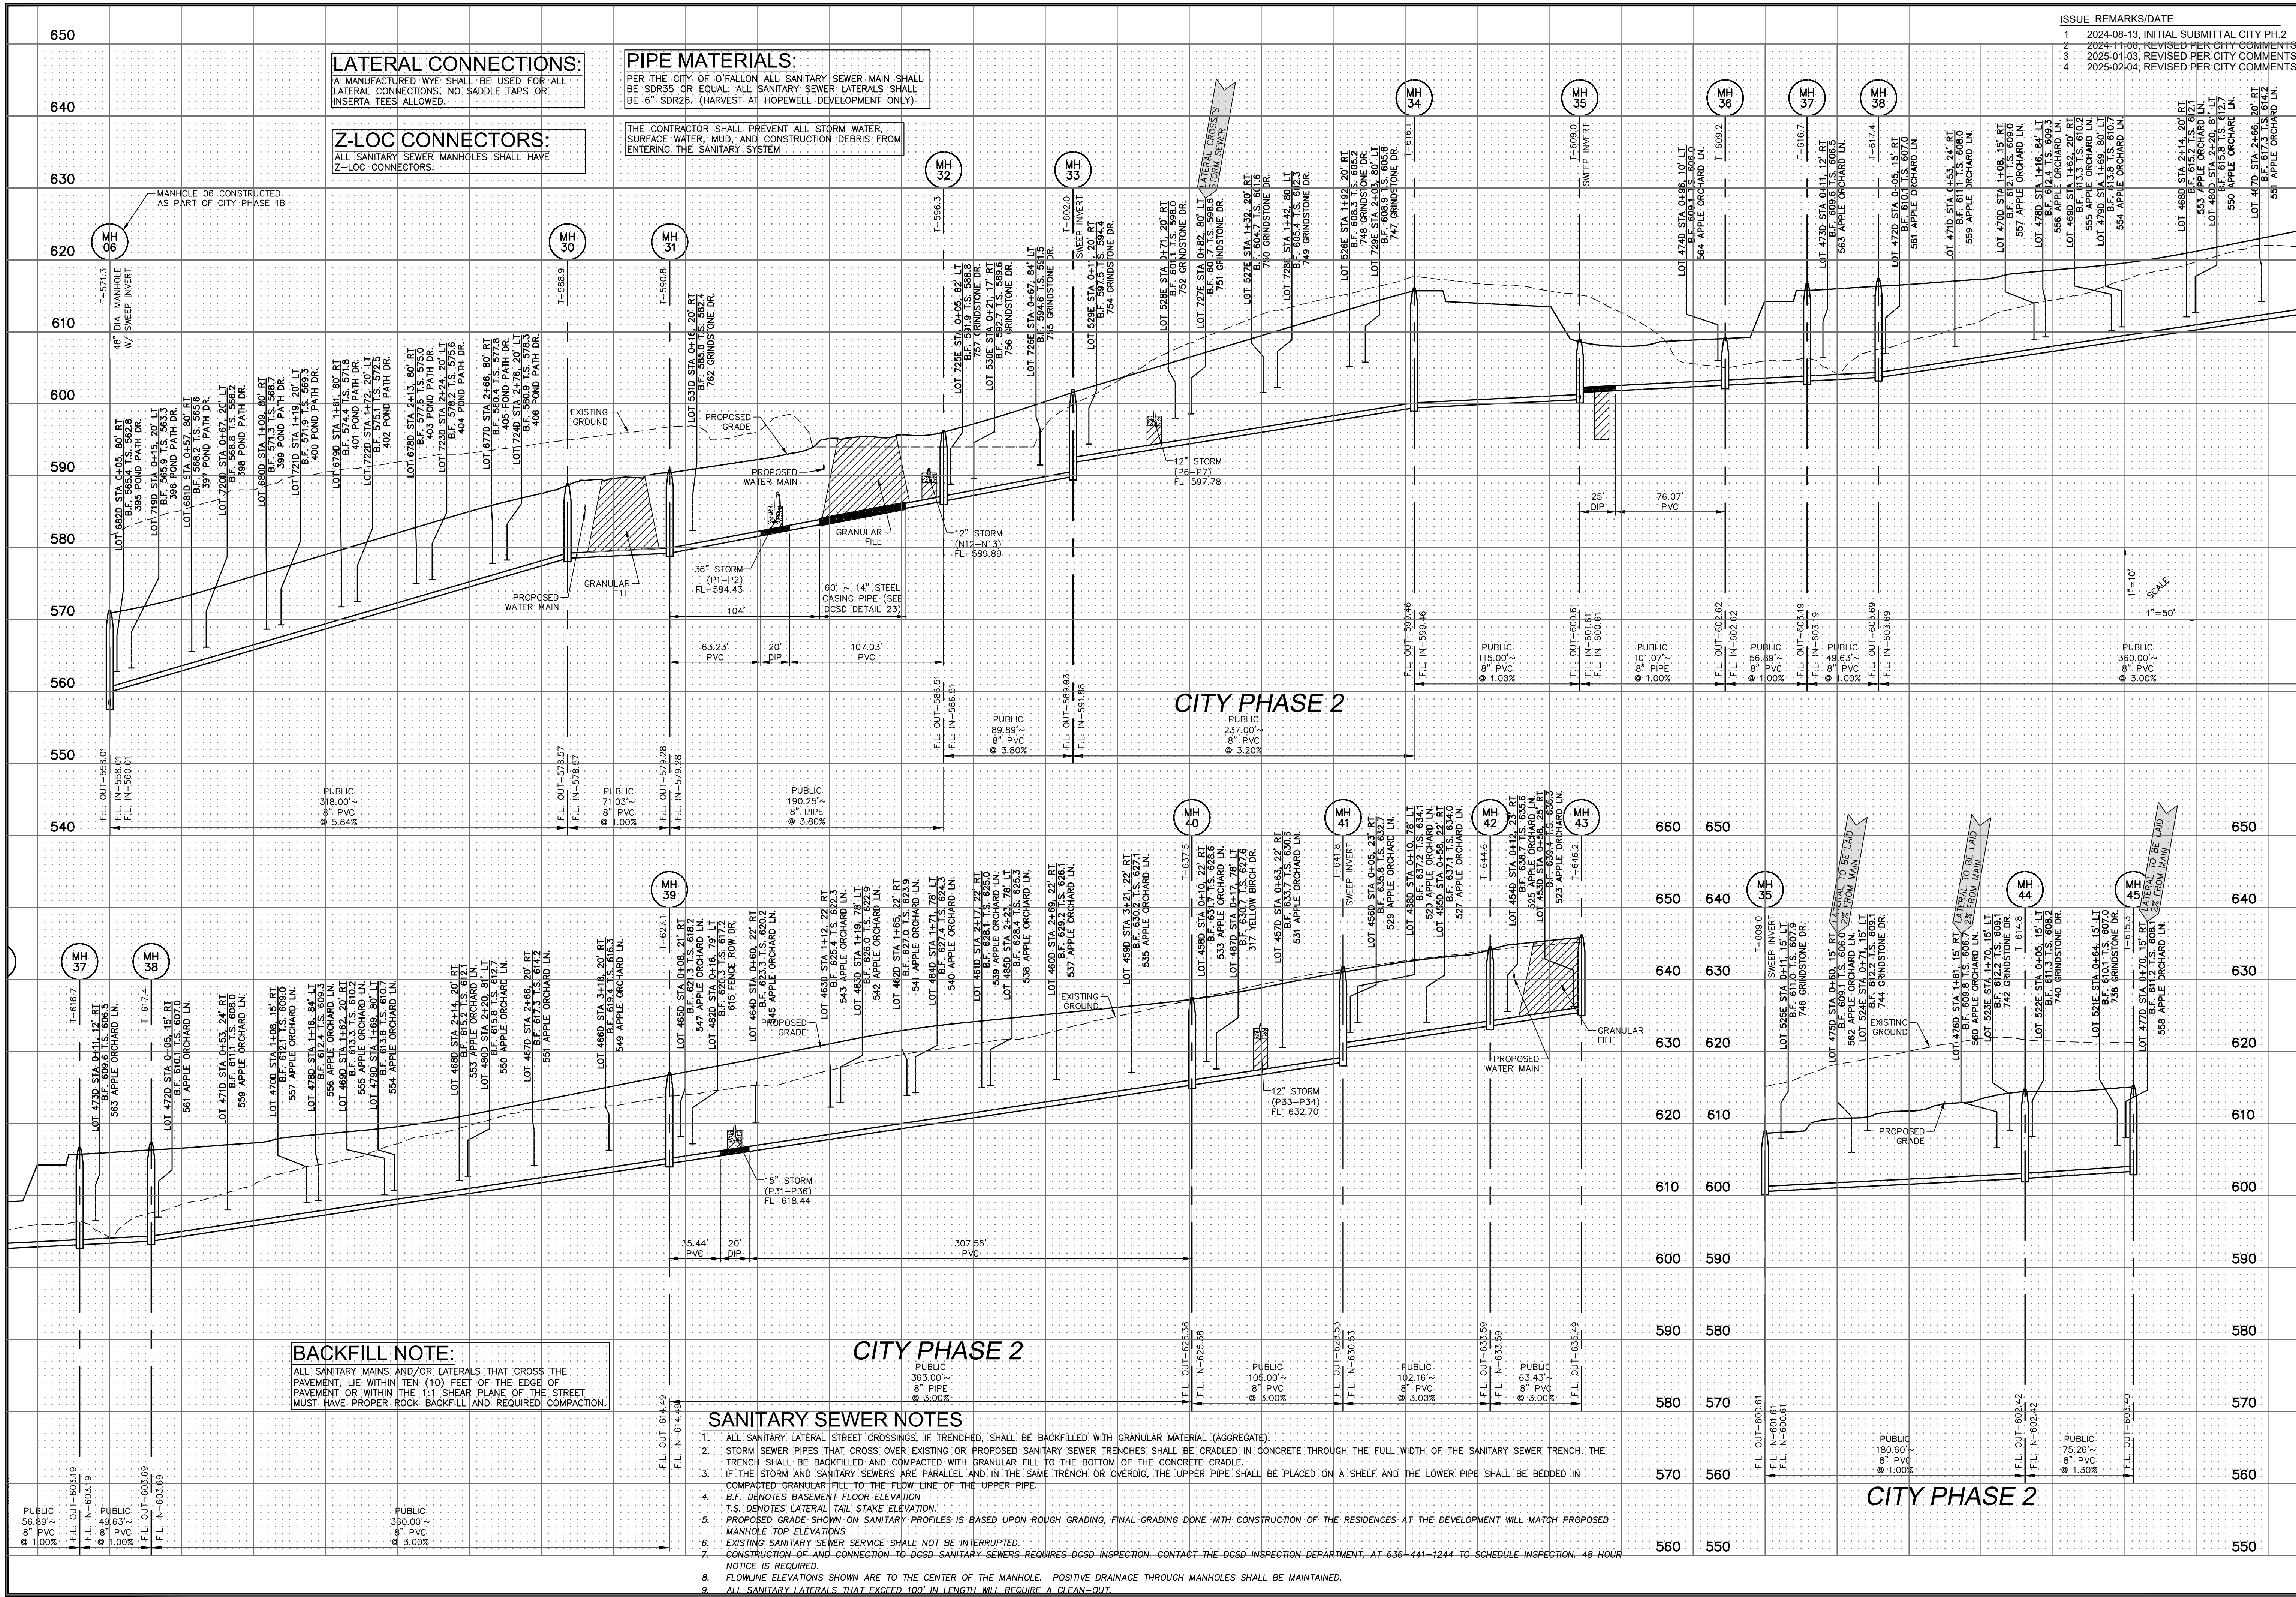

PROJECT TITLE

HARVEST AT HOPEWELL

O'FALLON PHASE 2

THE **STERLING** CO.
ENGINEERS & SURVEYORS

5055 New Baumgartner Road
St. Louis, Missouri 63129
Ph 314-487-0440 Fax 314-487-8944
www.sterling-eng-survey.com
Corporate Certificate of Authority #001348

DATE: 02-04-2025
MICHAEL G. BOERING, PE
License No. MO E-28643
Professional Engineer

HARVEST HOPEWELL, LLC
5091 New Baumgartner Road
St. Louis, Missouri 63129

SANITARY PROFILES

P+Z No. 21-004994
City No. 21-011444
Date: 02-04-2025
Job No. 20-09-327
Page No.

6.3

IMP

ISSUE REMARKS/DATE

1	2024-08-13	INITIAL SUBMITTAL CITY PH 2
2	2024-11-08	REVISED PER CITY COMMENTS
3	2025-01-03	REVISED PER CITY COMMENTS
4	2025-02-04	REVISED PER CITY COMMENTS