


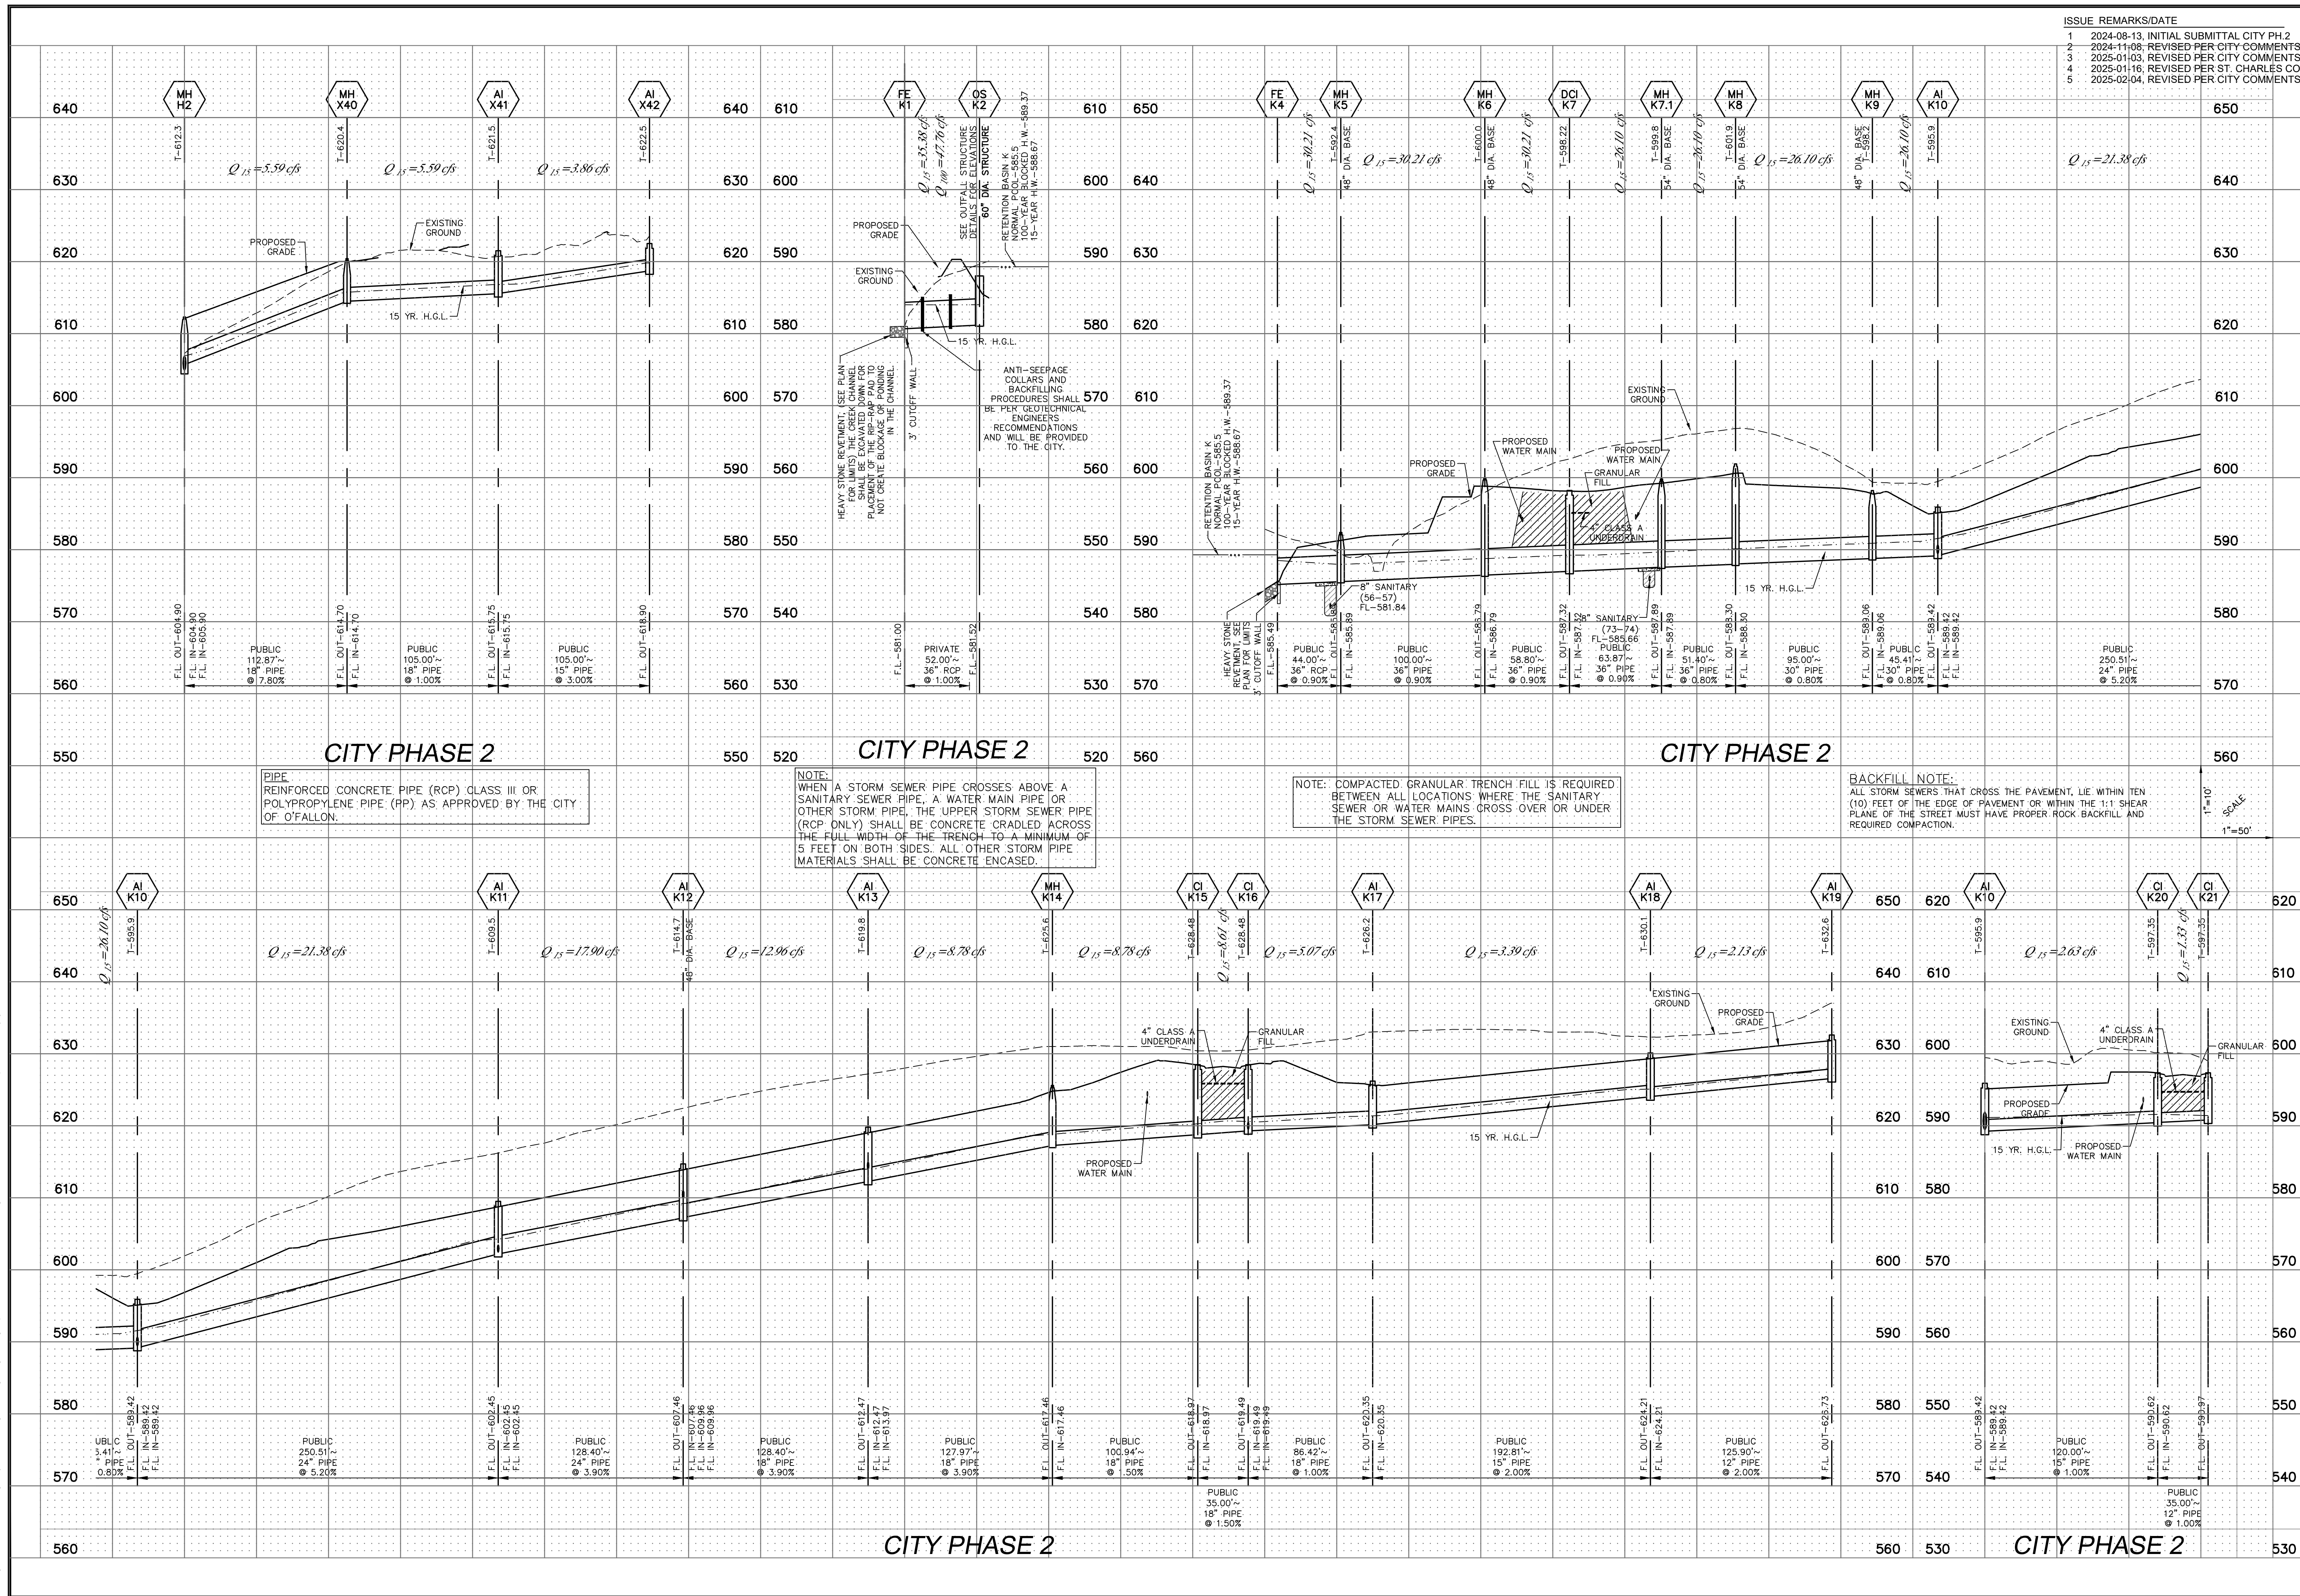

	ISSUE REMARKS/DATE
1	2024-08-13, INITIAL SUBMITTAL CITY PH.2
2	2024-11-08, REVISED PER CITY COMMENTS
3	2025-01-03, REVISED PER CITY COMMENTS
4	2025-01-16, REVISED PER ST. CHARLES CO
5	2025-02-04, REVISED PER CITY COMMENTS

PROJECT TITLE


*HARVEST
AT HOPEWELL*

O'FALLON, MISSOURI

O'FALLON PHASE 2

THE STERLING CO.
ENGINEERS & SURVEYORS

5055 New Baumgartner Road
St. Louis, Missouri 63129
Ph 314-487-0440 Fax 314-487-8944
www.sterling-eng-srv.com
Corporate Certification Authority #001348

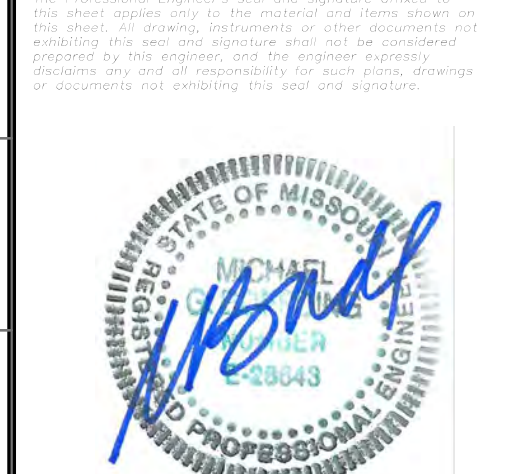

Date: 02-04-2025
Michael G.Boerding, PE
License No. MO E-28643
Professional Engineer

HARVEST HOPEWELL, LLC
5091 New Baumgartner Road
St. Louis, Missouri 63129

STORM SEWER PROFILES

P+Z No.	21-004994
City No.	21-011444
Date:	02-04-2025
Job No.	20-09-327
Page No.	

7.11

IMP