


Drawing name: V:\2009327 Highway N Assembly\Drawings\Improvements\327 IMP Storm.dwg Plotted on: Feb 04, 2025 - 1:02pm Plotted by: jankenhau

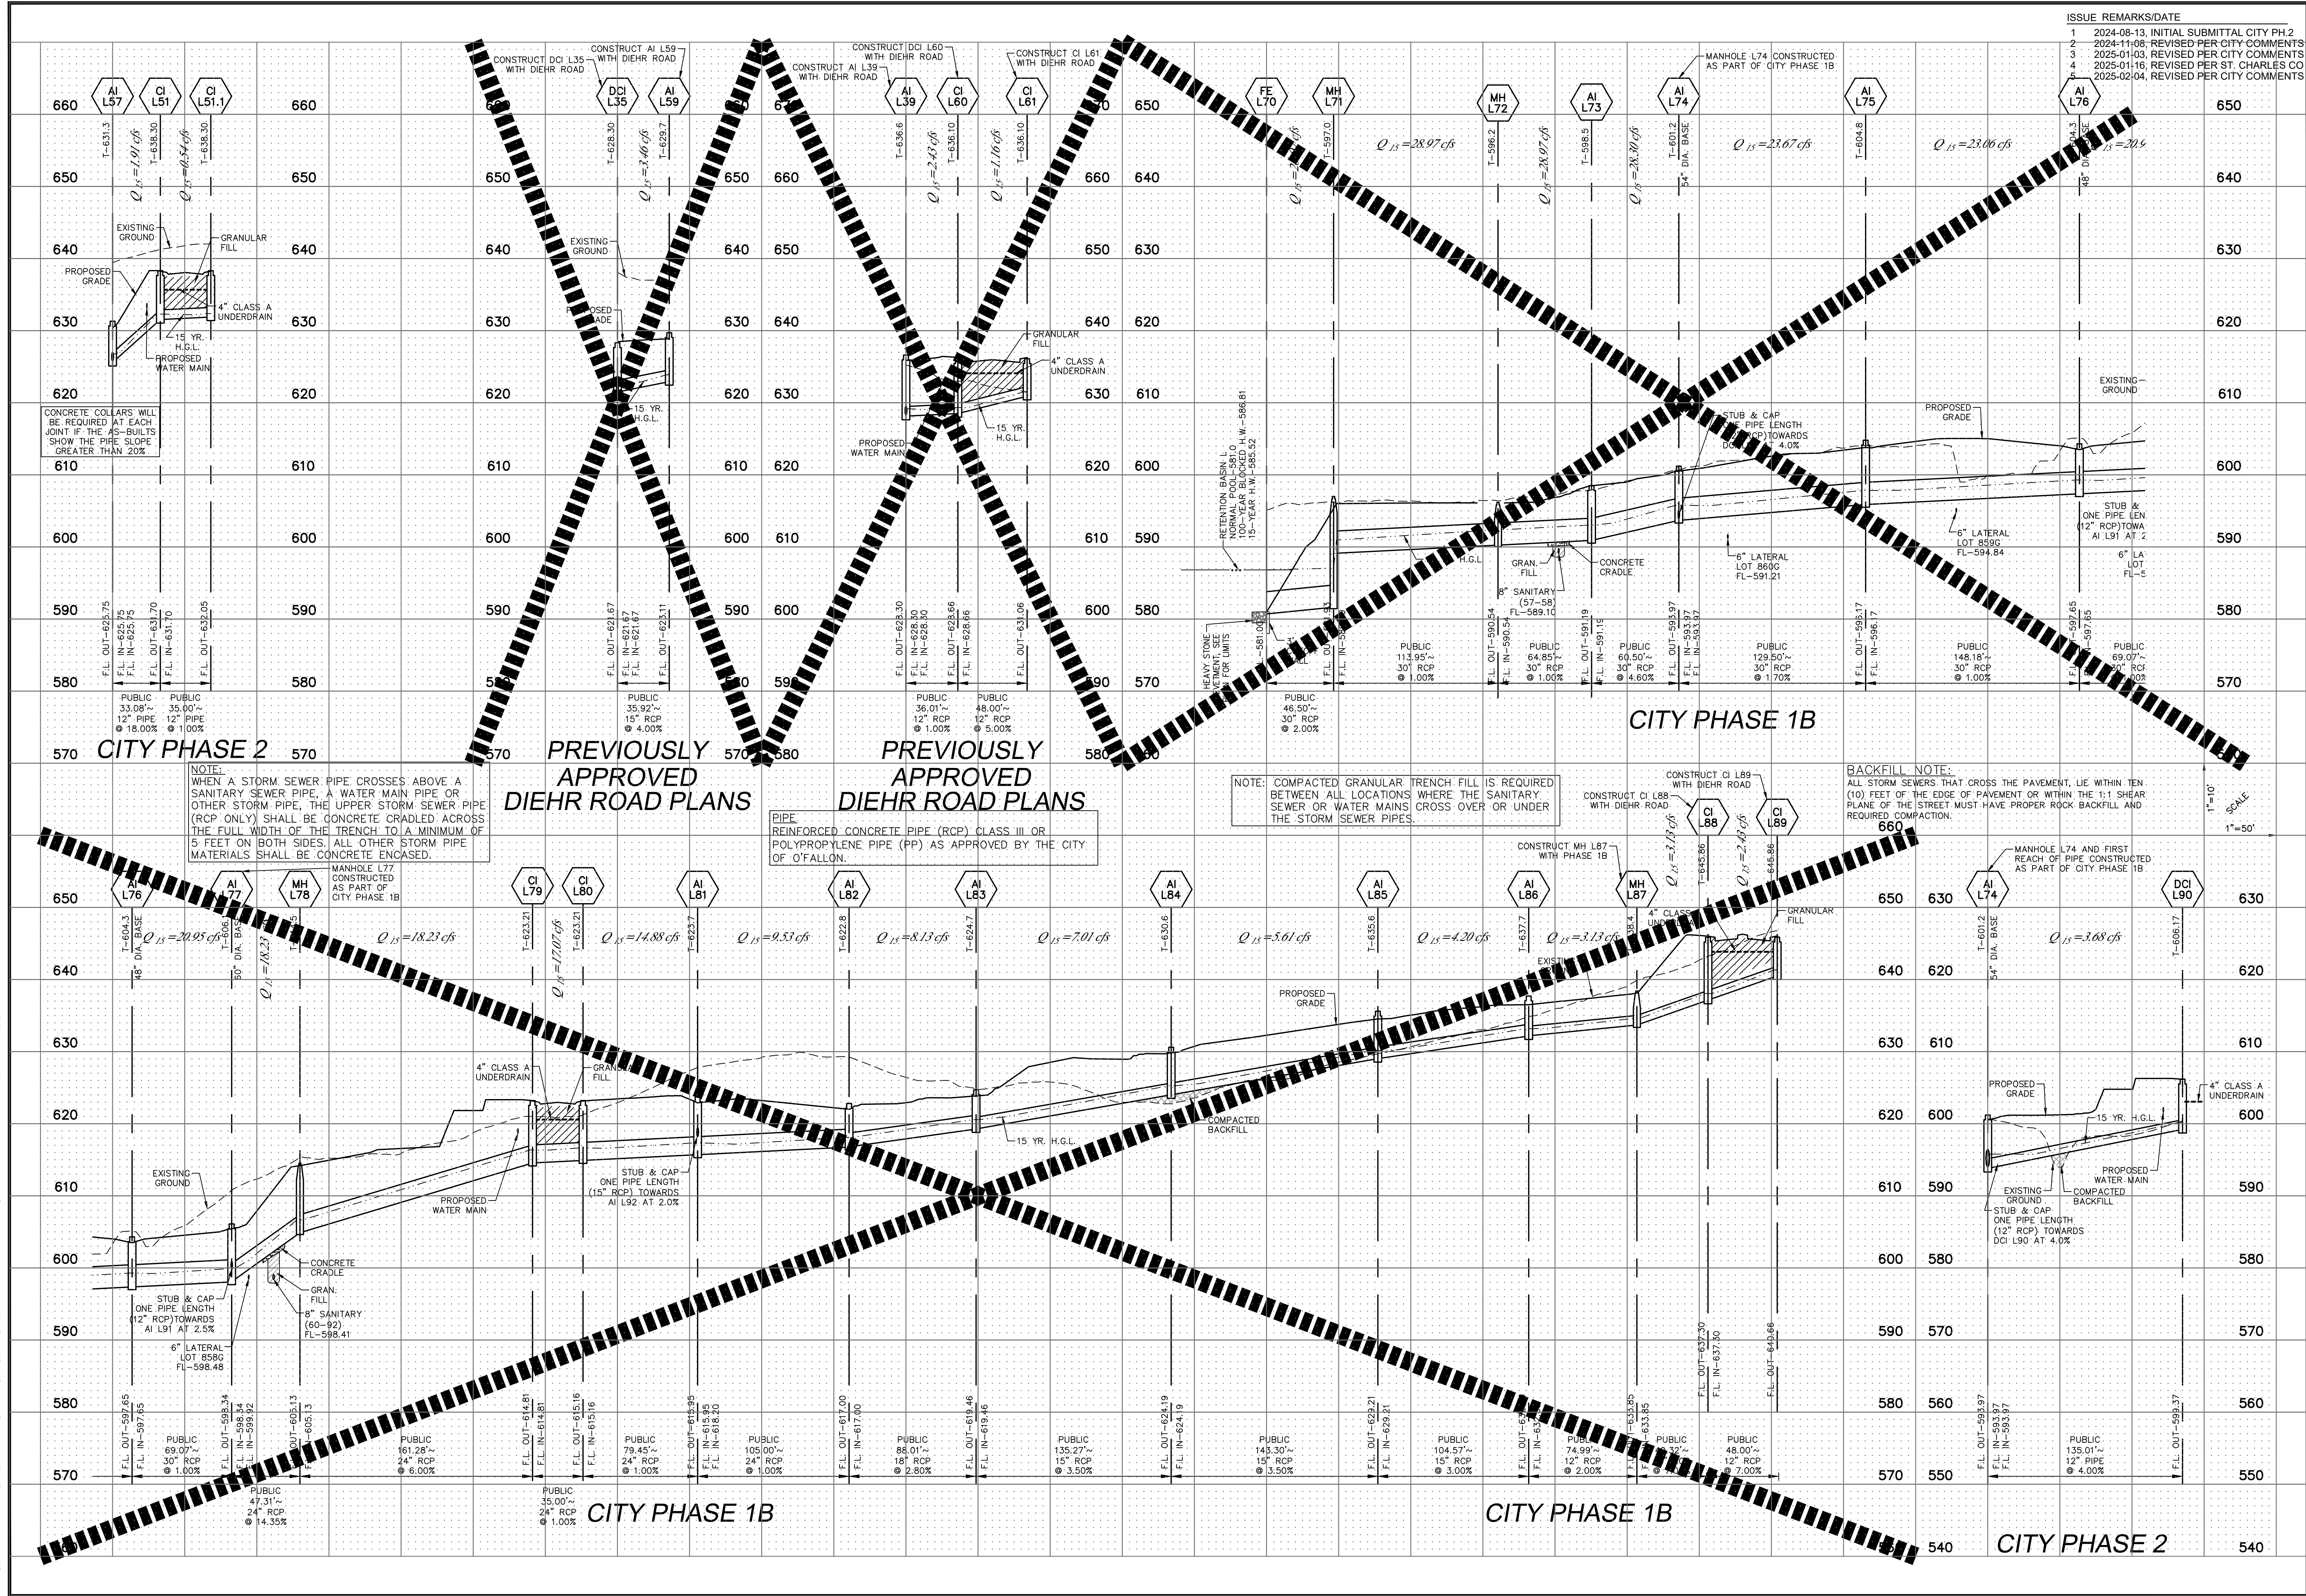

ISSUE REMARKS/DATE	
1	2024-08-13, INITIAL SUBMITTAL CITY PH 2
2	2024-11-08, REVISED PER CITY COMMENTS
3	2025-01-03, REVISED PER CITY COMMENTS
4	2025-01-16, REVISED PER ST. CHARLES CO
5	2025-02-04, REVISED PER CITY COMMENTS

PROJECT TITLE HARVEST AT HOPEWELL O'FALLON, MISSOURI O'FALLON PHASE 2	
THE STERLING CO. ENGINEERS & SURVEYORS 5055 New Baumgartner Road St. Louis, Missouri 63129 Ph 314-487-0440 Fax 314-487-8944 www.sterling-eng-survey.com Corporate Certificate of Authority #001348	
 Date: 02-04-2025 Michael G. Boering, PE License No. MO E-28643 Professional Engineer	
HARVEST HOPEWELL, LLC 5097 New Baumgartner Road St. Louis, Missouri 63129	
STORM SEWER PROFILES	
P+Z No. 21-004994 City No. 21-011444 Date: 02-04-2025 Job No. 20-09-327 Page No. 7.15 IMP	