


Drawing name: V:\2009\227 Highway N Assembly\Drawings\Improvements\9227 IMP FOR PRINTING.dwg Printed on: Feb 04, 2025 - 10:04am Plotted by: Jankenhans

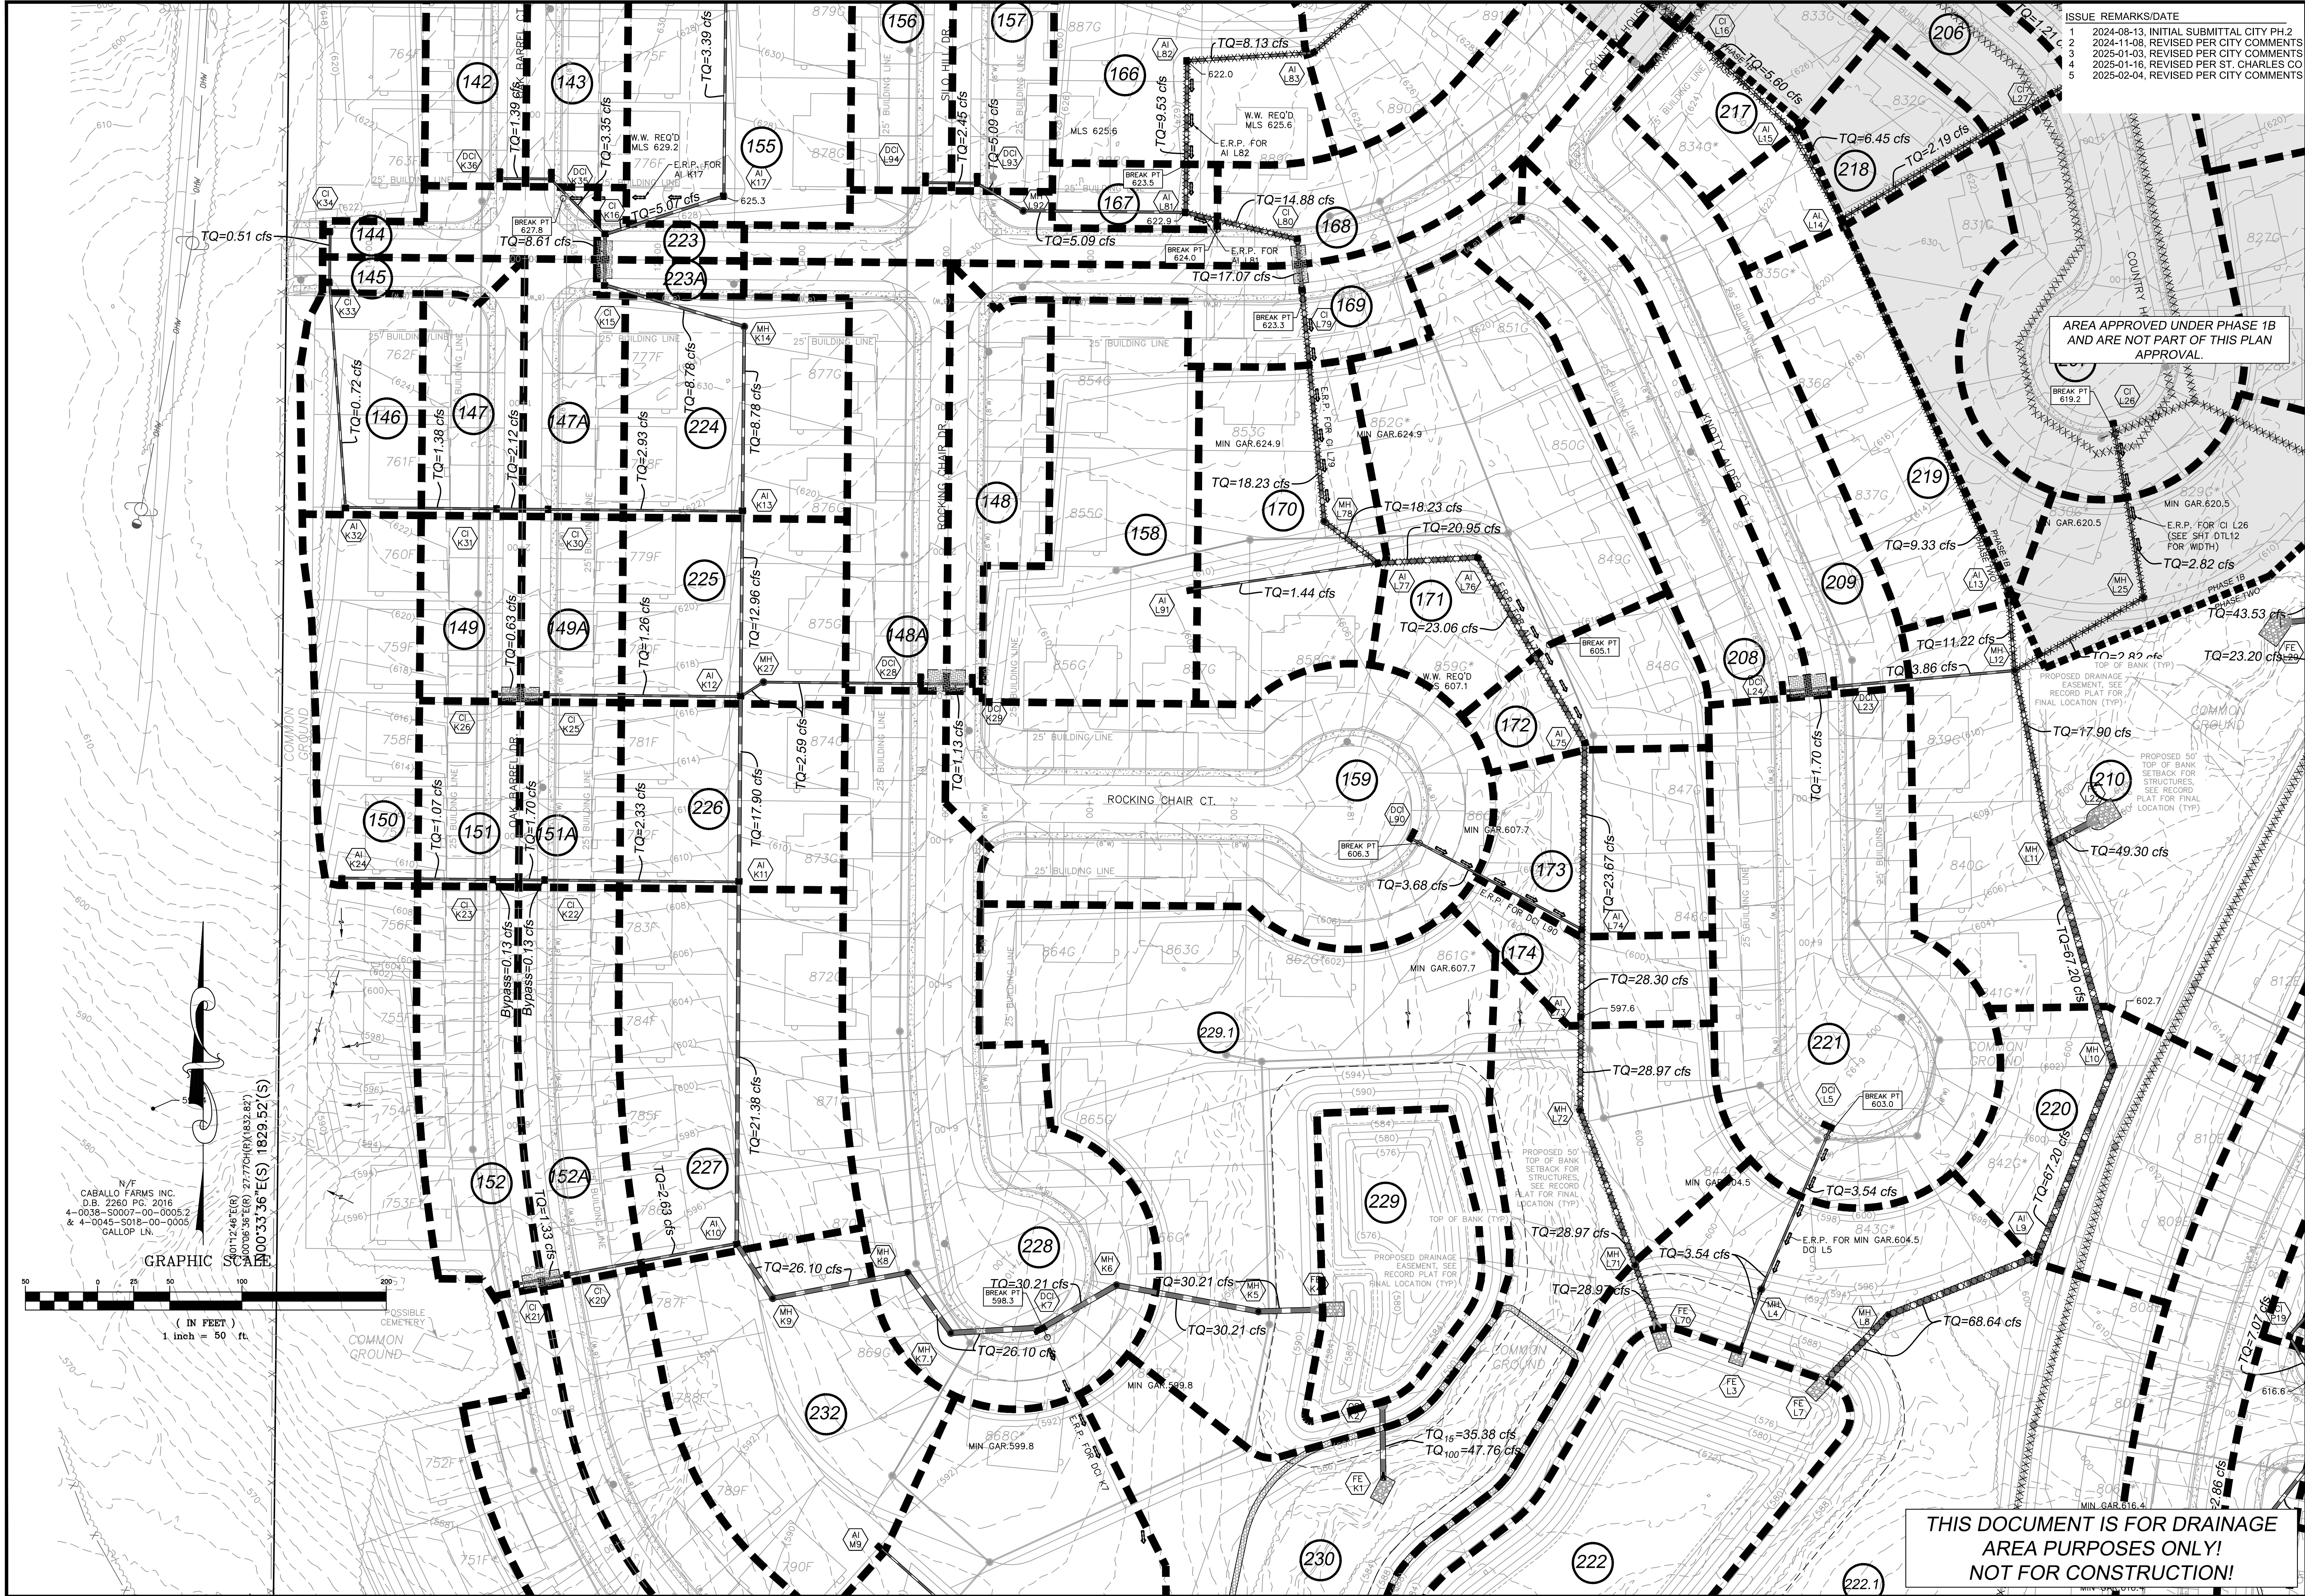

PROJECT TITLE

**HARVEST
AT HOPEWELL**
O'Fallon, Missouri
O'FALLON PHASE 2

THE STERLING CO.
ENGINEERS & SURVEYORS
5055 New Baumgartner Road
St. Louis, Missouri 63129
Ph 314-487-0440 Fax 314-487-8944
www.sterling-eng-sur.com
Corporate Certificate of Authority #001348

Date: 02-04-2025
Michael G. Boerding
License No. MO E-28643
Professional Engineer

HARVEST HOPEWELL, LLC
5091 New Baumgartner Road
St. Louis, Missouri 63129

DRAINAGE AREA MAP

P+Z No. 21-004994
City No. 21-011444
Date: 02-04-2025
Job No. 20-09-327

Page No.
8.11

IMP

"FINAL PLAN" Approval Date: Dec. 16, 2021