

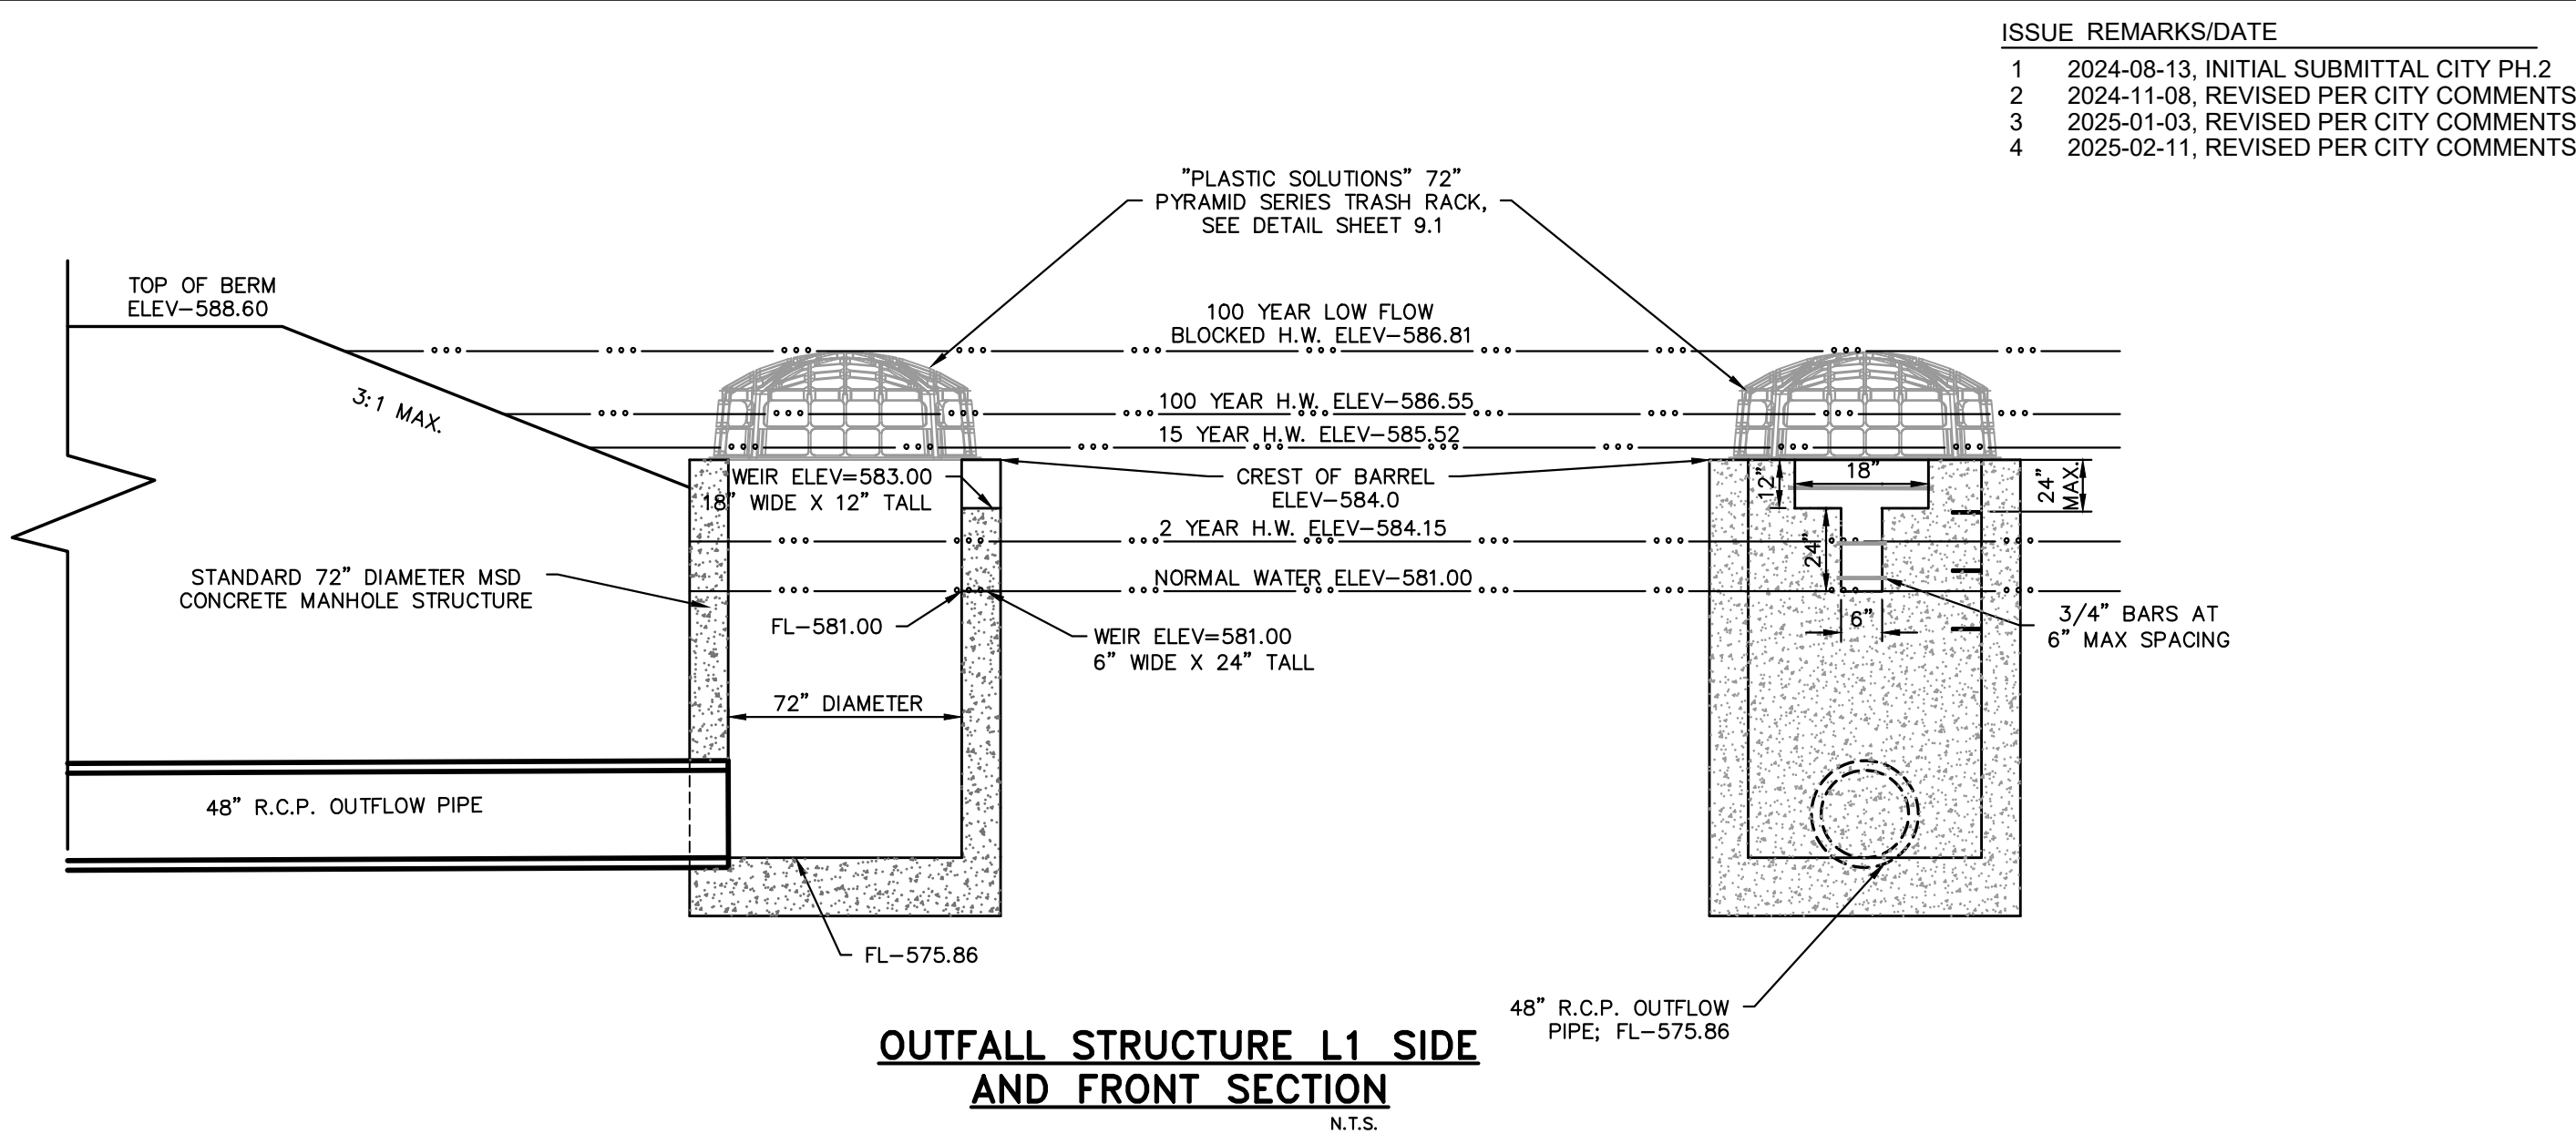


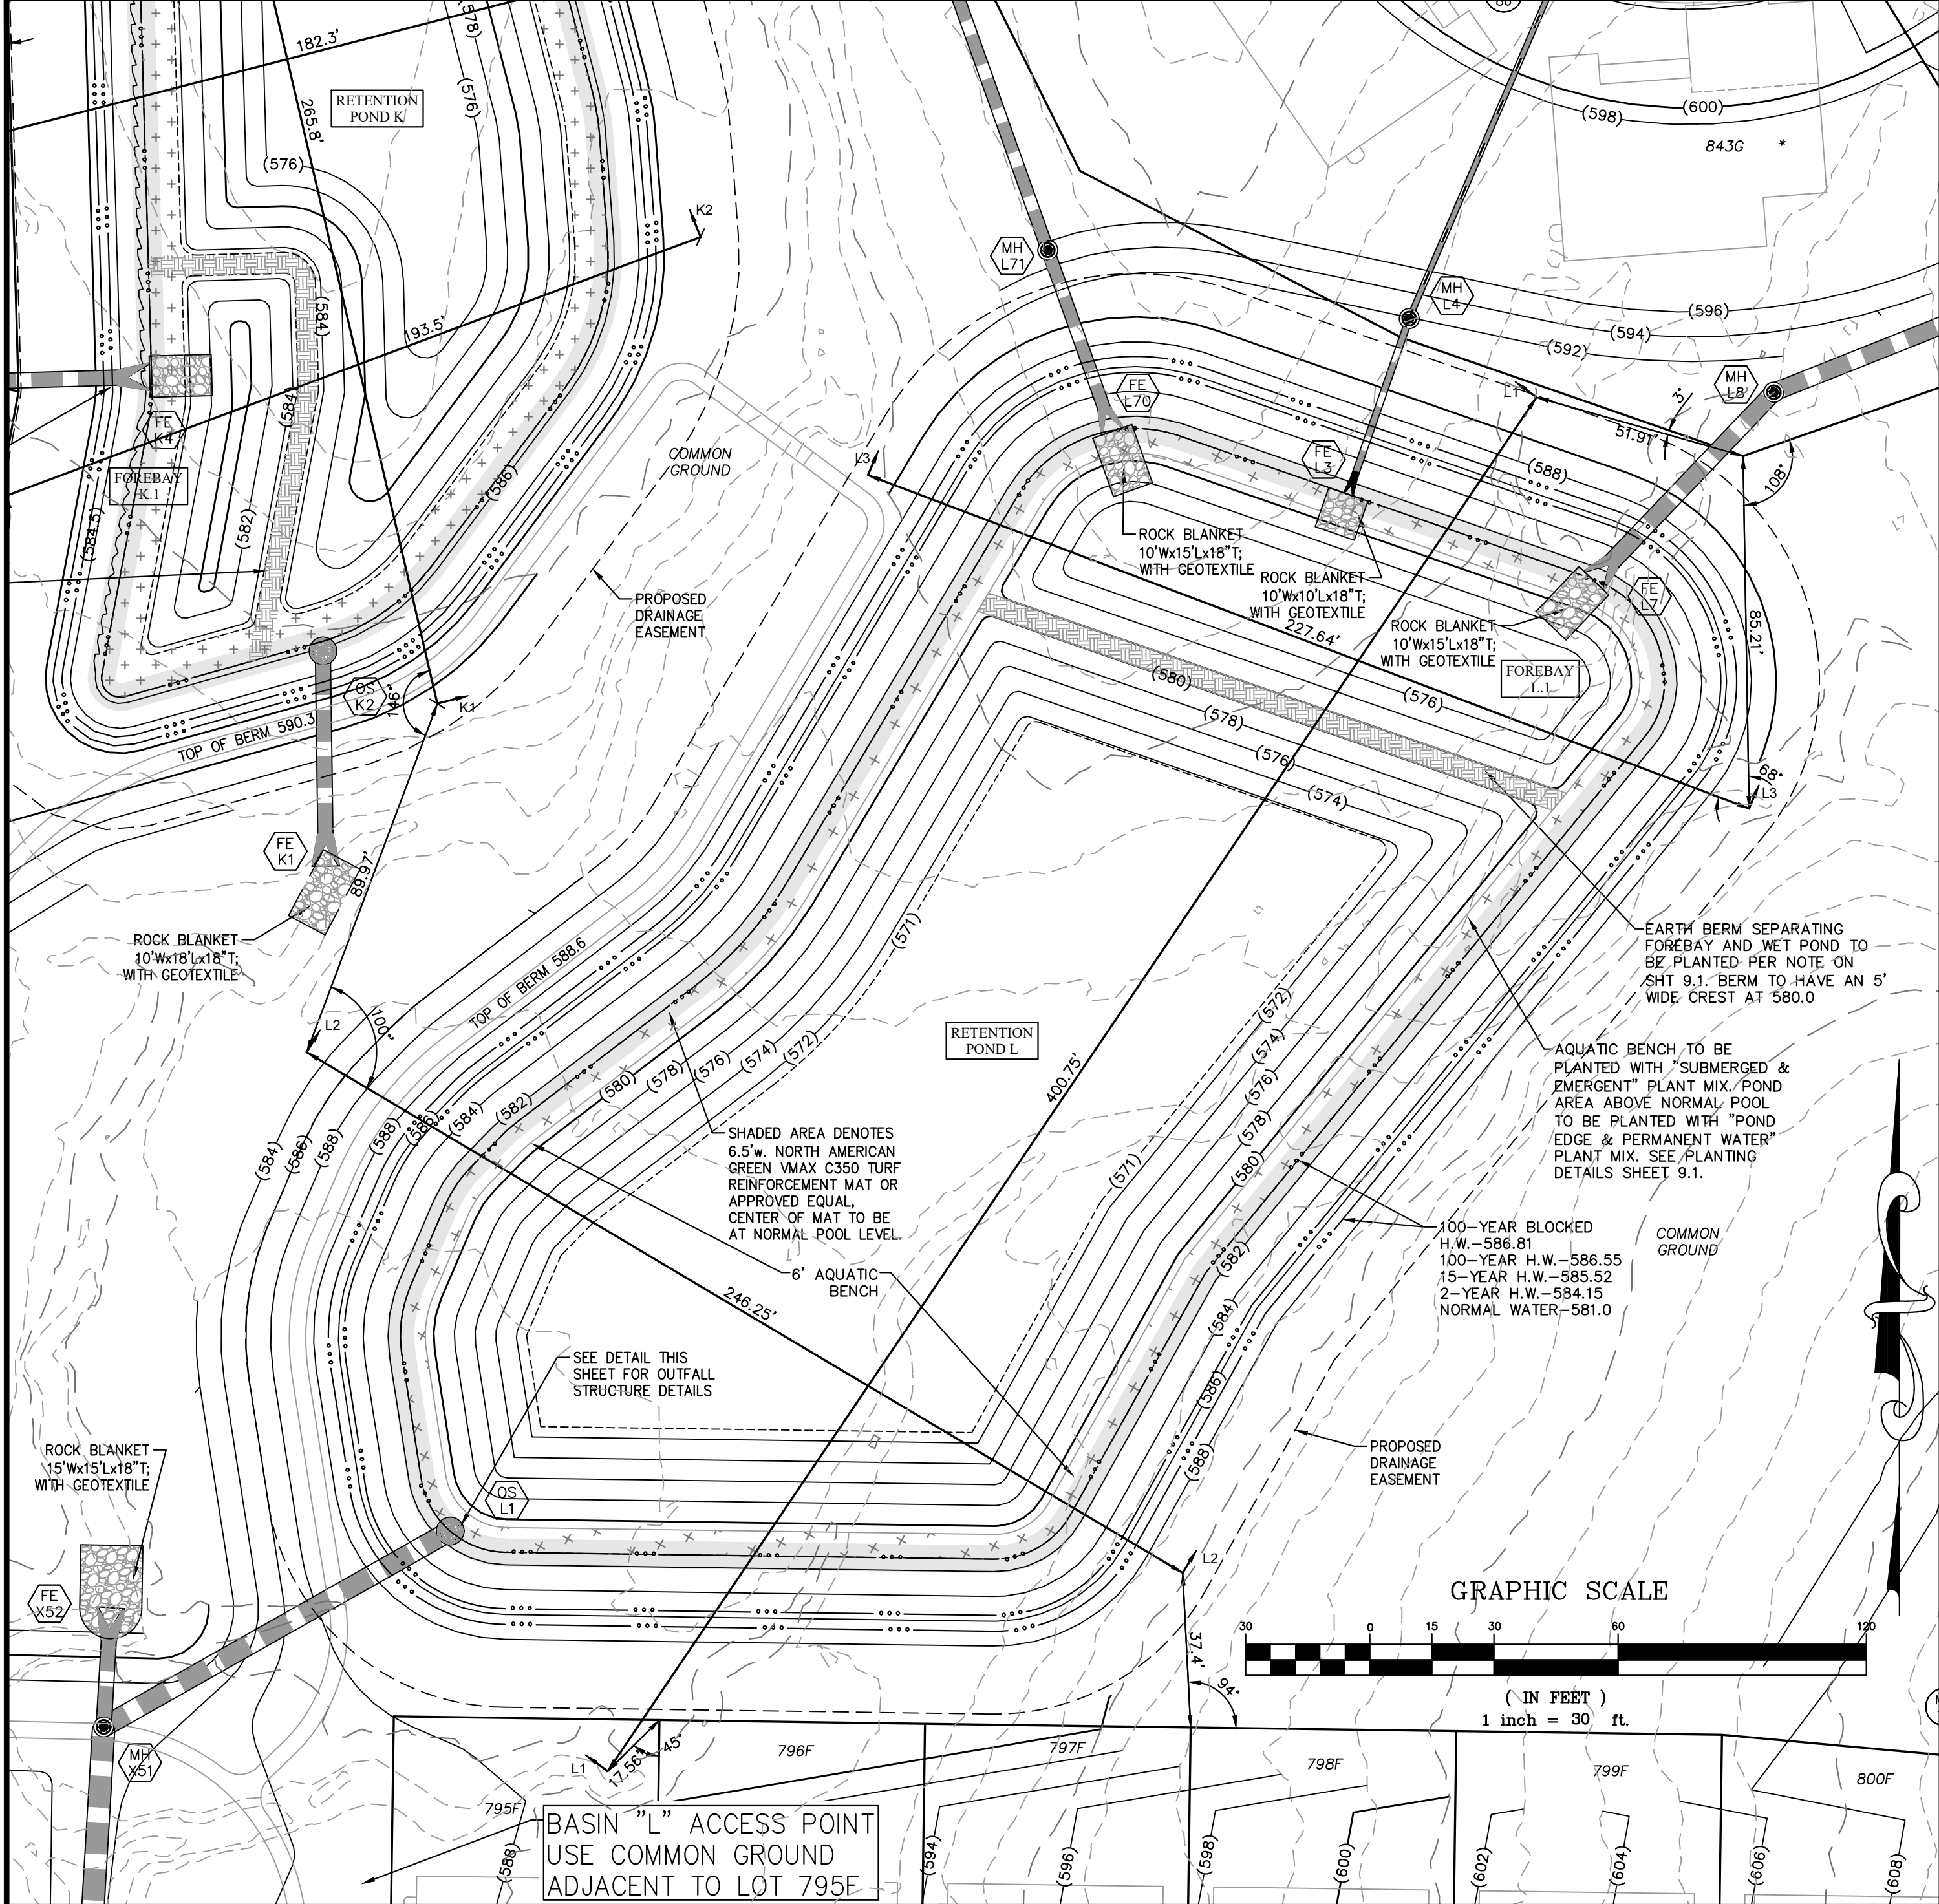

SHOP DRAWING REQUIRED

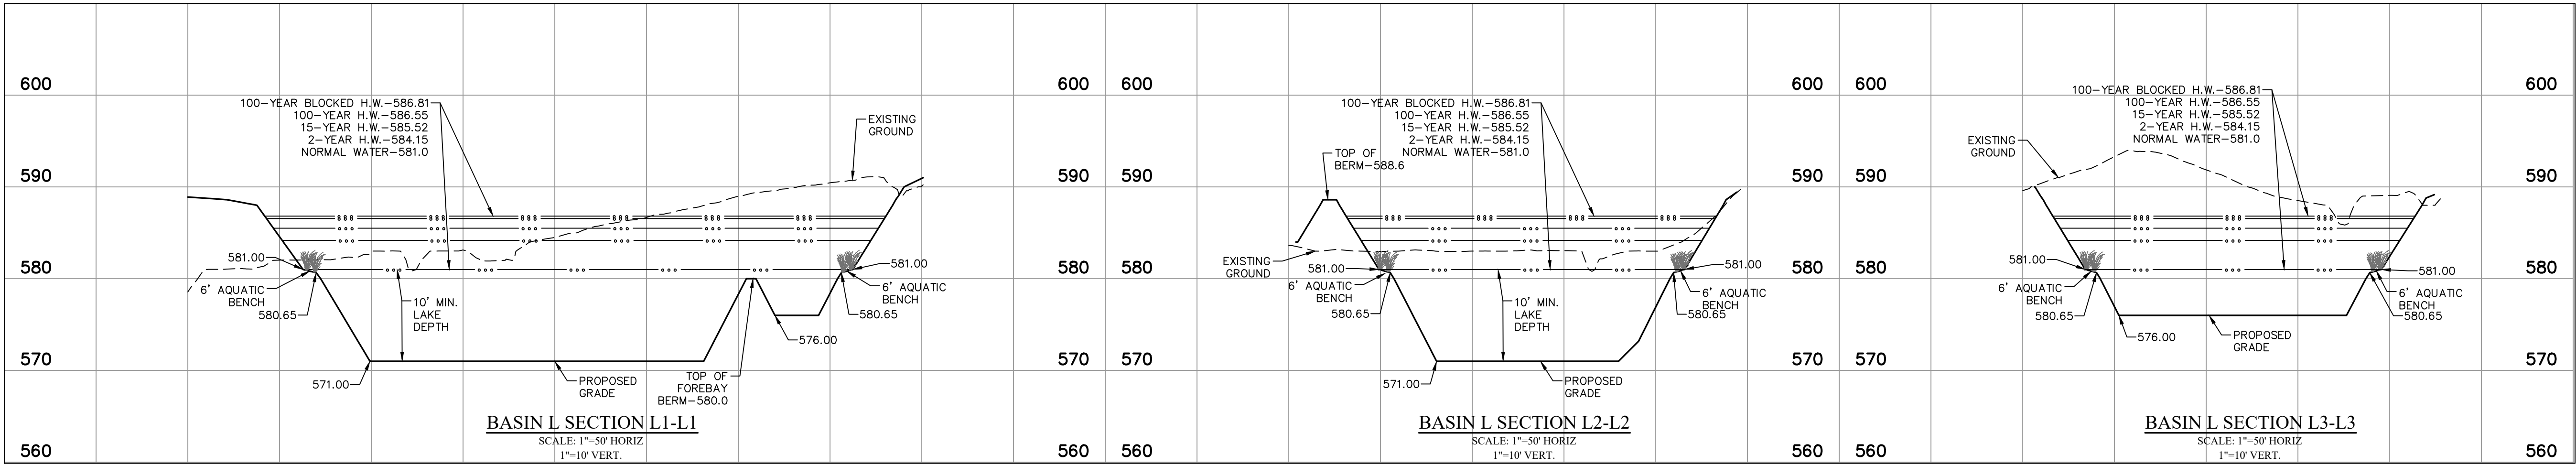

ISSUE	REMARKS/DATE
1	2024-08-13, INITIAL SUBMITTAL CITY PH.2
2	2024-11-08, REVISED PER CITY COMMENTS
3	2025-01-03, REVISED PER CITY COMMENTS
4	2025-02-11, REVISED PER CITY COMMENTS

PROJECT TITLE

HARVEST
AT HOPEWELL

O'Fallon, Missouri
O'FALLON PHASE 2

THE **STERLING** CO.
ENGINEERS & SURVEYORS

5055 New Baumgartner Road
St. Louis, Missouri 63129
Ph 314-487-0440 Fax 314-487-8944
www.sterling-eng-survey.com
Corporate Certificate of Authority #001348



Date: 02-11-2025
Michael G. Boerding
License No. MO E-28643
Professional Engineer

HARVEST HOPEWELL, LLC
5091 New Baumgartner Road
St. Louis, Missouri 63129

RETENTION BASIN L DETAILS

P+Z No. 21-004994
City No. 21-011444
Date: 02-11-2025
Job No. 20-09-327

Page No.

9.10

IMP