


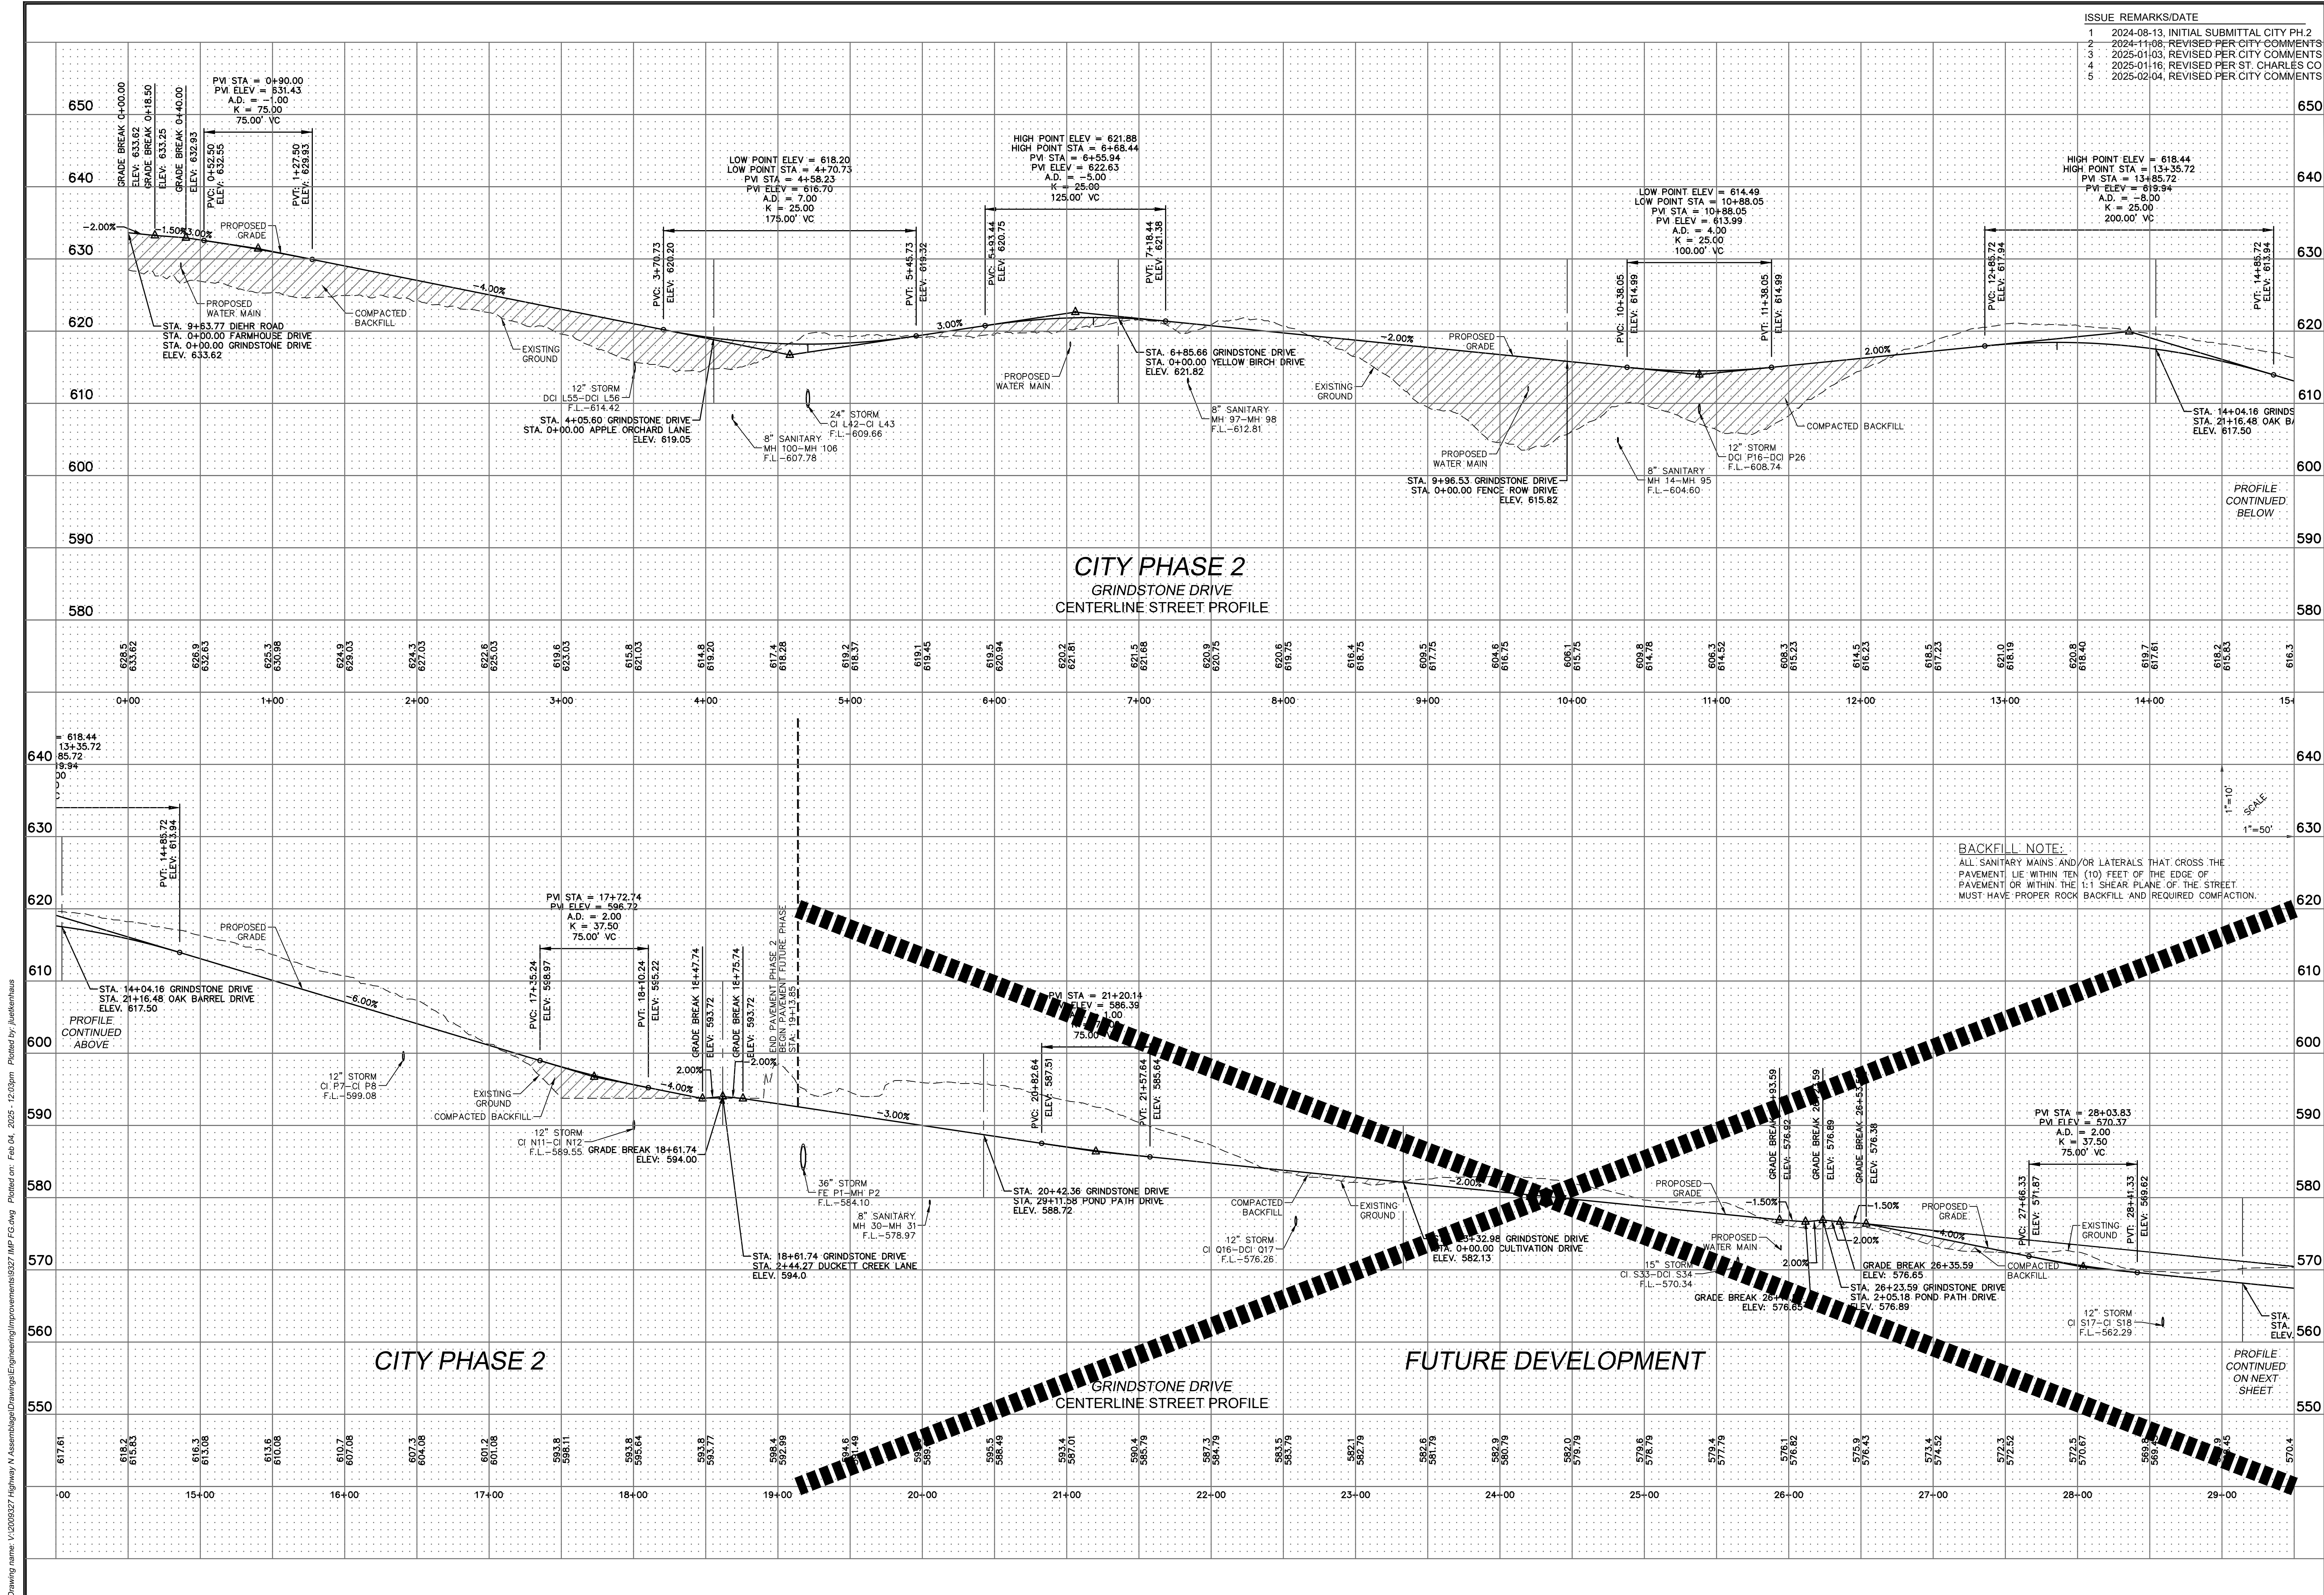

| ISSUE | REMARKS/DATE                            |
|-------|-----------------------------------------|
| 1     | 2024-08-13, INITIAL SUBMITTAL CITY PH 2 |
| 2     | 2024-11-08, REVISED PER CITY COMMENTS   |
| 3     | 2025-01-03, REVISED PER CITY COMMENTS   |
| 4     | 2025-01-16, REVISED PER ST. CHARLES CO  |
| 5     | 2025-02-04, REVISED PER CITY COMMENTS   |

PROJECT TITLE

**HARVEST  
AT HOPEWELL**

O'FALLON, MISSOURI

O'FALLON PHASE 2

THE **STERLING** CO.

ENGINEERS & SURVEYORS

5055 New Baumgartner Road  
St. Louis, Missouri 63129  
Ph 314-487-0440 Fax 314-487-8944  
www.sterling-eng-sur.com  
Corporate Certificate of Authority #001348



Date: 02-04-2025  
Michael G. Boering, PE  
License No. MO E-28643  
Professional Engineer

HARVEST HOPEWELL, LLC

5091 New Baumgartner Road  
St. Louis, Missouri 63129

STREET PROFILES

P+Z No. 21-004994  
City No. 21-011444  
Date: 02-04-2025  
Job No. 20-09-327

Page No.  
**5.10**

IMP

Drawing name: V:\2009327 Highway N Assembly\Drawings\Improvements\0327 IMP FG.dwg Plotted on: Feb 04, 2025 - 12:03pm Plotted by: jflukerhaus