
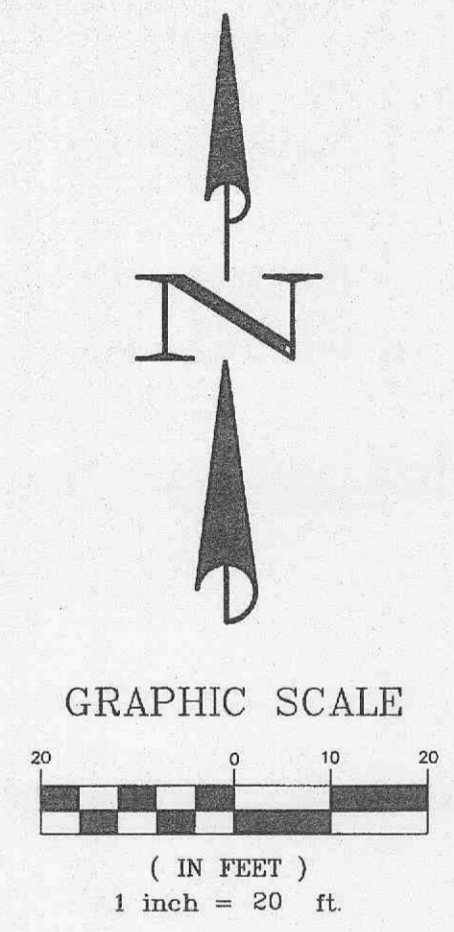


**THIS SHEET FOR DRAINAGE AREA PURPOSES ONLY,
NOT TO BE USED AS CONSTRUCTION PLANS!!!**

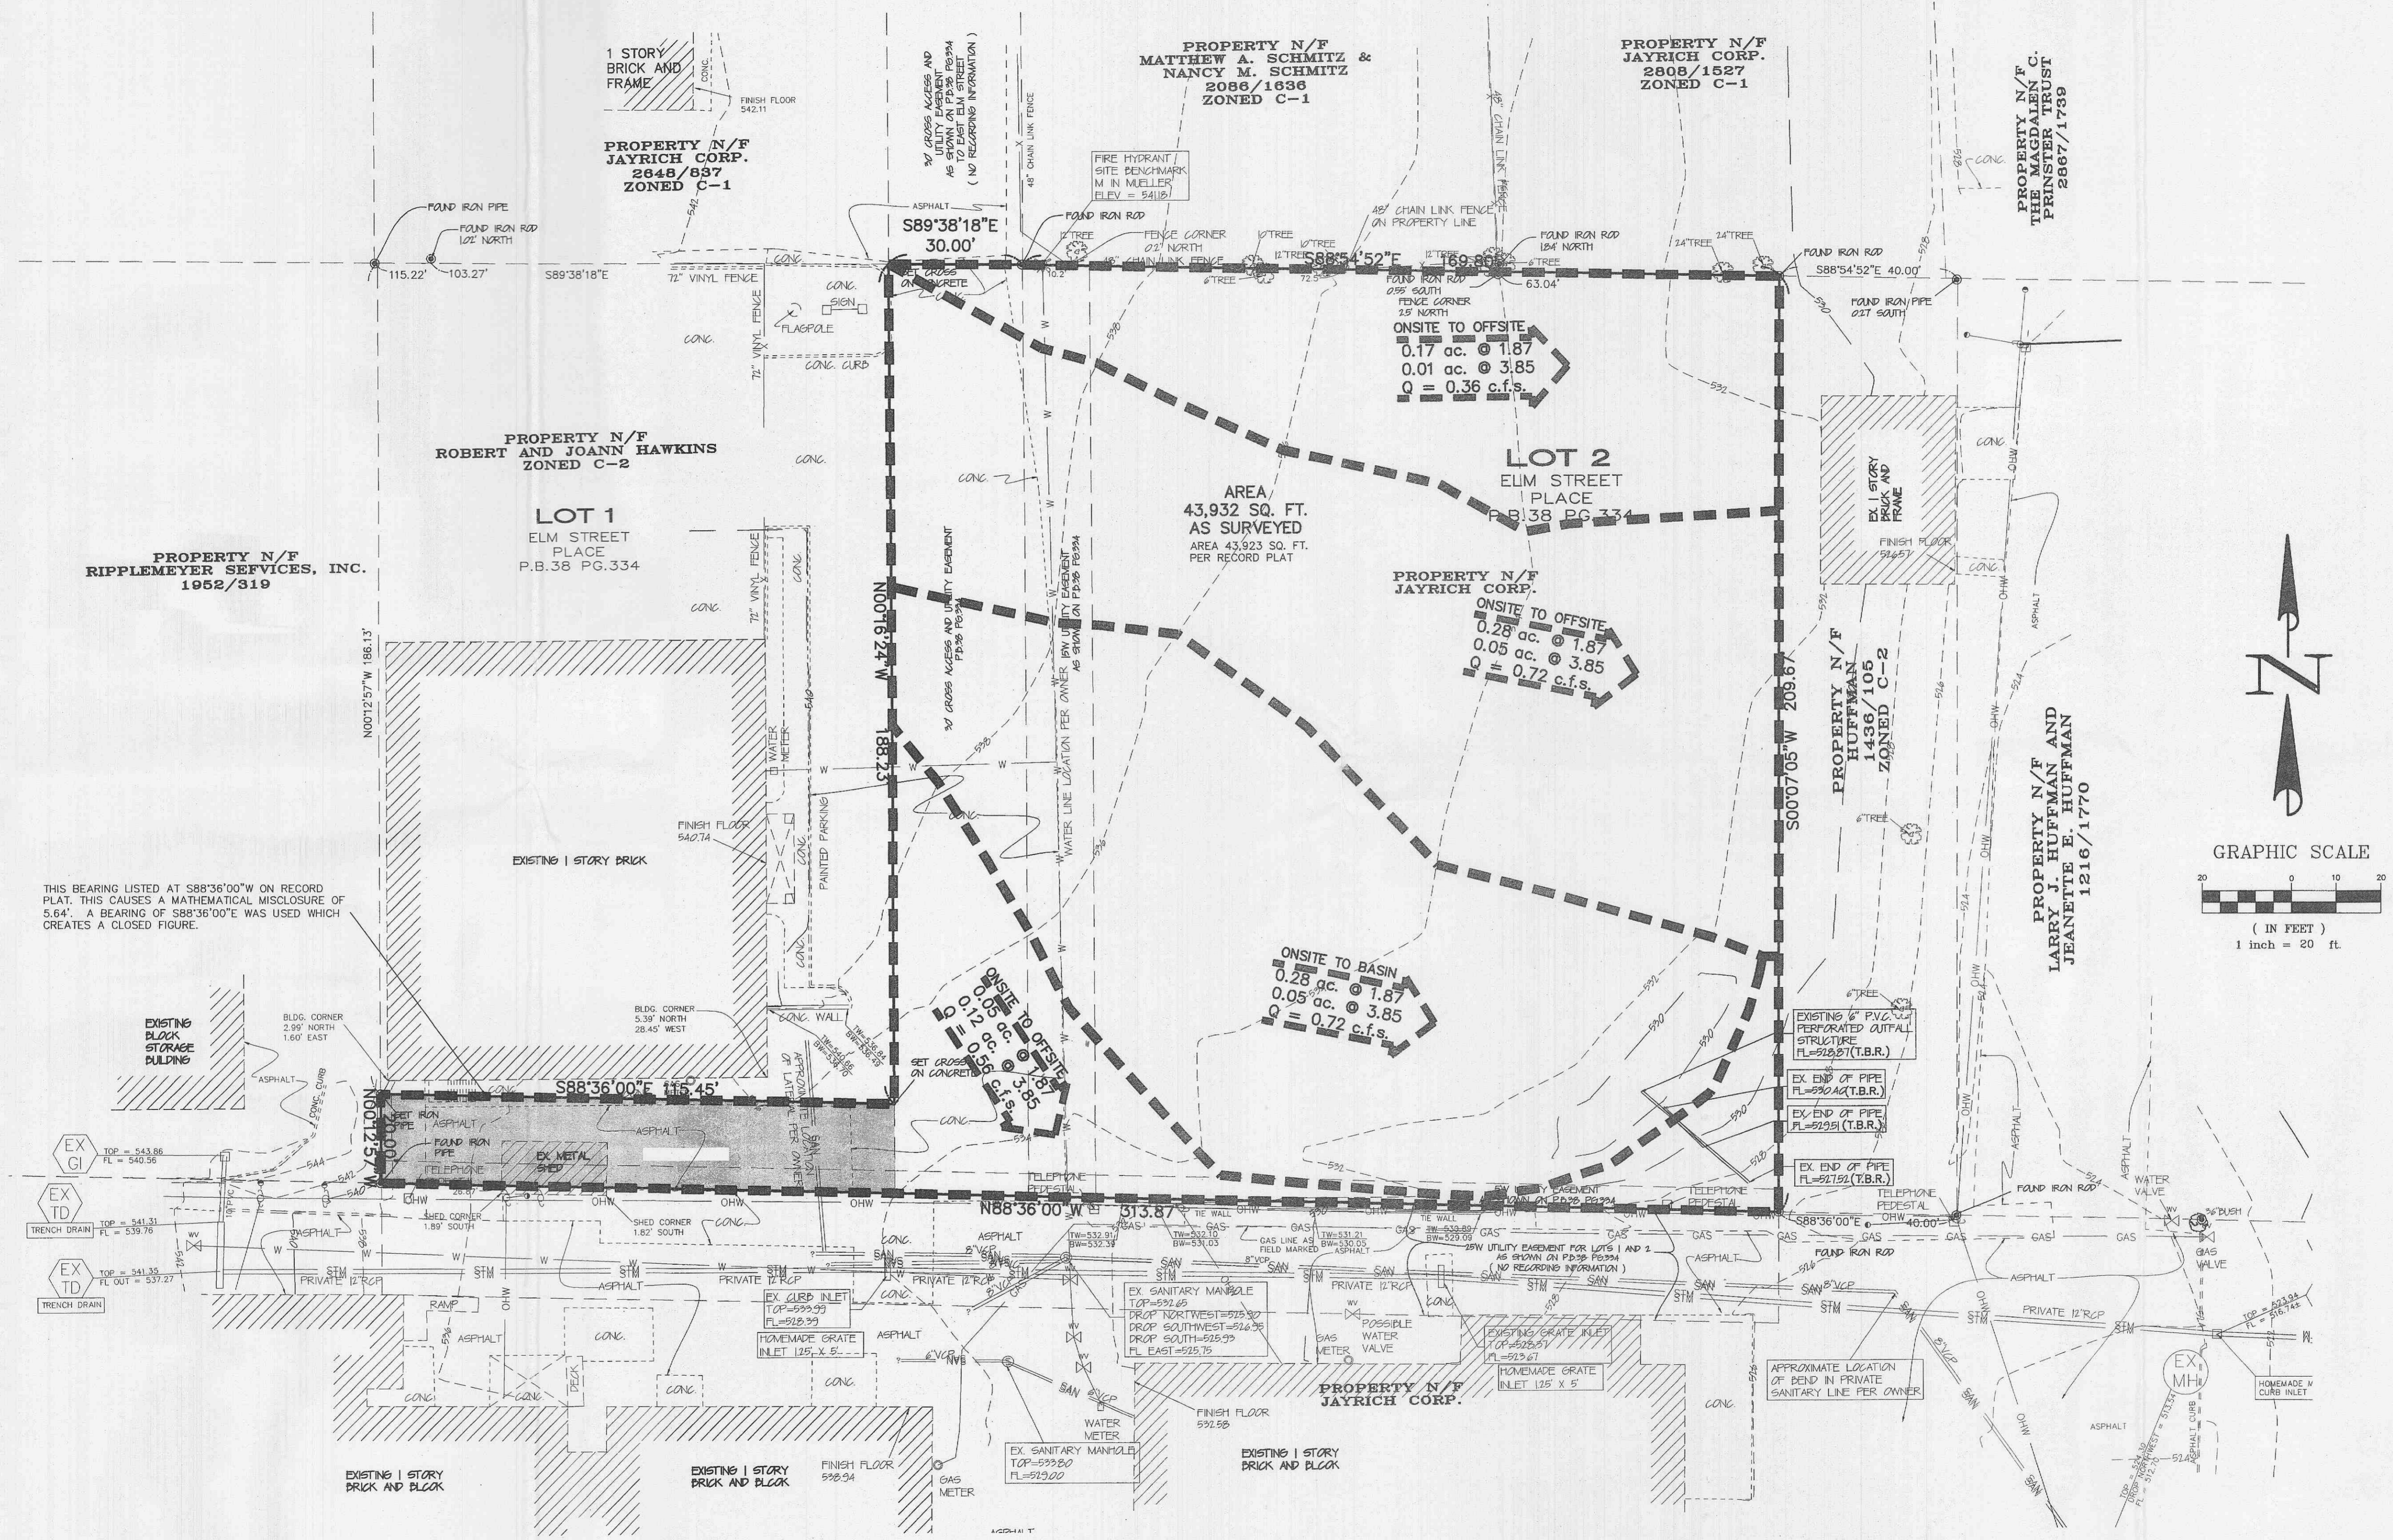

THIS BEARING LISTED AT S88°36'00\"/>