


**THIS SHEET FOR DRAINAGE AREA PURPOSES ONLY,
NOT TO BE USED AS CONSTRUCTION PLANS!!!**

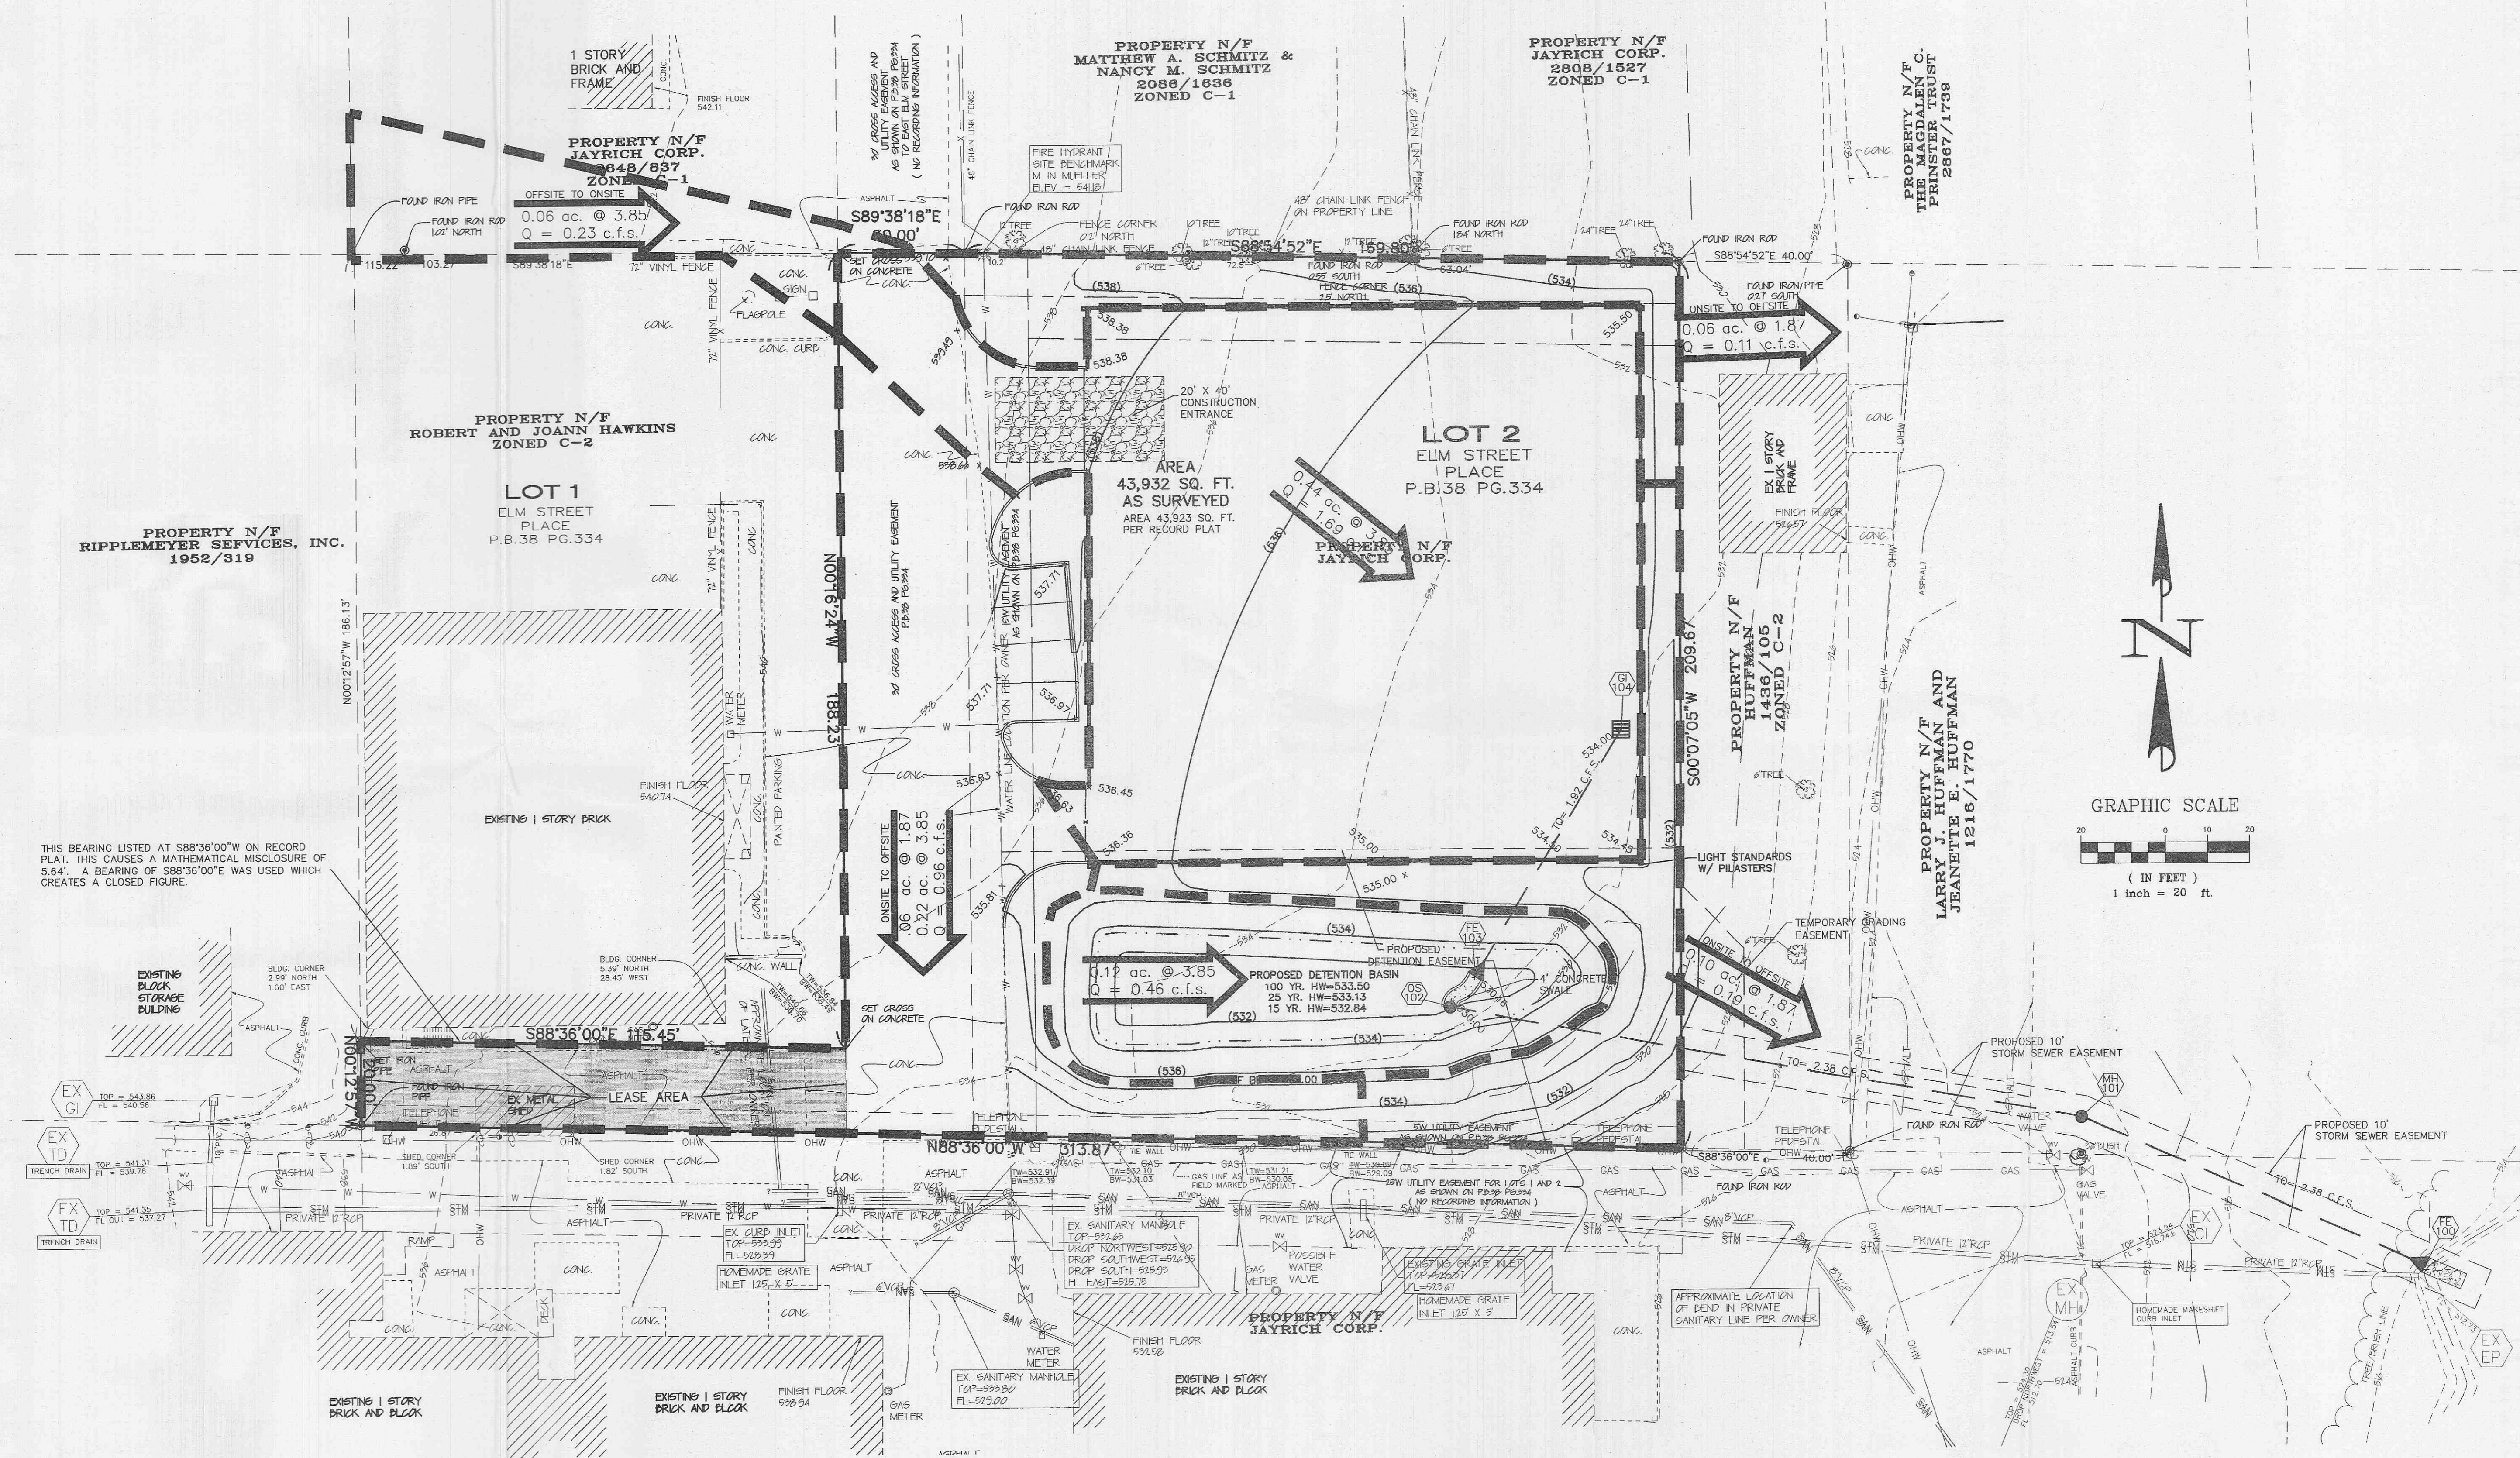

THIS BEARING LISTED AT S88°36'00"W ON RECORD PLAT. THIS CAUSES A MATHEMATICAL MIS-CLOSURE OF 5.64'. A BEARING OF S88°36'00"E WAS USED WHICH CREATES A CLOSED FIGURE.

EXISTING 1 STORY BRICK STORAGE BUILDING

EX GI
EX TD
EX TD

EXISTING 1 STORY BRICK AND BLOCK

EXISTING 1 STORY BRICK AND BLOCK

EXISTING 1 STORY BRICK AND BLOCK

GRAPHIC SCALE
(IN FEET)
1 inch = 20 ft.