

THIS PLAN IS TO BE USED FOR DRAINAGE PURPOSES ONLY. THIS PLAN IS NOT FOR CONSTRUCTION.



ENGINEER'S AUTHENTICATION
The responsible professional engineering liability on this project is hereby limited to the set of plans authenticated by the seal, signature, and date hereunder attached. Responsibility is disclaimed for all other engineering plans involved in this project and specifically excludes revisions after this date unless reauthenticated.

NOLES PROPERTIES LLC
LOT 5 - HEARTLAND DENTAL
956 BRYAN ROAD
OFALLON, MO 63366
NOLES PROPERTIES
11361 OLIVE BLVD
CREVE COEUR, MO 63141

Date: 10/6/2023


#	Revision Date	Description of Changes
1	11/16/2023	REVISED PER CITY COMMENTS
2	11/14/2023	REVISED PER CITY COMMENTS

Sheet Title: POST DEVELOPED DRAINAGE AREA MAP

C-800

Project No. 2202920
Drawn By C. KILE
Checked By M. FOGARTY

PERMIT SET

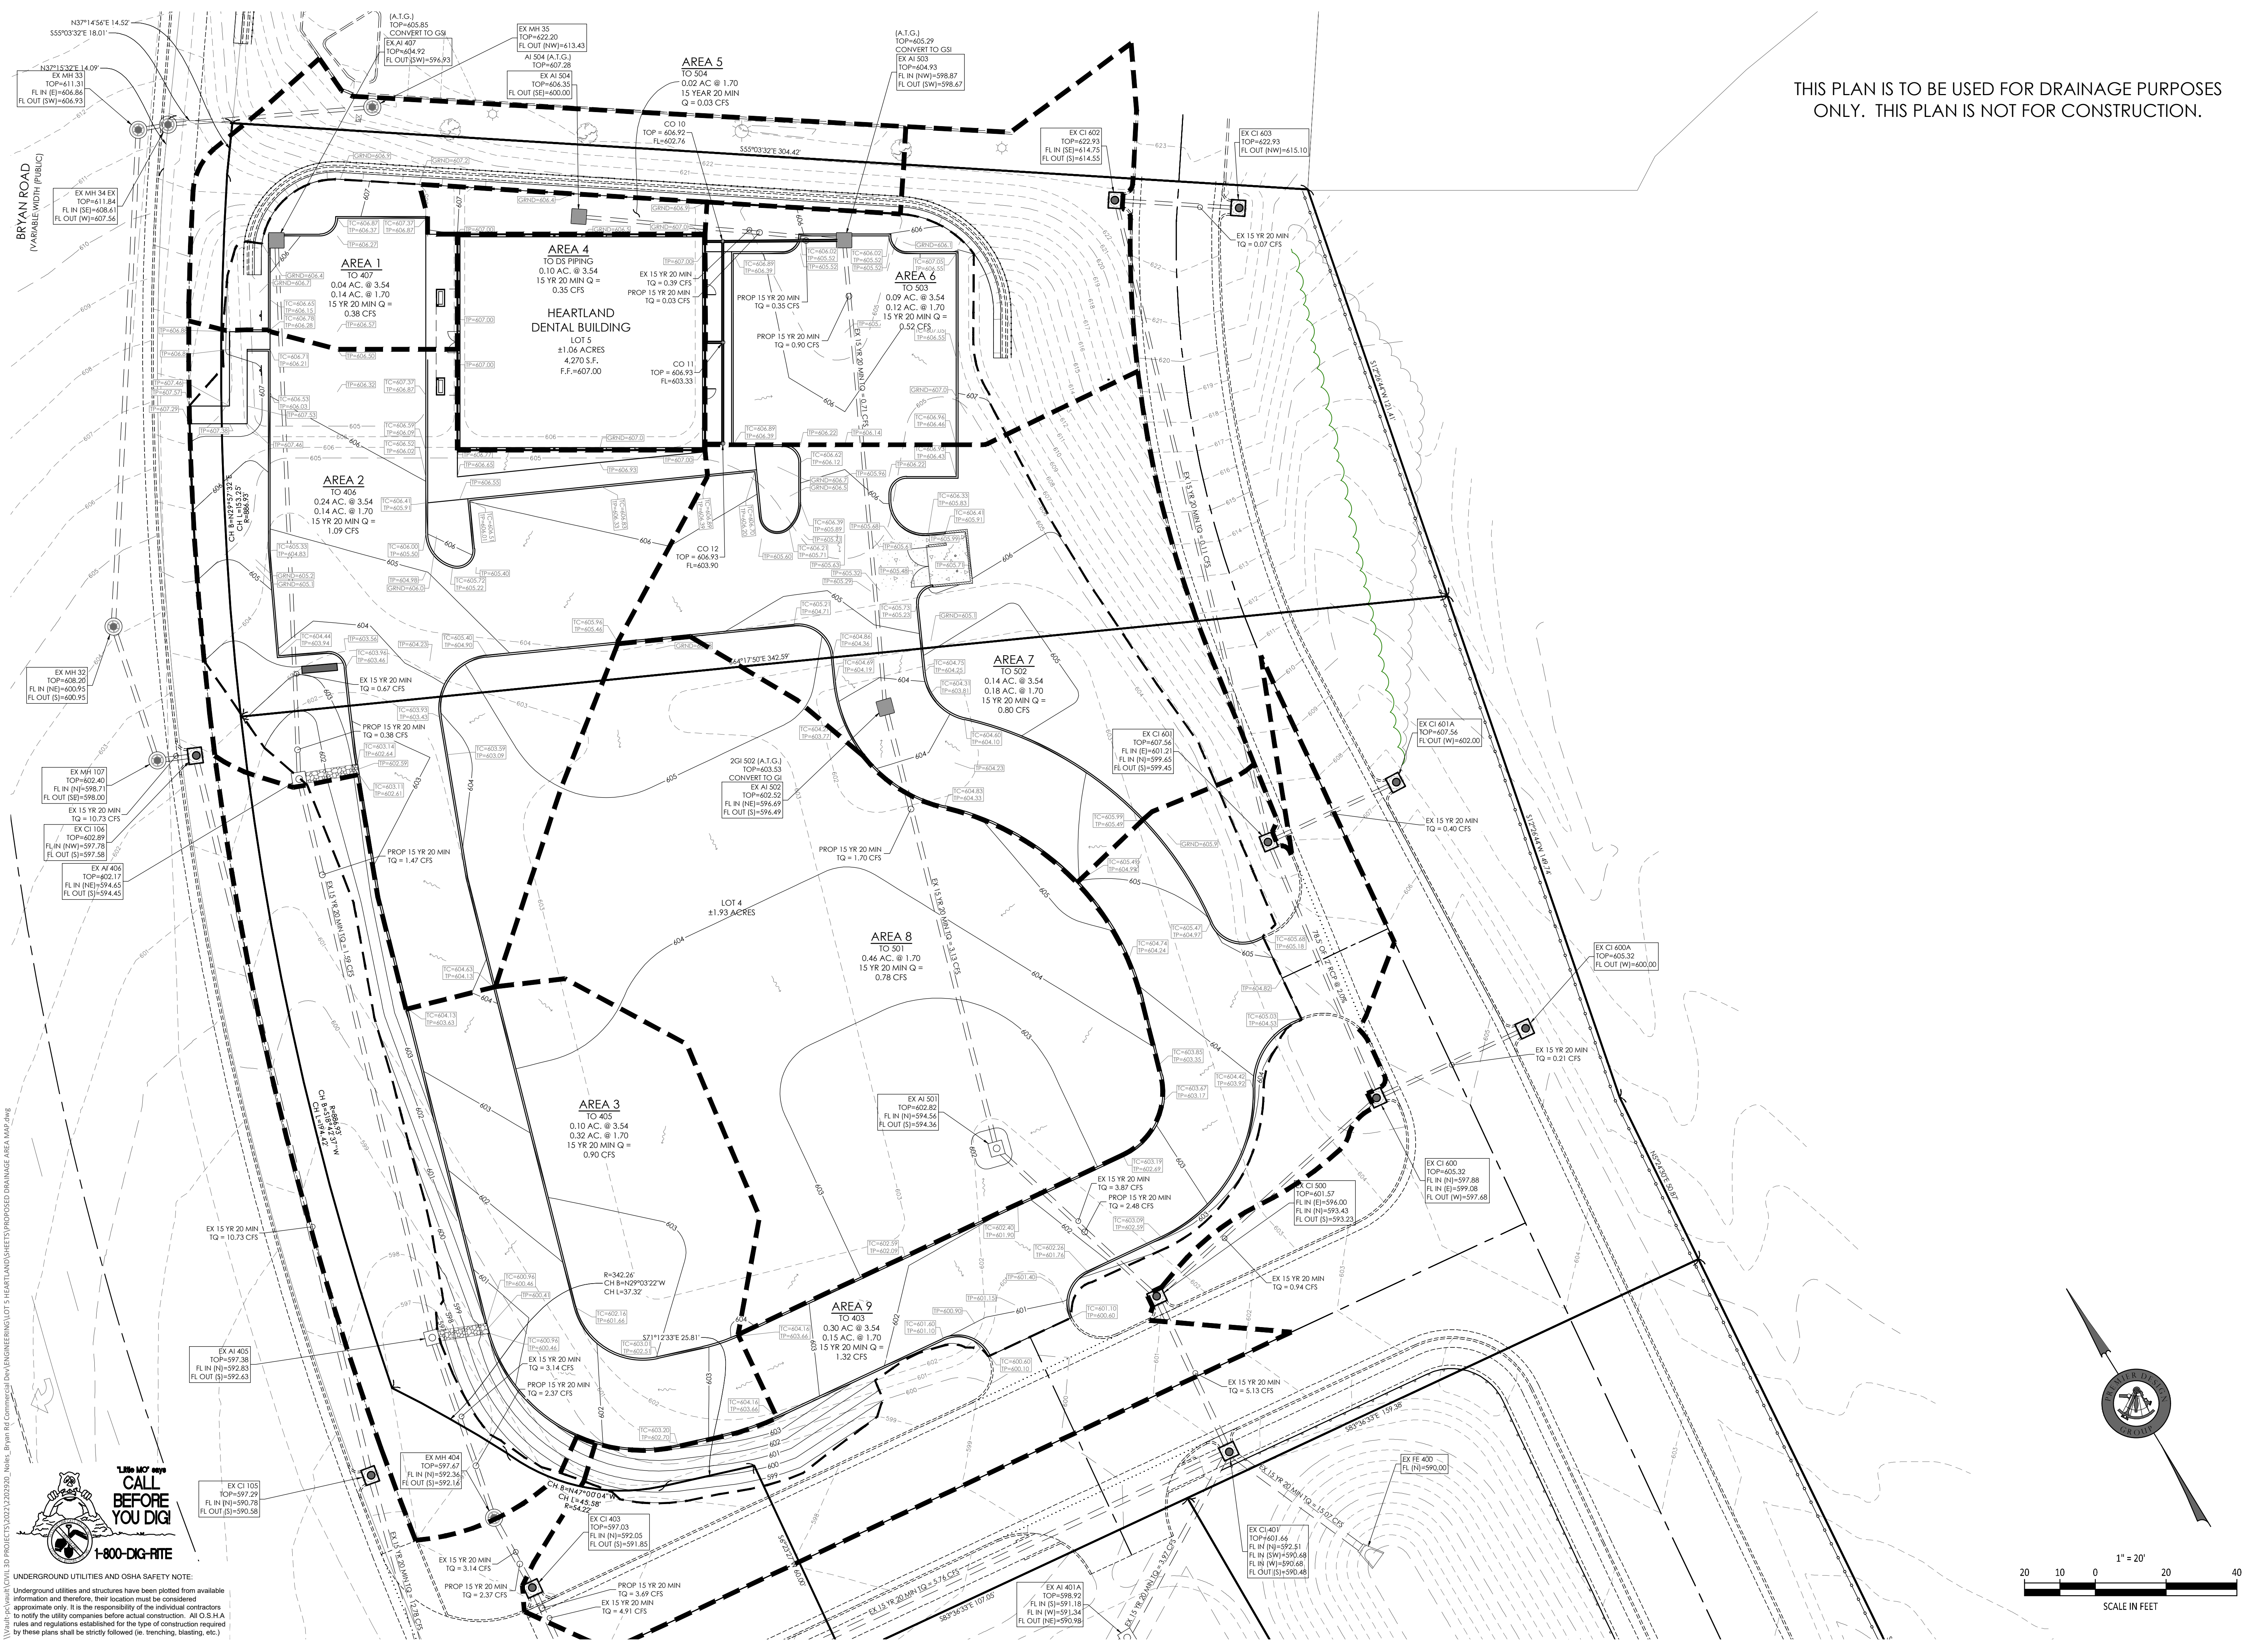

1-800-DIG-RITE
CALL BEFORE YOU DIG!

UNDERGROUND UTILITIES AND OSHA SAFETY NOTE:
Underground utilities and structures have been plotted from available information and therefore, their location must be considered approximate only. It is the responsibility of the individual contractors to notify the utility companies before actual construction. All O.S.H.A. rules and regulations established for the type of construction required by these plans shall be strictly followed (i.e. trenching, blasting, etc.)

