



SUNVIEW DRIVE ENTRANCE DETAIL
 SCALE: 1"=10'

- ALL SPOTS ARE TO TOP OF PAVEMENT UNLESS OTHERWISE NOTED
- ALL ROADWAYS SHALL BE KEPT CLEAR OF MUD AND DEBRIS AT ALL TIMES
- ALL PAVEMENT REMOVAL IS TO BE TO NEAREST JOINT
- ALL TRAFFIC CONTROL TO BE PER MUTCD.

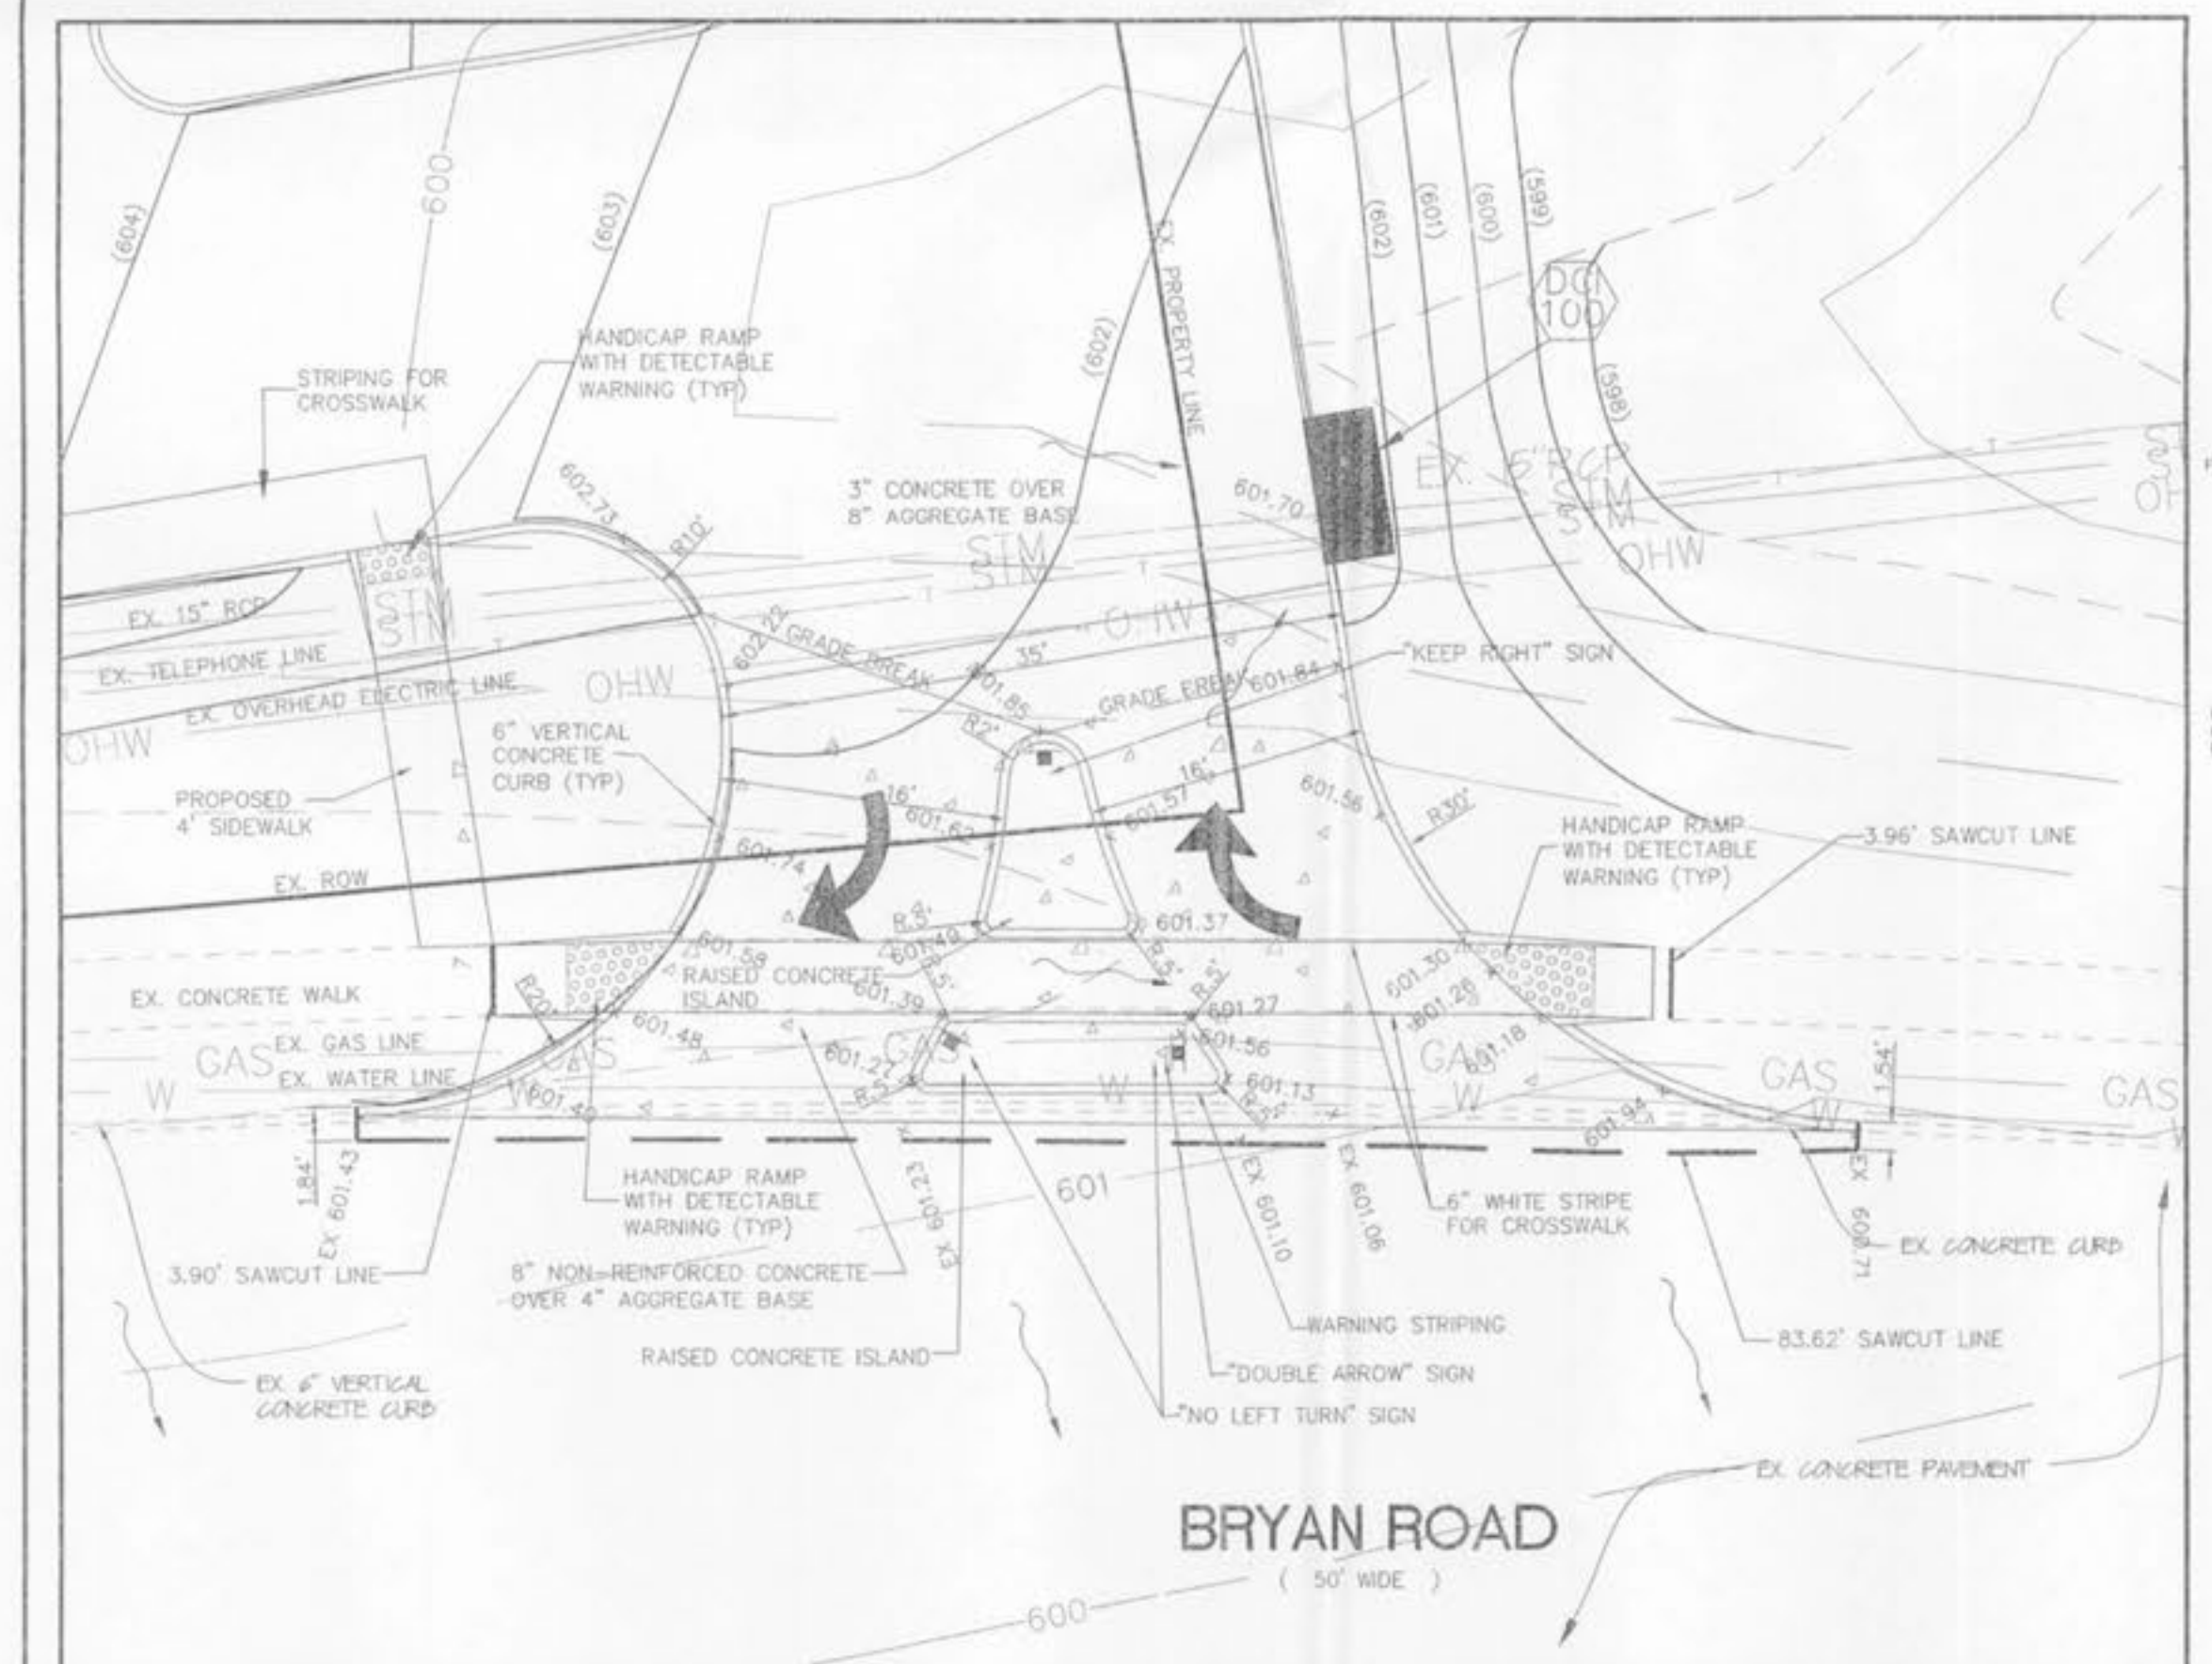


BRYAN ROAD ENTRANCE DETAIL
 SCALE: 1"=10'


- ALL SPOTS ARE TO TOP OF PAVEMENT UNLESS OTHERWISE NOTED
- ALL ROADWAYS SHALL BE KEPT CLEAR OF MUD AND DEBRIS AT ALL TIMES
- ALL PAVEMENT REMOVAL IS TO BE TO NEAREST JOINT
- ALL TRAFFIC CONTROL TO BE PER MUTCD.

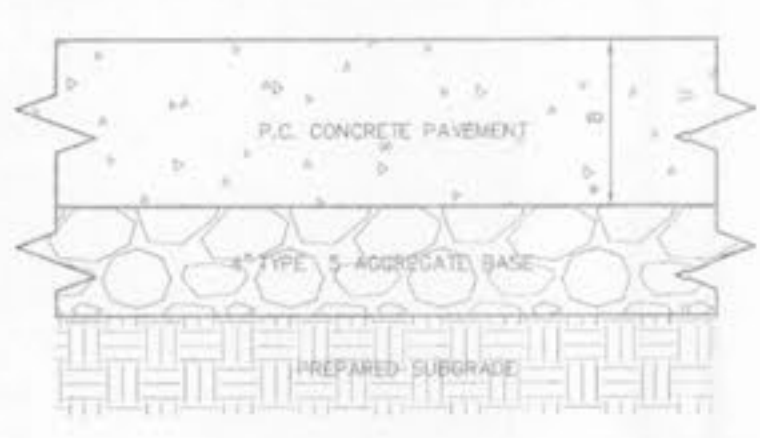


ENTRANCE PAVEMENT DETAIL
 NOT TO SCALE

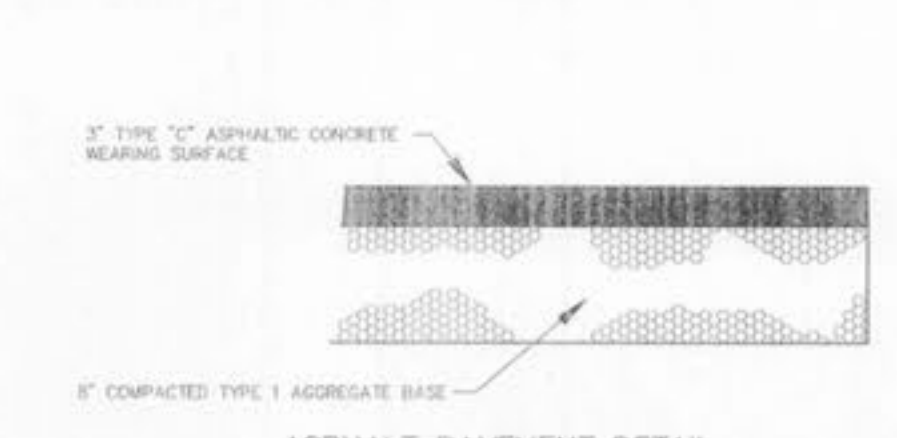


ASPHALT PAVEMENT DETAIL
 NOT TO SCALE

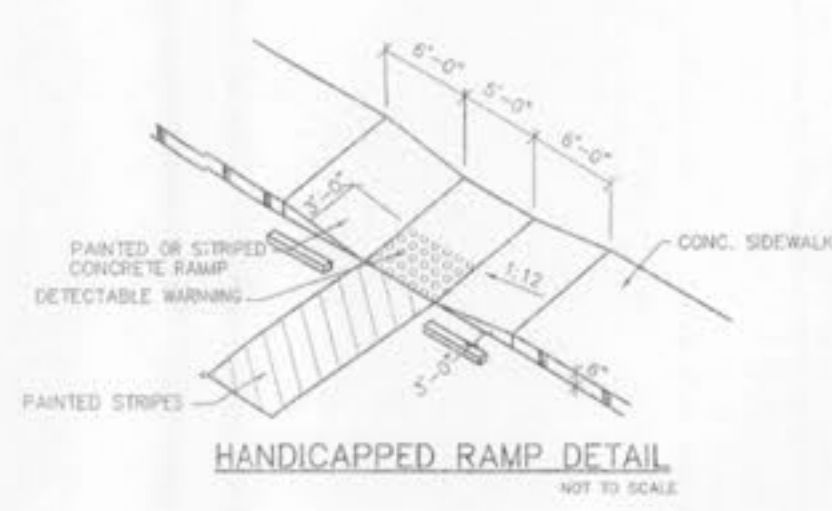


HANDICAPPED RAMP DETAIL
 NOT TO SCALE

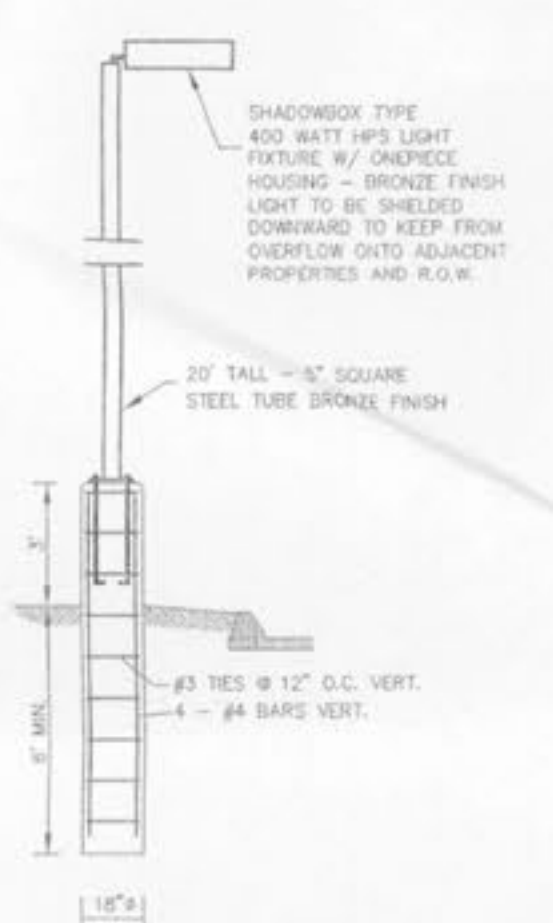


LIGHT POLE & BASE
 NOT TO SCALE

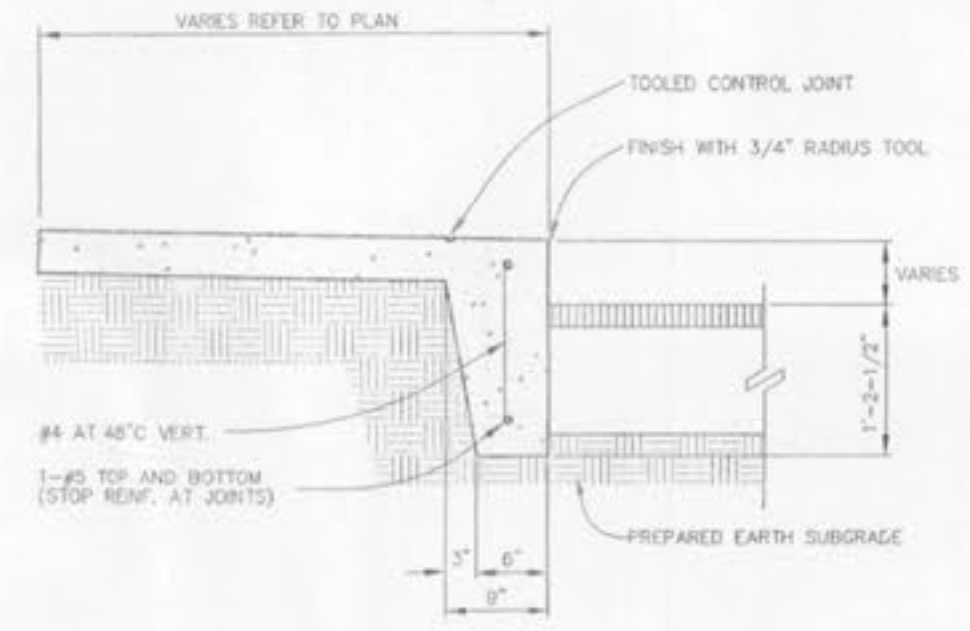

TURNED DOWN CONCRETE WALK
 NOT TO SCALE

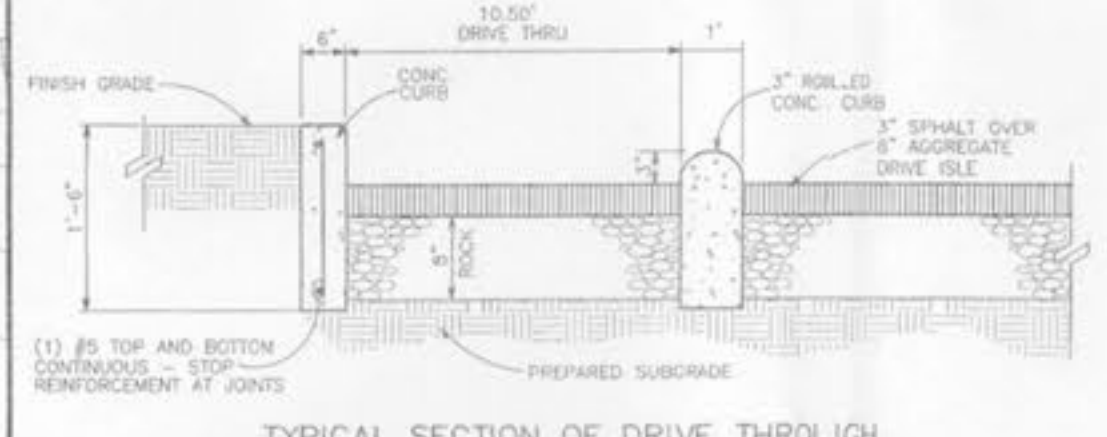

TYPICAL SECTION OF DRIVE THROUGH
 NOT TO SCALE

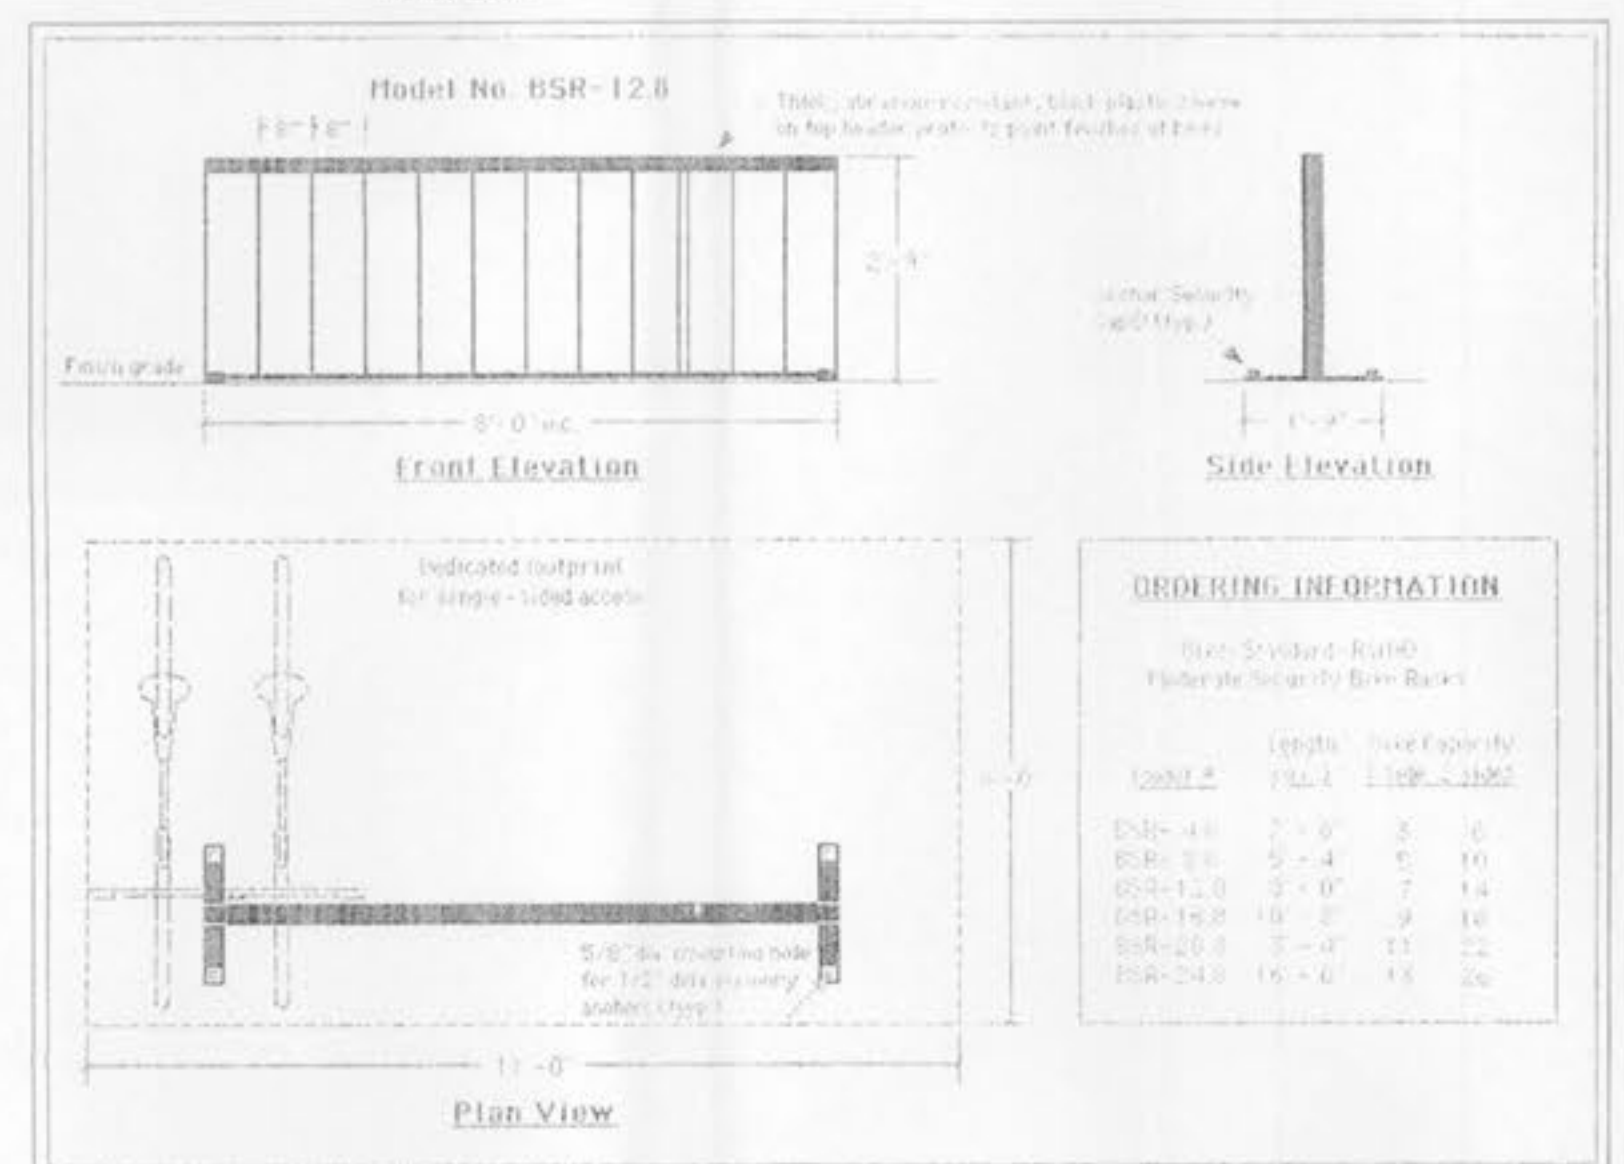


BIKE RACK DETAIL
 NOT TO SCALE


ORDERING INFORMATION



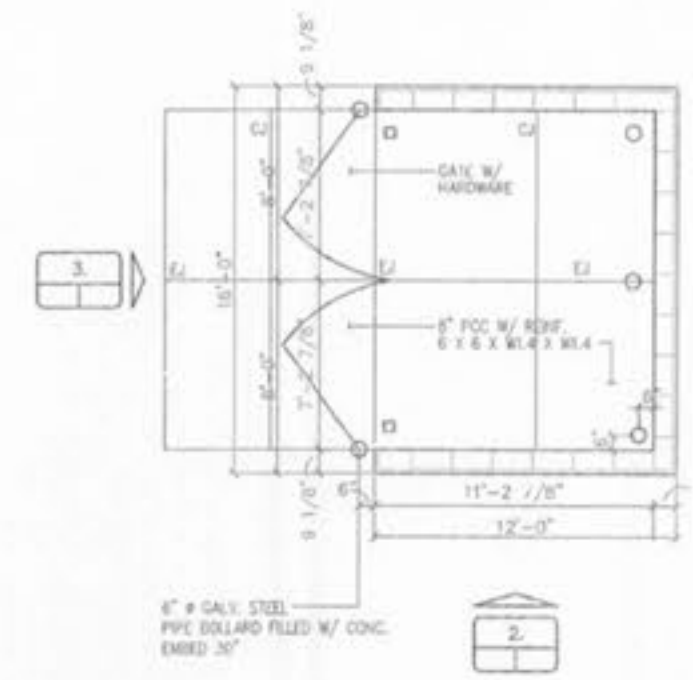


1. TRASH ENCLOSURE PLAN
 NOT TO SCALE

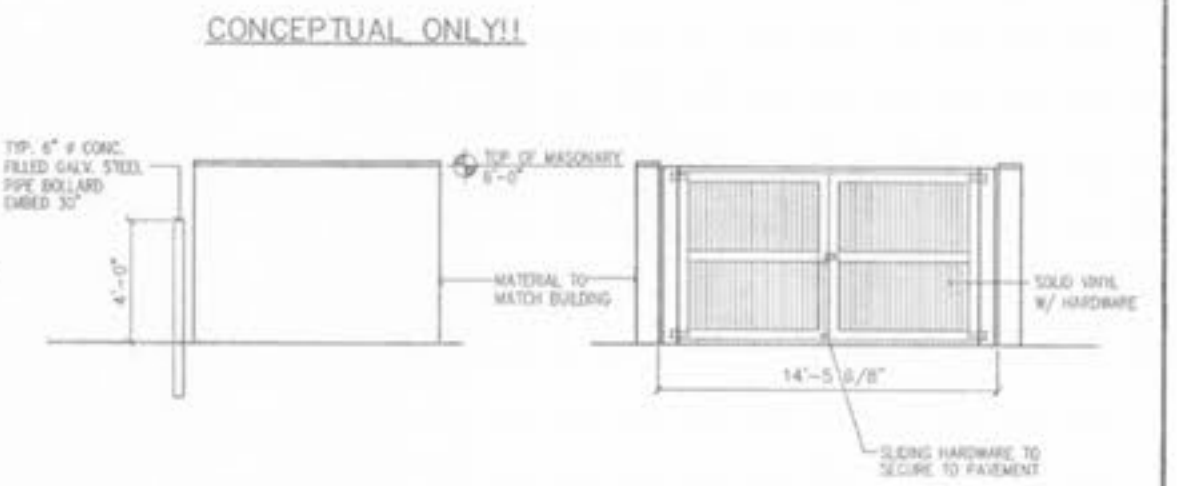


2. ELEVATION
 NOT TO SCALE


3. ELEVATION
 NOT TO SCALE

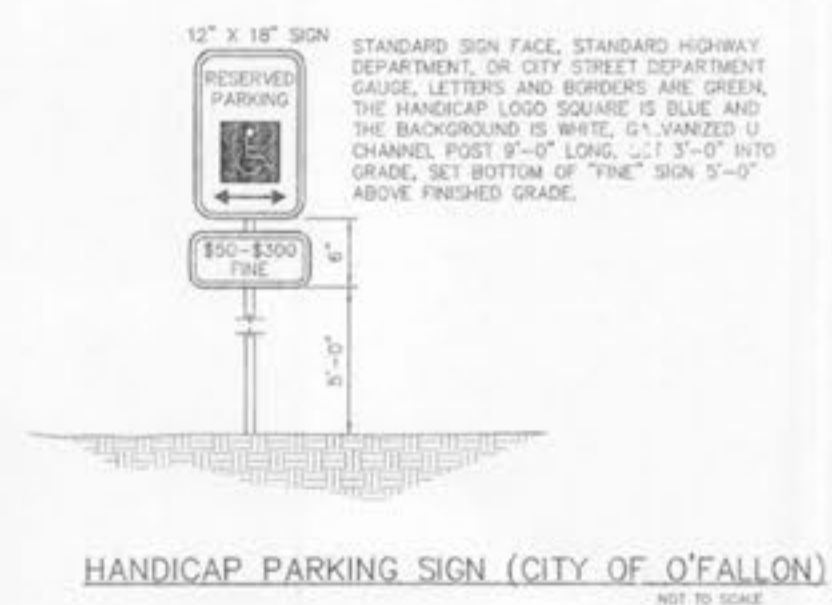

HANDICAP PARKING SIGN (CITY OF O'FALLON)
 NOT TO SCALE

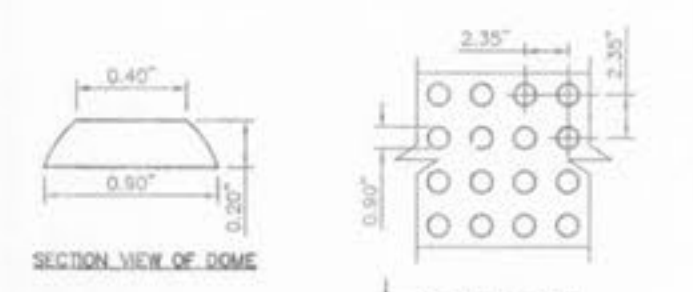

SECTION VIEW OF DOME
 NOT TO SCALE

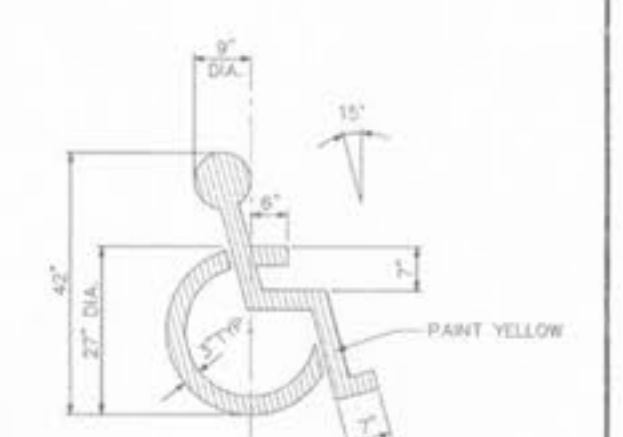


PAINTED HANDICAPPED PARKING SYMBOL
 NOT TO SCALE




PLAN VIEW OF A DETECTABLE WARNING SURFACE
 SHOWING DOMES ALIGNED IN ROWS, NOT SKIPPED CASUALLY.


TYPICAL DETAIL OF DETECTABLE WARNING SURFACE
 NOT TO SCALE

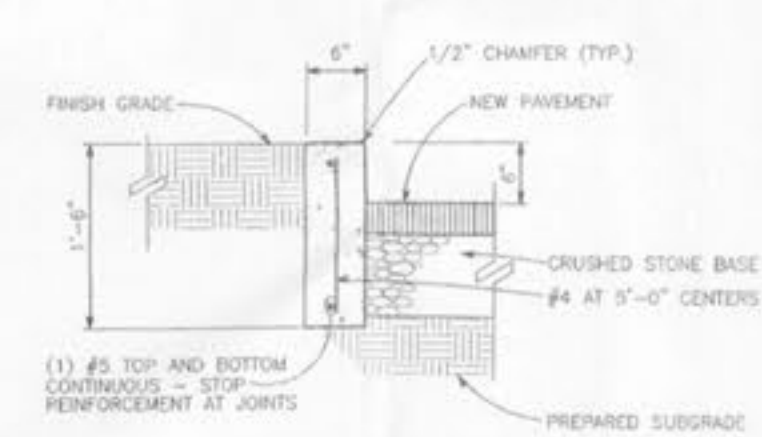


CONCRETE CURB DETAIL
 NOT TO SCALE

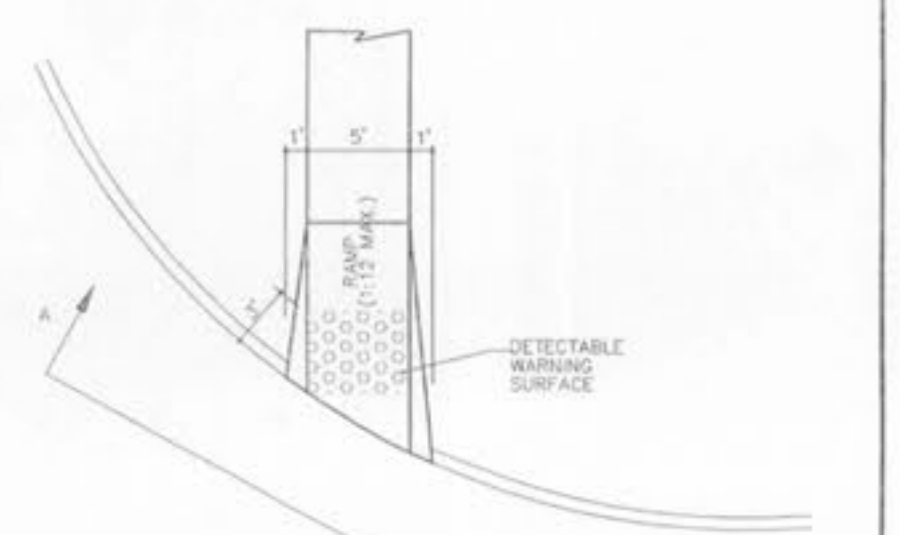


HANDICAPPED RAMP WITH DETECTABLE WARNING DETAIL
 NOT TO SCALE

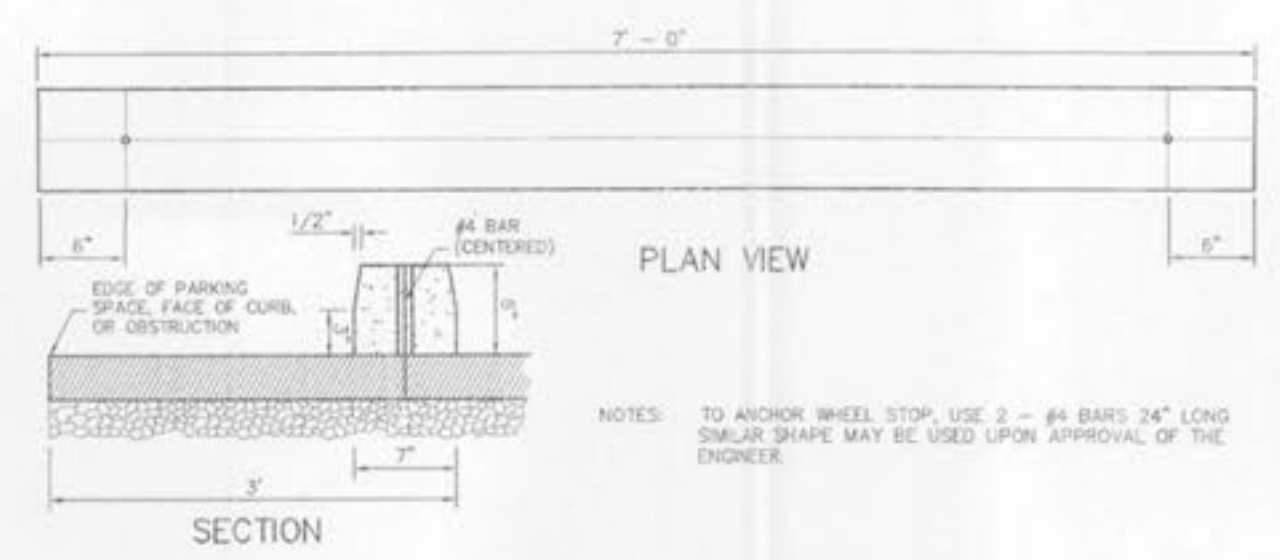

PRECAST CONCRETE WHEELSTOP

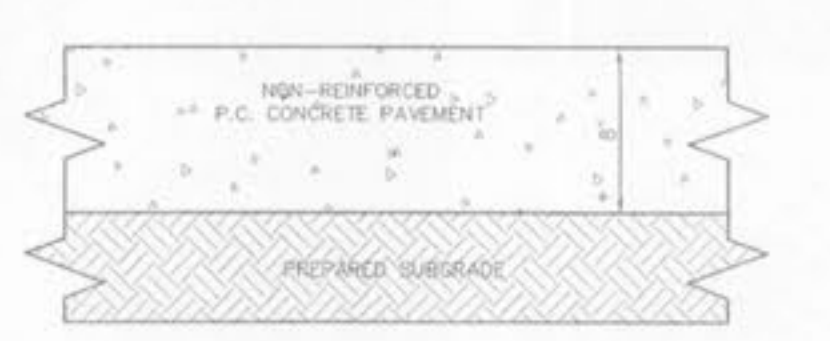

TRASH ENCLOSURE PAVEMENT DETAIL
 NOT TO SCALE

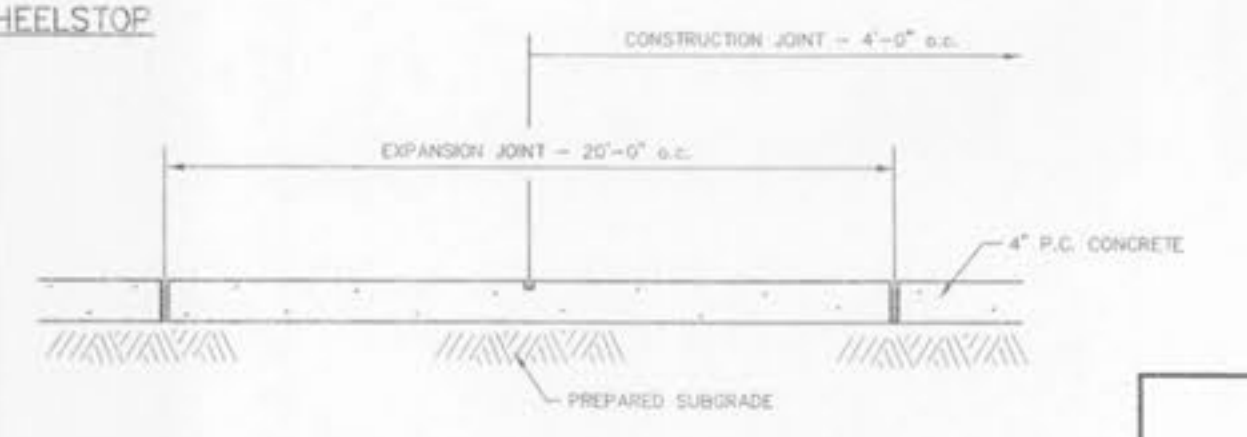

CONCRETE SIDEWALK DETAIL
 NOT TO SCALE

C:\125188\con.dwg, DETAILS(7), 8/10/2007 1:47:03 PM, Station 41 CF