



A GRADING PLAN FOR
**HEAVEN SCENT
 DONUTS**

6-7-07 ADDED ADDRESS
 7-19-07 CITY COMMENTS
 8-10-07 CITY COMMENTS
 9-21-07 CITY COMMENTS
 10-19-07 YELLOW PAINT
 ON EXTENDED CURB
 4-16-08 REMOVE FENCE

03-126188 5-10-07

PROPERTY N/F
 JERETTA L. HILLMANN
 REVOCABLE TRUST
 2130/823
 ZONED R-1B

PROPERTY N/F
 HILLMANN ENTERPRISED LLC
 4389/1977
 ZONED R-1B

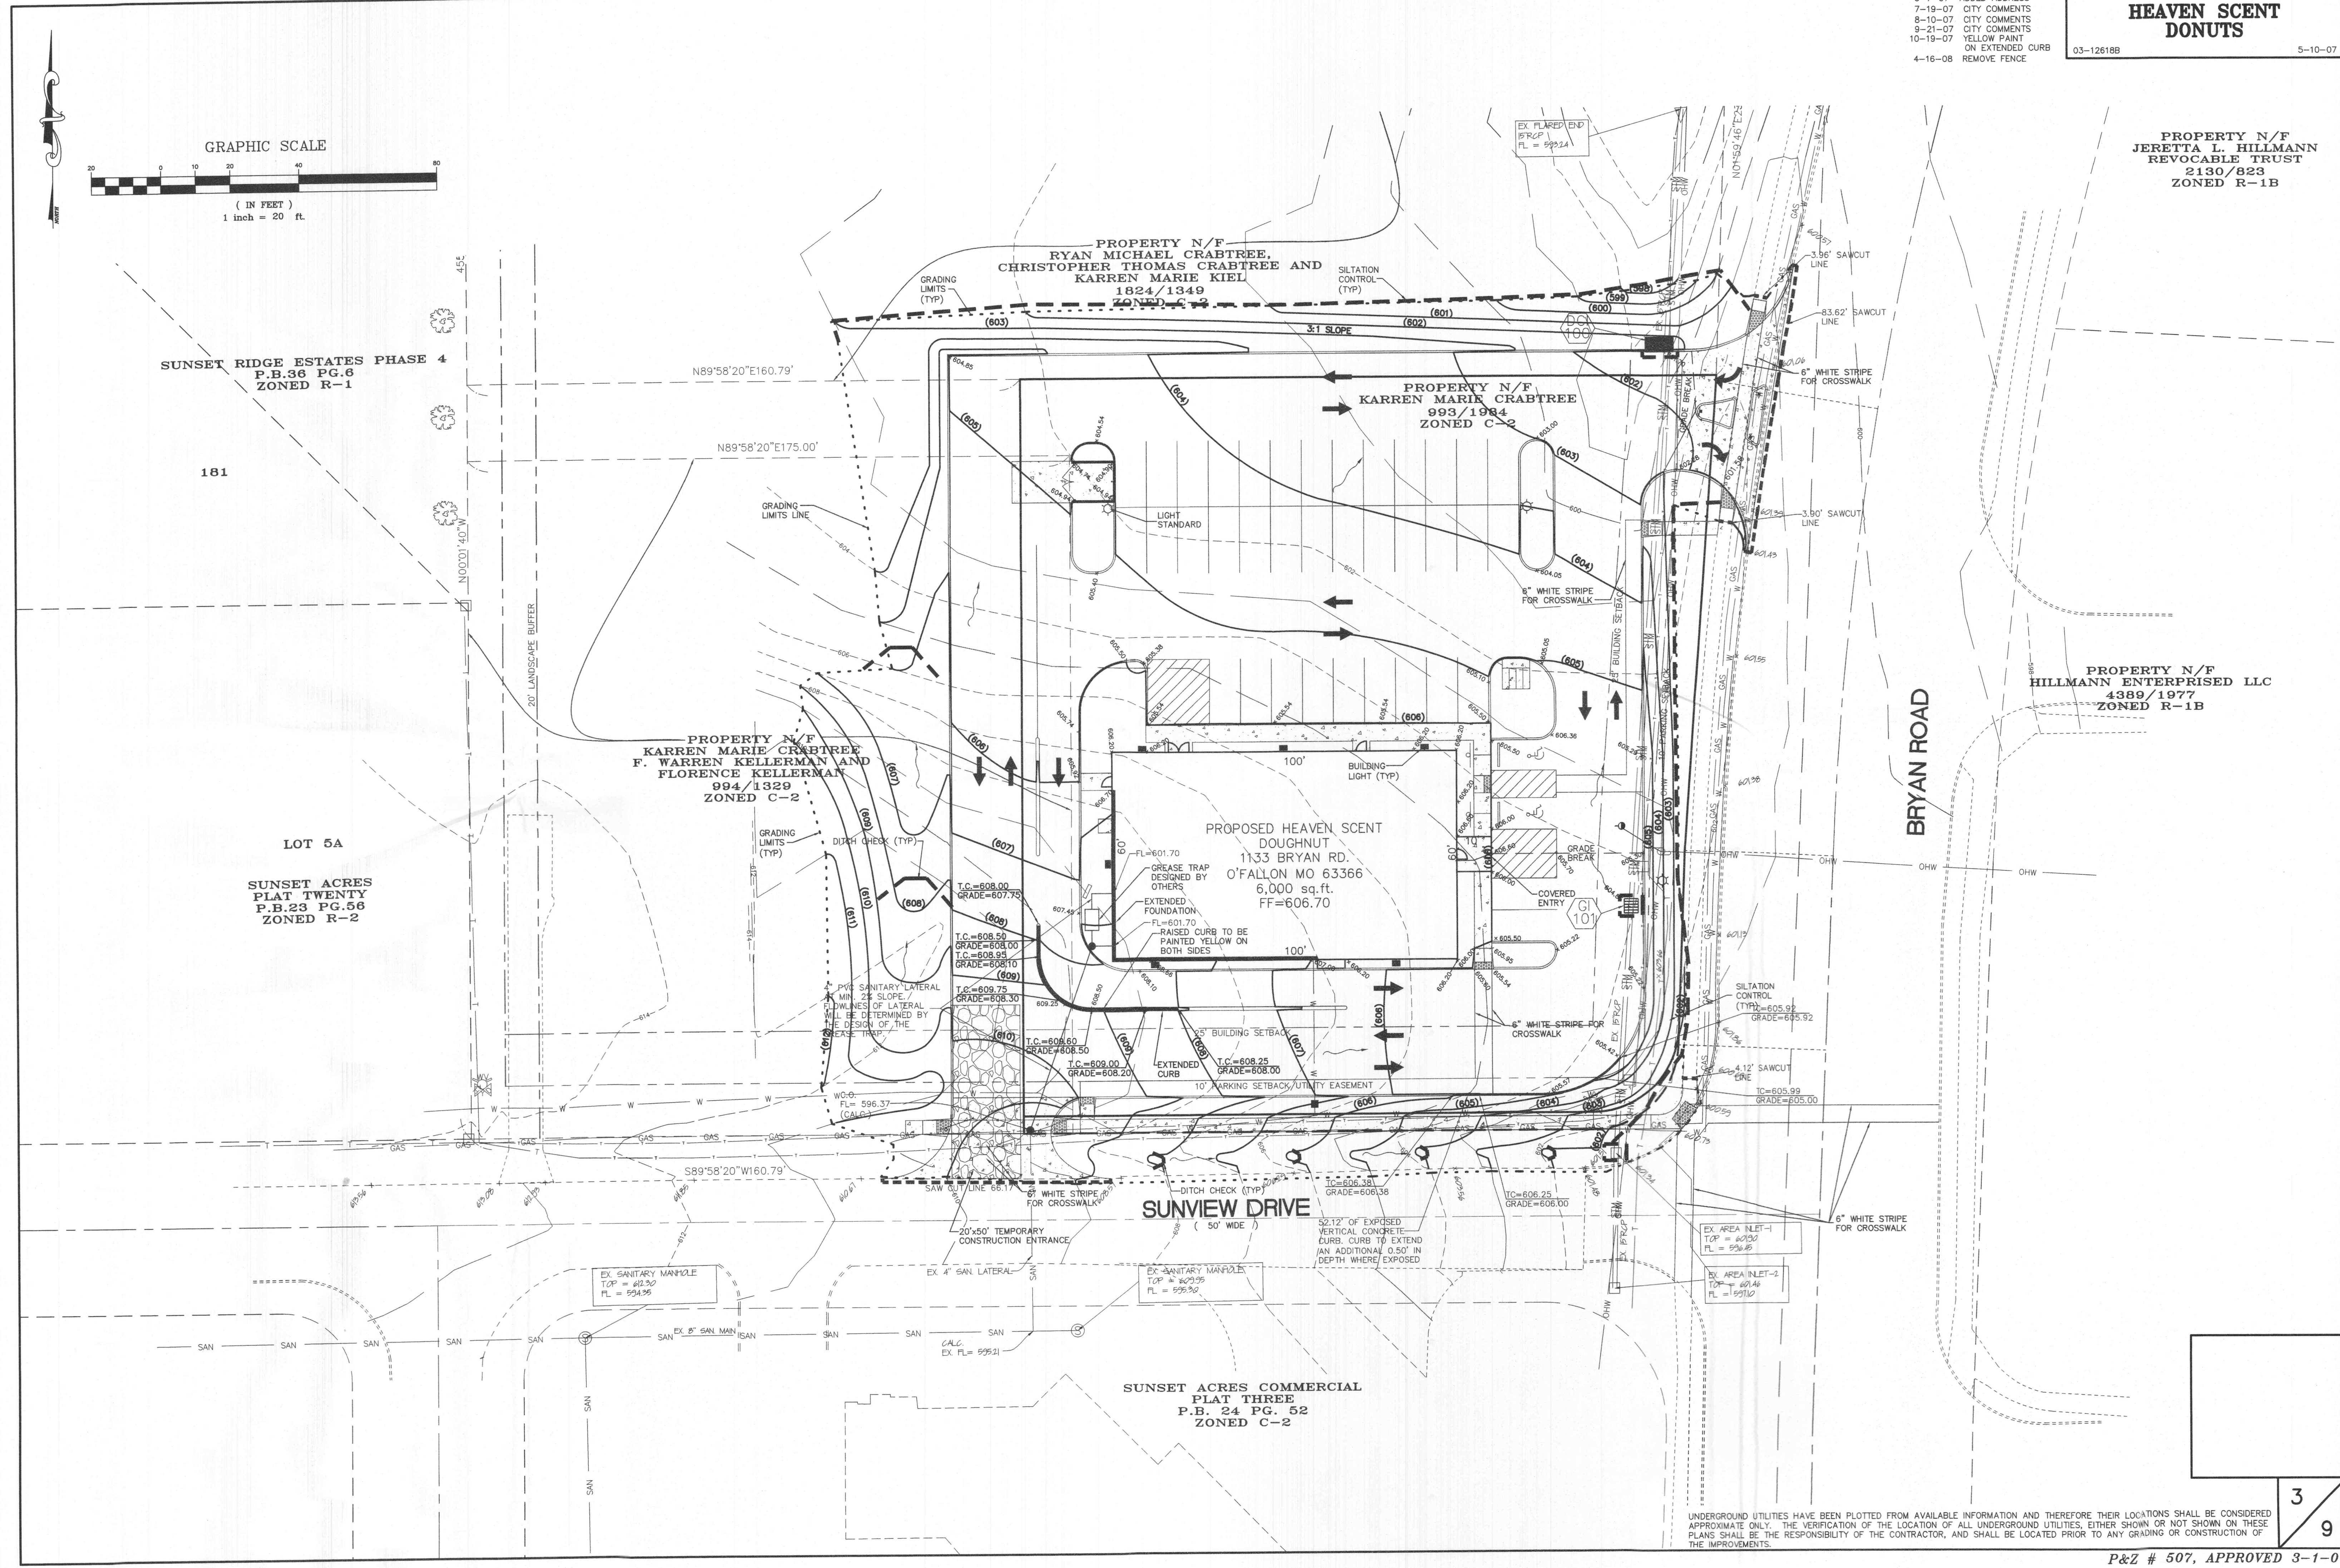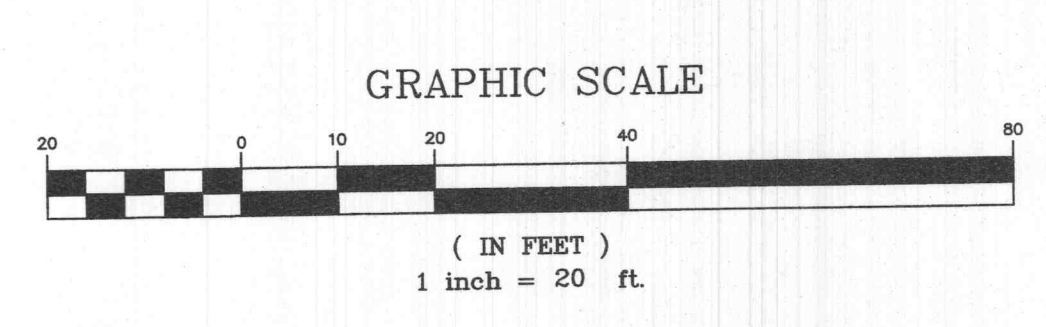

E:\DWG\112500PLUS\1261BB-HEAVEN SCENT DONUTS\CONSTRUCTION\1261BB.con.dwg, GRADING(3), 4/16/2008 1:51:06 PM, Station 25.LDW

UNDERGROUND UTILITIES HAVE BEEN PLOTTED FROM AVAILABLE INFORMATION AND THEREFORE THEIR LOCATIONS SHALL BE CONSIDERED APPROXIMATE ONLY. THE VERIFICATION OF THE LOCATION OF ALL UNDERGROUND UTILITIES, EITHER SHOWN OR NOT SHOWN ON THESE PLANS SHALL BE THE RESPONSIBILITY OF THE CONTRACTOR, AND SHALL BE LOCATED PRIOR TO ANY GRADING OR CONSTRUCTION OF THE IMPROVEMENTS.