


THE UNDERGROUND UTILITIES SHOWN HEREIN WERE PLOTTED FROM AVAILABLE INFORMATION AND DO NOT NECESSARILY REFLECT THE ACTUAL EXISTENCE OR NON-EXISTENCE, SIZE, TYPE, NUMBER OR LOCATION OF THESE OR OTHER UTILITIES. THE GENERAL CONTRACTOR SHALL BE RESPONSIBLE FOR VERIFYING THE ACTUAL LOCATION OF ALL UNDERGROUND UTILITIES, SHOWN OR NOT SHOWN, AND SAID UTILITIES SHALL BE LOCATED IN THE FIELD PRIOR TO ANY GRADING, EXCAVATION OR CONSTRUCTION OF IMPROVEMENTS. THESE PROVISIONS SHALL IN NO WAY ABSOLVE ANY PARTY FROM COMPLYING WITH THE UNDERGROUND FACILITY SAFETY AND DAMAGE PREVENTION ACT, CHAPTER 319, RSMO.


WARNING !!! Explorers 24 Inch High Pressure Petroleum Products Pipe Line. Contact Wood River Area Supervisor at (816) 251-0262 at least 48 hours prior to any construction near pipeline.

NOTE: SEE PLAN SHEETS PREPARED BY SO FOR CHANGED CONSTRUCTION DETAILS

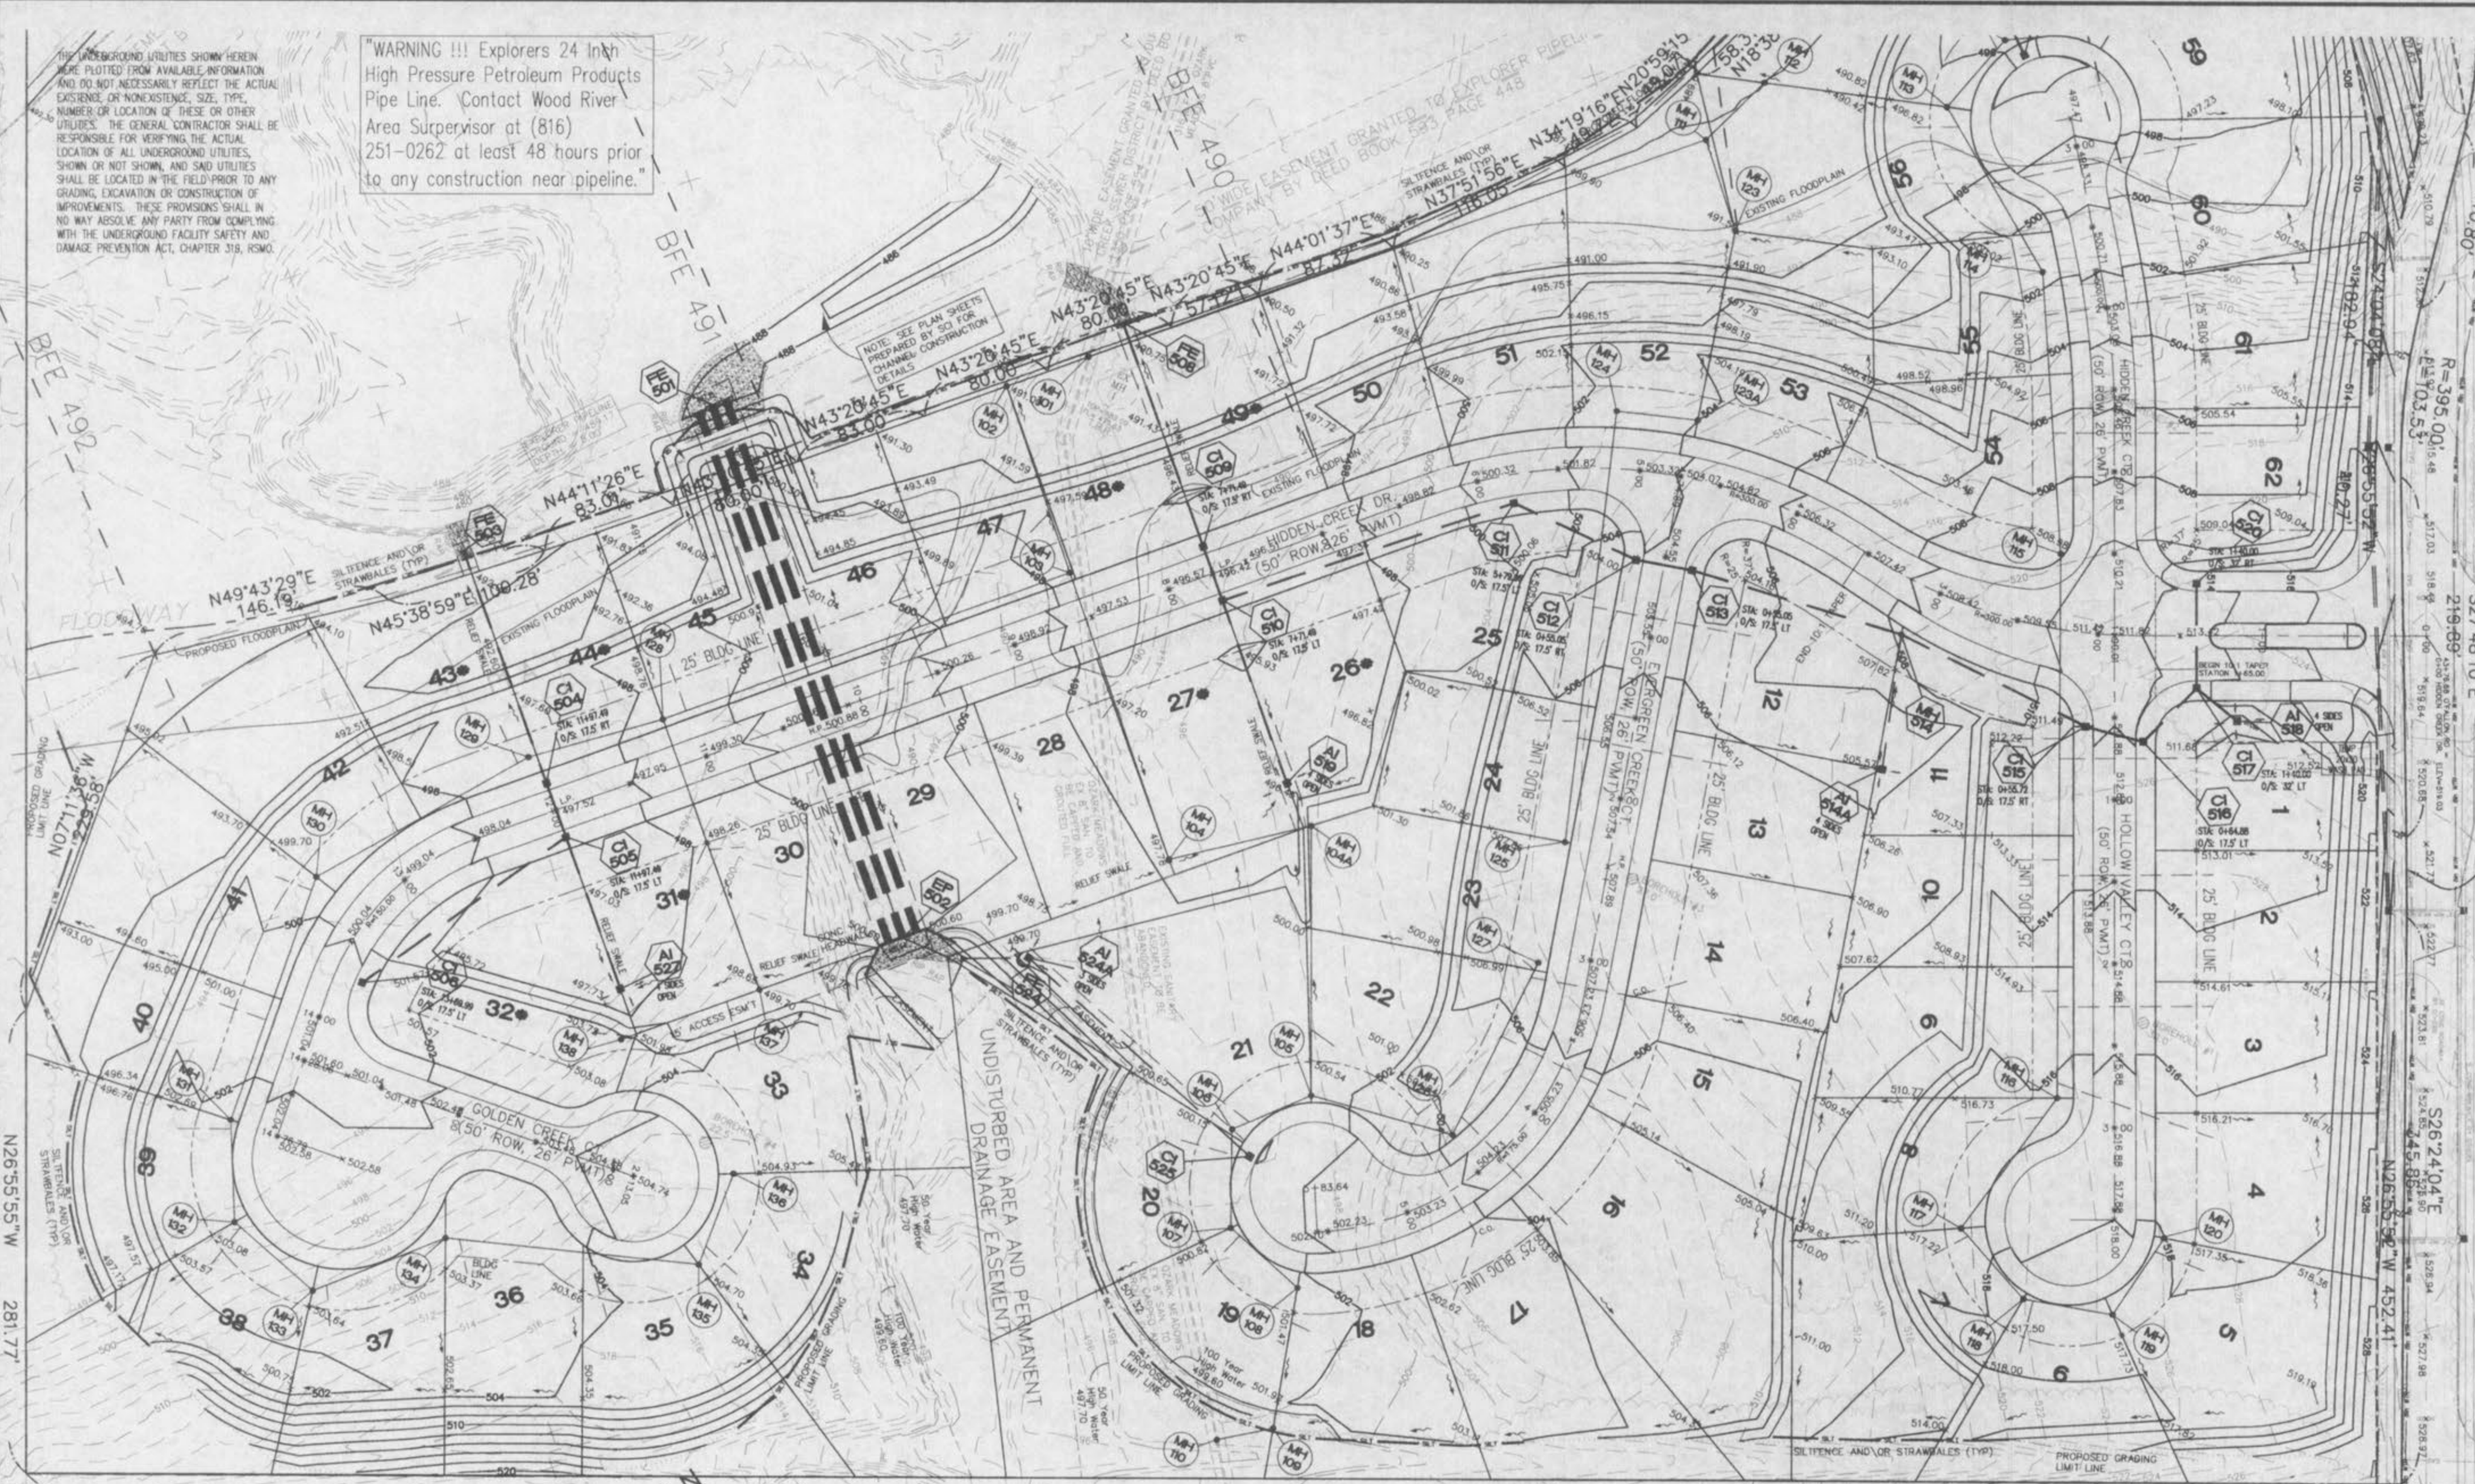

PROPERTY OF
BPD CO. LLC
2331/189

(NOTE: THIS PROPERTY HAS ACCESS FROM OZARK WAY IN THE OZARK MEADOWS SUBDIVISION)

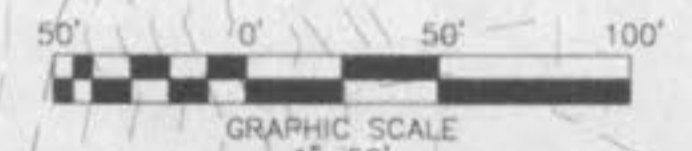

S63°22'20"W 1449.37'

OZARK MEADOWS
P.B. 30 PG. 146

O'Fallon File
Number 1002.02

Revised as per comments
06/05/03
Revised as per auxiliary comments
07/23/03
Revised as per comments
04/18/04

**GRADING PLAN
HIDDEN CREEK
PHASE 1**

ST. CHARLES ENGINEERING & SURVEYING, INC.
801 S. FIFTH STREET, SUITE 202
ST. CHARLES, MO 63301
TEL: (636) 947-0607 FAX: (636) 947-2448



ORDER NO.
02-0162-01

DATE
03/21/03