



**HIGHGROVE PLACE
(SOUTH PORTION)
GRADING PLAN**

MAY, 1996 Job No. 95-067
REVISED 7-10-96 CITY COMMENTS

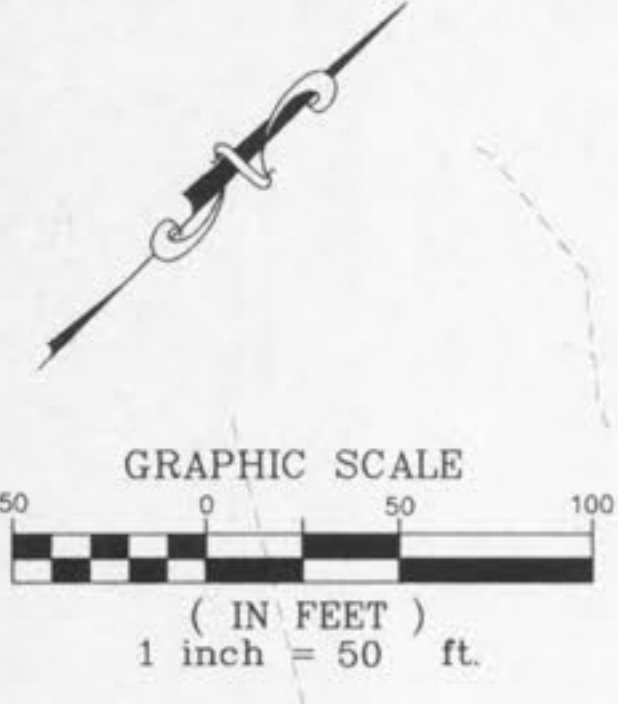

SEE SHEET 14 OF 23 FOR
OFFSITE SANITARY SEWER
NOTE:
OVERSIZING BASIN 2 FEET TO ACCOMMODATE
5 YEAR SEDIMENT ACCUMULATION.

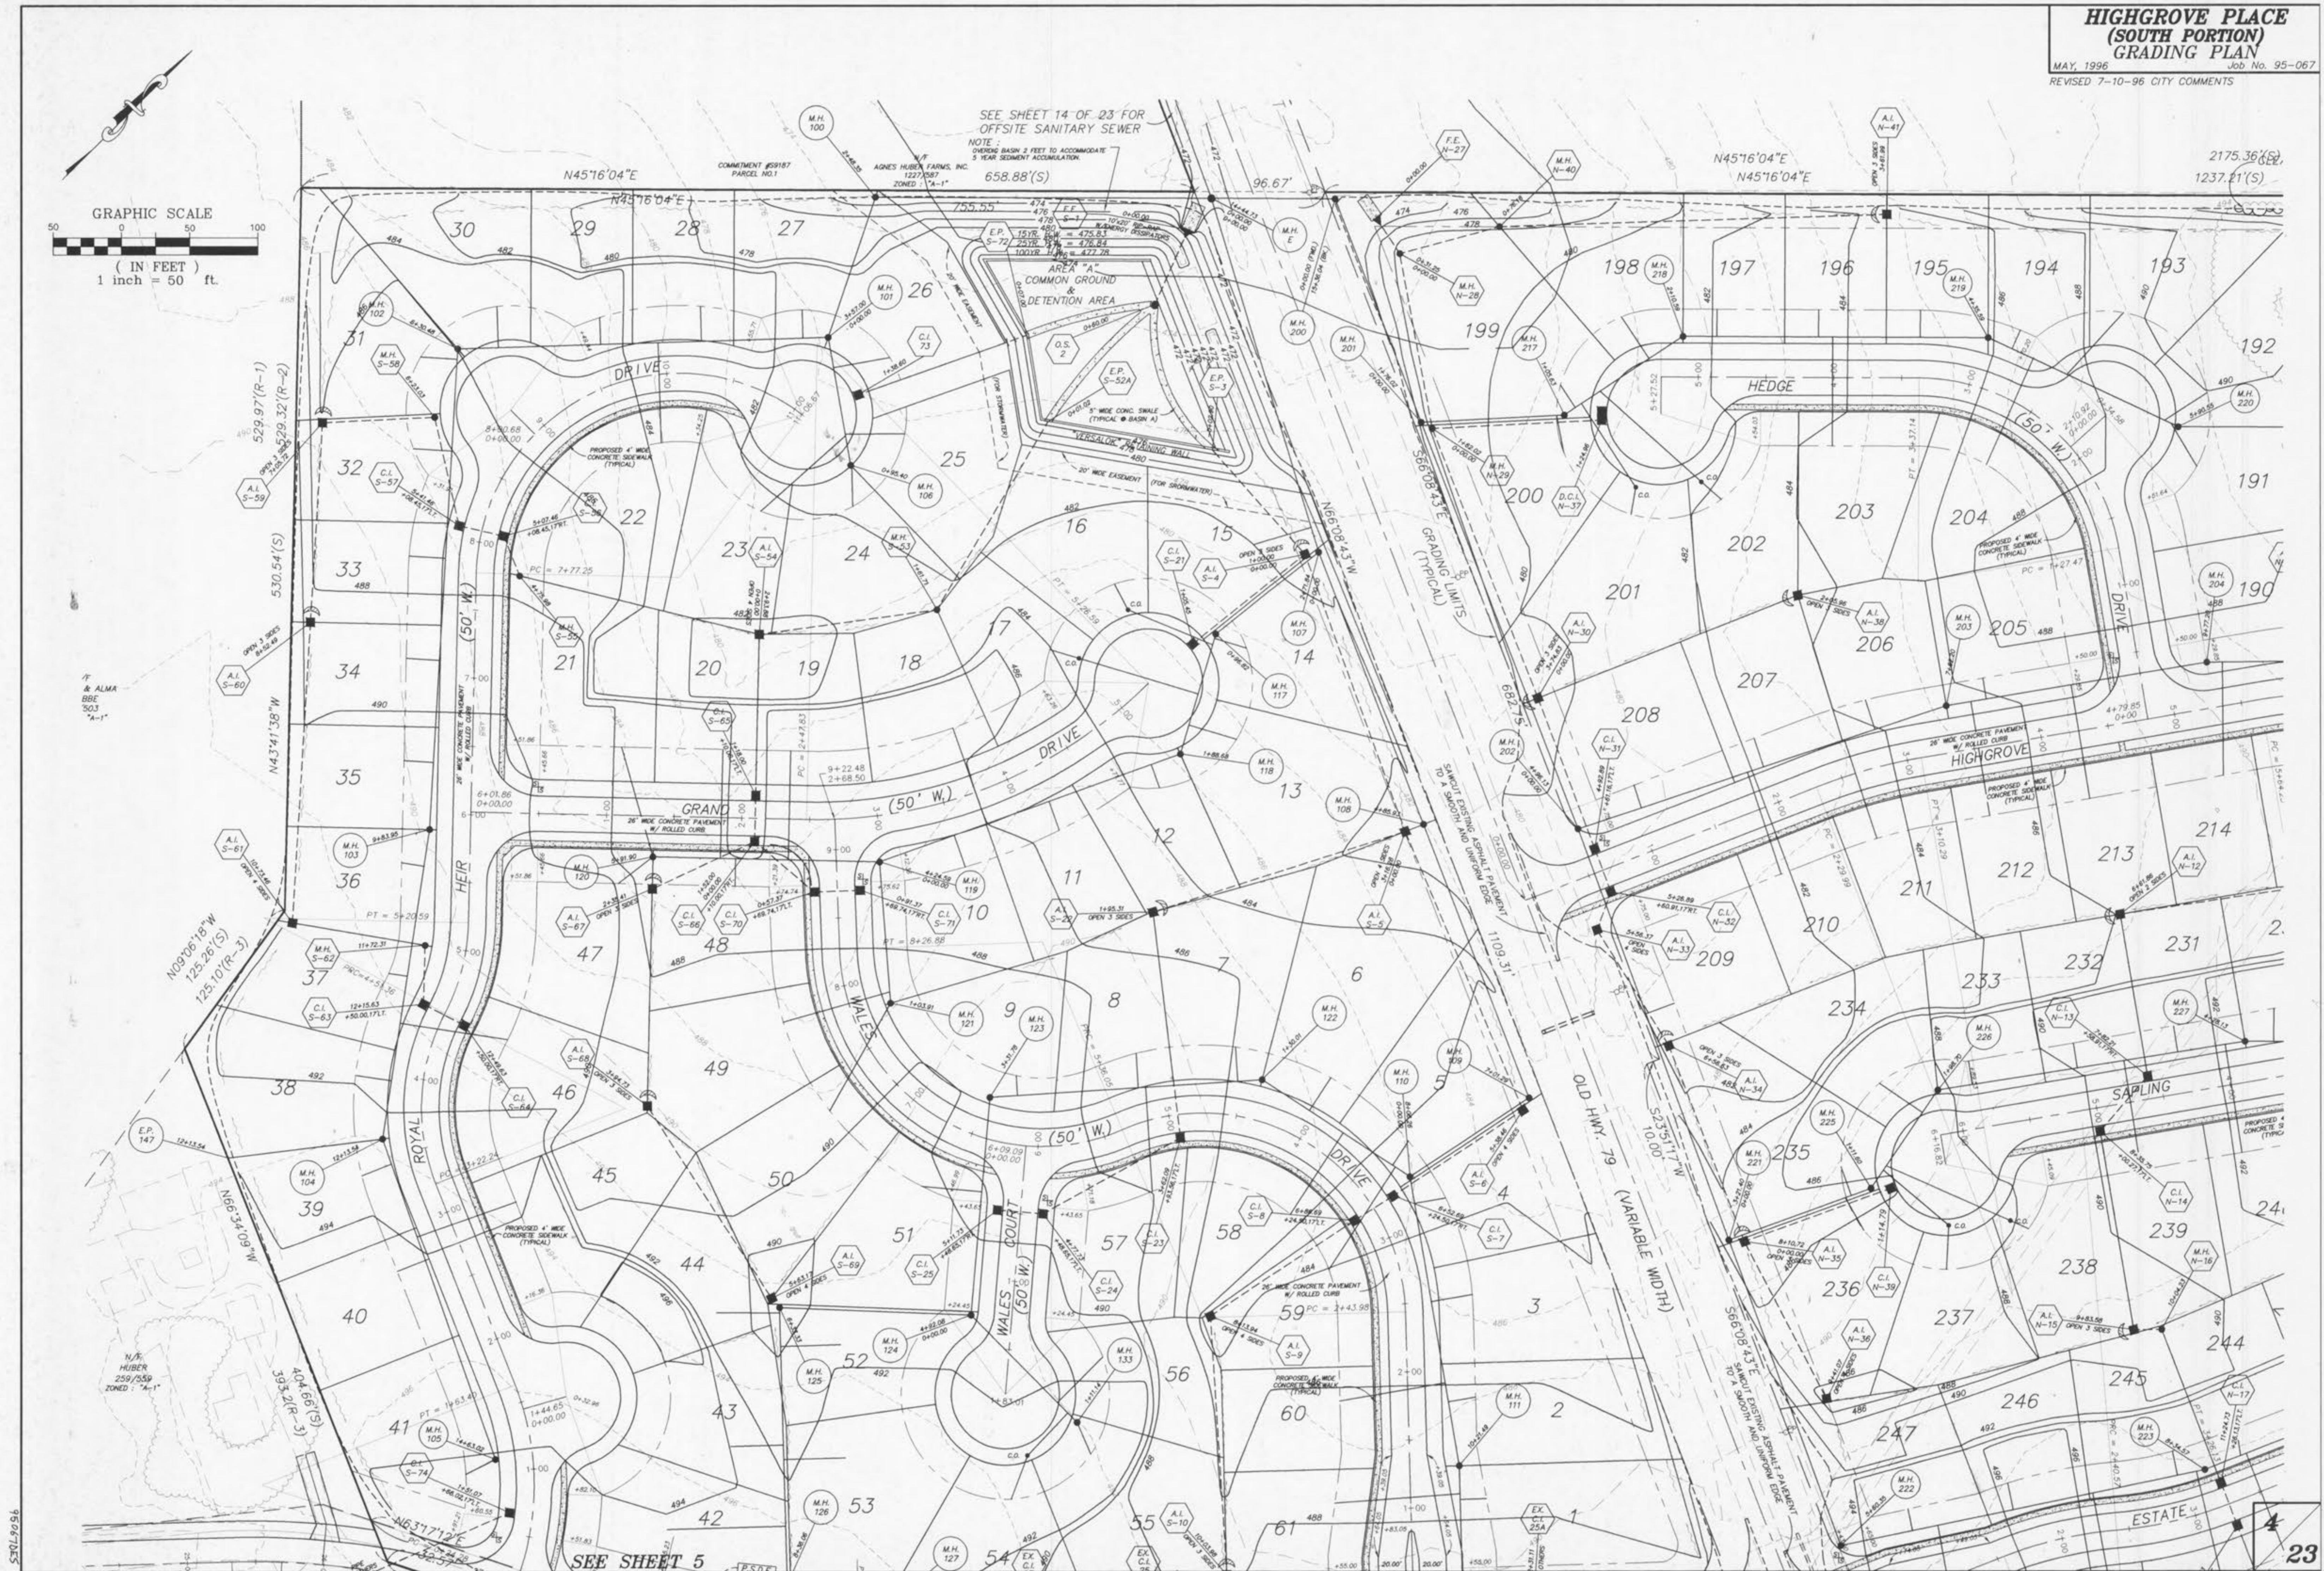

SEE SHEET 5