


SEE SHEET 4

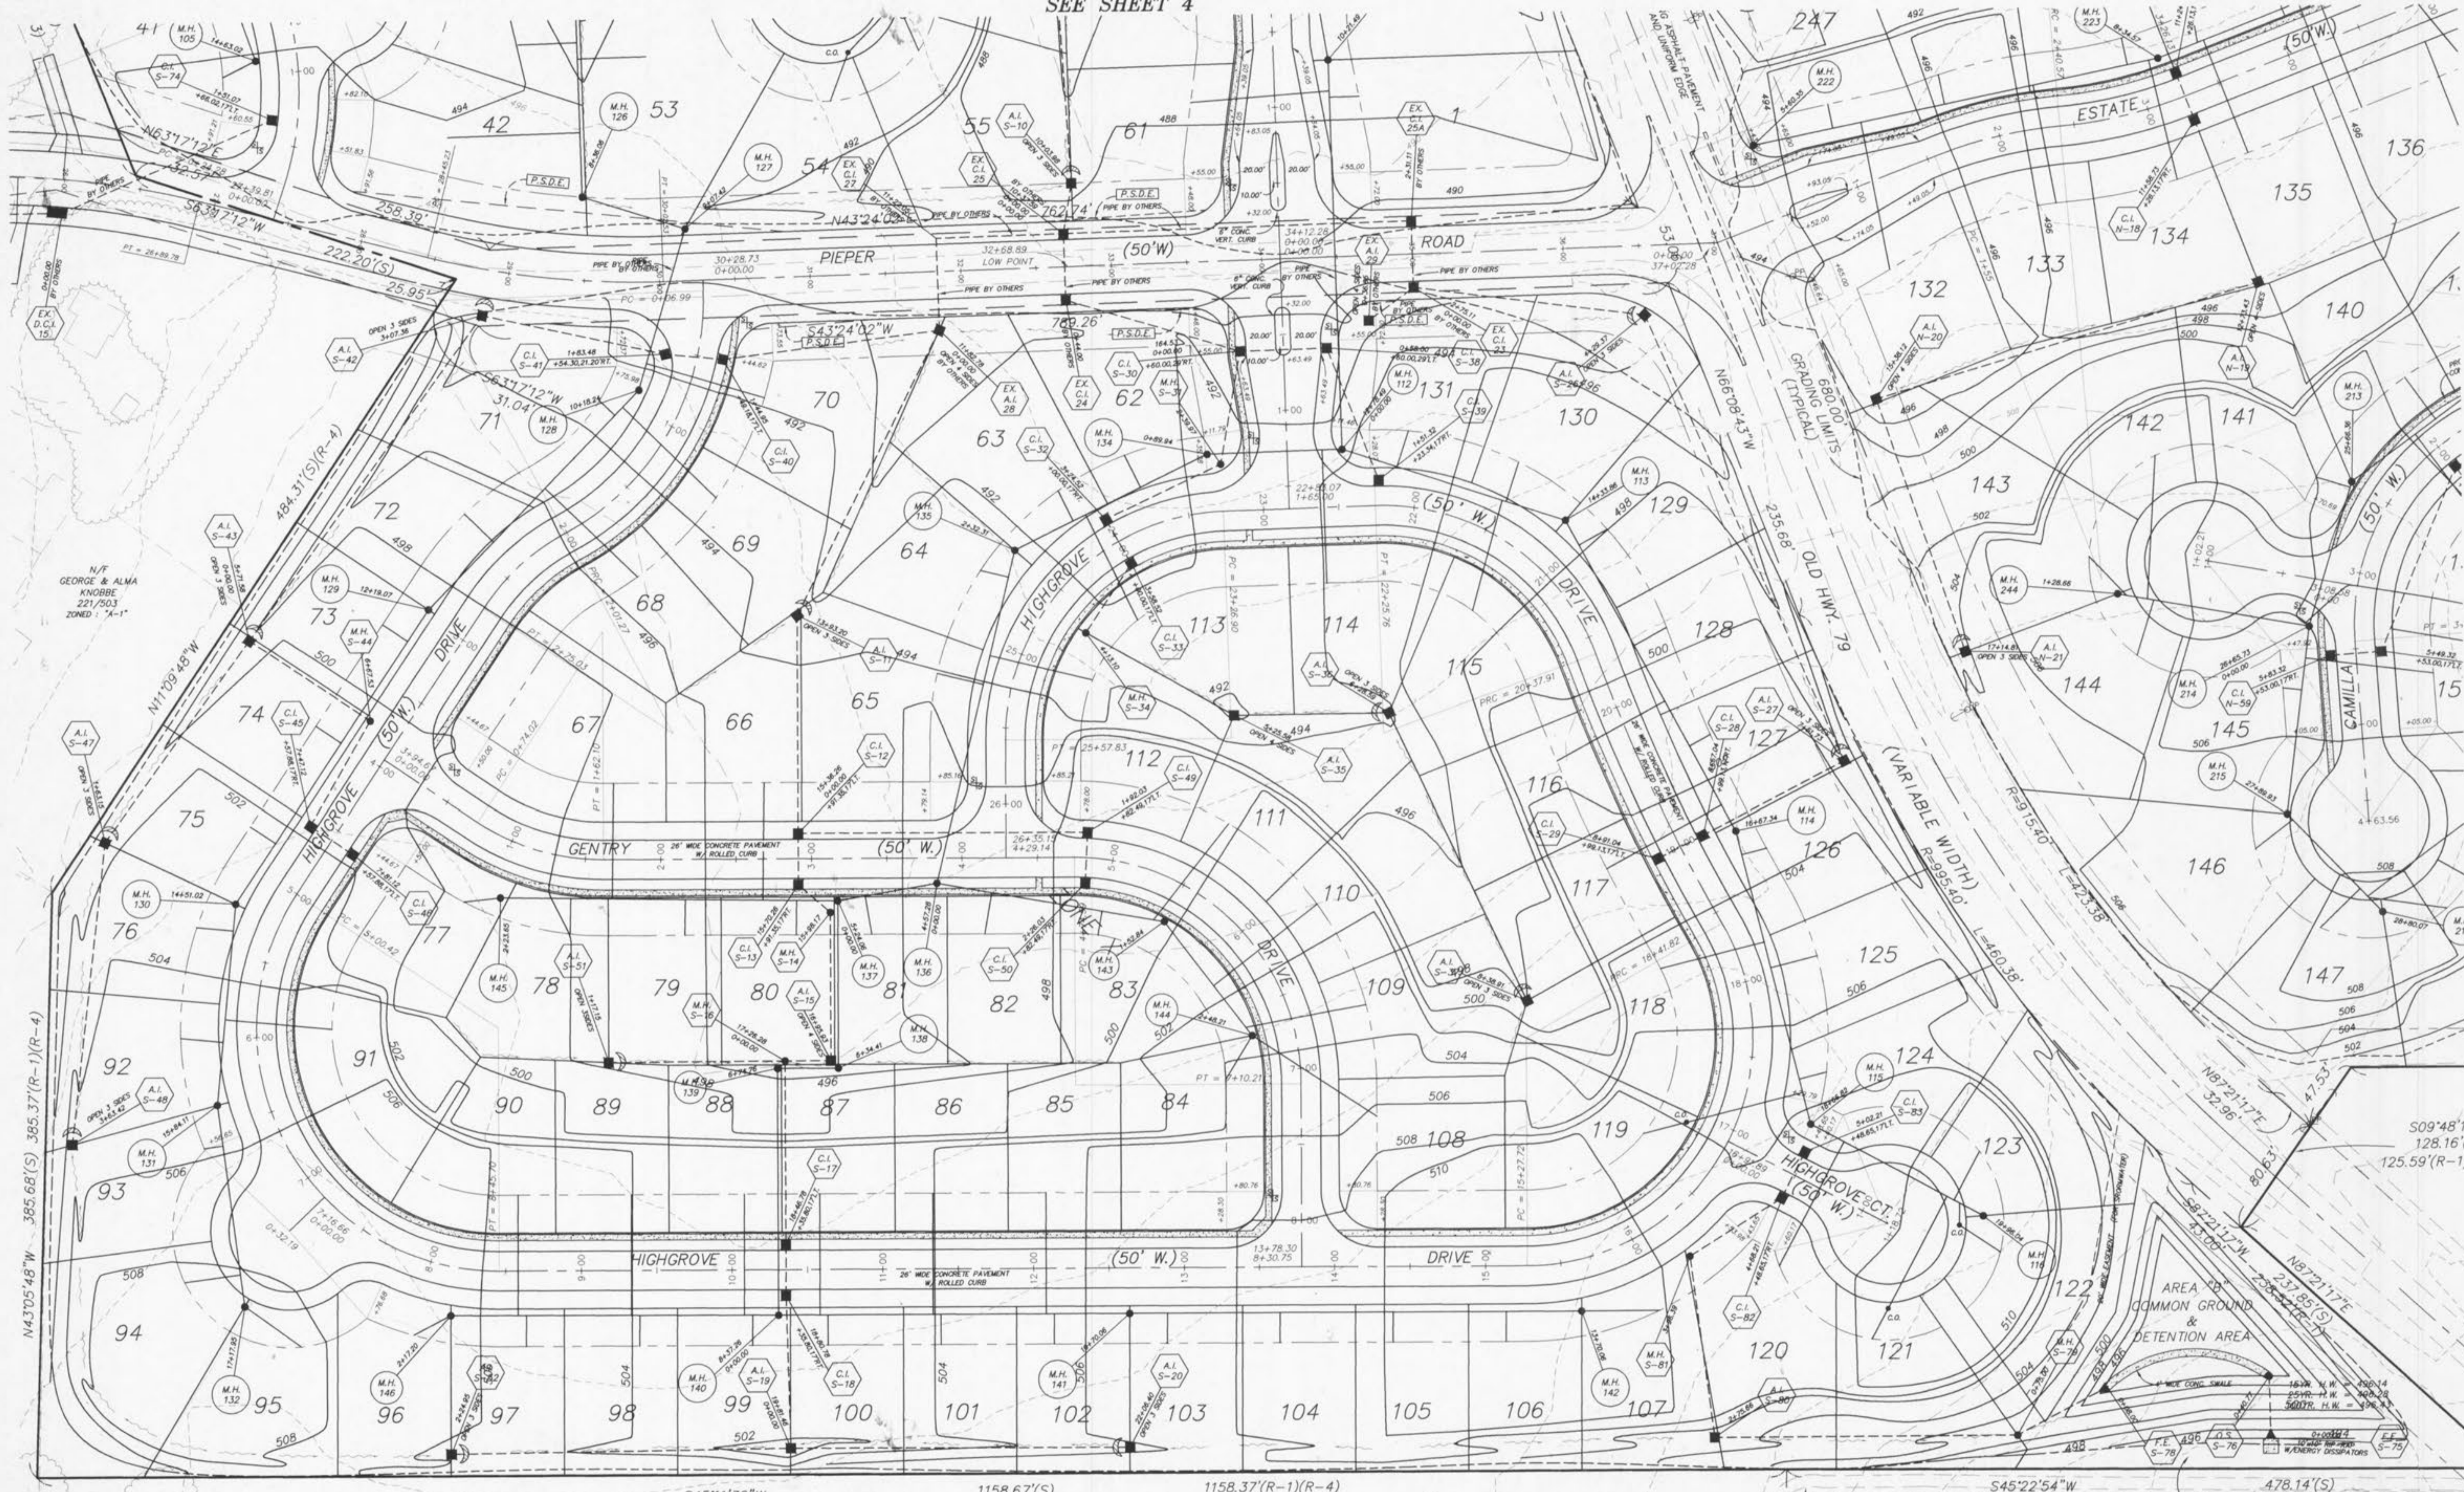

N/F GEORGE & ALMA KNIGHE 221/203 ZONED: "A-1"

N43°05'48"W 365.37'(R-1)(R-4)

N/F ADOLPHUS BUSCH 1544/1962 ZONED: "A-1"

16.5' WIDE ROADWAY ADOLPHUS BUSCH 1544/1962

N/F ADOLPHUS A. BUSCH 1693/894 CITY OF OTTAWON UNZONED

