



WALES DRIVE

WALES COURT

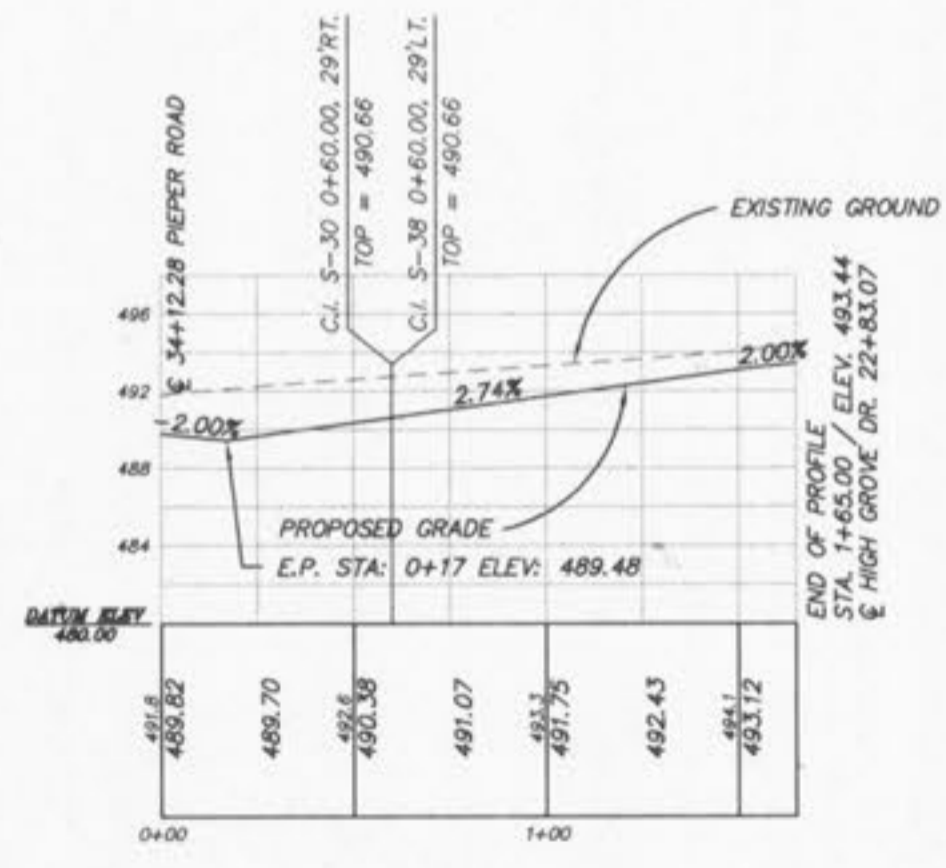

WALES DRIVE (East)

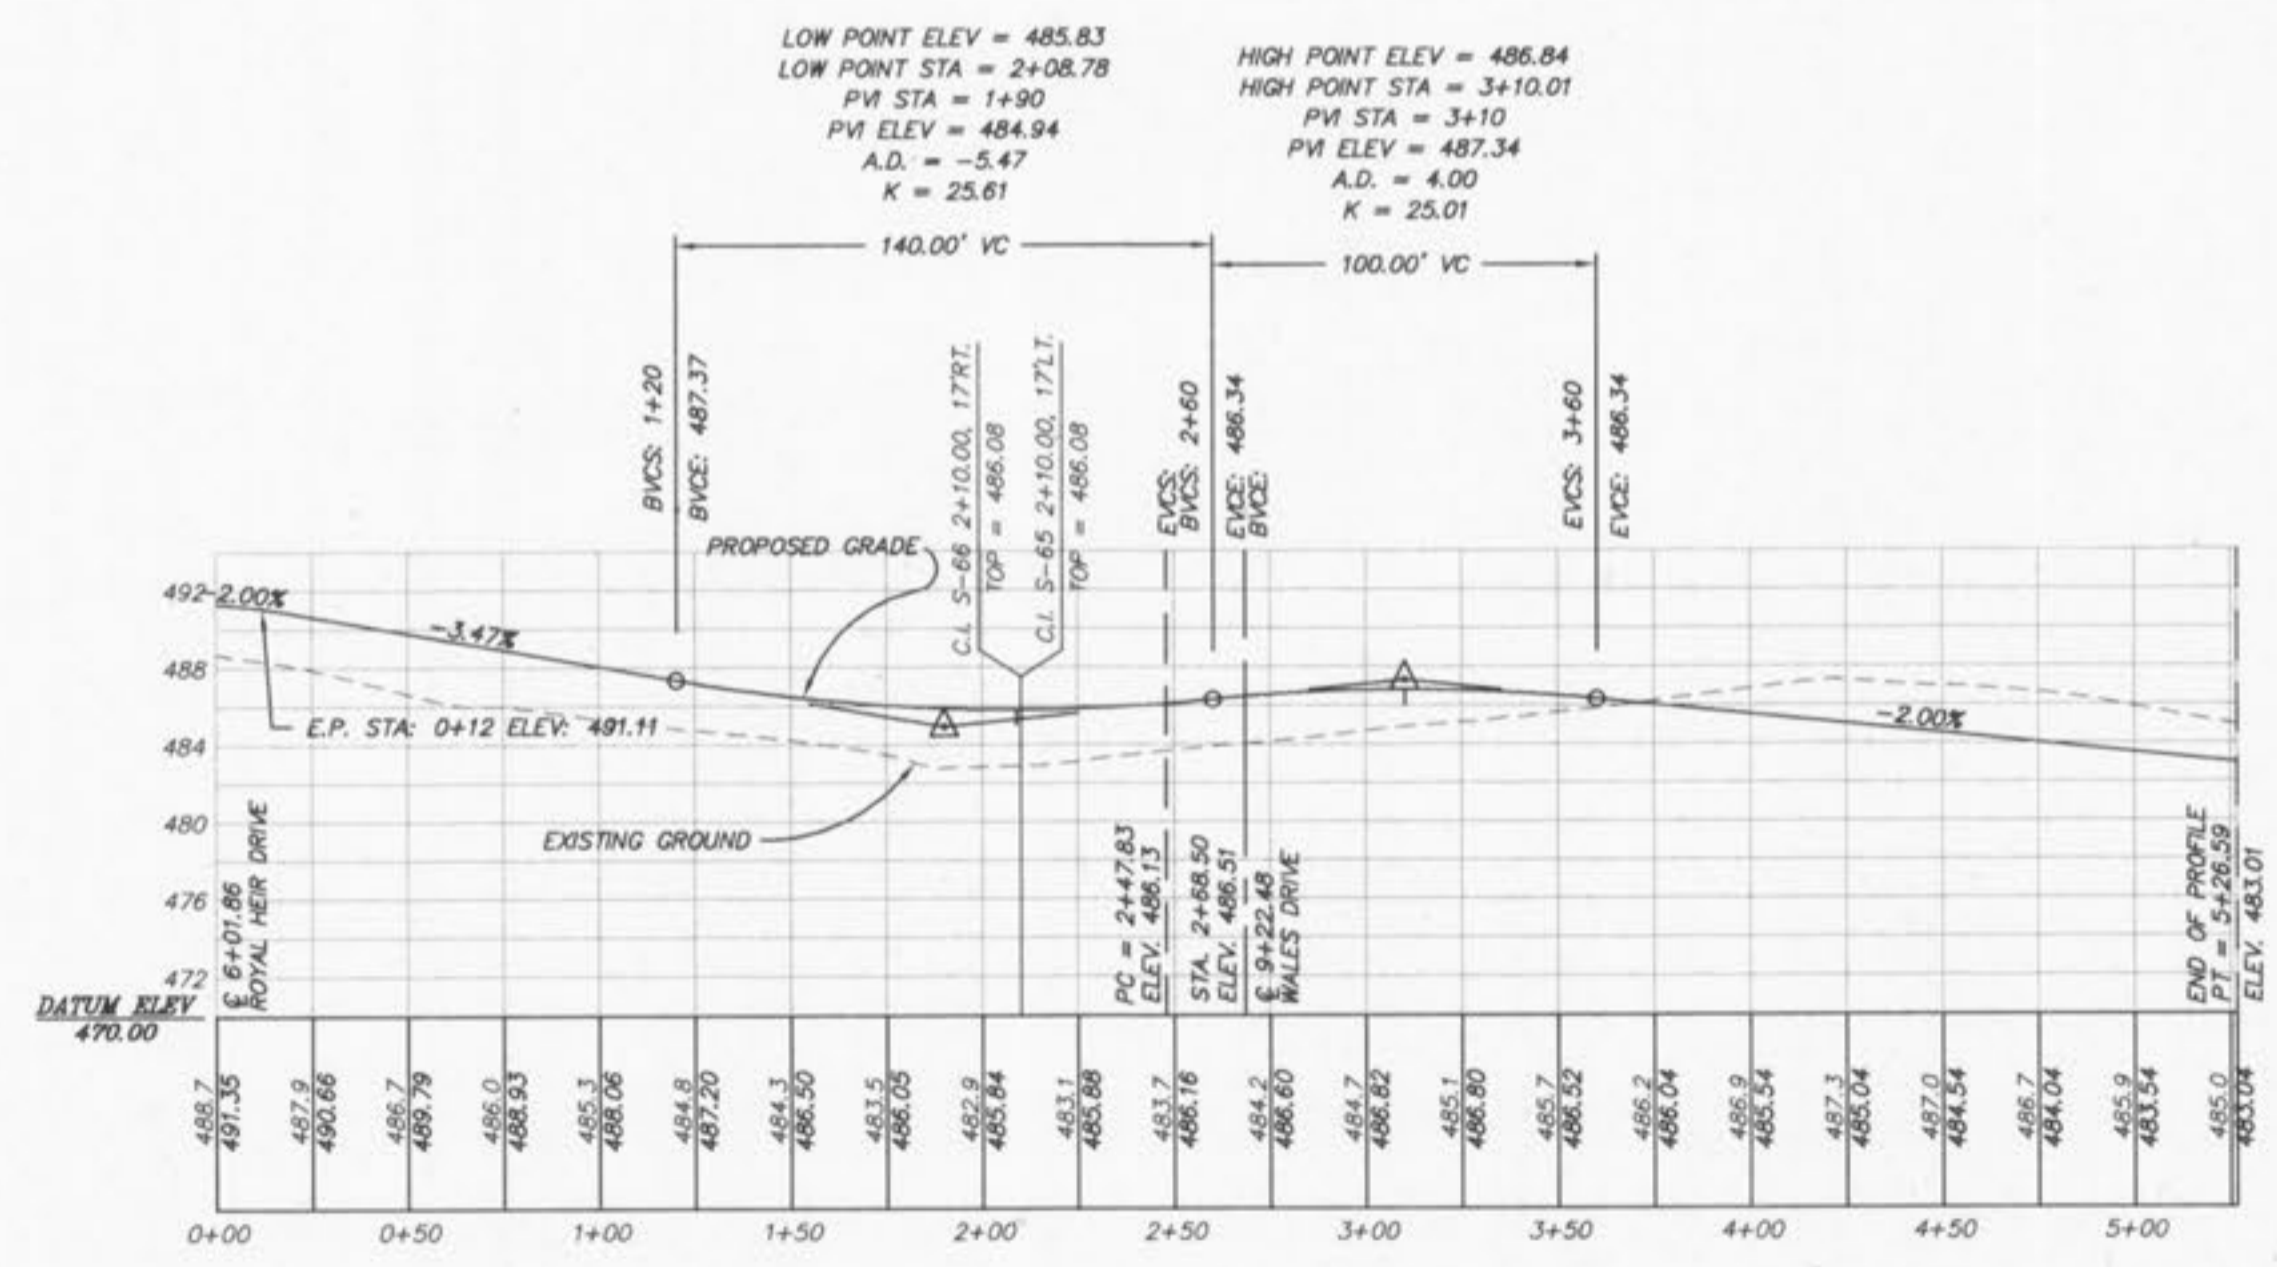

GRAND DRIVE

SCALE: 1" = 50' HORIZ
1" = 10' VERT.