


**HIGHGROVE PLACE
(SOUTH PORTION)
SANITARY SEWER PROFILES**

MAY, 1996
Job No. 95-067
REV. 6-13-95 PER CITY
REV. 7-10-96 REV. CITY
CITY COMMENTS

FINAL SURVEY PLOTTED
NOTE BOOK NO. 100
DATE: _____

ORIGINAL SURVEY PLOTTED
NOTE BOOK NO. 100
DATE: _____

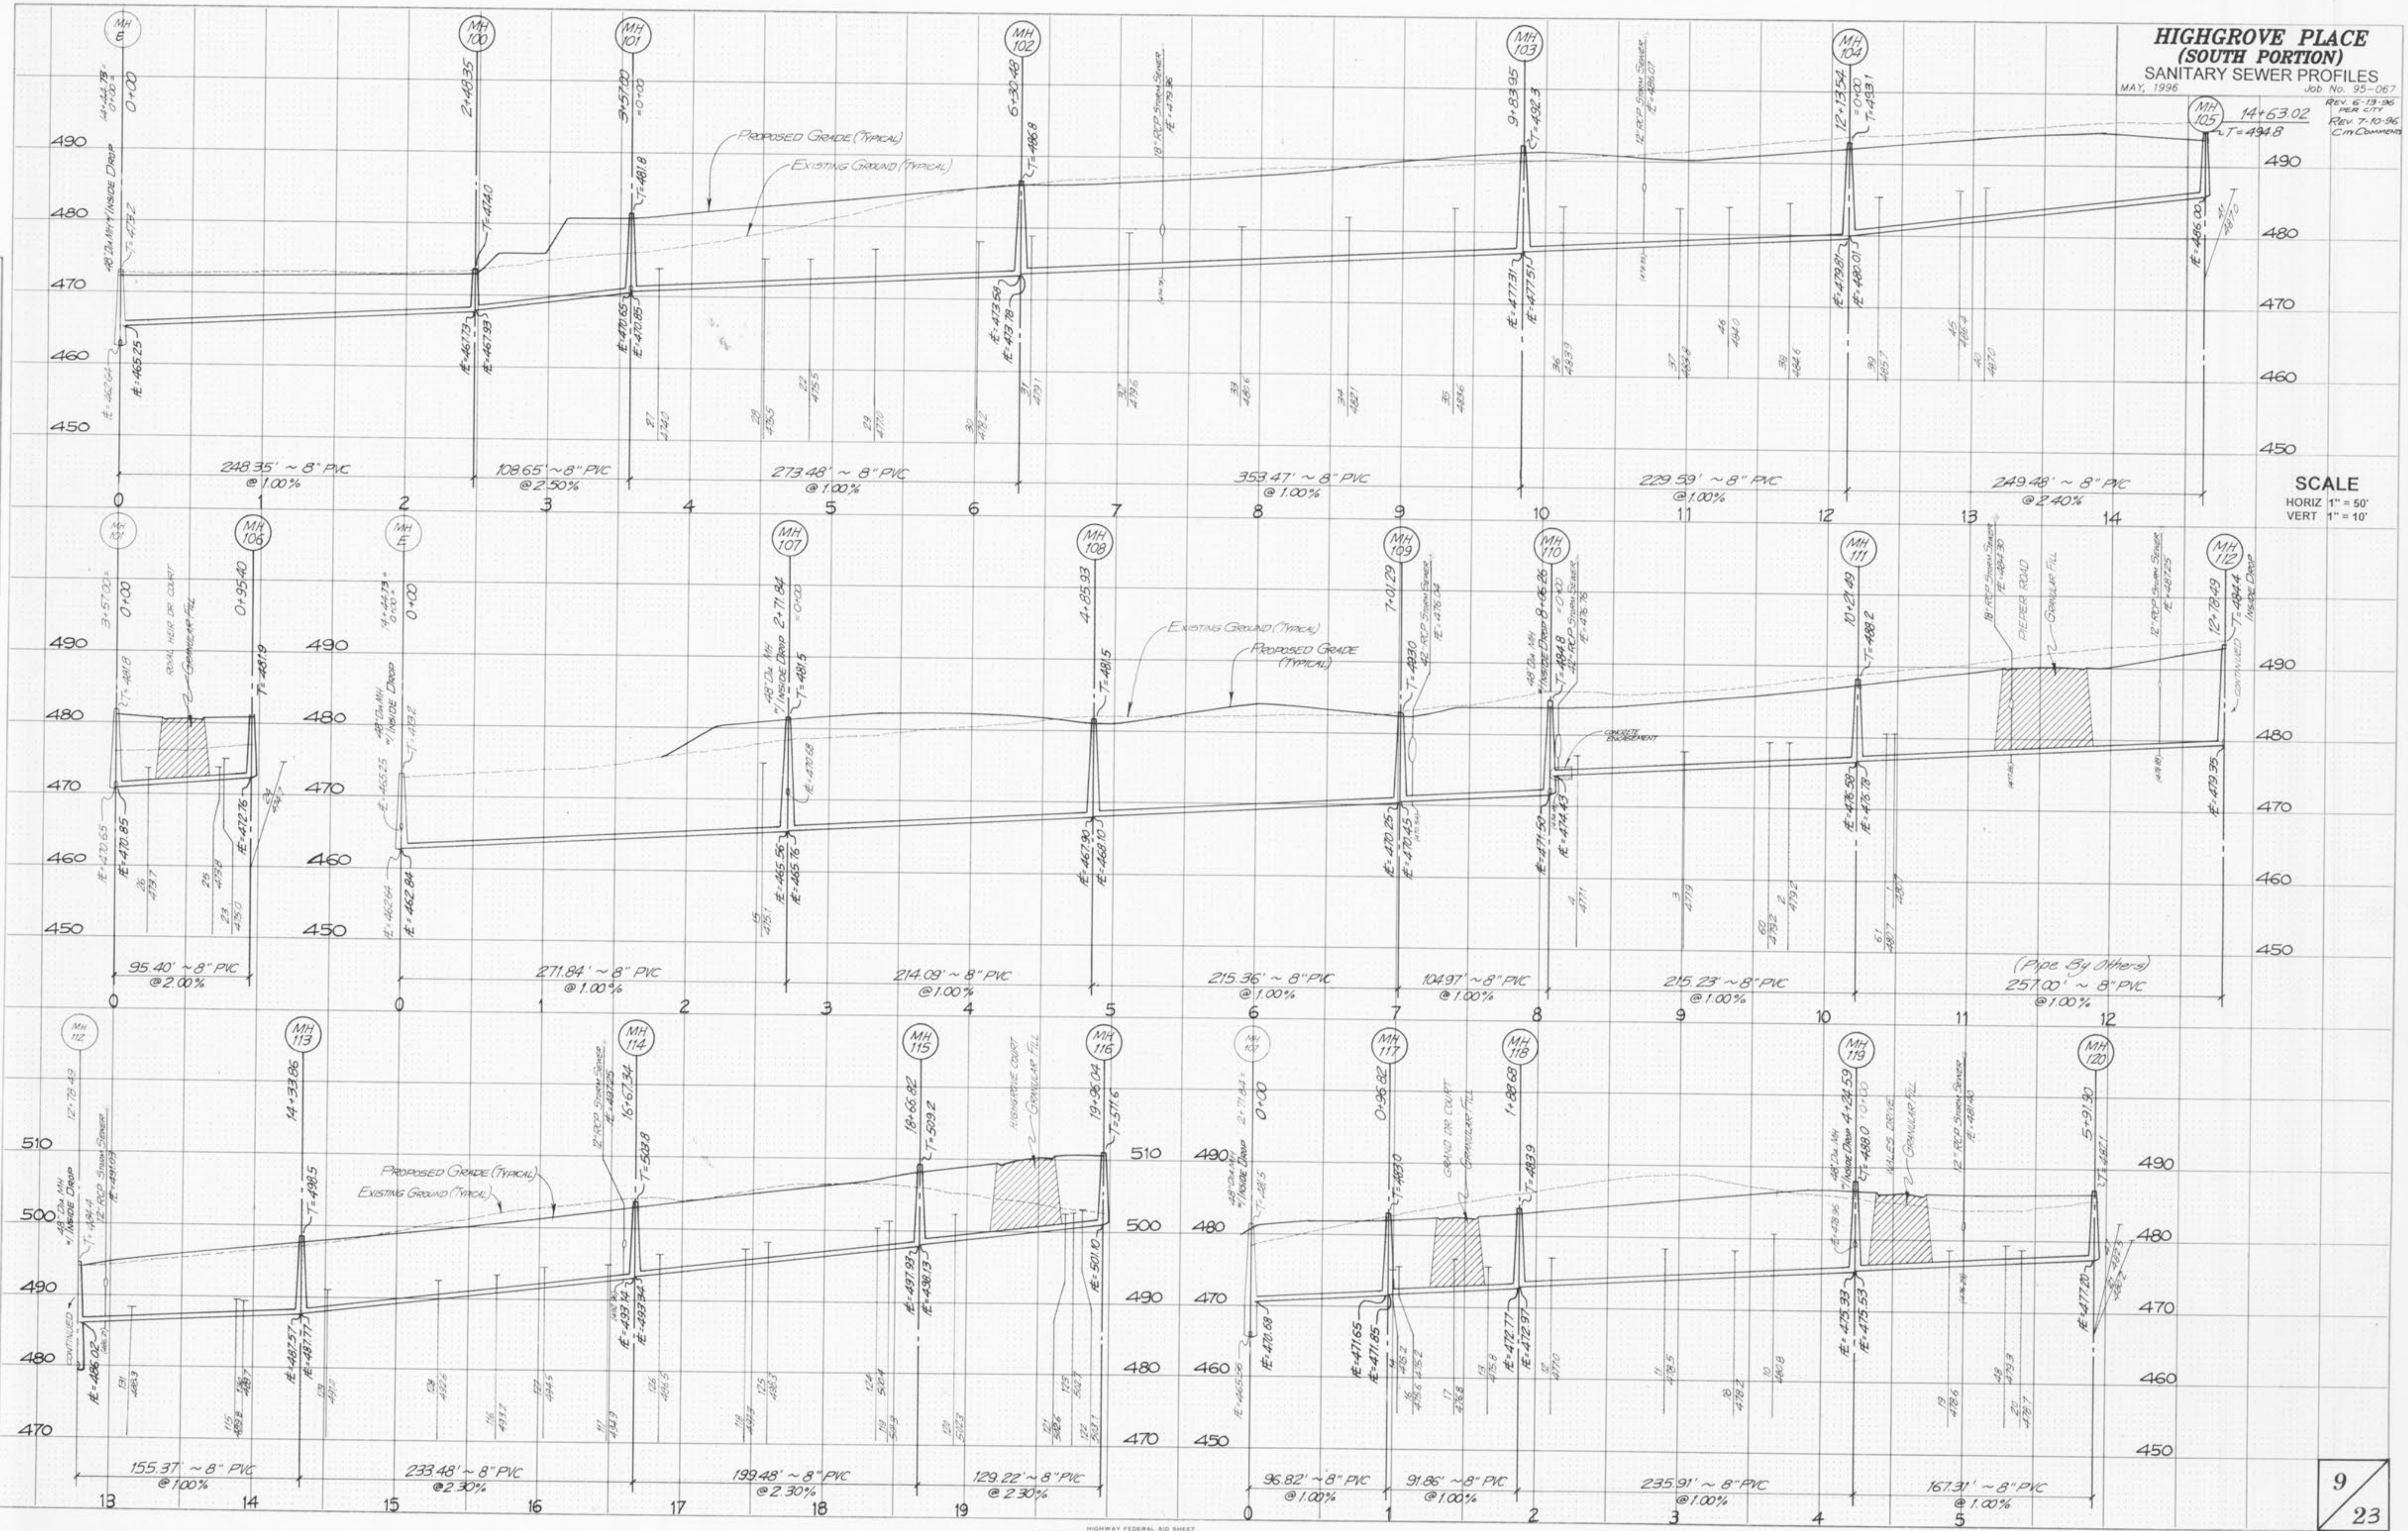

SCALE
HORIZ 1" = 50'
VERT 1" = 10'