


**HIGHGROVE PLACE
(SOUTH PORTION)
STORM SEWER PROFILES**
MAY, 1996 Job No. 95-067
REV 7-10-96 CITY COMMENTS

SCALE
HORIZ 1" = 50'
VERT 1" = 10'

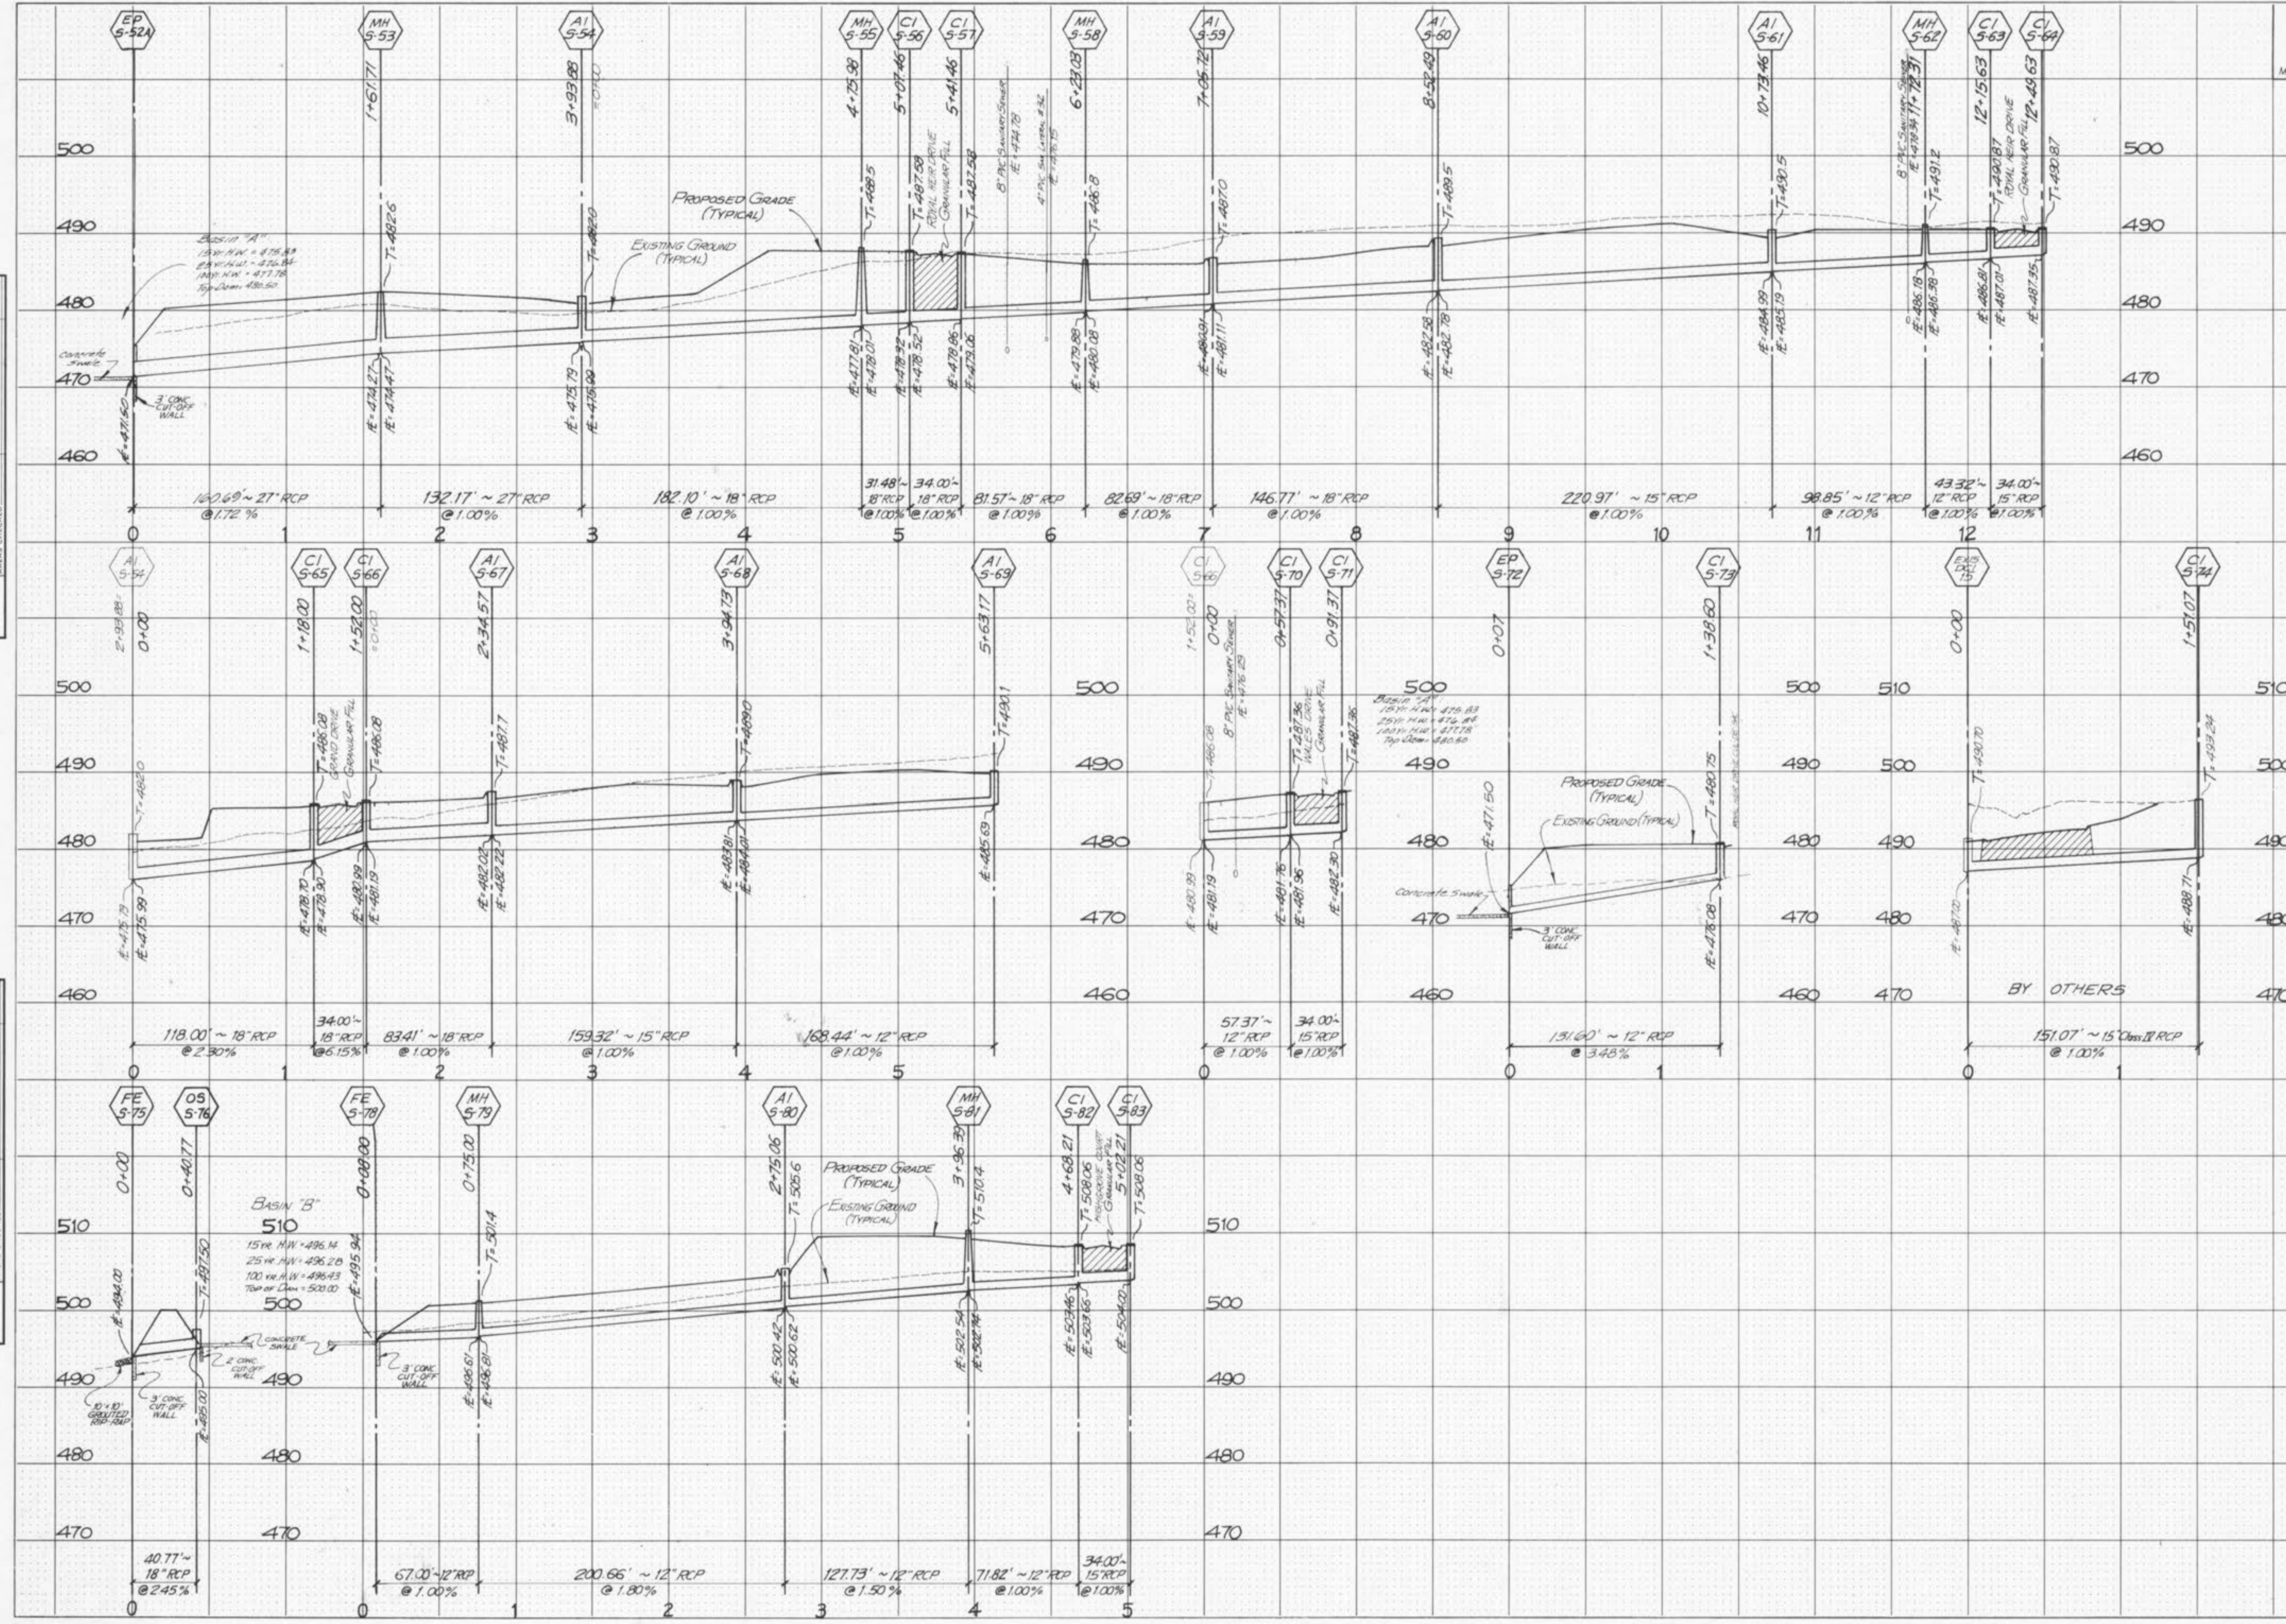

DATE _____ BY _____
FINAL SURVEY _____
SURVEYED _____
NOTE BOOK _____
TEMPLATE _____
NO. _____
AREAS CHECKED _____

DATE _____ BY _____
ORIGINAL SURVEY _____
SURVEYED _____
NOTE BOOK _____
TEMPLATE _____
NO. _____
AREAS CHECKED _____