


**HIGHGROVE PLACE
(NORTH PORTION)
STORM SEWER PROFILES**

MAY, 1996 JGD No. 95-067
REV. 7-16-96 CITY COMMENTS
REV. 8-20-96 CITY COMMENTS

SCALE
HORIZ 1" = 50'
VERT 1" = 10'

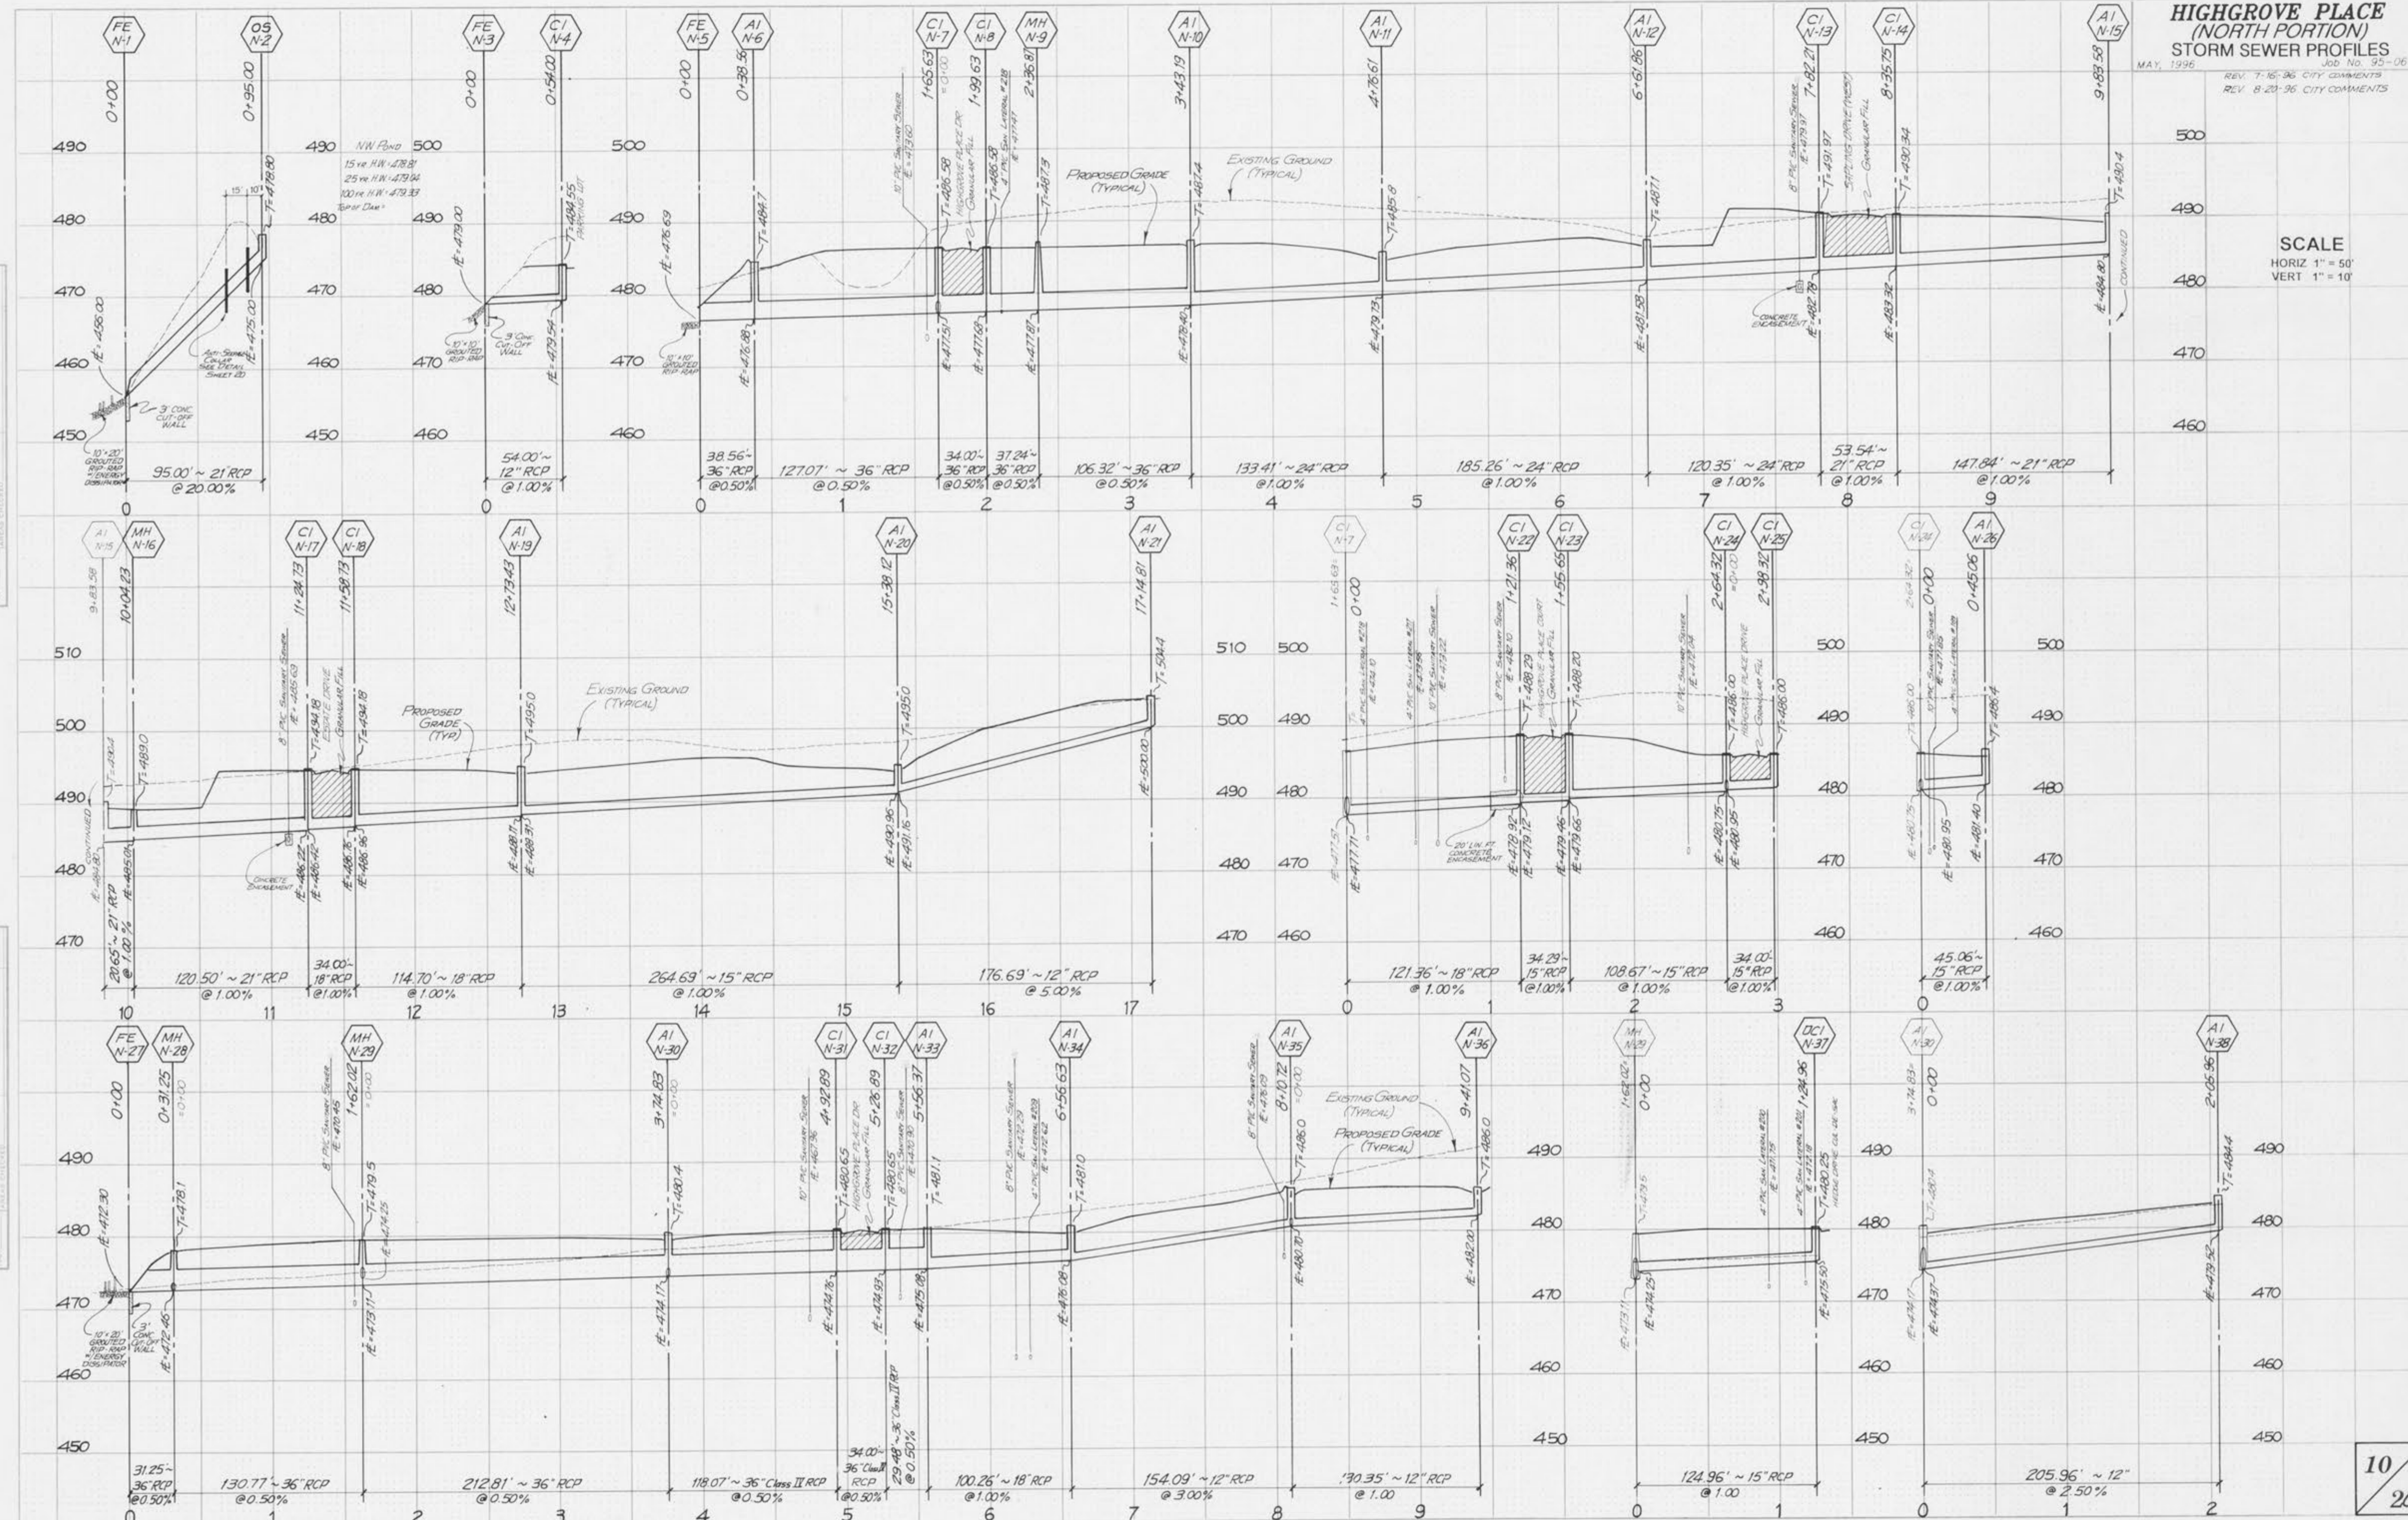

DATE: _____

NO. _____

FINAL SURVEY PLOTTED BY: _____

NOTE BOOK NO. _____

DATE RELEASED: _____

DATE: _____

NO. _____

ORIGINAL SURVEY PLOTTED BY: _____

NOTE BOOK NO. _____

DATE RELEASED: _____