
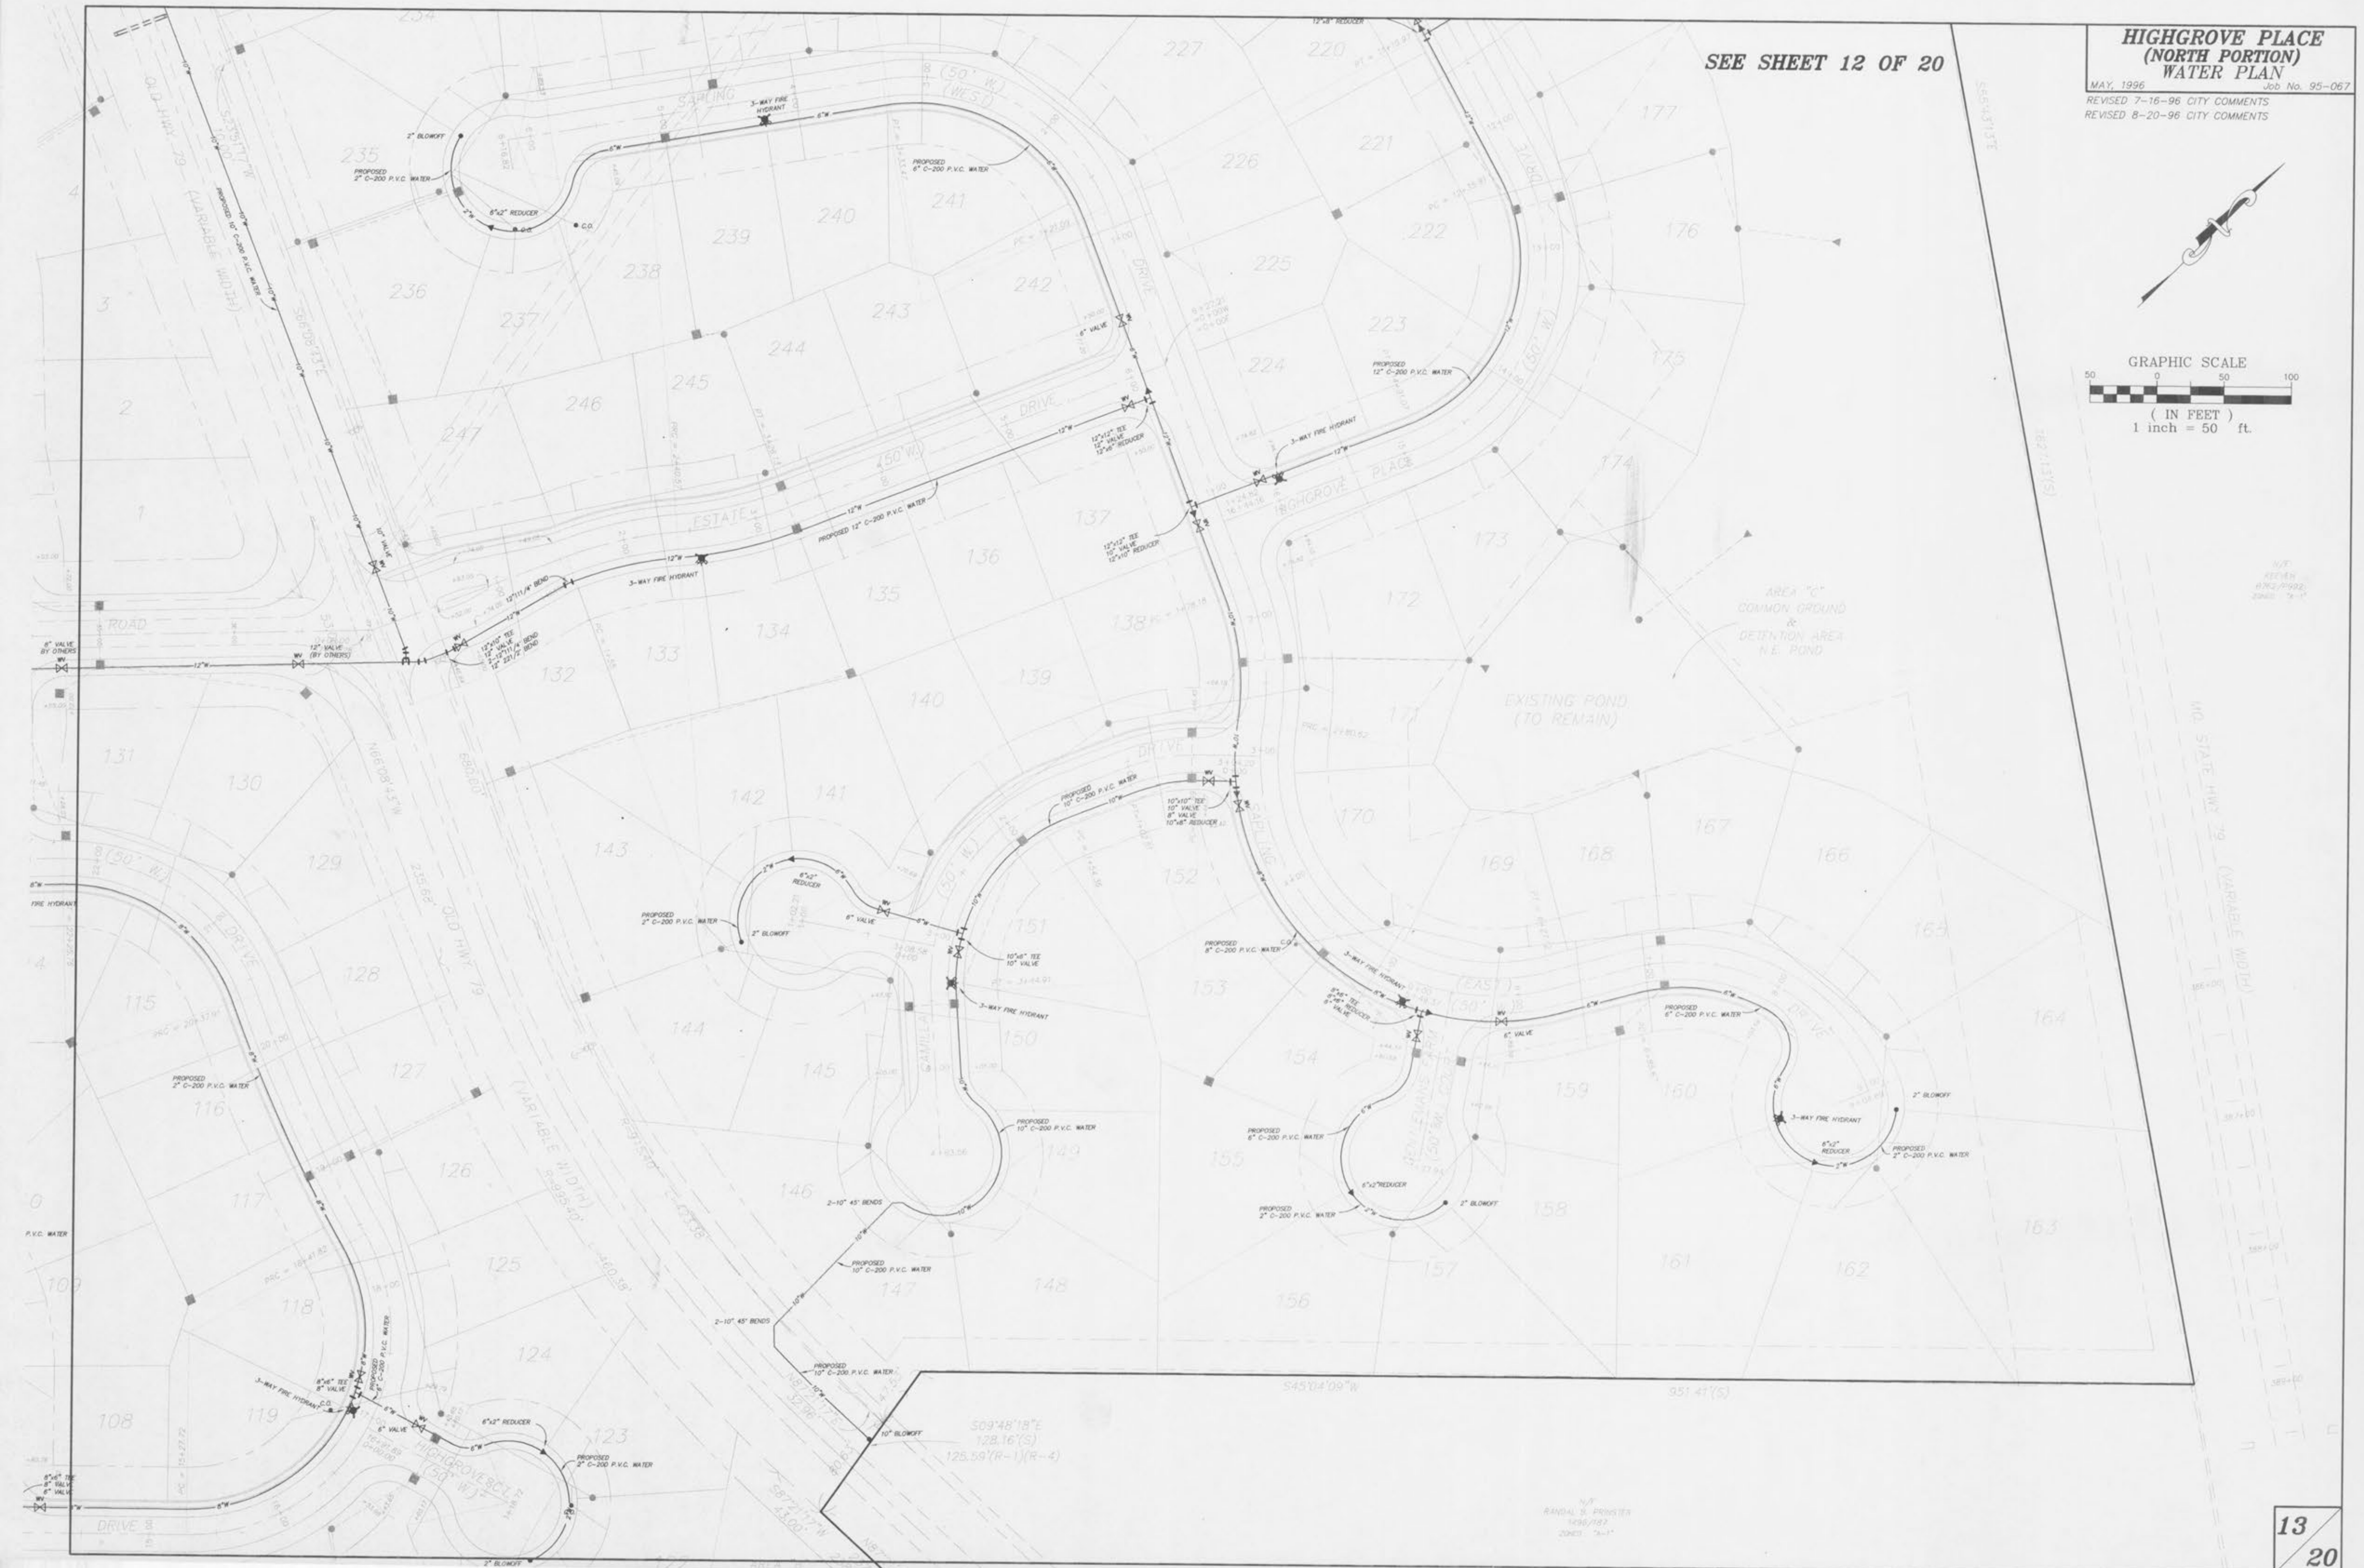


**HIGHGROVE PLACE
(NORTH PORTION)
WATER PLAN**

MAY, 1996 Job No. 95-067
REVISED 7-16-96 CITY COMMENTS
REVISED 8-20-96 CITY COMMENTS

SEE SHEET 12 OF 20

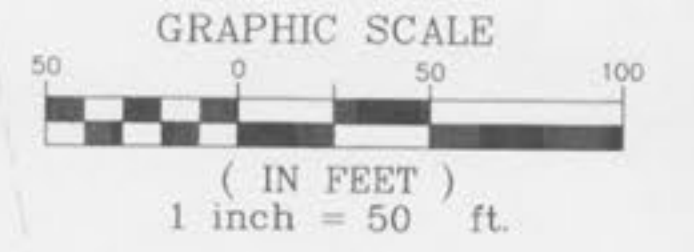

RANDAL S. PROFFER
1296/183
2003 7-11